



FILE:C:\Users\lncithus\SmithGroup Companies Inc\PRJ -- 15639 -- SmithGroup\CAD\05 Civil\CG100 GRADING SITE PLAN.dwg USER:lmithus DATE:Nov. 06 2025 TIME: 08:25 pm

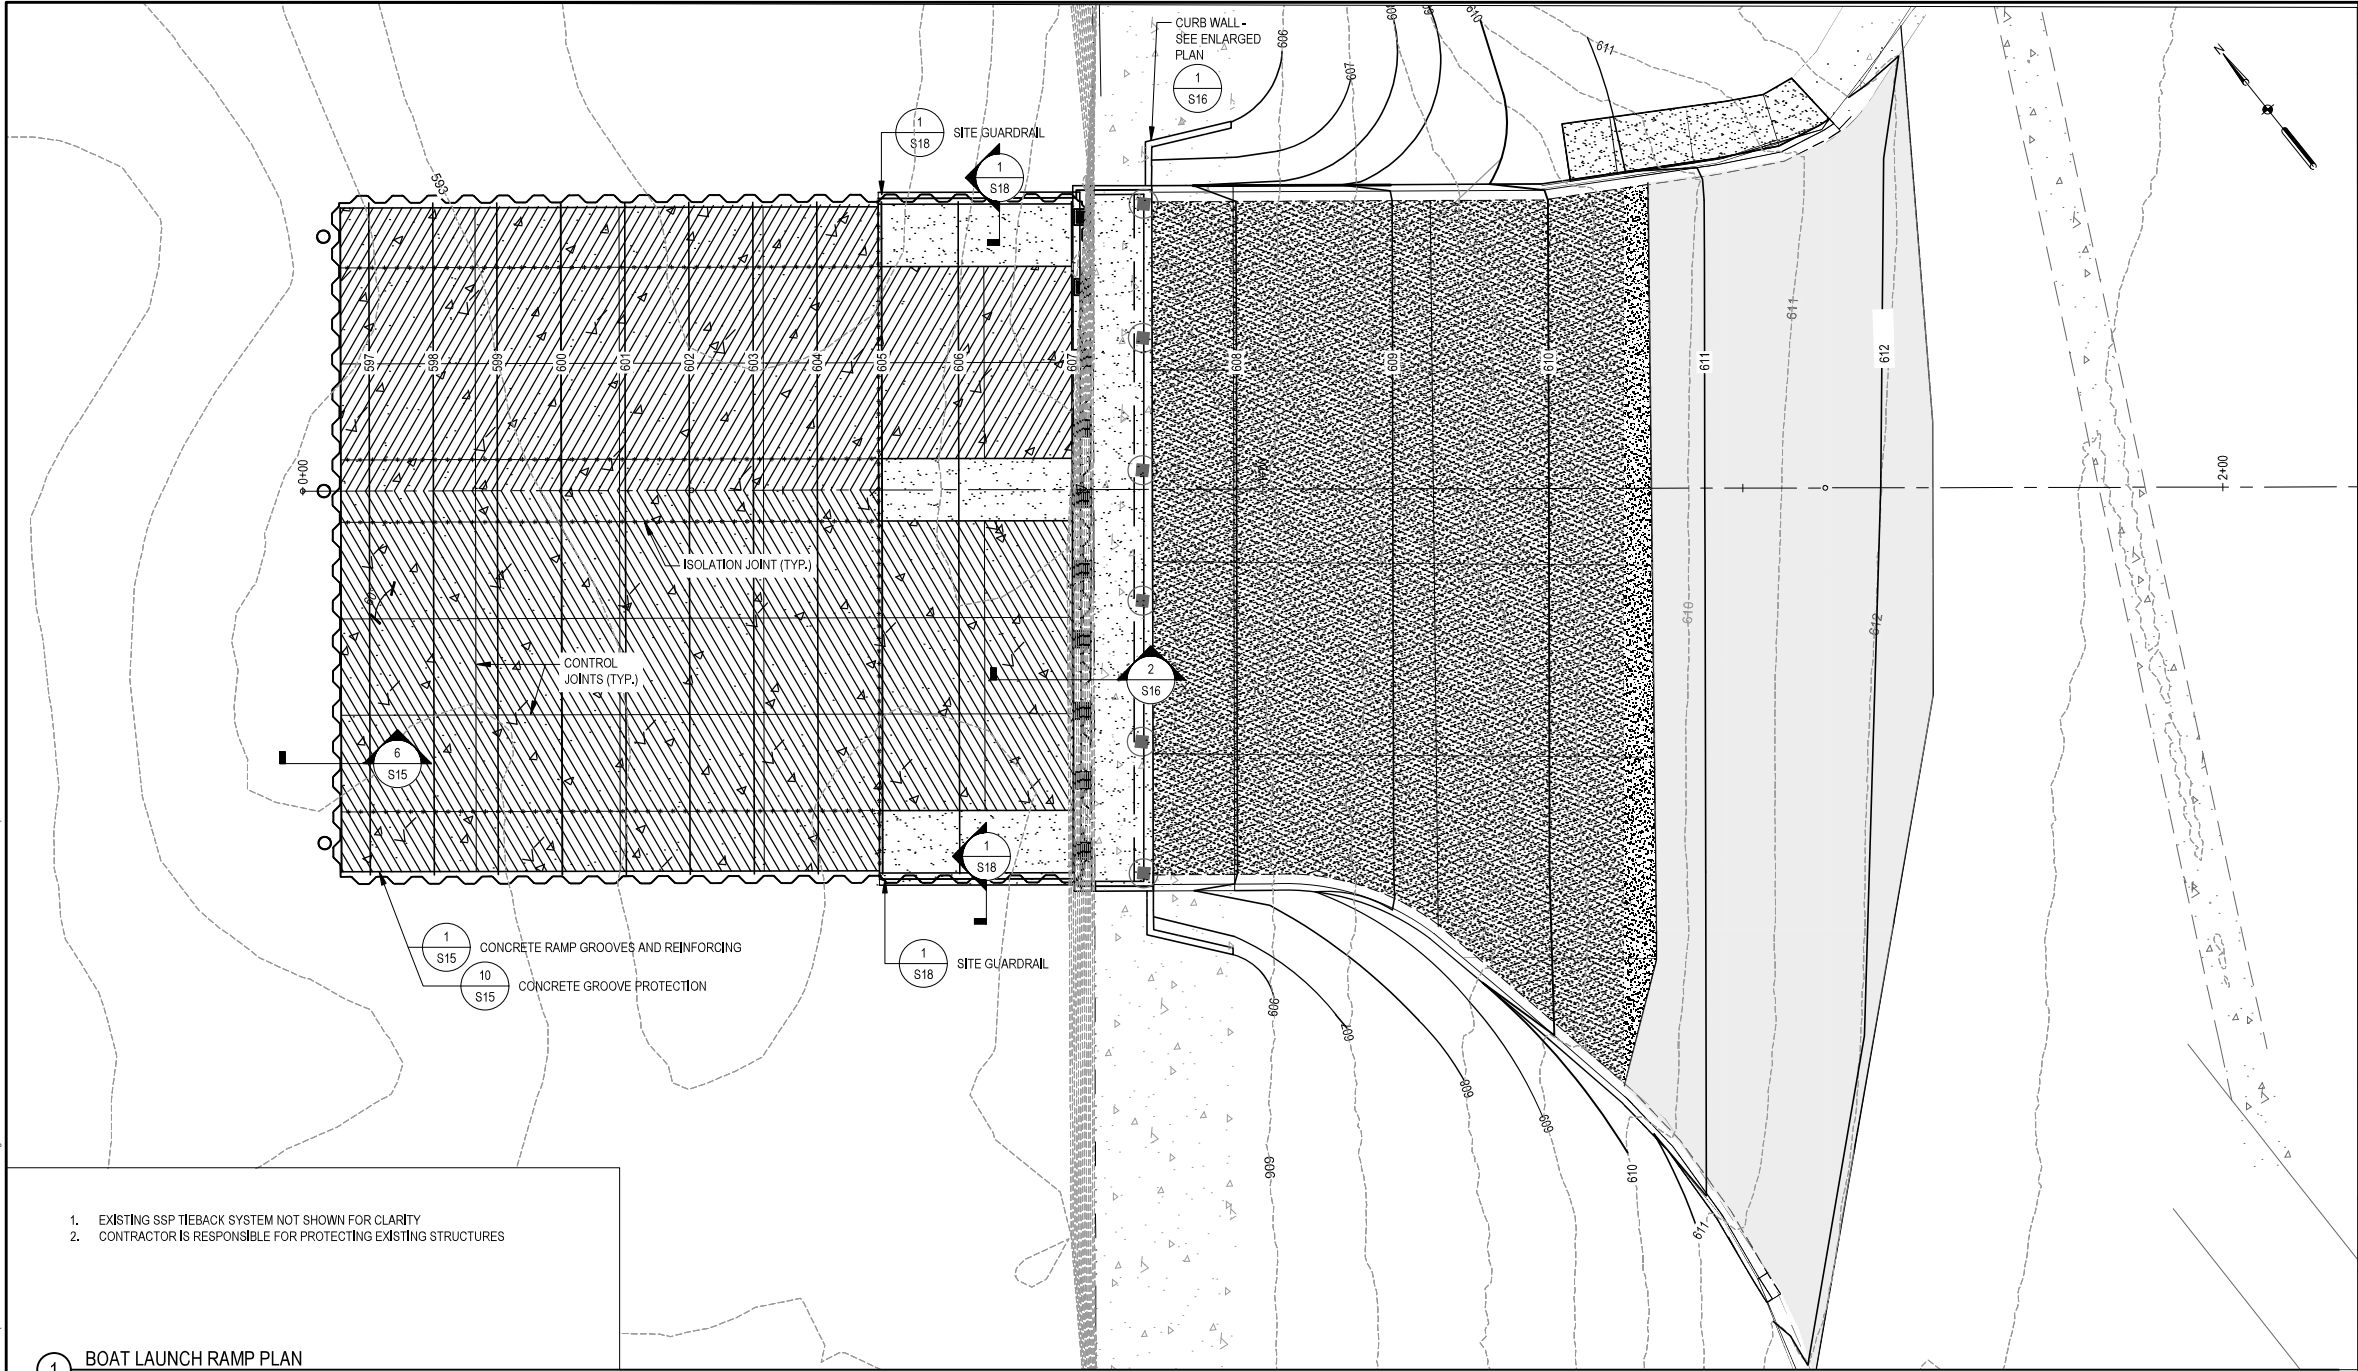

1. EXISTING SSP TIEBACK SYSTEM NOT SHOWN FOR CLARITY
2. CONTRACTOR IS RESPONSIBLE FOR PROTECTING EXISTING STRUCTURES

1 BOAT LAUNCH RAMP PLAN

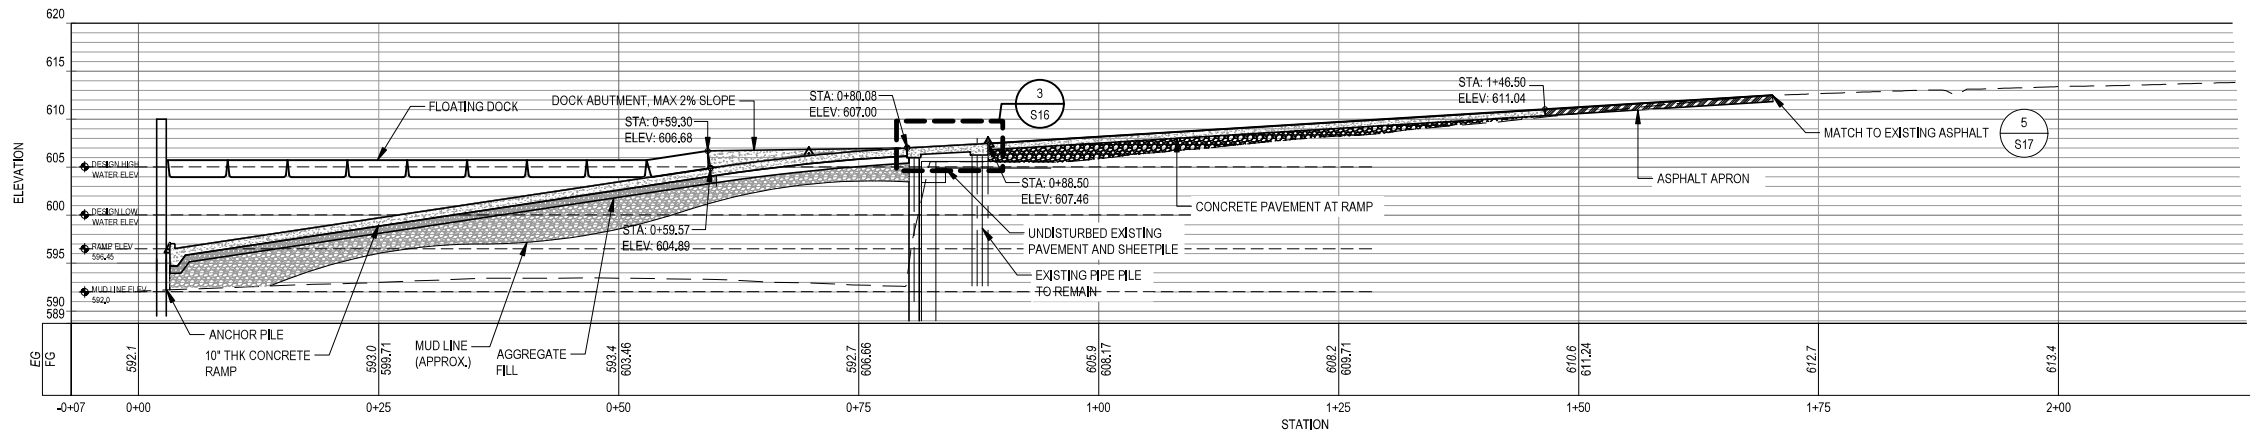

2 BOAT LAUNCH PROFILE VIEW

SHEET NOTES

1. HORIZONTAL COORDINATE SYSTEM: NAD83 WISCONSIN STATE PLANE NORTH, US FEET
2. VERTICAL DATUM IS NORTH AMERICAN VERTICAL DATUM 1988 (NAVD88).
3. ANGLED GROOVE SHALL NOT BE PLACED WITHIN SHEET IN-PANS, THIS AREA SHALL HAVE MEDIUM BRUSH FINISH.

GRADING LEGEND

- 865--- EXISTING MAJOR CONTOUR
- 864--- EXISTING MINOR CONTOUR
- 861.50 X EXISTING SPOT ELEVATION
- 865— PROPOSED MAJOR CONTOUR
- 864— PROPOSED MINOR CONTOUR
- . - . - GRADING LIMITS
- - - - - GRADE BREAK LINE
- - - - - PROFILE - EXISTING GRADE
- — — — — PROFILE - FINISH GRADE
- - - - - LIMITS OF CONSTRUCTION
- 2.5% DRAINAGE SLOPE
- — — — — FLOW DIRECTION
- ELEV 861.5 SECTION ELEVATION LABEL
- 861.50 X PROPOSED SPOT ELEVATION
- 861.50 M.E. X APPROX. SPOT ELEVATION: MATCH EXISTING GRADE
- RIM 861.50 X STRUCTURE RIM ELEVATION
- T/C 861.50 X TOP OF CURB ELEVATION
- G/C 861.50 X GUTTER OF CURB ELEVATION
- E/P 861.50 X EDGE OF PAVEMENT ELEVATION
- T/W 861.50 X TOP OF WALL ELEVATION
- B/W 861.50 X BOTTOM OF WALL ELEVATION

SITE LEGEND

- ASPHALT PAVEMENT
- HEAVY DUTY CONCRETE PAVEMENT
- CONCRETE SIDEWALK
- SEEDING
- STANDARD CURB AND GUTTER
- CONTROL JOINT
- ISOLATION (EXPANSION) JOINT
- EXISTING UPLAND PIPE PILE
- OUTBOARD H-PILE
- DOCK ANCHOR PILE
- GUARDRAIL

KREHER PARK REDEVELOPMENT PHASE 2 BOAT LAUNCH

ELLIS AVENUE NORTH
ASHLAND, WISCONSIN


Owner:
**CITY OF ASHLAND
PARKS & RECREATION**

SMITHGROUP

44 EAST MIFFLIN STREET
SUITE 500
MADISON, WI 53703
608.251.1177
www.smithgroup.com

ISSUED FOR	REV	DATE

SEALS AND SIGNATURES

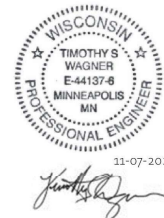

KEY PLAN

BOAT LAUNCH PLAN AND PROFILE

DRAWING TITLE

SCALE
00015639
PROJECT NUMBER
S8
DRAWING NUMBER