



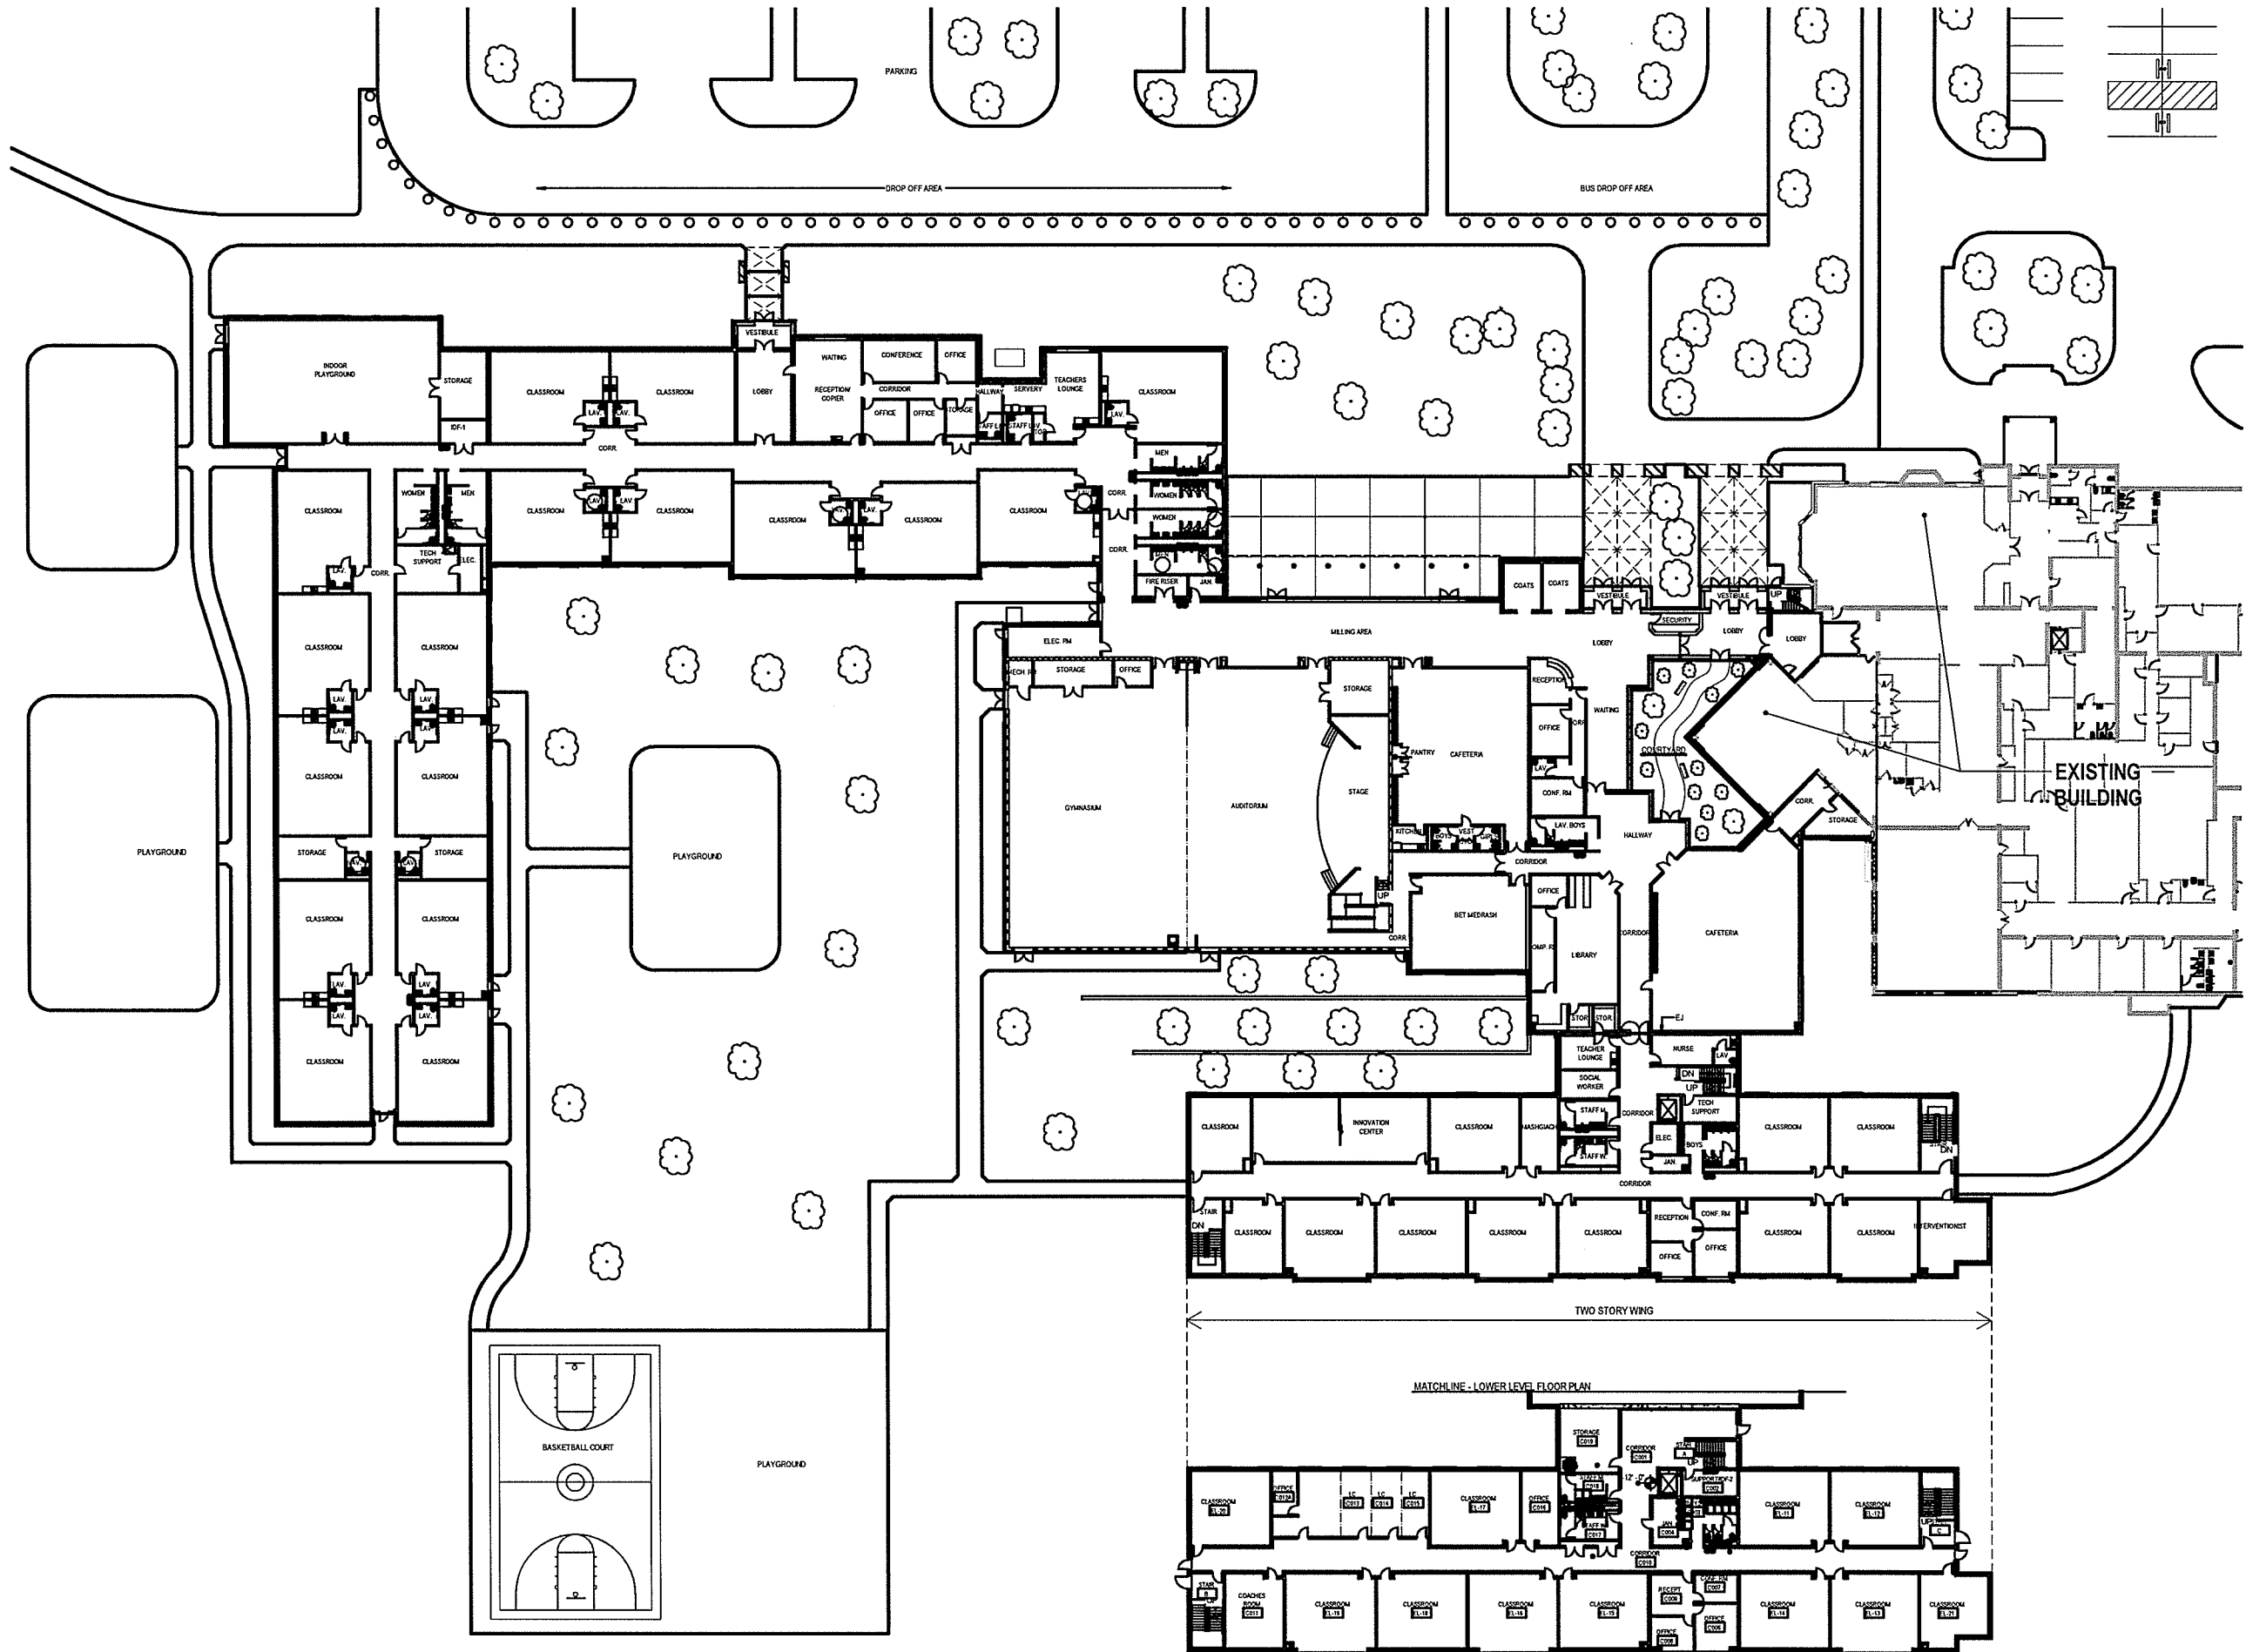

SITE PLAN  
SCALE: NTS

 

THE HEBREW ACADEMY OF CLEVELAND  
1516 WARRENSVILLE CENTER RD  
OAKWOOD CAMPUS  
CLEVELAND HEIGHTS, OHIO

RONALD KLUCHIN ARCHITECTS, INC.  
23215 COMMERCE PARK ROAD, BEACHWOOD OHIO 44122

TEL: (216) 464-7494  
FAX: (216) 464-3046

1729 SITE PLAN

DATE: 6 FEB 2020  
ISSUE:

S-1