

ARCHITECT OF RECORD  
**JASON EDWARD BIGELOW**  
 8 2 0 9  
 REGISTERED ARCHITECT STATE OF ALABAMA

**SUPERINTENDENT'S HOUSE**  
 BUILDING RESTORATION  
 THE UNIVERSITY OF ALABAMA  
 315 BRYCE LAWN DRIVE, TUSCALOOSA, ALABAMA

THE UNIVERSITY OF ALABAMA  
 Division of  
 Finance and Operations  
 Construction Administration  
 Phone: (205) 346-6960  
 1420 Warrior Drive  
 Tuscaloosa, AL 35404  
 Web: constructionadministration.ua.edu

ISSUE DATE  
**3/23/2021**


DESIGNED & DRAWN BY  
**DAVID M. CORDINGLY**

REVISION SCHEDULE		
No.	Date	Description
1	3/23/21	Bid Documents

UA PROJECT NO.  
**417-21-2494C**

DRAWING TITLE  
**SECOND FLOOR PLAN**

SHEET NUMBER  
**A102**

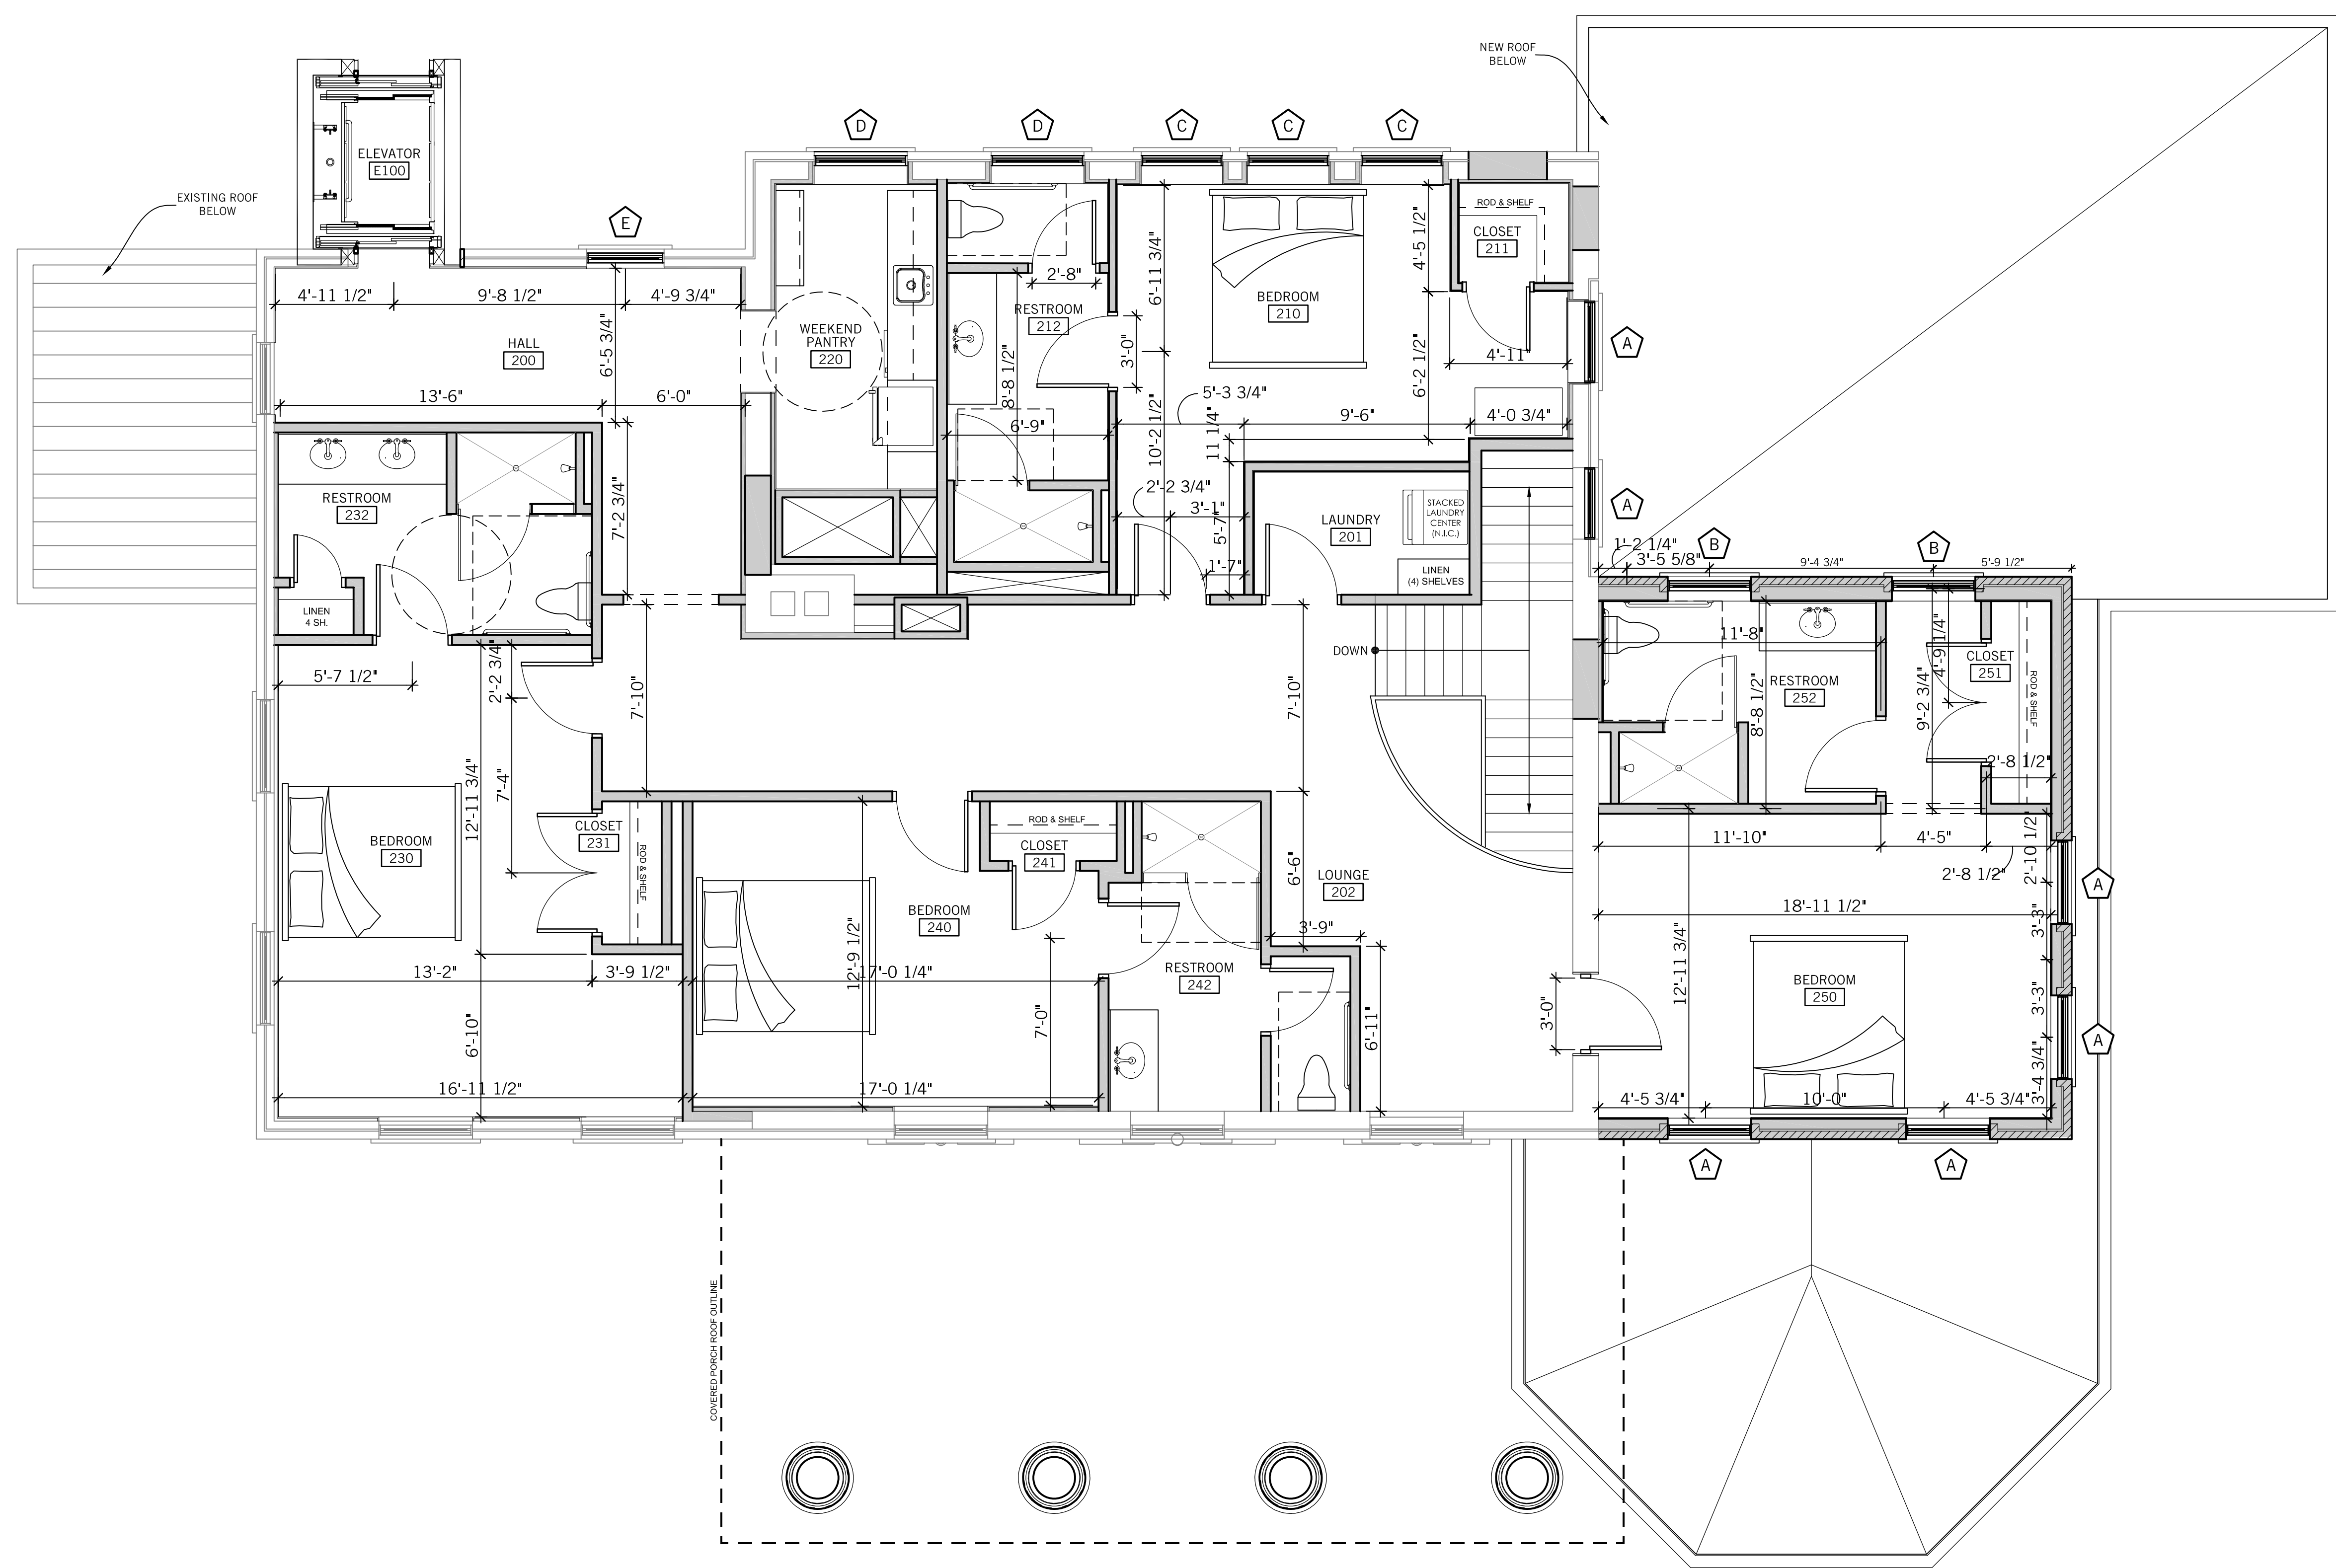

**1** SECOND FLOOR PLAN  
 SCALE: 1/4" = 1'-0"