



# CAL POLY GOLF CLUBHOUSE CONCEPT SET

2900 DAIRY CREEK ROAD, SAN LUIS OBISPO 93406

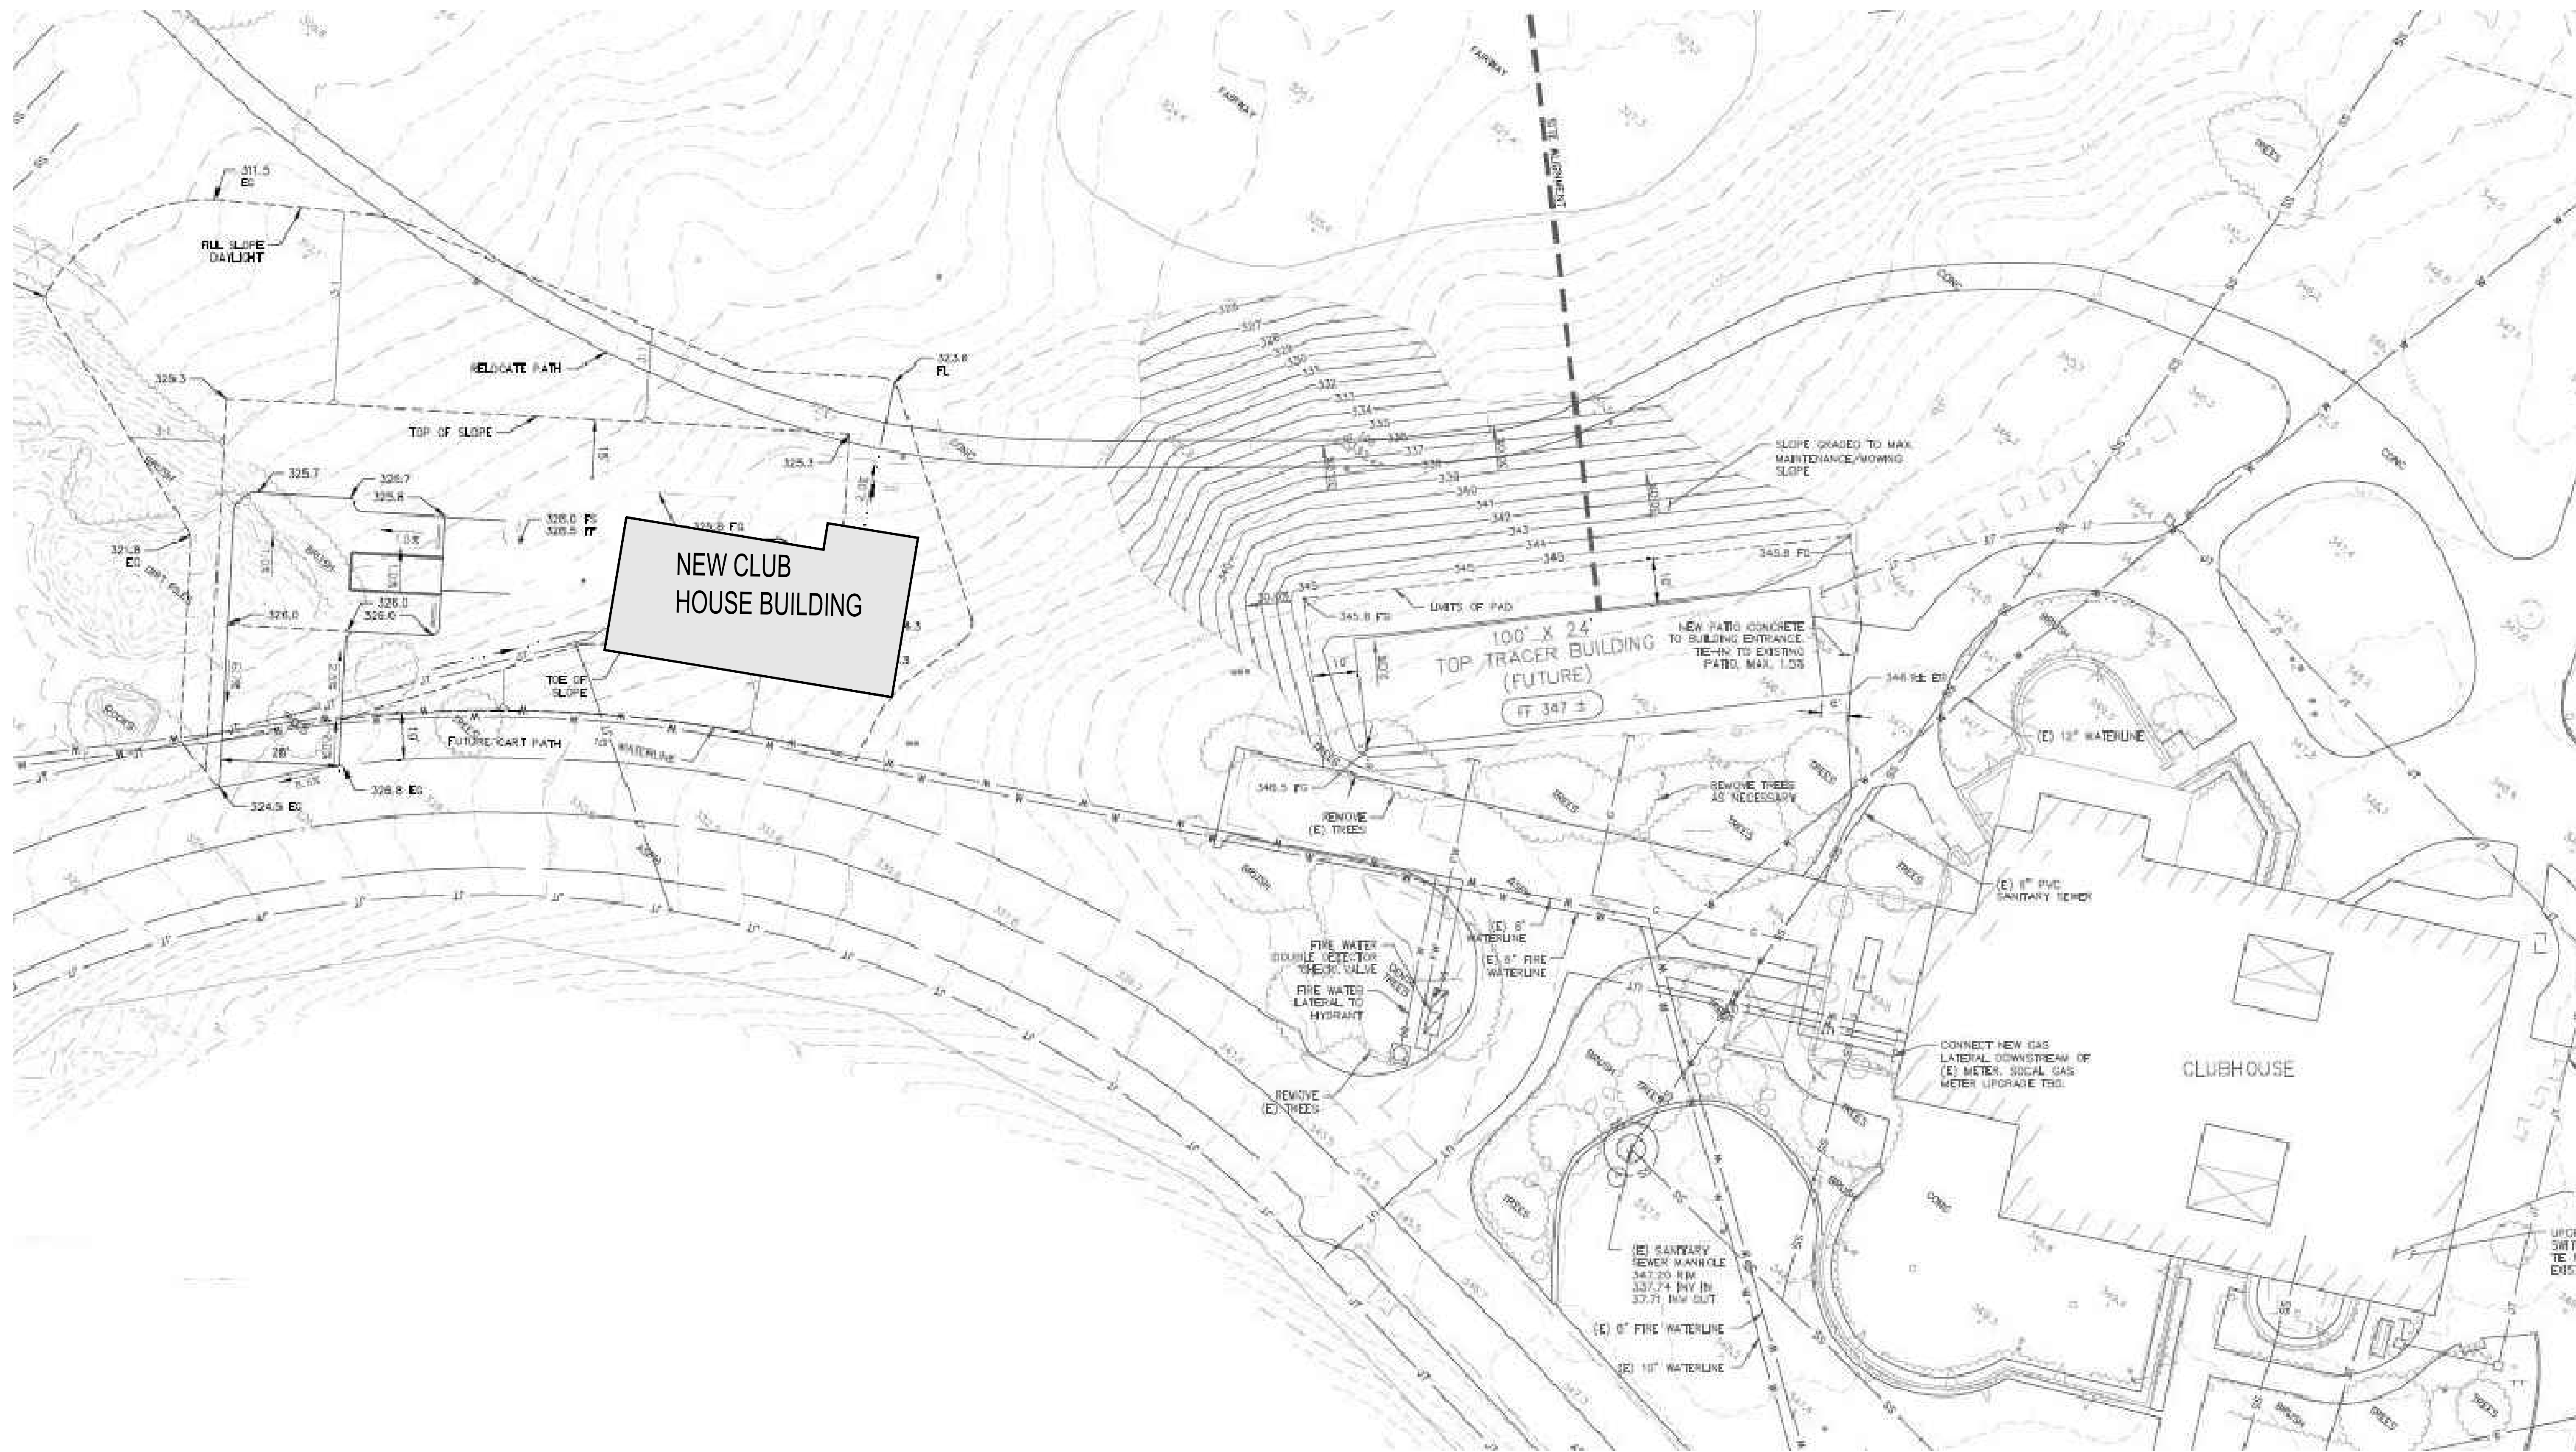

## CONCEPTUAL SITE PLAN

SCALE: NTS

 

**HARRIS**  
Architecture & Design  
151 West Branch Street, Suite E  
Arroyo Grande, CA 93420  
(805) 574-1550

REVISIONS

1	
2	
3	
4	


PROJECT TITLE  
**CAL POLY GOLF CLUBHOUSE**  
2900 DAIRY CREEK ROAD, SAN LUIS OBISPO, 93406  
APN # ????????

DRAWN BY: KJH  
December 3, 2019  
CHECKED:  
PROJECT NO.:

SP-1.0



THIS PRINT AND ALL INFORMATION HERE ON IS THE PROPERTY OF KYLE HARRIS. ARCHITECT AND SHALL NOT BE USED WITHOUT WRITTEN PERMISSION OF THE ARCHITECT

THIS PRINT AND ALL INFORMATION HERE ON IS THE PROPERTY OF KYLE HARRIS, ARCHITECT AND SHALL NOT BE USED WITHOUT WRITTEN PERMISSION OF THE ARCHITECT

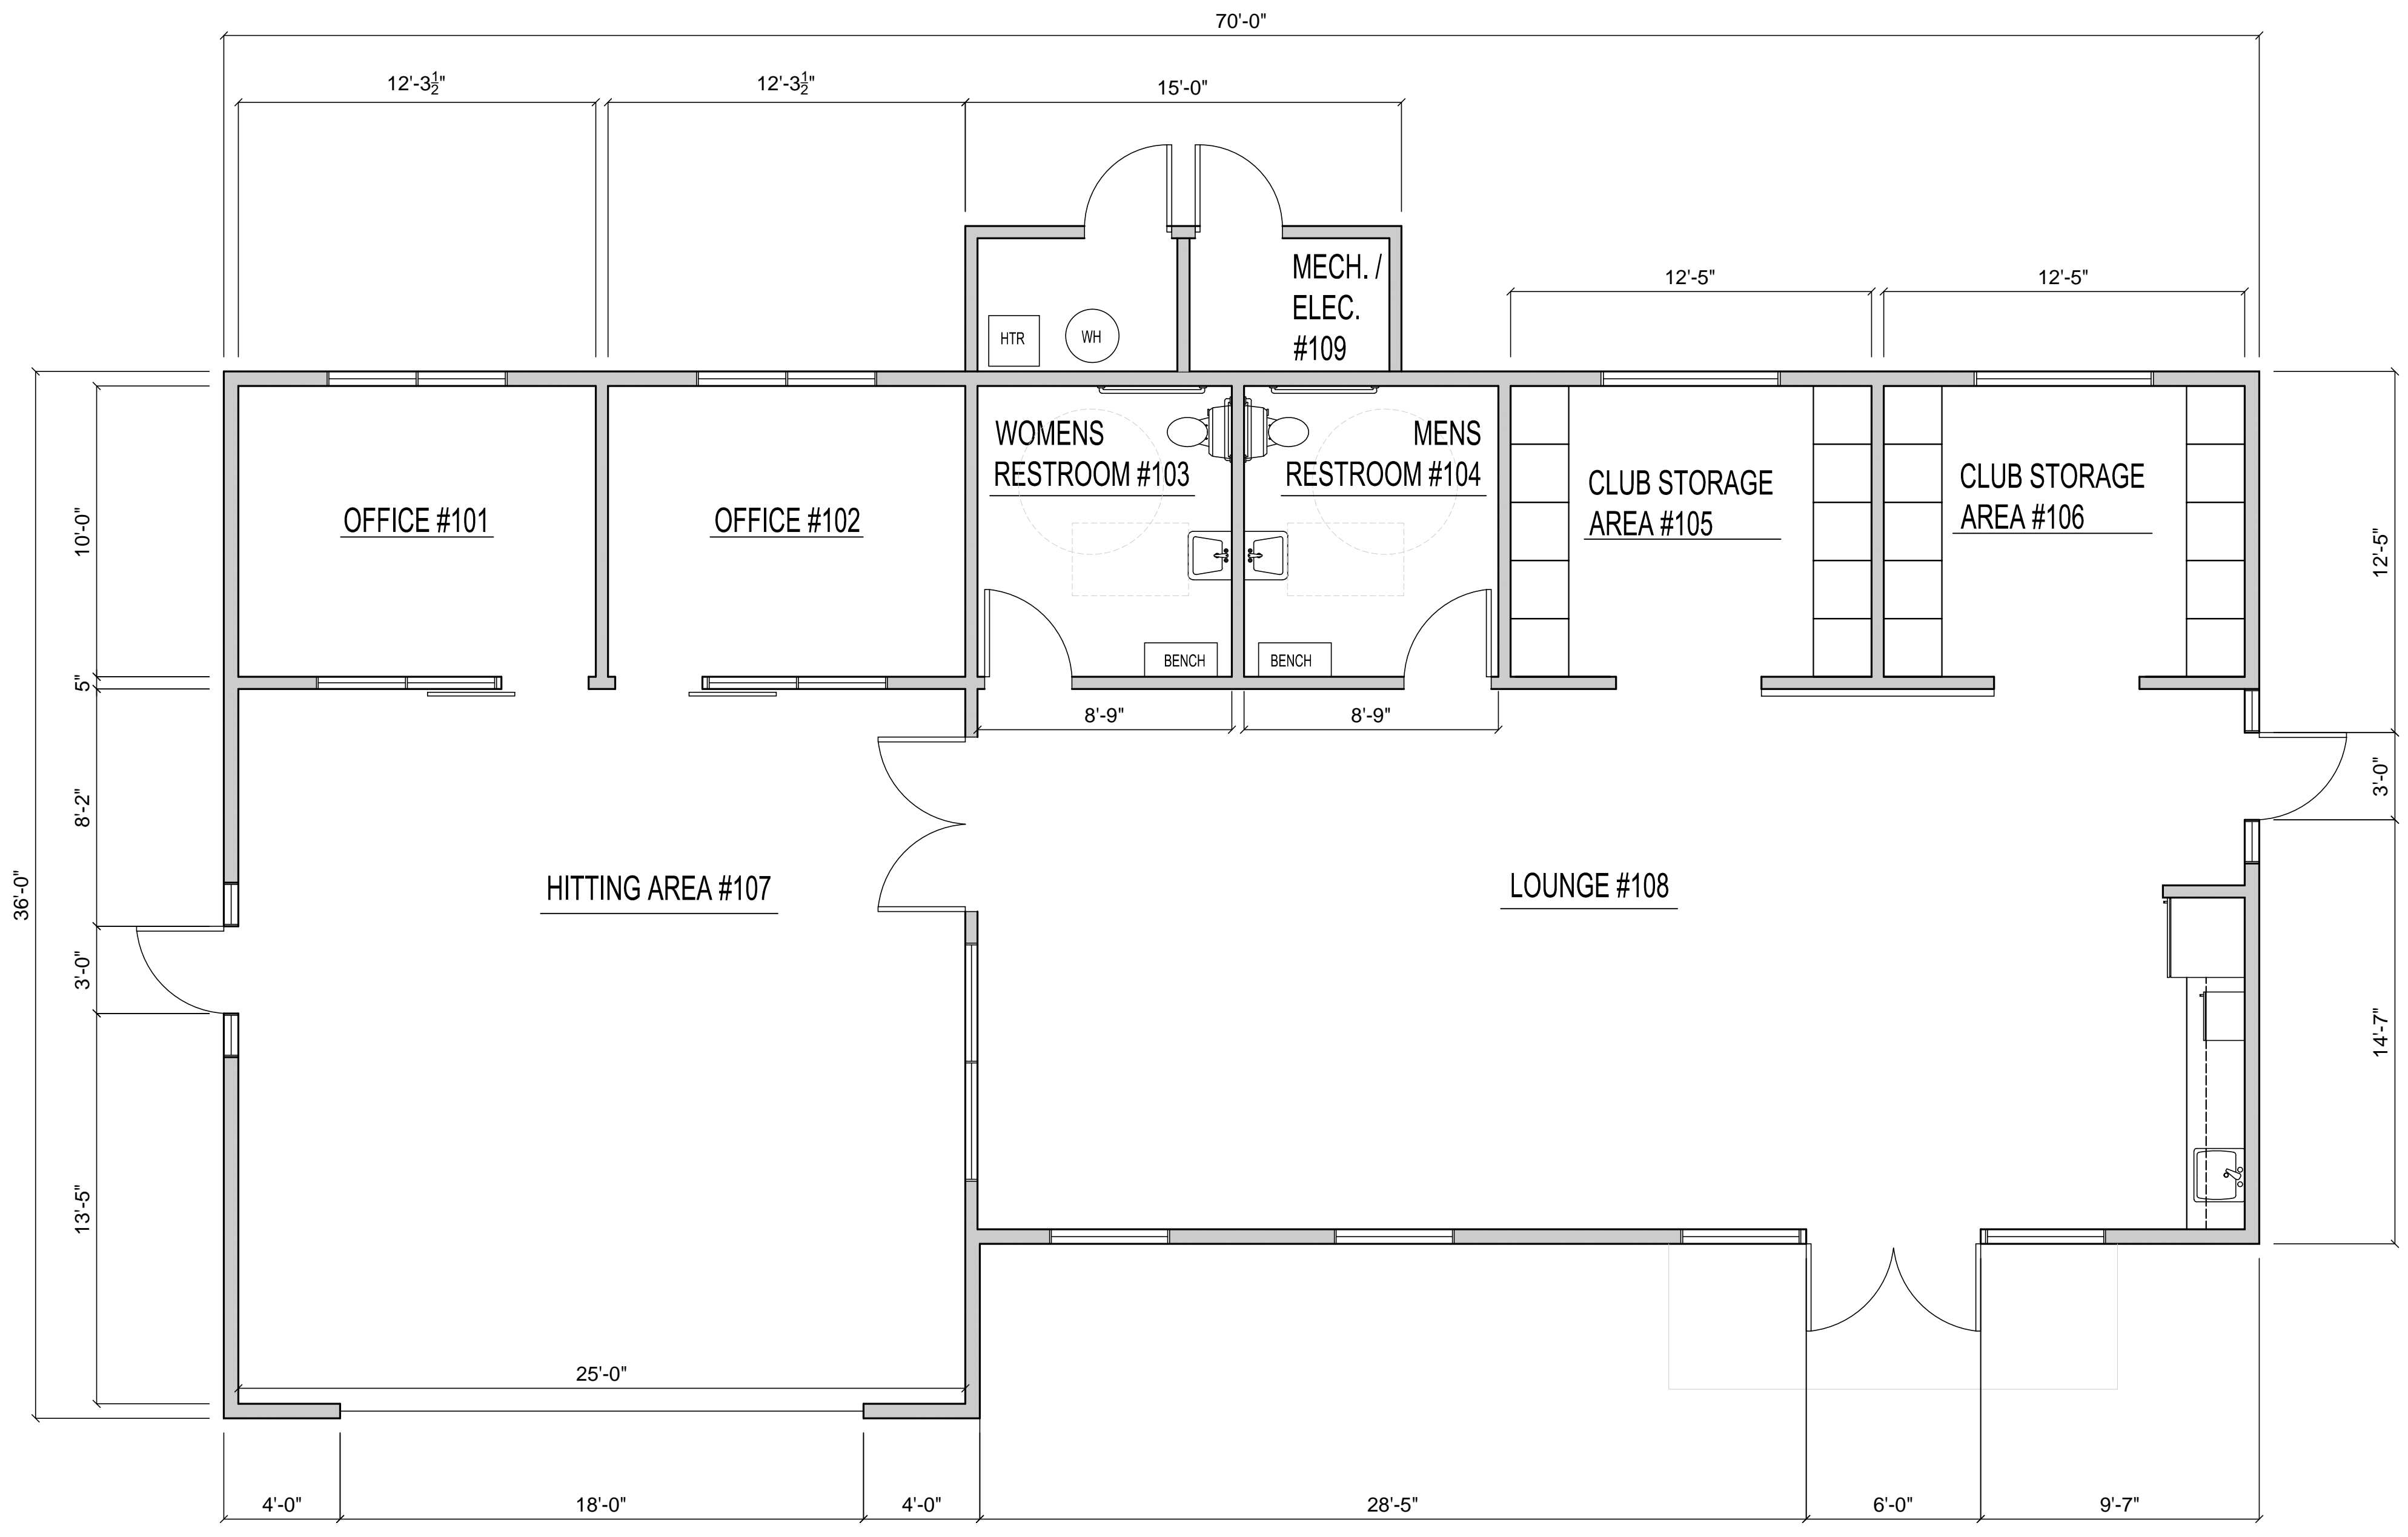

# FLOOR PLAN

SCALE: 1/4" = 1'-0"

 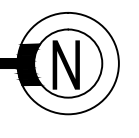

**HARRIS**  
 Architecture & Design  
 151 West Branch Street, Suite E  
 Arroyo Grande, CA 93420  
 (805) 574-1550


REVISIONS
1
2
3
4

PROJECT TITLE  
**CAL POLY GOLF CLUBHOUSE**  
 2900 DAIRY CREEK ROAD, SAL LUIS OBISPO, 93405  
 APN # ????


DRAWN BY: KJH  
 December 3, 2019  
 CHECKED:  
 PROJECT NO.:

A-1.0


THIS PRINT AND ALL INFORMATION HERE ON IS THE PROPERTY OF KYLE HARRIS. ARCHITECT AND SHALL NOT BE USED WITHOUT WRITTEN PERMISSION OF THE ARCHITECT

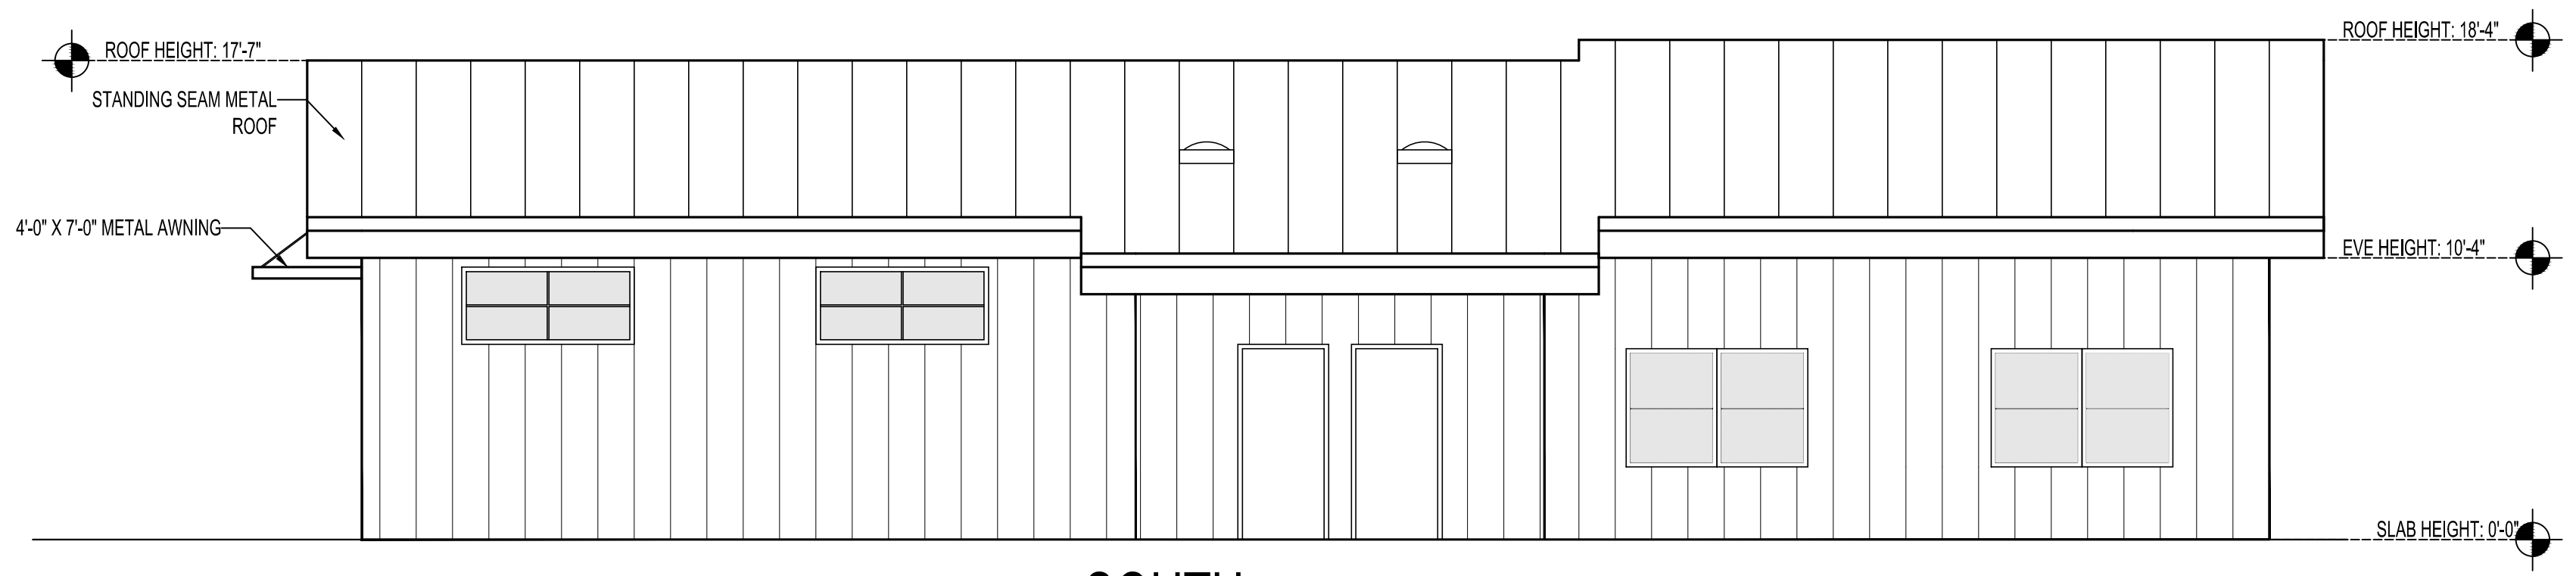


SOUTH

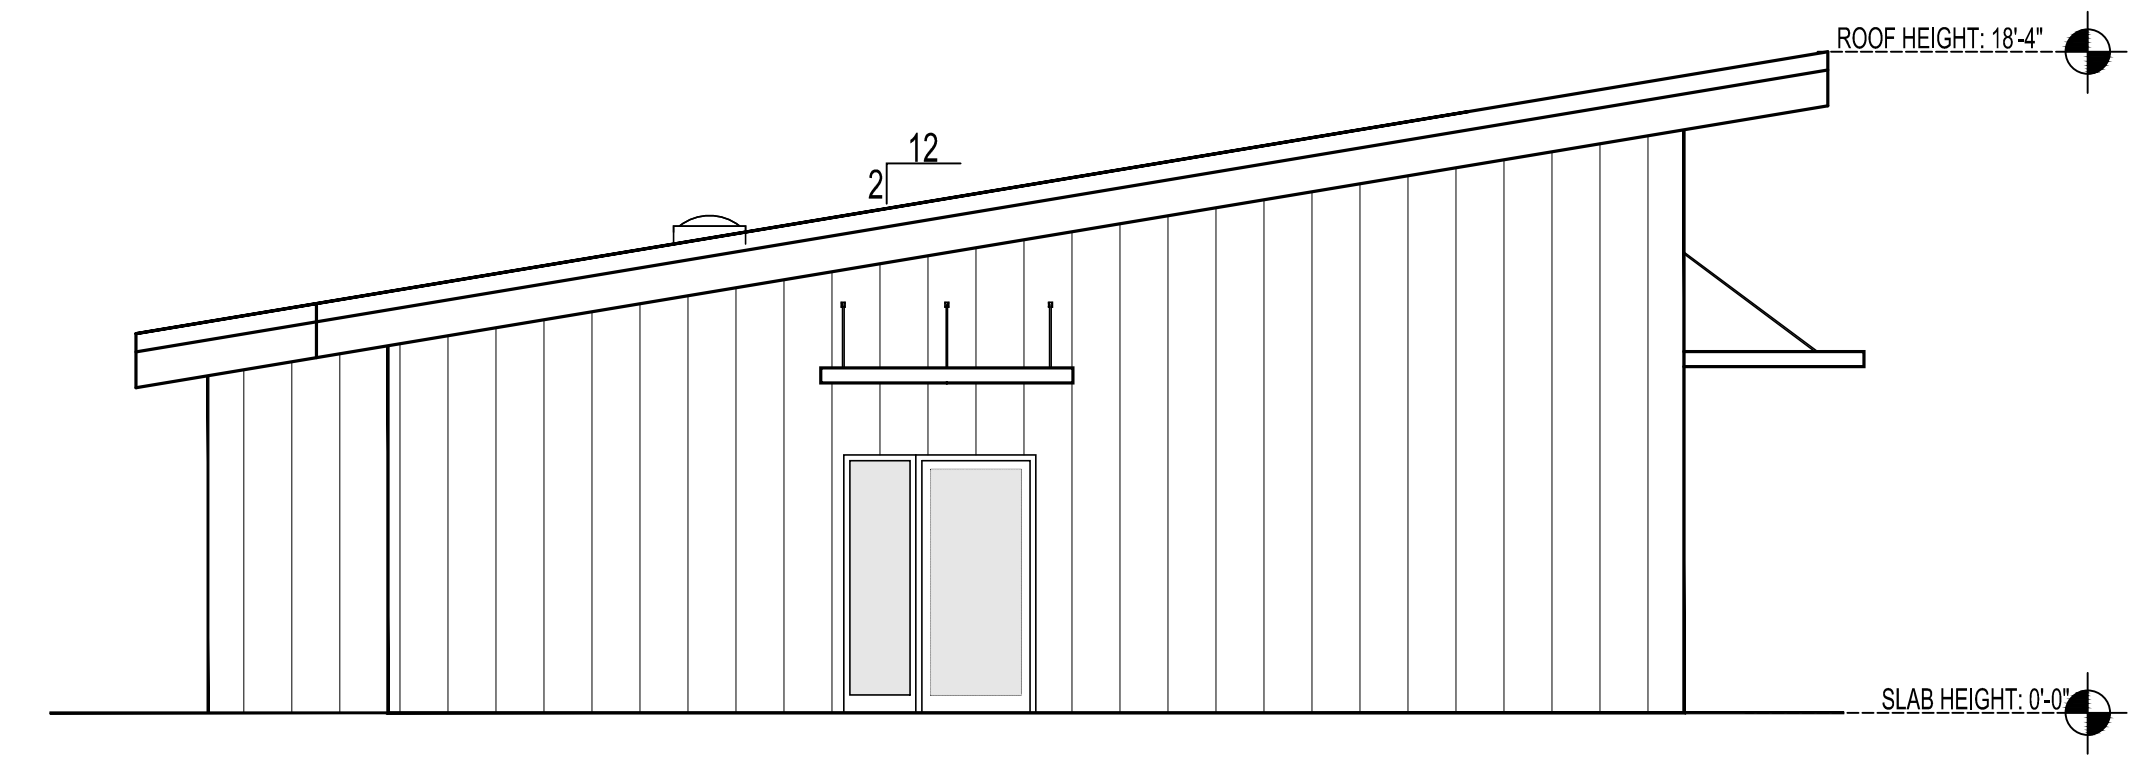

EAST

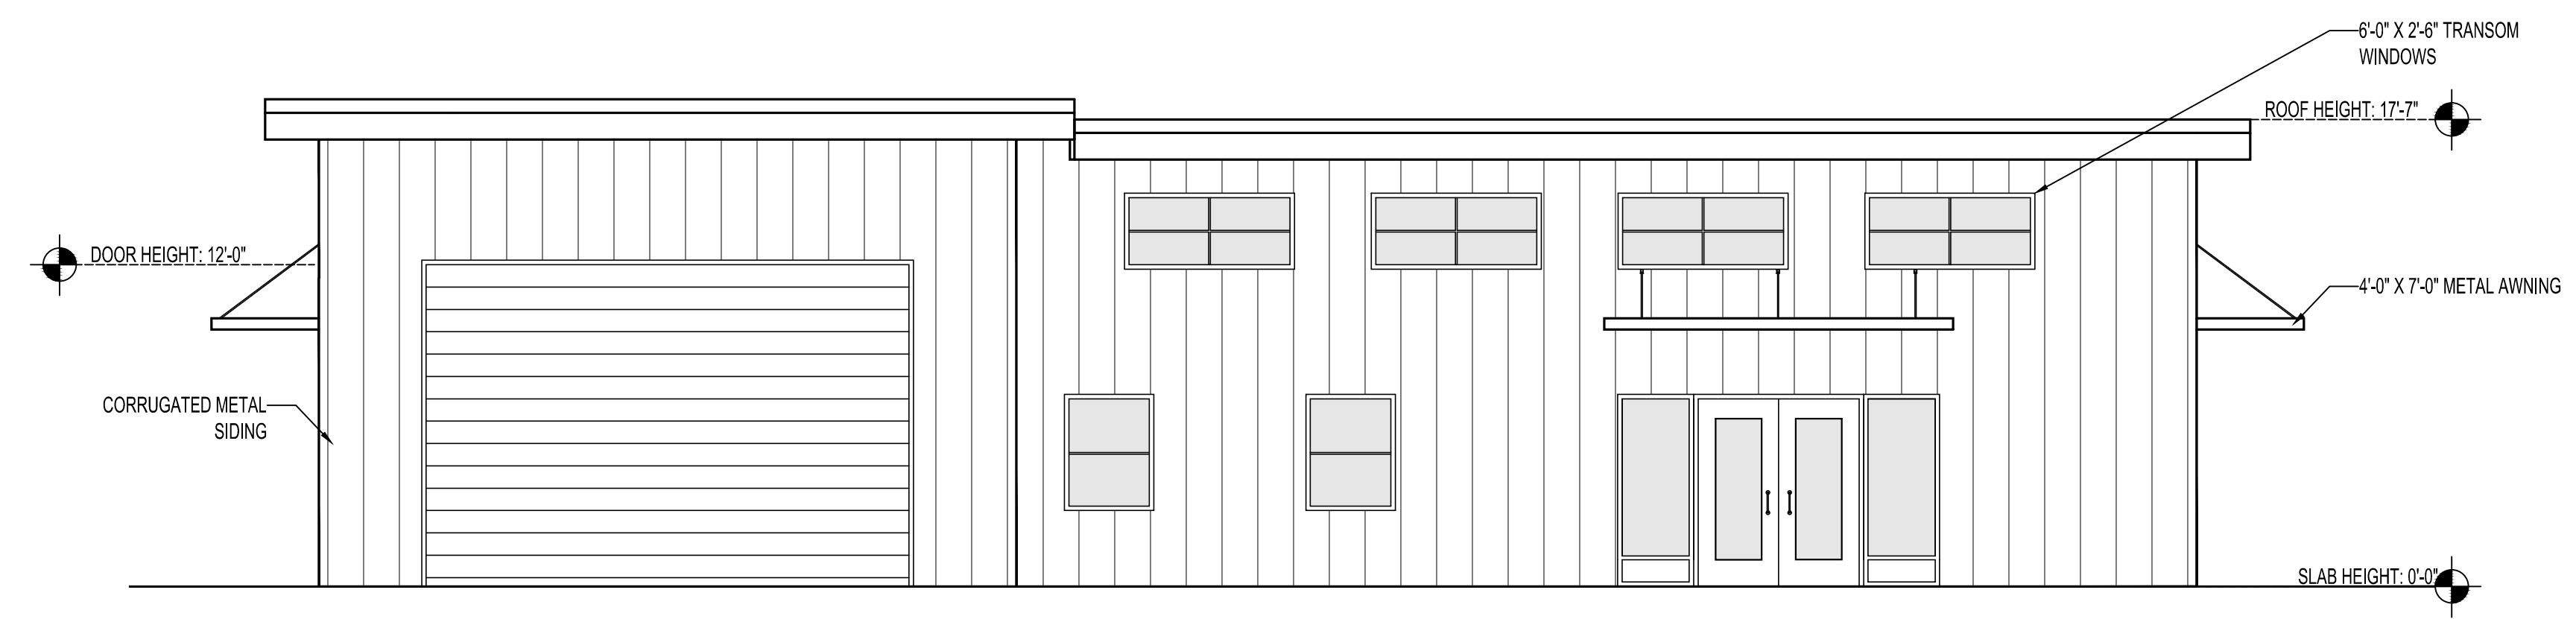


NORTH

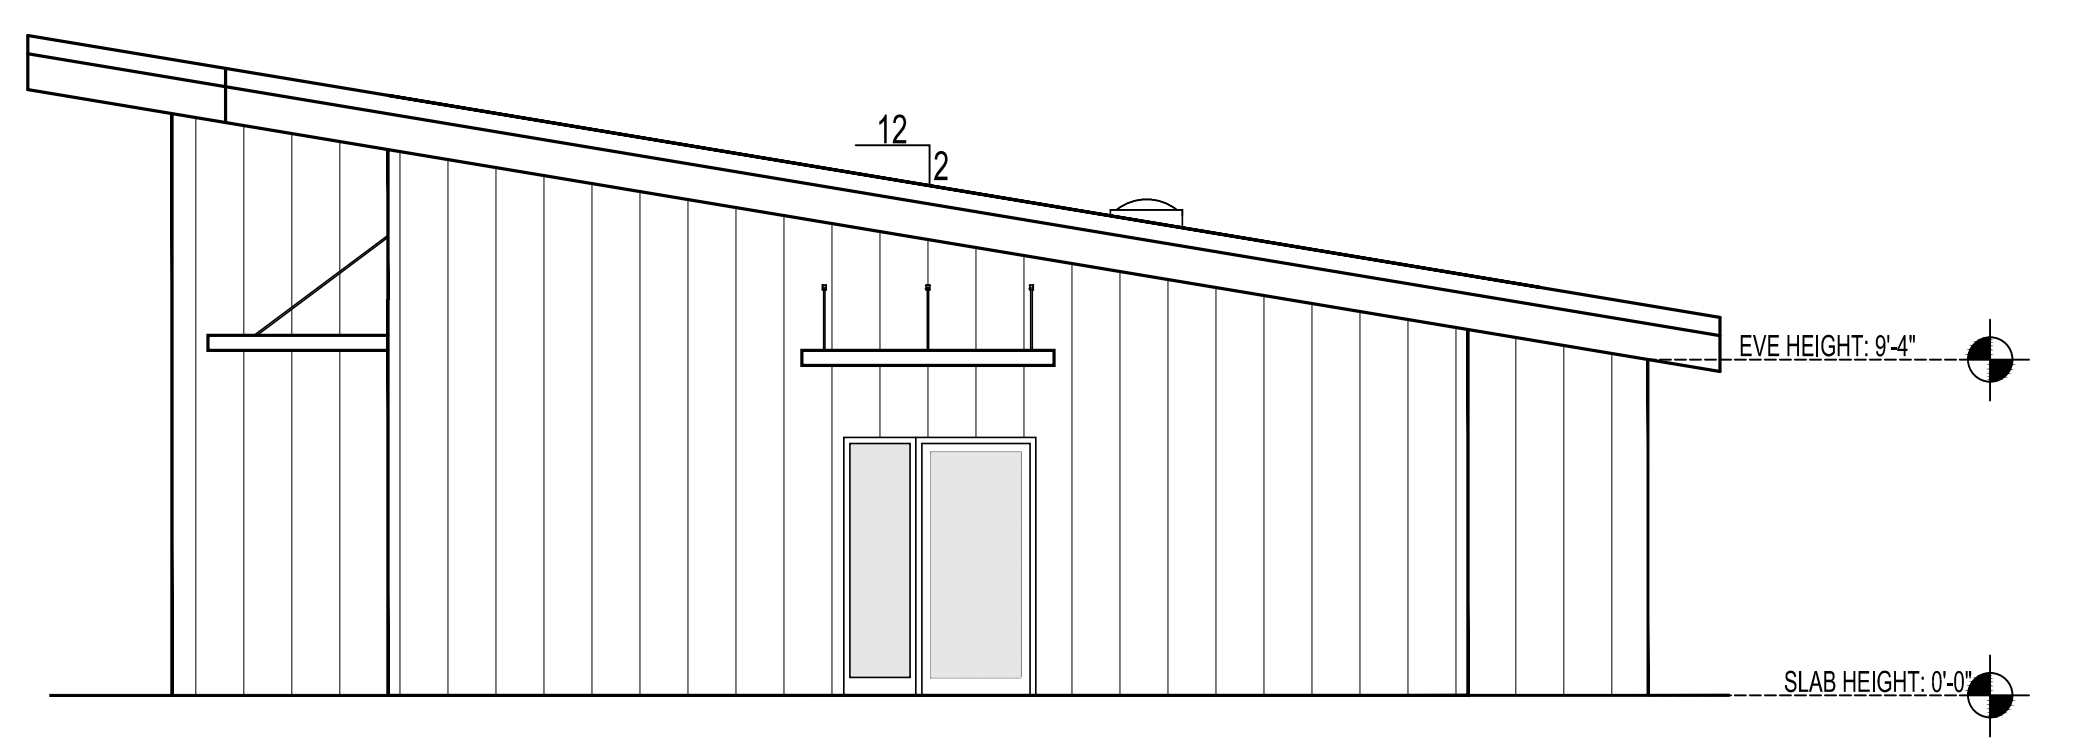

WEST

# EXTERIOR ELEVATIONS

SCALE: 3/16" = 1'-0

 

**HARRIS**  
Architecture & Design  
151 West Branch Street, Suite E  
Arroyo Grande, CA 93420  
(805) 574-1550


REVISIONS	
1	
2	
3	
4	

PROJECT TITLE  
**CAL POLY GOLF CLUBHOUSE**  
2900 DAIRY CREEK ROAD, SAL LUIS OBISPO, 93405  
APN # ??????????

DRAWN BY: KJH  
December 3, 2019  
CHECKED:  
PROJECT NO.:


A-3.0



THIS PRINT AND ALL INFORMATION HERE ON IS THE PROPERTY OF KYLE HARRIS. ARCHITECT AND SHALL NOT BE USED WITHOUT WRITTEN PERMISSION OF THE ARCHITECT

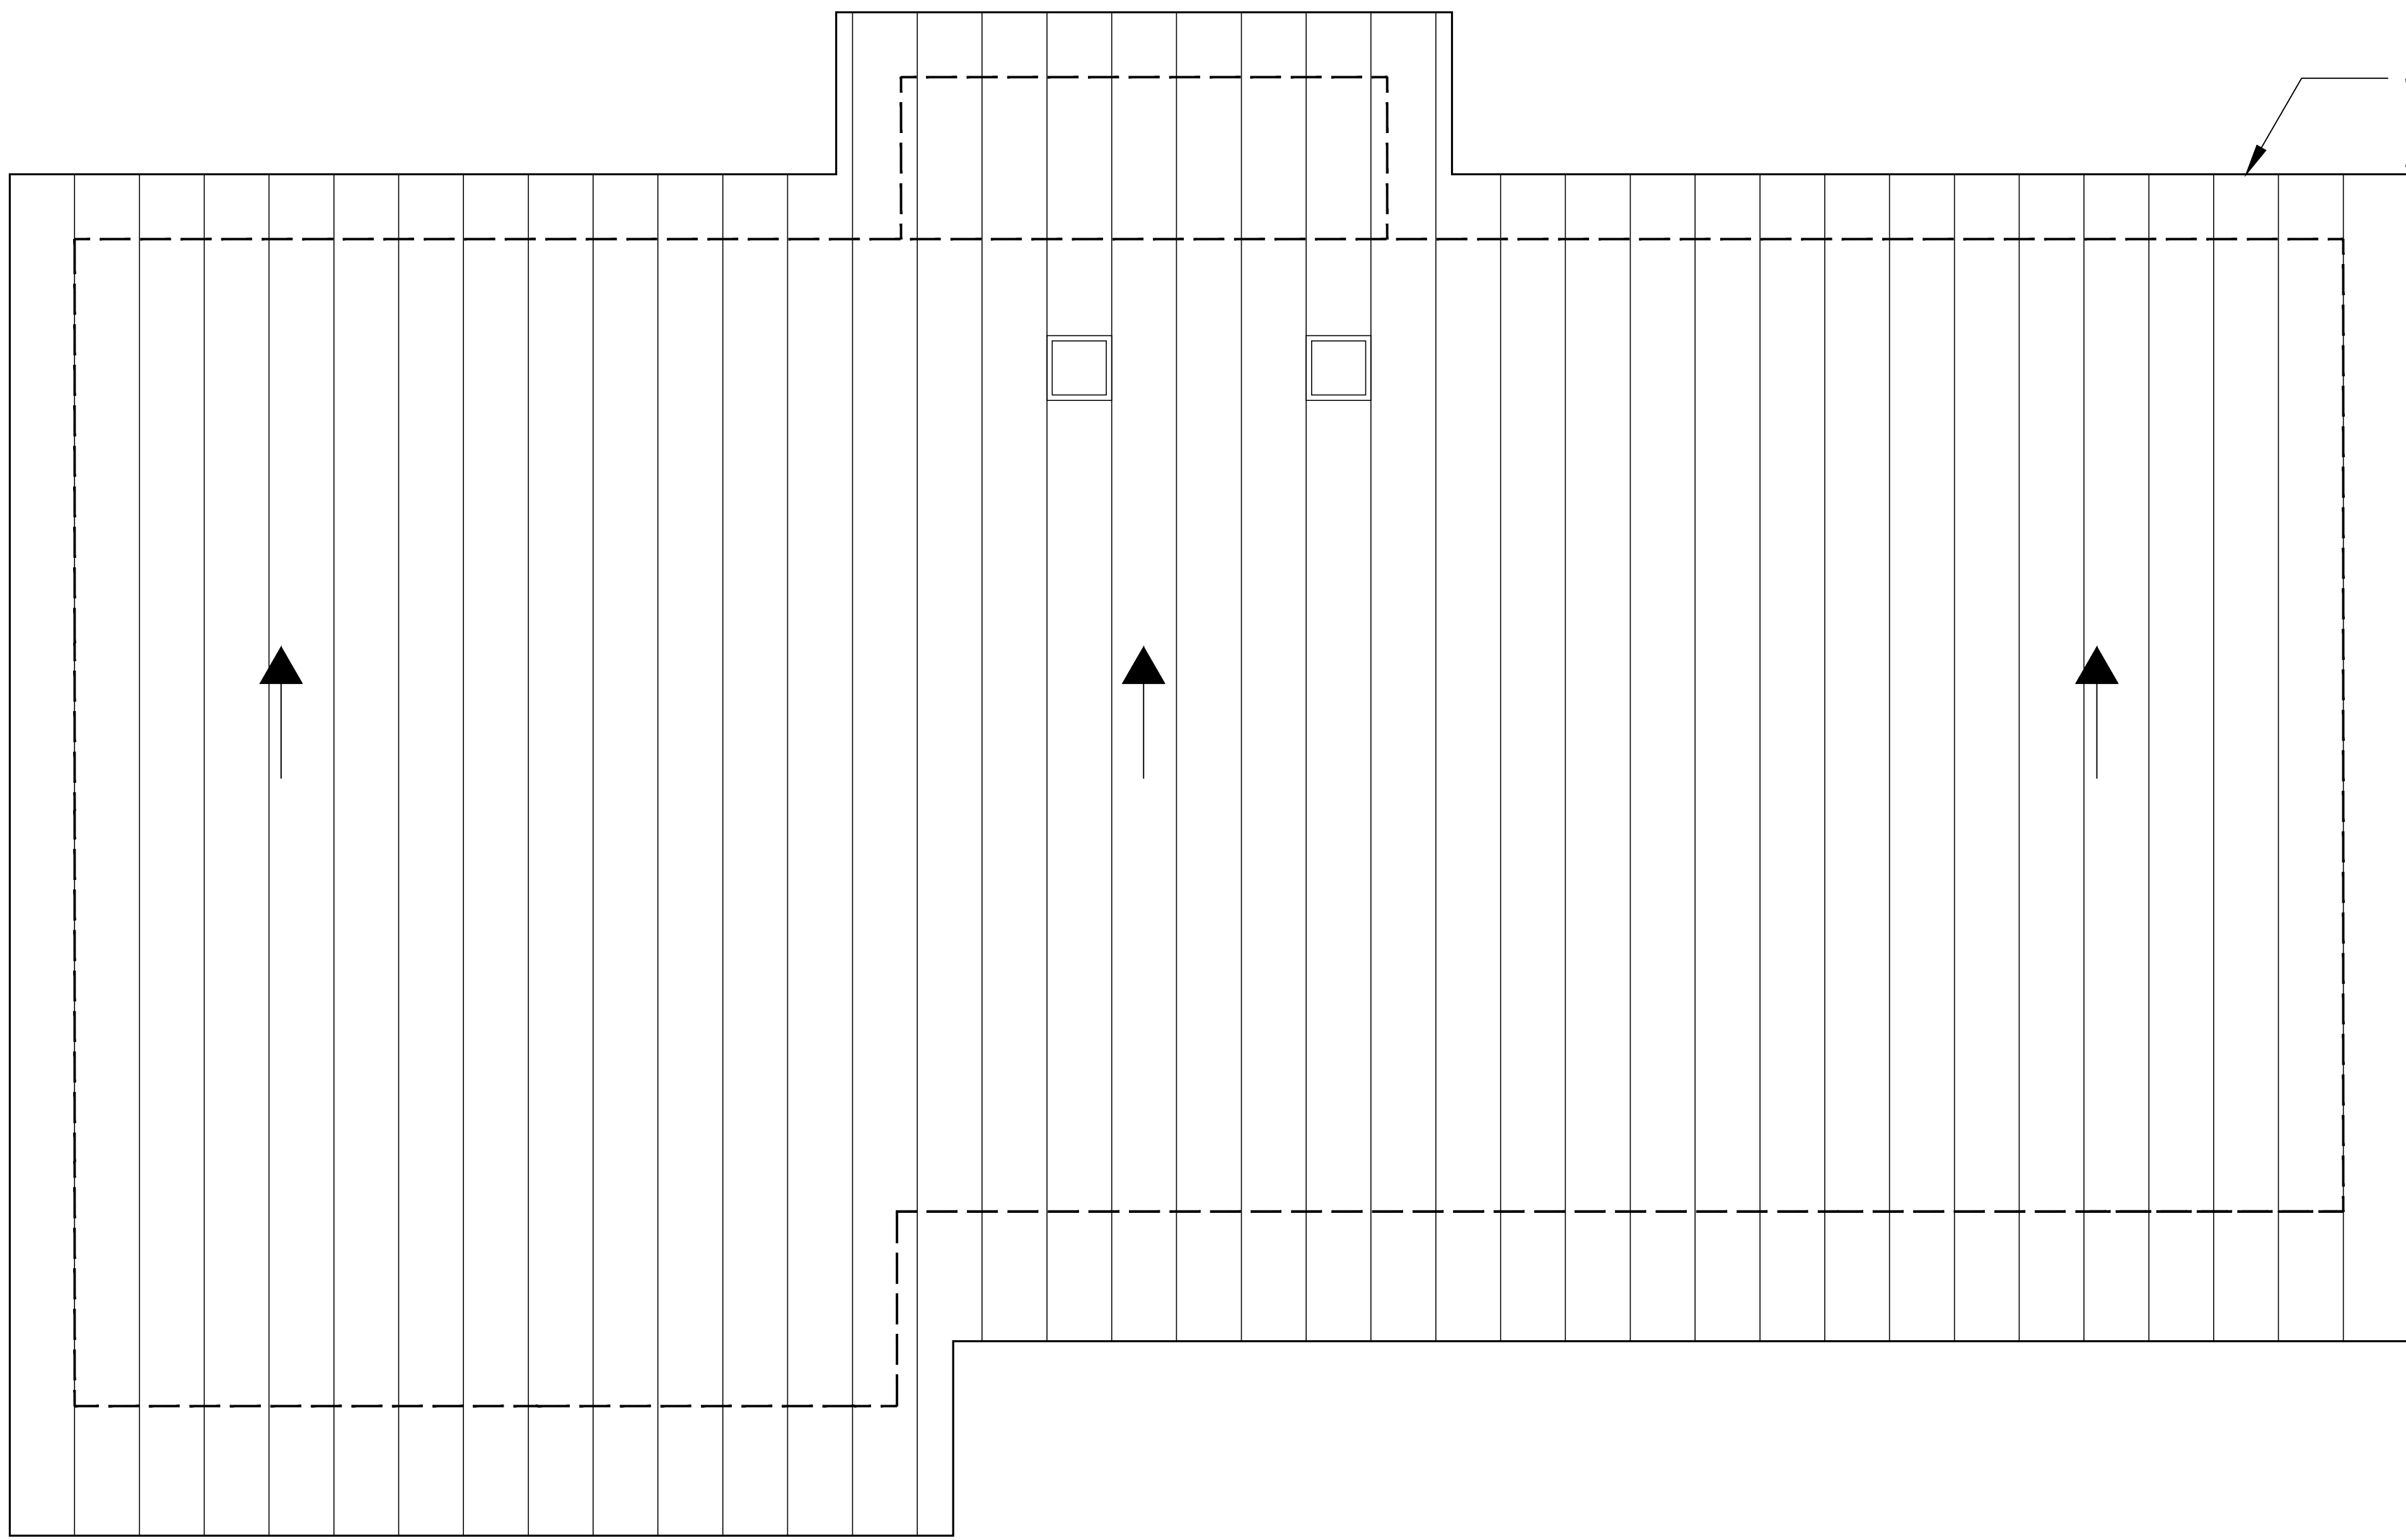

STANDING SEAM METAL ROOF  
24" O.C.

### CONCEPTUAL ROOF PLAN

SCALE: 3/16" = 1'-0" 

  

**HARRIS**  
Architecture & Design  
151 West Branch Street, Suite E  
Arroyo Grande, CA 93420  
(805) 574-1550

REVISIONS	
1	
2	
3	
4	

PROJECT TITLE  
**CAL POLY GOLF CLUBHOUSE**  
2900 DAIRY CREEK ROAD, SAL LUIS OBISPO, 93405  
APN # ????????

DRAWN BY: KJH  
December 3, 2019  
CHECKED:  
PROJECT NO.:

**A-2.0**