


Proposed Animal Shelter

Burley/Cassia Rupert/Minidoka Heyburn

CONCEPT BY:
Construction Consulting
Kevin Meier
(208) 431-5760

Revised
February 15, 2023

Arch D 36 x 24


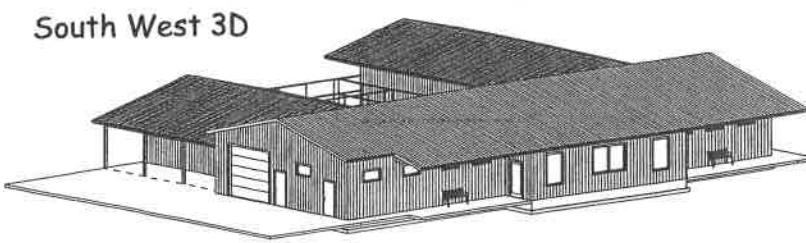


South West 3D



South East 3D



Front Elevation

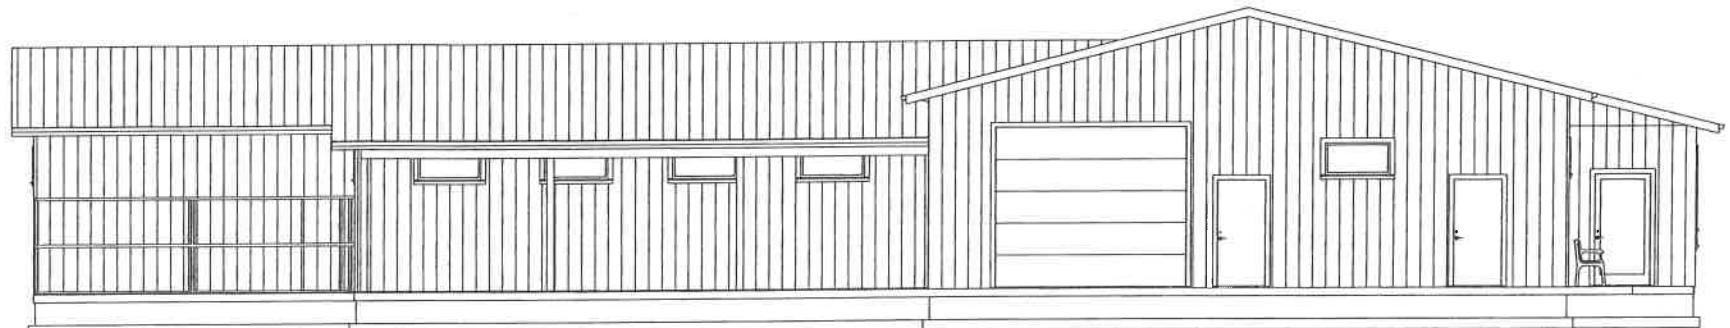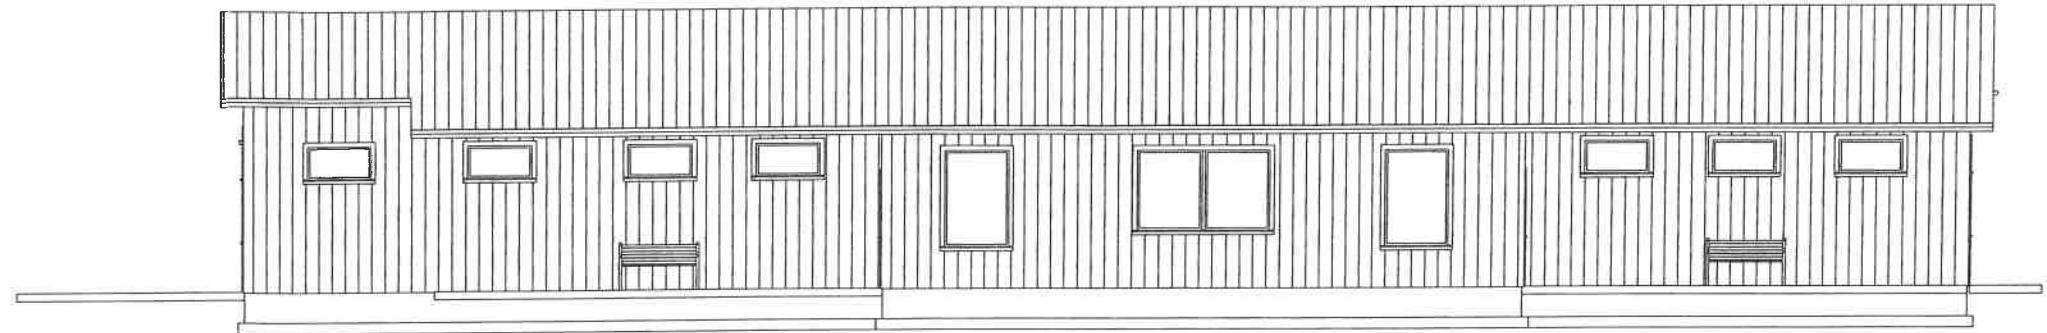


Left/ West Elevation

Elevations Scaled
3/16" = 1'-0"


Right/ East Elevation

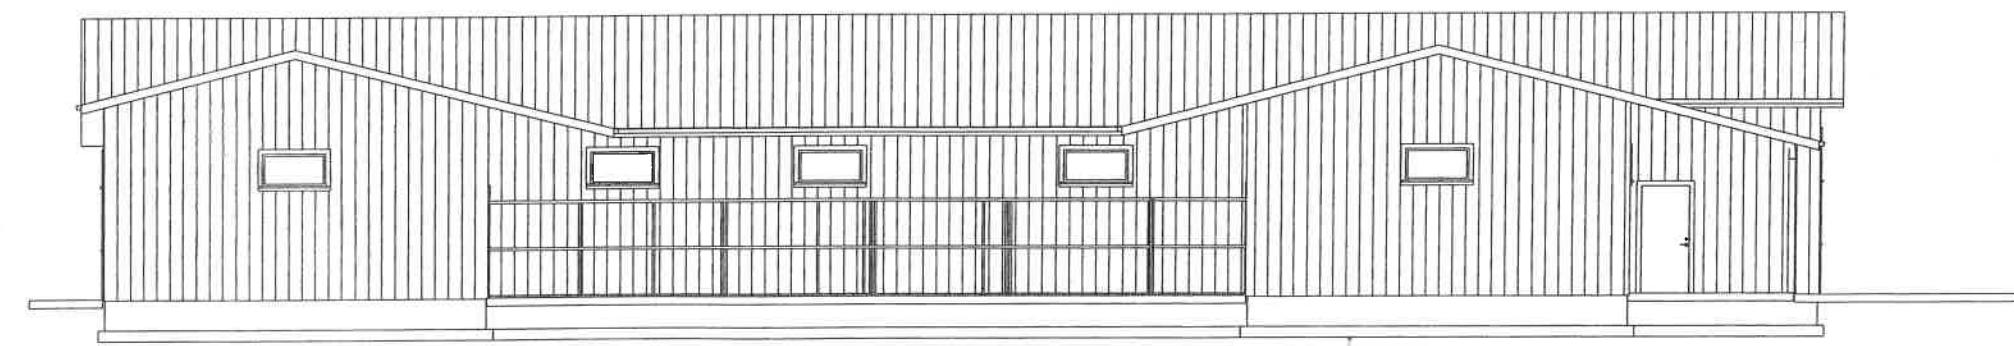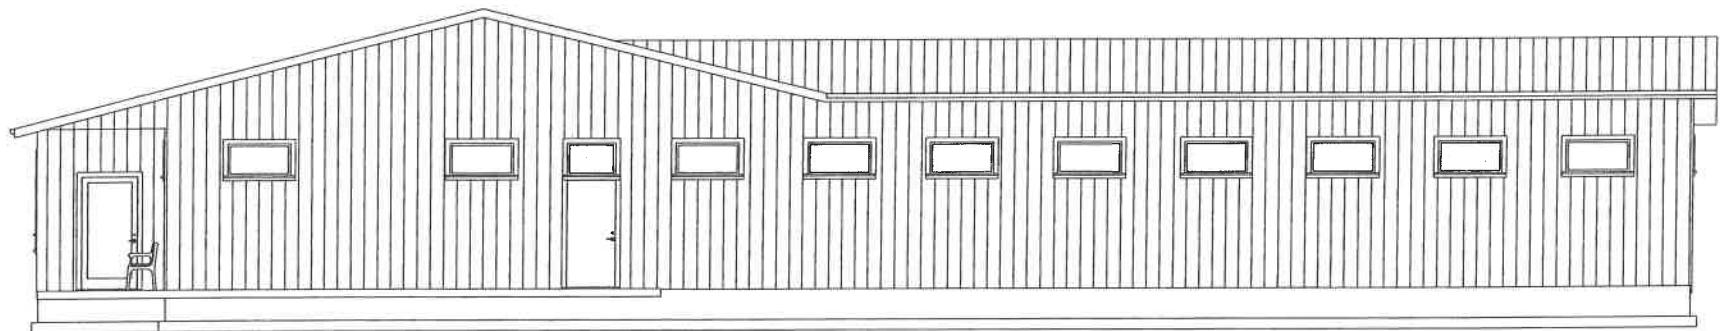

Back/ North Elevation

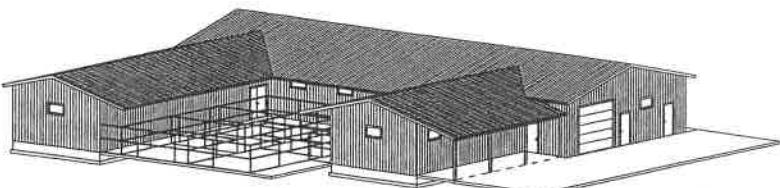

North West 3D

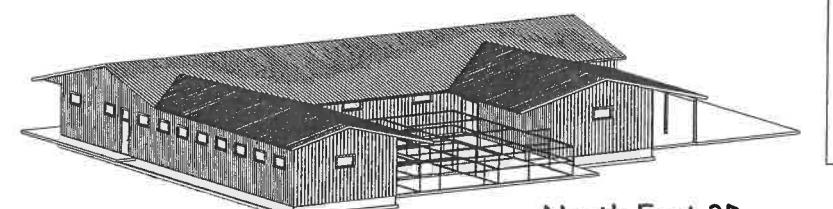

North East 3D