




TRAILER STRUCTURE
TO BE REMOVED



ALTURAS BUILDING
TO BE REMOVED

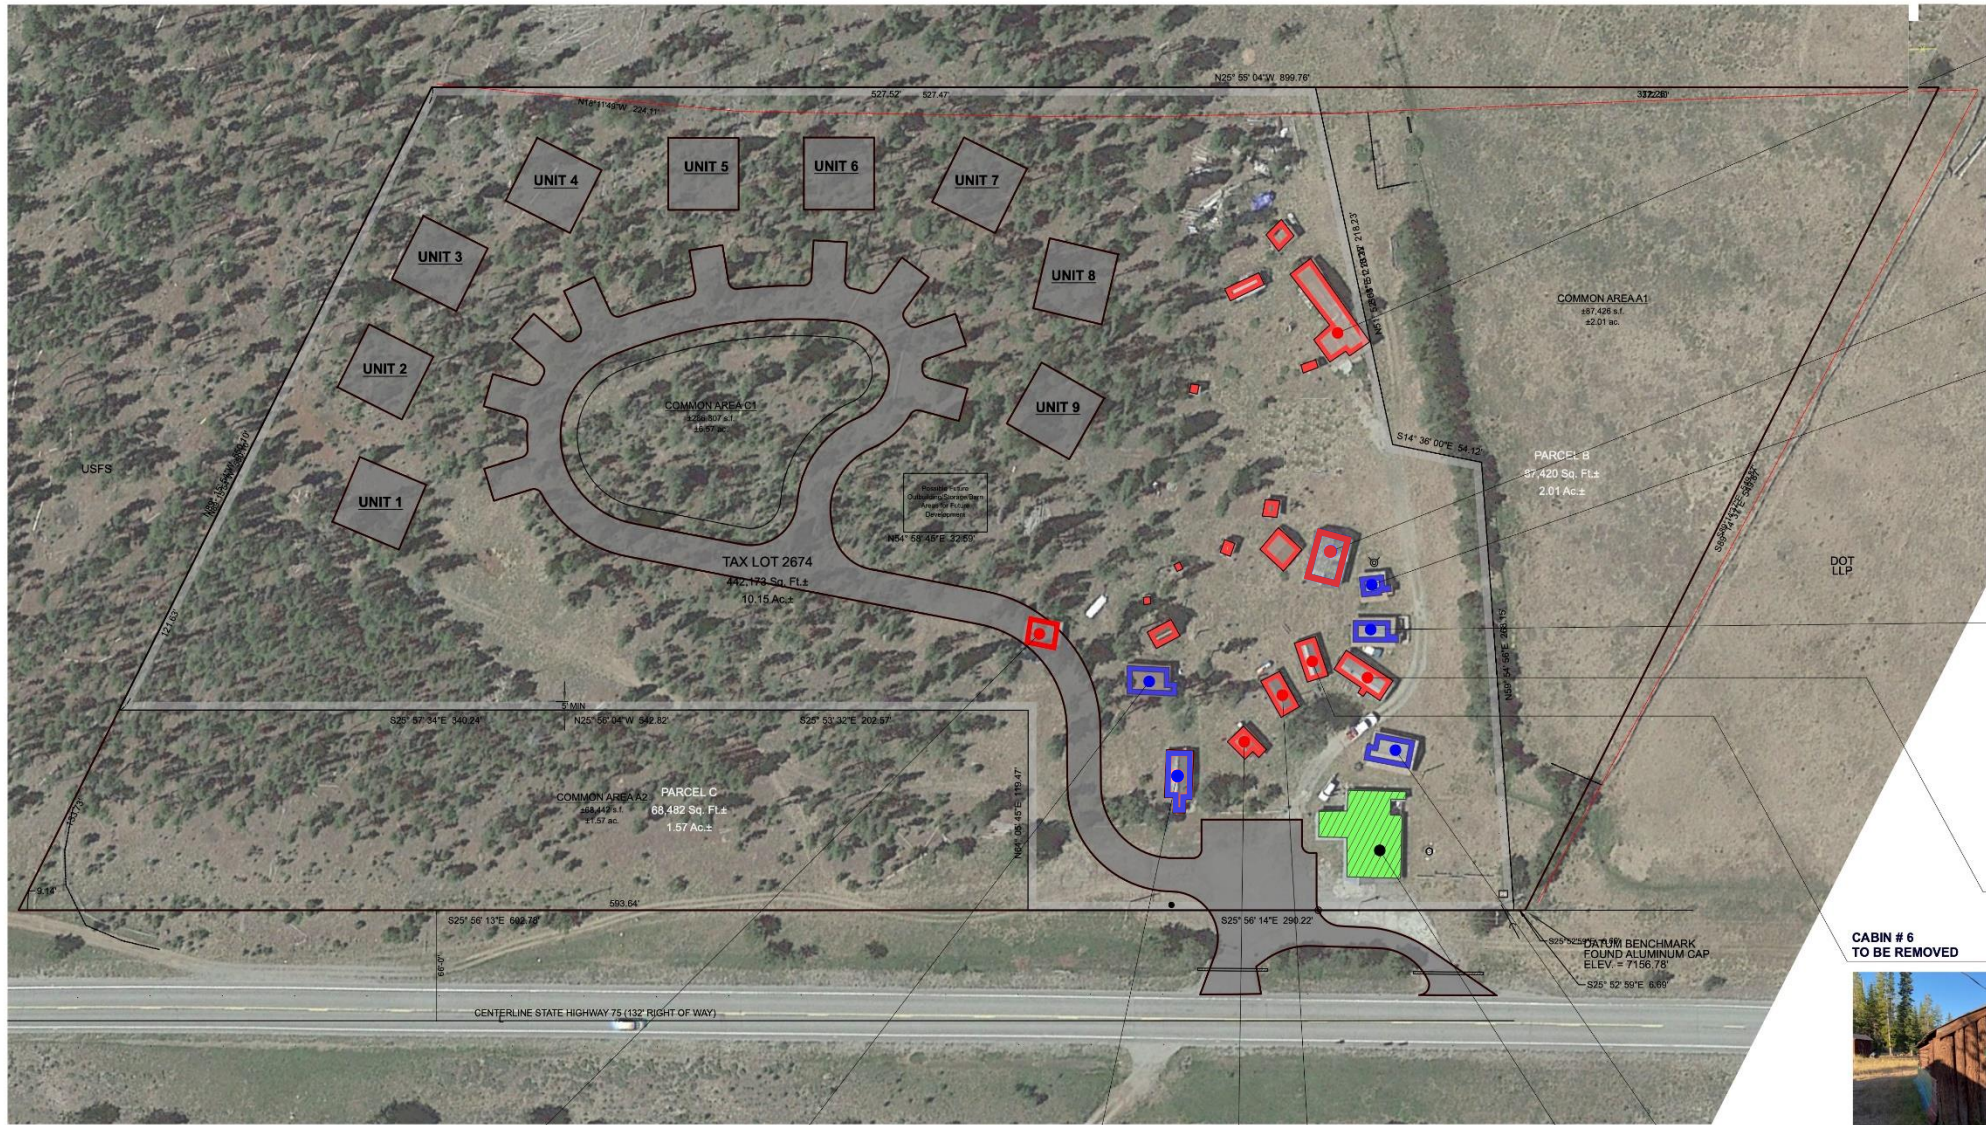

CABIN # 9
TO KEEP, MAINTAIN AND REPURPOSE



CABIN # 7
TO KEEP, MAINTAIN AND REPURPOSE



ORIGINAL 'HOMESTEAD' CABIN
TO BE REMOVED



CABIN # 6
TO BE REMOVED



CABIN # 3
TO KEEP, MAINTAIN AND REPURPOSE



CABIN # 5
TO BE REMOVED



BEAVER CREEK STORE - POTENTIALLY KEEP IF ECONOMICALLY
FEASIBLE TO ADDRESS STRUCTURAL ISSUES.



CABIN # 4
TO BE REMOVED



CABIN # 1
TO KEEP, MAINTAIN AND REPURPOSE



STORAGE BARN
TO BE REMOVED



CABIN # 2 FISHERMAN'S
TO KEEP, MAINTAIN AND REPURPOSE



BEAVER CREEK DEVELOPMENT

16643 STATE HWY 75 SAWTOOTH CITY SAWTOOTH CITY 83340

STRUCTURES TO KEEP / REMOVE

SCALE: 1:40"
DATE: 7.16.2025

SITE PLAN
REVISED

