


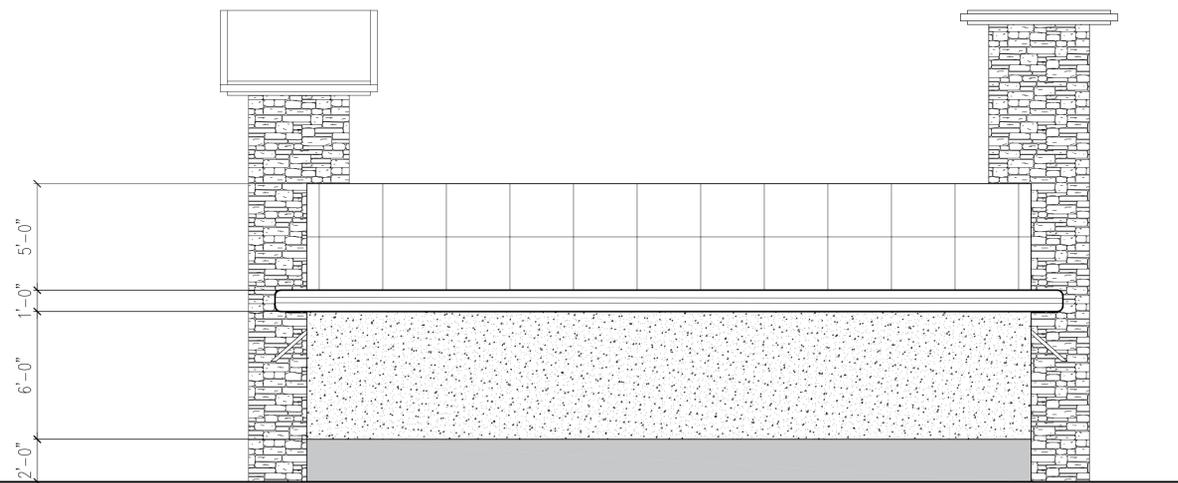


FRONT ELEVATION
SCALE: 1/4" = 1'-0"



REAR ELEVATION
SCALE: 1/4" = 1'-0"



RIGHT ELEVATION
SCALE: 1/4" = 1'-0"

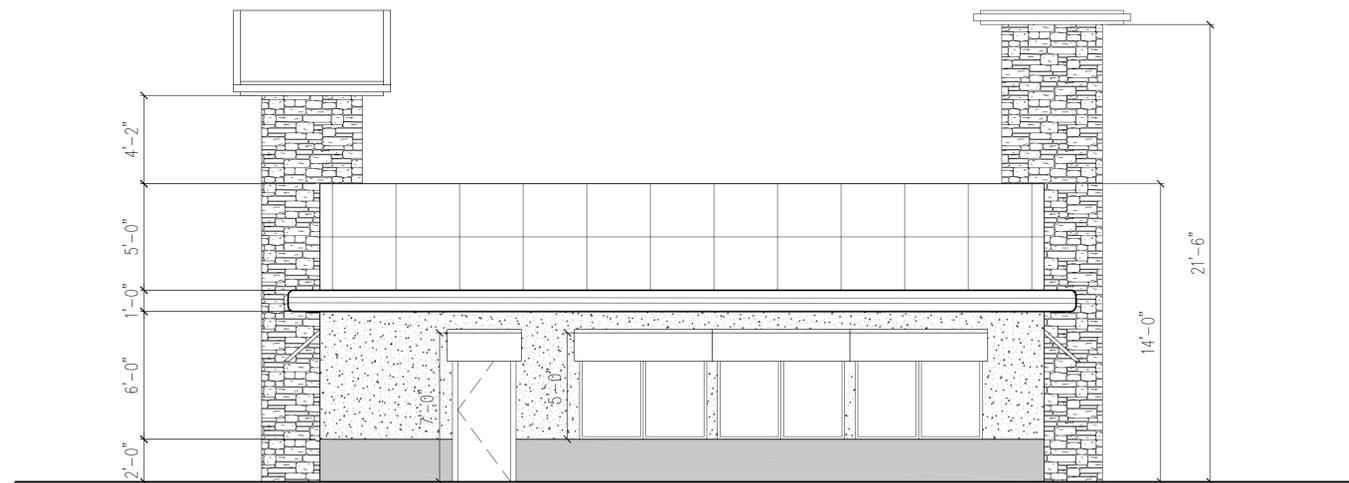

LEFT ELEVATION
SCALE: 1/4" = 1'-0"

VP
ARCHITECTURAL DESIGN, LLC.
200 PERRINE ROAD
OLD BRIDGE NEW JERSEY 08857
PH: 732-721-8300
FAX: 732-721-3133
E-MAIL: VPARCHDESIGN@GMAIL.COM

VINU M. PATEL
NJ-LIC#21A101001700

**NEW CONSTRUCTION
FOR
DAIRY QUEEN**
AT
(BLOCK 17; LOT 2 AND
BLOCKS 17.01; LOT 2.03,
LOTS 2.04 & 6)
TOWN OF CLINTON
HUNTERDON COUNTY
NEW JERSEY

EXTERIOR ELEVATIONS

NO.	DATE	DESCRIPTION
1.	08-14-24	ISSUED FOR OWNER'S REVIEW

NO.	DATE	DESCRIPTION

DATE: 08-07-24
DRAWN: PH
PROJECT NUMBER: 2024-32
CHECKED: VINU

SHEET: **A-2**

THIS DRAWING IS NOT VALID UNLESS SIGNED AND SEALED BY THE ARCHITECT OR PLANNER NAMED ABOVE.

ALL IDEAS, DESIGNS, ARRANGEMENTS, PLANS AND SPECIFICATIONS INDICATED OR REPRESENTED BY THIS DRAWING ARE BY AND THE PROPERTY OF VINU PATEL ARCHITECT DEVELOPED FOR USE ON AND IN CONNECTION WITH THE SPECIFIED PROJECT. NONE OF THESE IDEAS, DESIGNS, ARRANGEMENTS, PLANS OR SPECIFICATIONS SHALL BE USED FOR OR DISCLOSED TO ANY PERSON, FIRM OR CORPORATION WITHOUT THE EXPRESS WRITTEN PERMISSION OF VINU PATEL ARCHITECT. VISUAL CONTACT WITH THESE PLANS OR SPECIFICATIONS SHALL CONSTITUTE CONCLUSIVE EVIDENCE OF ACCEPTANCE OF THESE RESTRICTIONS.