
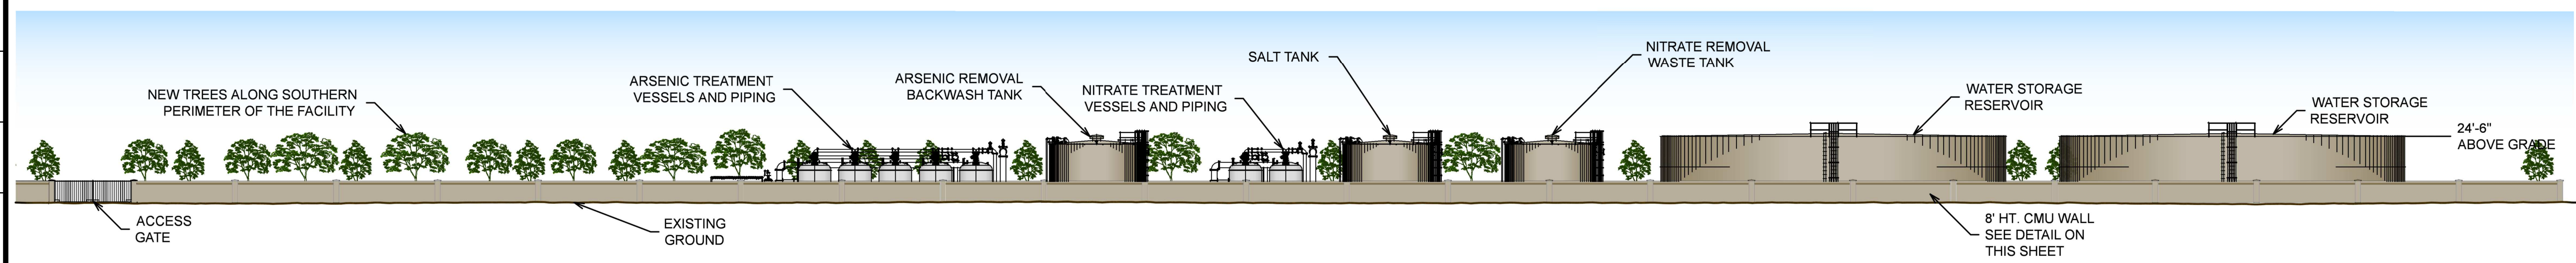


XCL
XCL ENGINEERING, LLC
 3115 South Price Road,
 Suite 121,
 Chandler, AZ 85286
 Ph: (480) 275-2711
 www.xclengineering.com


CERTIFIED BY:


NORTH ELEVATION VIEW
 LOOKING SOUTH SCALE: 1" = 30'

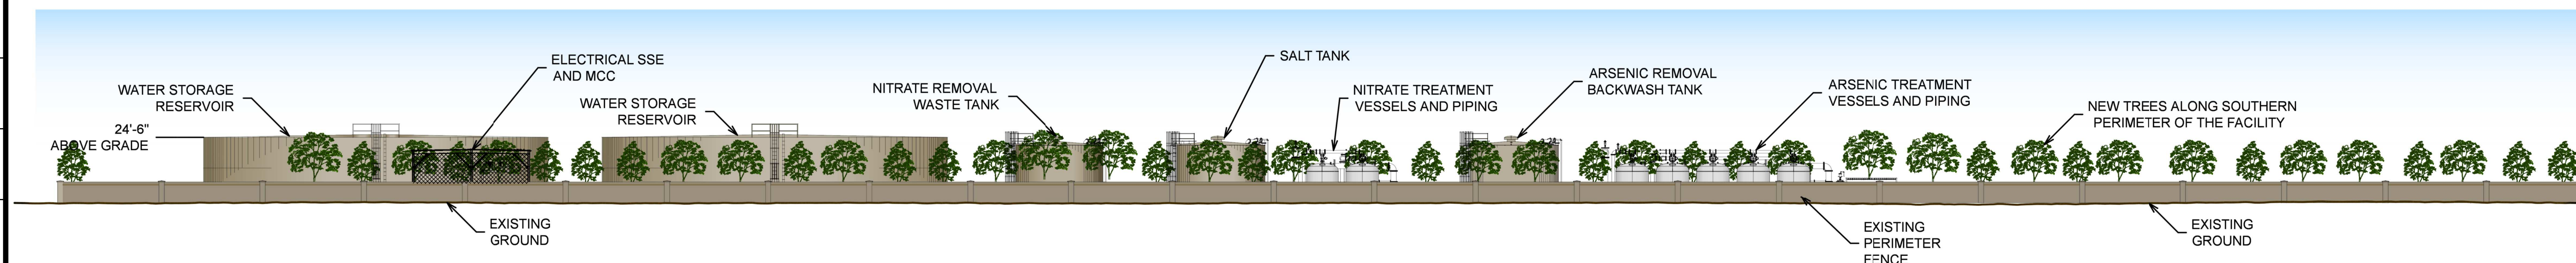

SOUTH ELEVATION VIEW
 LOOKING NORTH SCALE: 1" = 30'

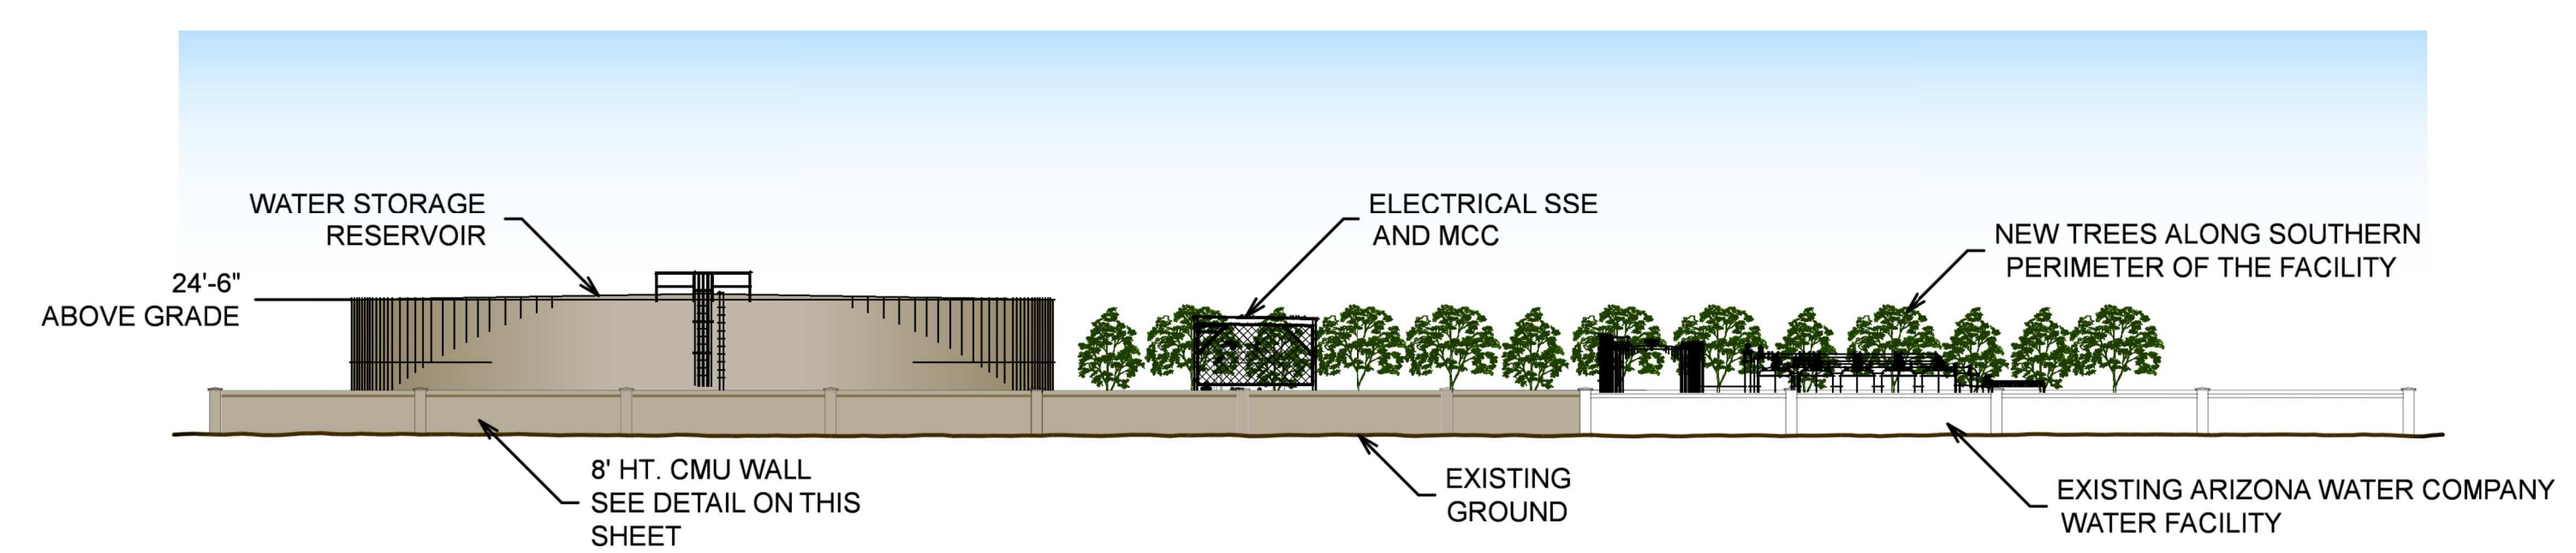

WEST ELEVATION VIEW
 LOOKING EAST SCALE: 1" = 30'

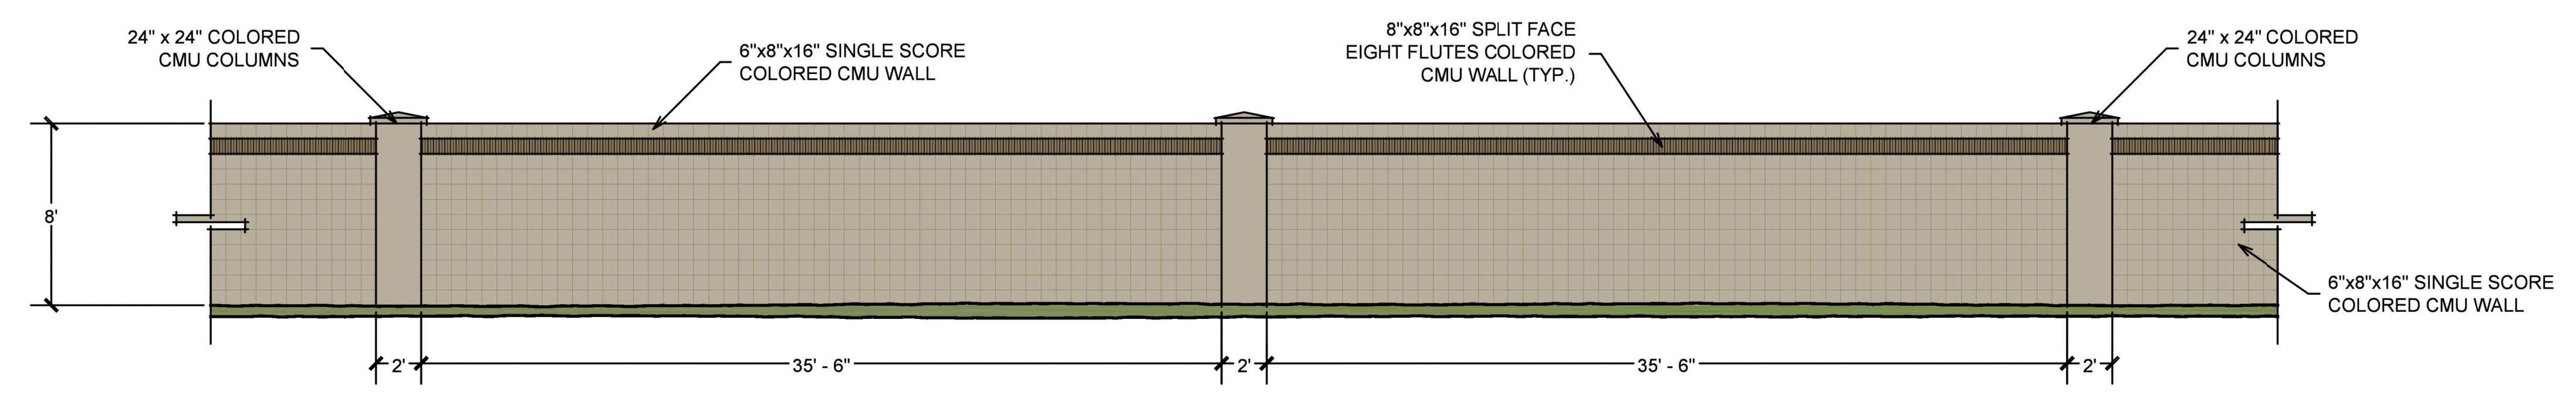

TYPICAL FENCE VIEW
 SCALE: 1" = 5'

CONCEPTUAL ELEVATIONS

ARIZONA WATER COMPANY - PARCEL 3
 SEC FLORENCE BOULEVARD AND INTERSTATE 10
 CASA GRANDE, ARIZONA

TITLE: PROJECT:

DATE: 3/21/2017	PROJ. NO.: 17-0021
SCALE: 1:30	
REV	DESCRIPTION

DRAWING No. **EL01**
 SHEET 1 OF 1

