



**DERRICK**  
Building Solutions

**ENDEAVORS**

© COPYRIGHT OF DERRICK BUILDING SOLUTIONS

No.	Description	Date

TITLE SHEET		
Project number	-	<b>A101</b>
Date	1.6.2026	
Drawn by	LJH	
Checked by	-	
		Scale



**DERRICK**  
Building Solutions

**ENDEAVORS**

© COPYRIGHT OF DERRICK BUILDING SOLUTIONS

No.	Description	Date

NORTHWEST VIEW	
Project number -	<b>A102</b>
Date 1.6.2026	
Drawn by LJH	
Checked by -	
Scale	



**DERRICK**  
Building Solutions

**ENDEAVORS**

© COPYRIGHT OF DERRICK BUILDING SOLUTIONS

No.	Description	Date

SOUTHWEST VIEW	
Project number -	<b>A103</b>
Date 1.6.2026	
Drawn by LJH	
Checked by -	
Scale	



**DERRICK**  
Building Solutions

**ENDEAVORS**

© COPYRIGHT OF DERRICK BUILDING SOLUTIONS

No.	Description	Date

NORTHEAST VIEW	
Project number	-
Date	1.6.2026
Drawn by	LJH
Checked by	-
A104	
Scale	



**DERRICK**  
Building Solutions

**ENDEAVORS**

© COPYRIGHT OF DERRICK BUILDING SOLUTIONS


No.	Description	Date

**SOUTHEAST VIEW**

Project number	-
Date	1.6.2026
Drawn by	LJH
Checked by	-

**A105**

Scale

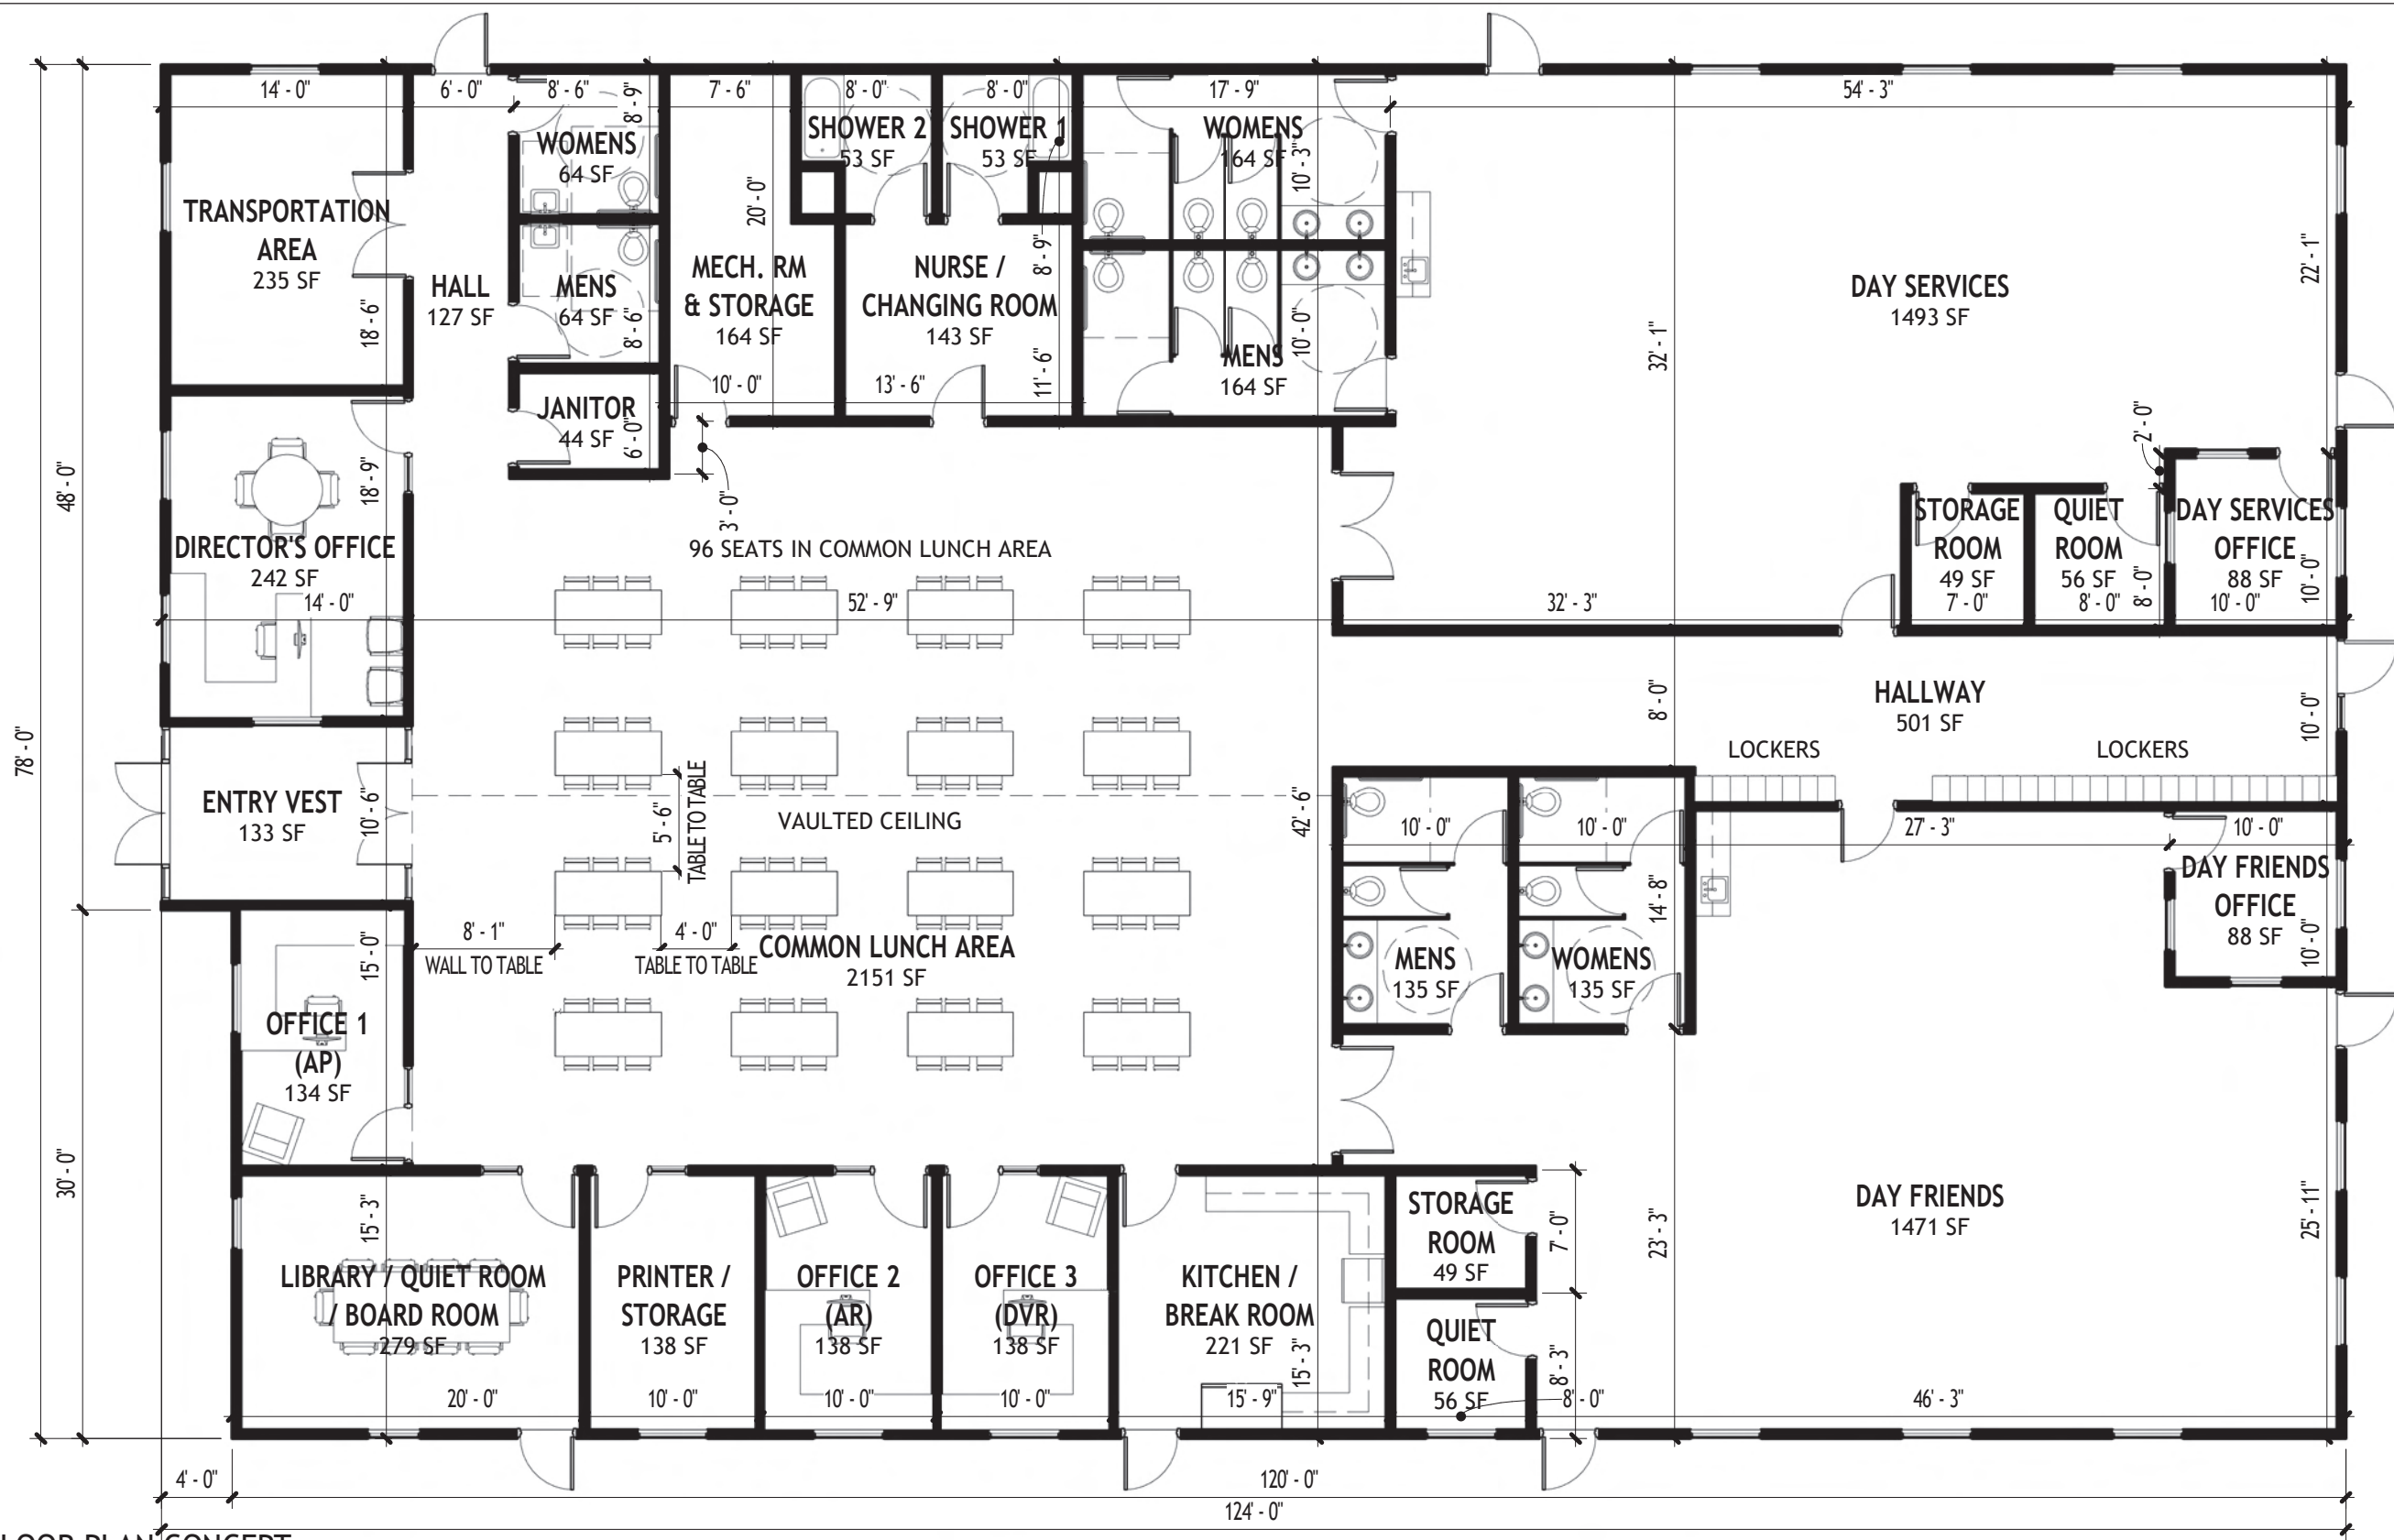

**NOTES:**

TOTAL SF OF FLOOR PLAN:  
9552 SF

N  
↑

1 FLOOR PLAN CONCEPT  
1" = 10'-0"



# ENDEAVORS

© COPYRIGHT OF DERRICK BUILDING SOLUTIONS

No.	Description	Date

FLOOR PLAN		A106
Project number	-	
Date	1.6.2026	
Drawn by	LJH	
Checked by	-	
Scale 1" = 10'-0"		



① NORTH ELEVATION  
3/32" = 1'-0"



② SOUTH ELEVATION  
3/32" = 1'-0"




## ENDEAVORS

© COPYRIGHT OF DERRICK BUILDING SOLUTIONS


No.	Description	Date

## ELEVATIONS

Project number	-	<b>A107</b>
Date	1.6.2026	
Drawn by	LJH	
Checked by	-	
Scale		3/32" = 1'-0"

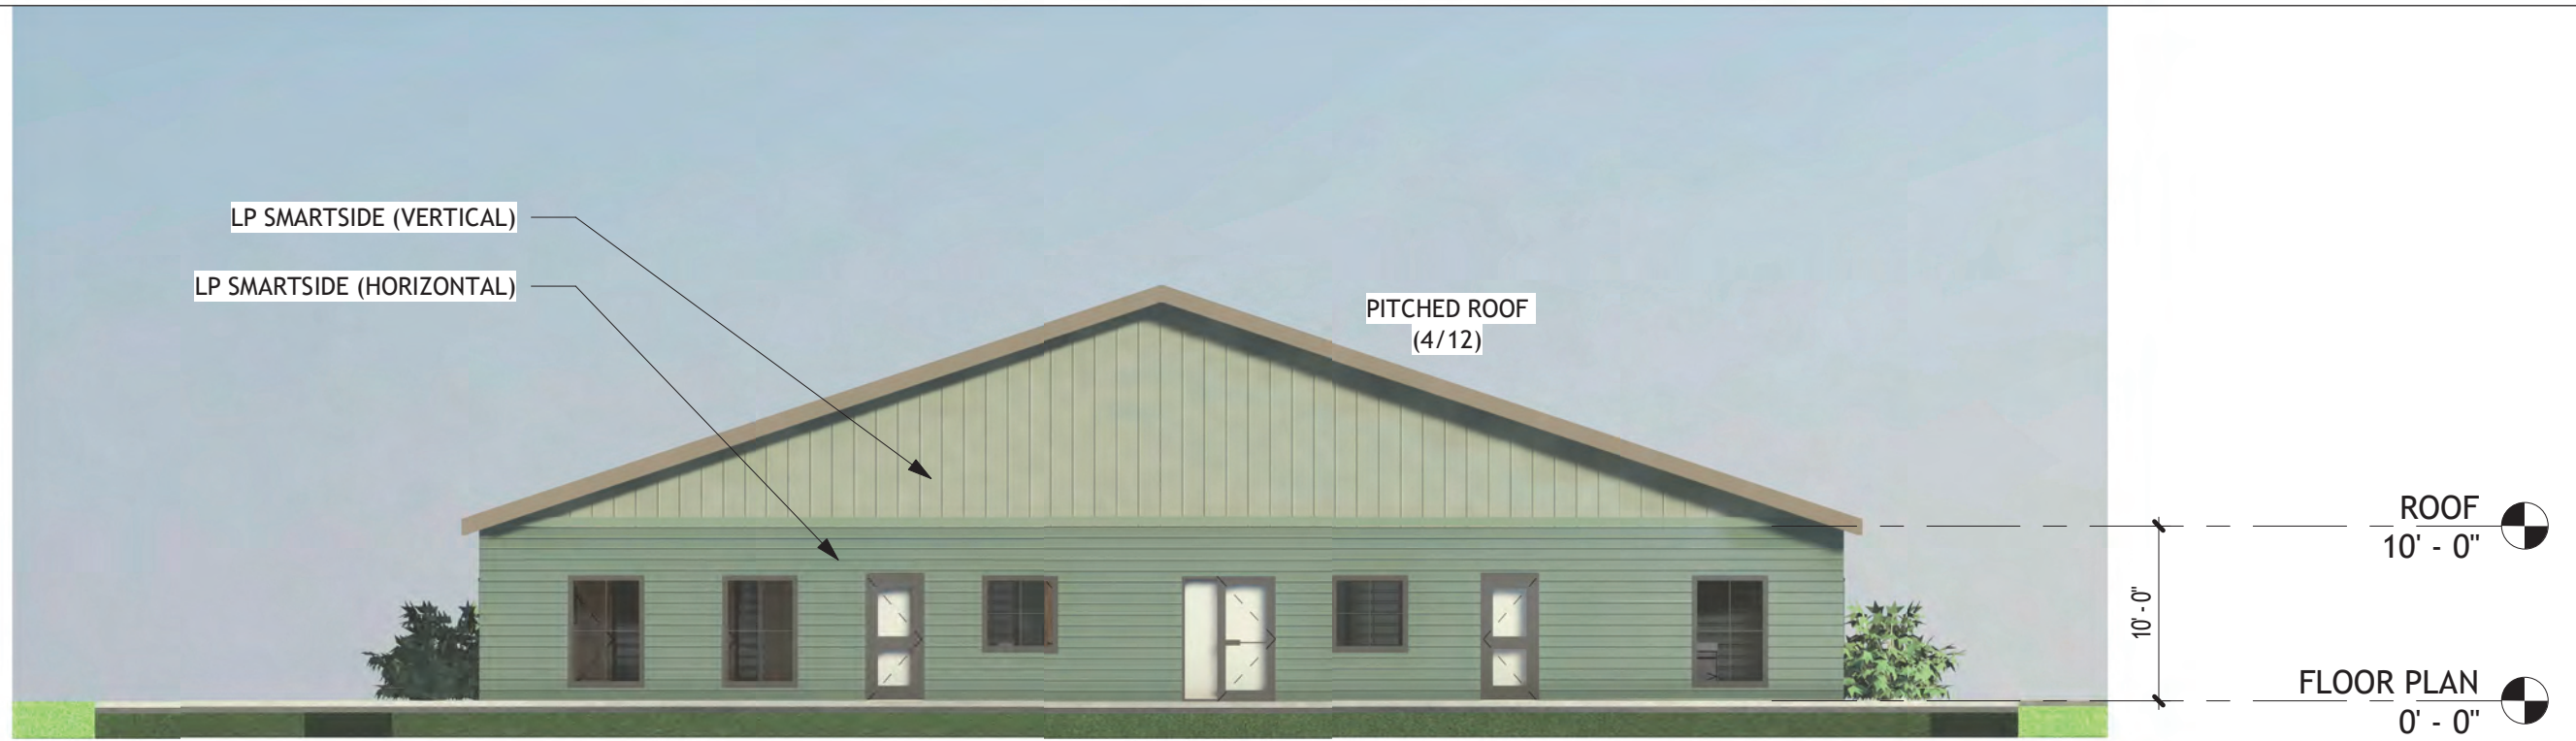

3 EAST ELEVATION  
3/32" = 1'-0"

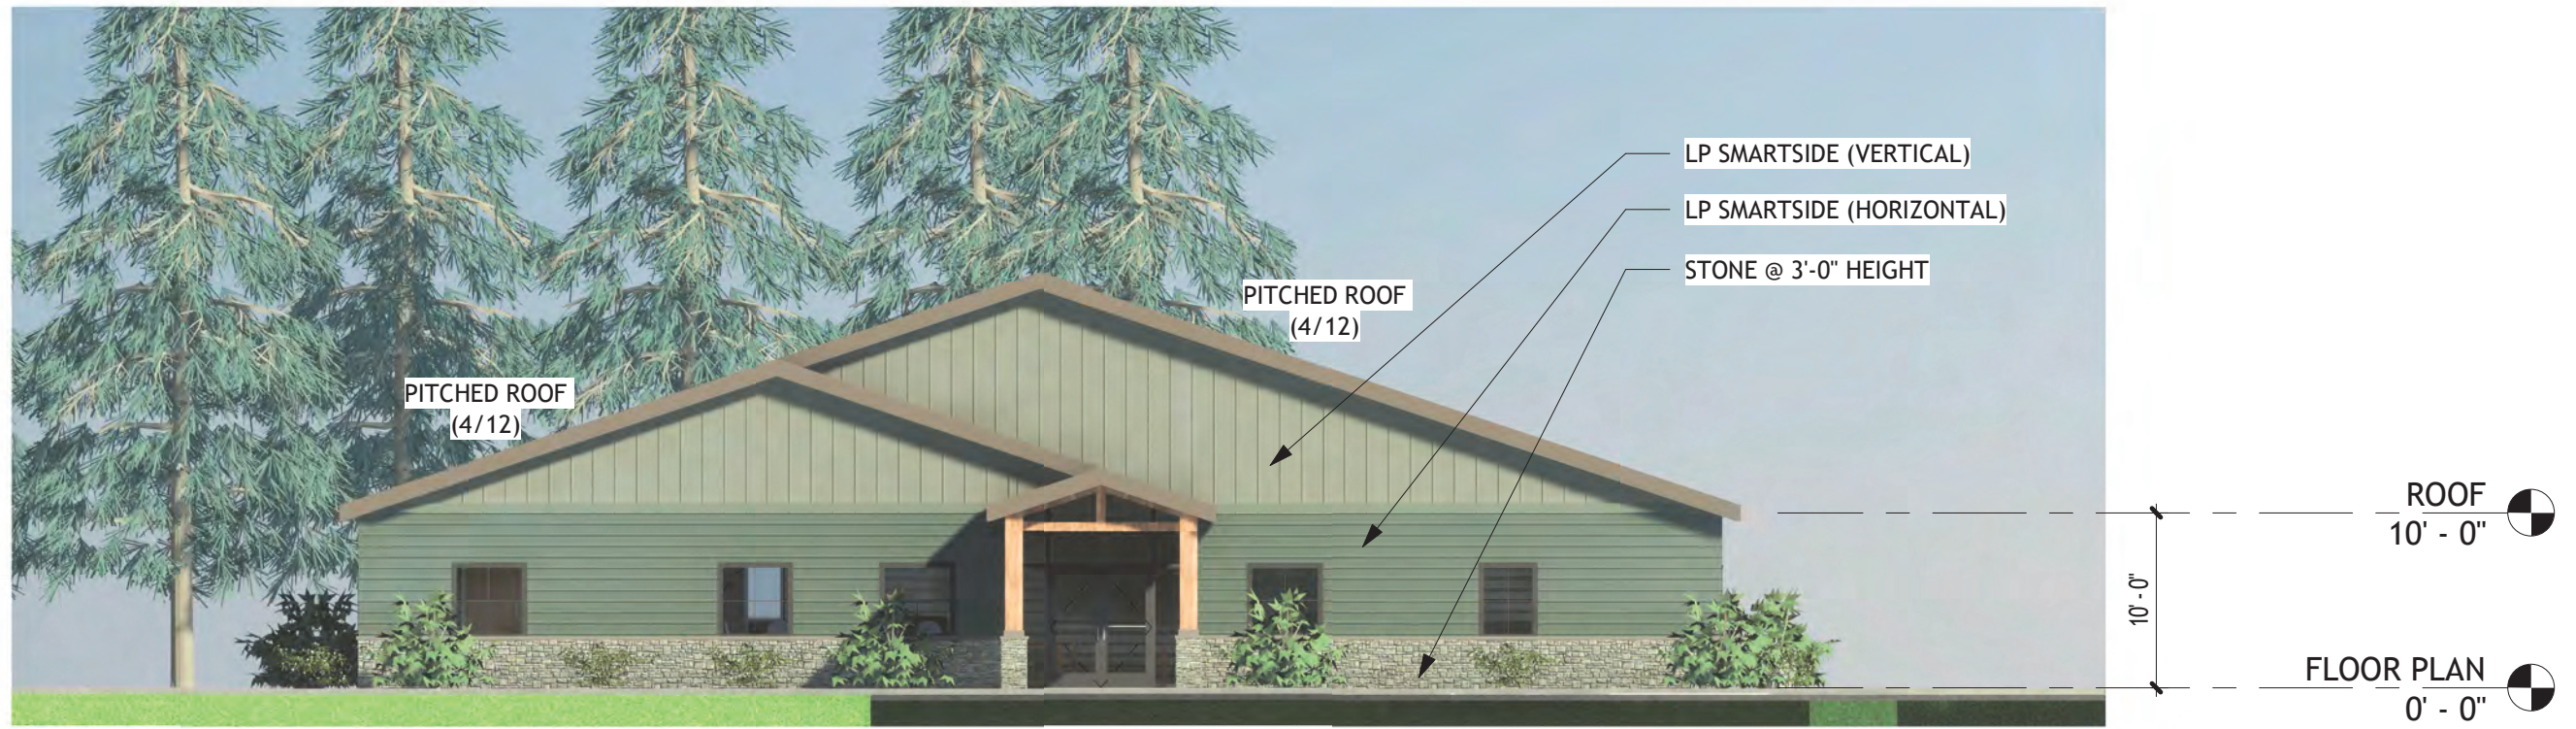

4 WEST ELEVATION  
3/32" = 1'-0"




**ENDEAVORS**

© COPYRIGHT OF DERRICK BUILDING SOLUTIONS

No.	Description	Date

ELEVATIONS		A108
Project number	-	
Date	1.6.2026	
Drawn by	LJH	
Checked by	-	
		Scale 3/32" = 1'-0"

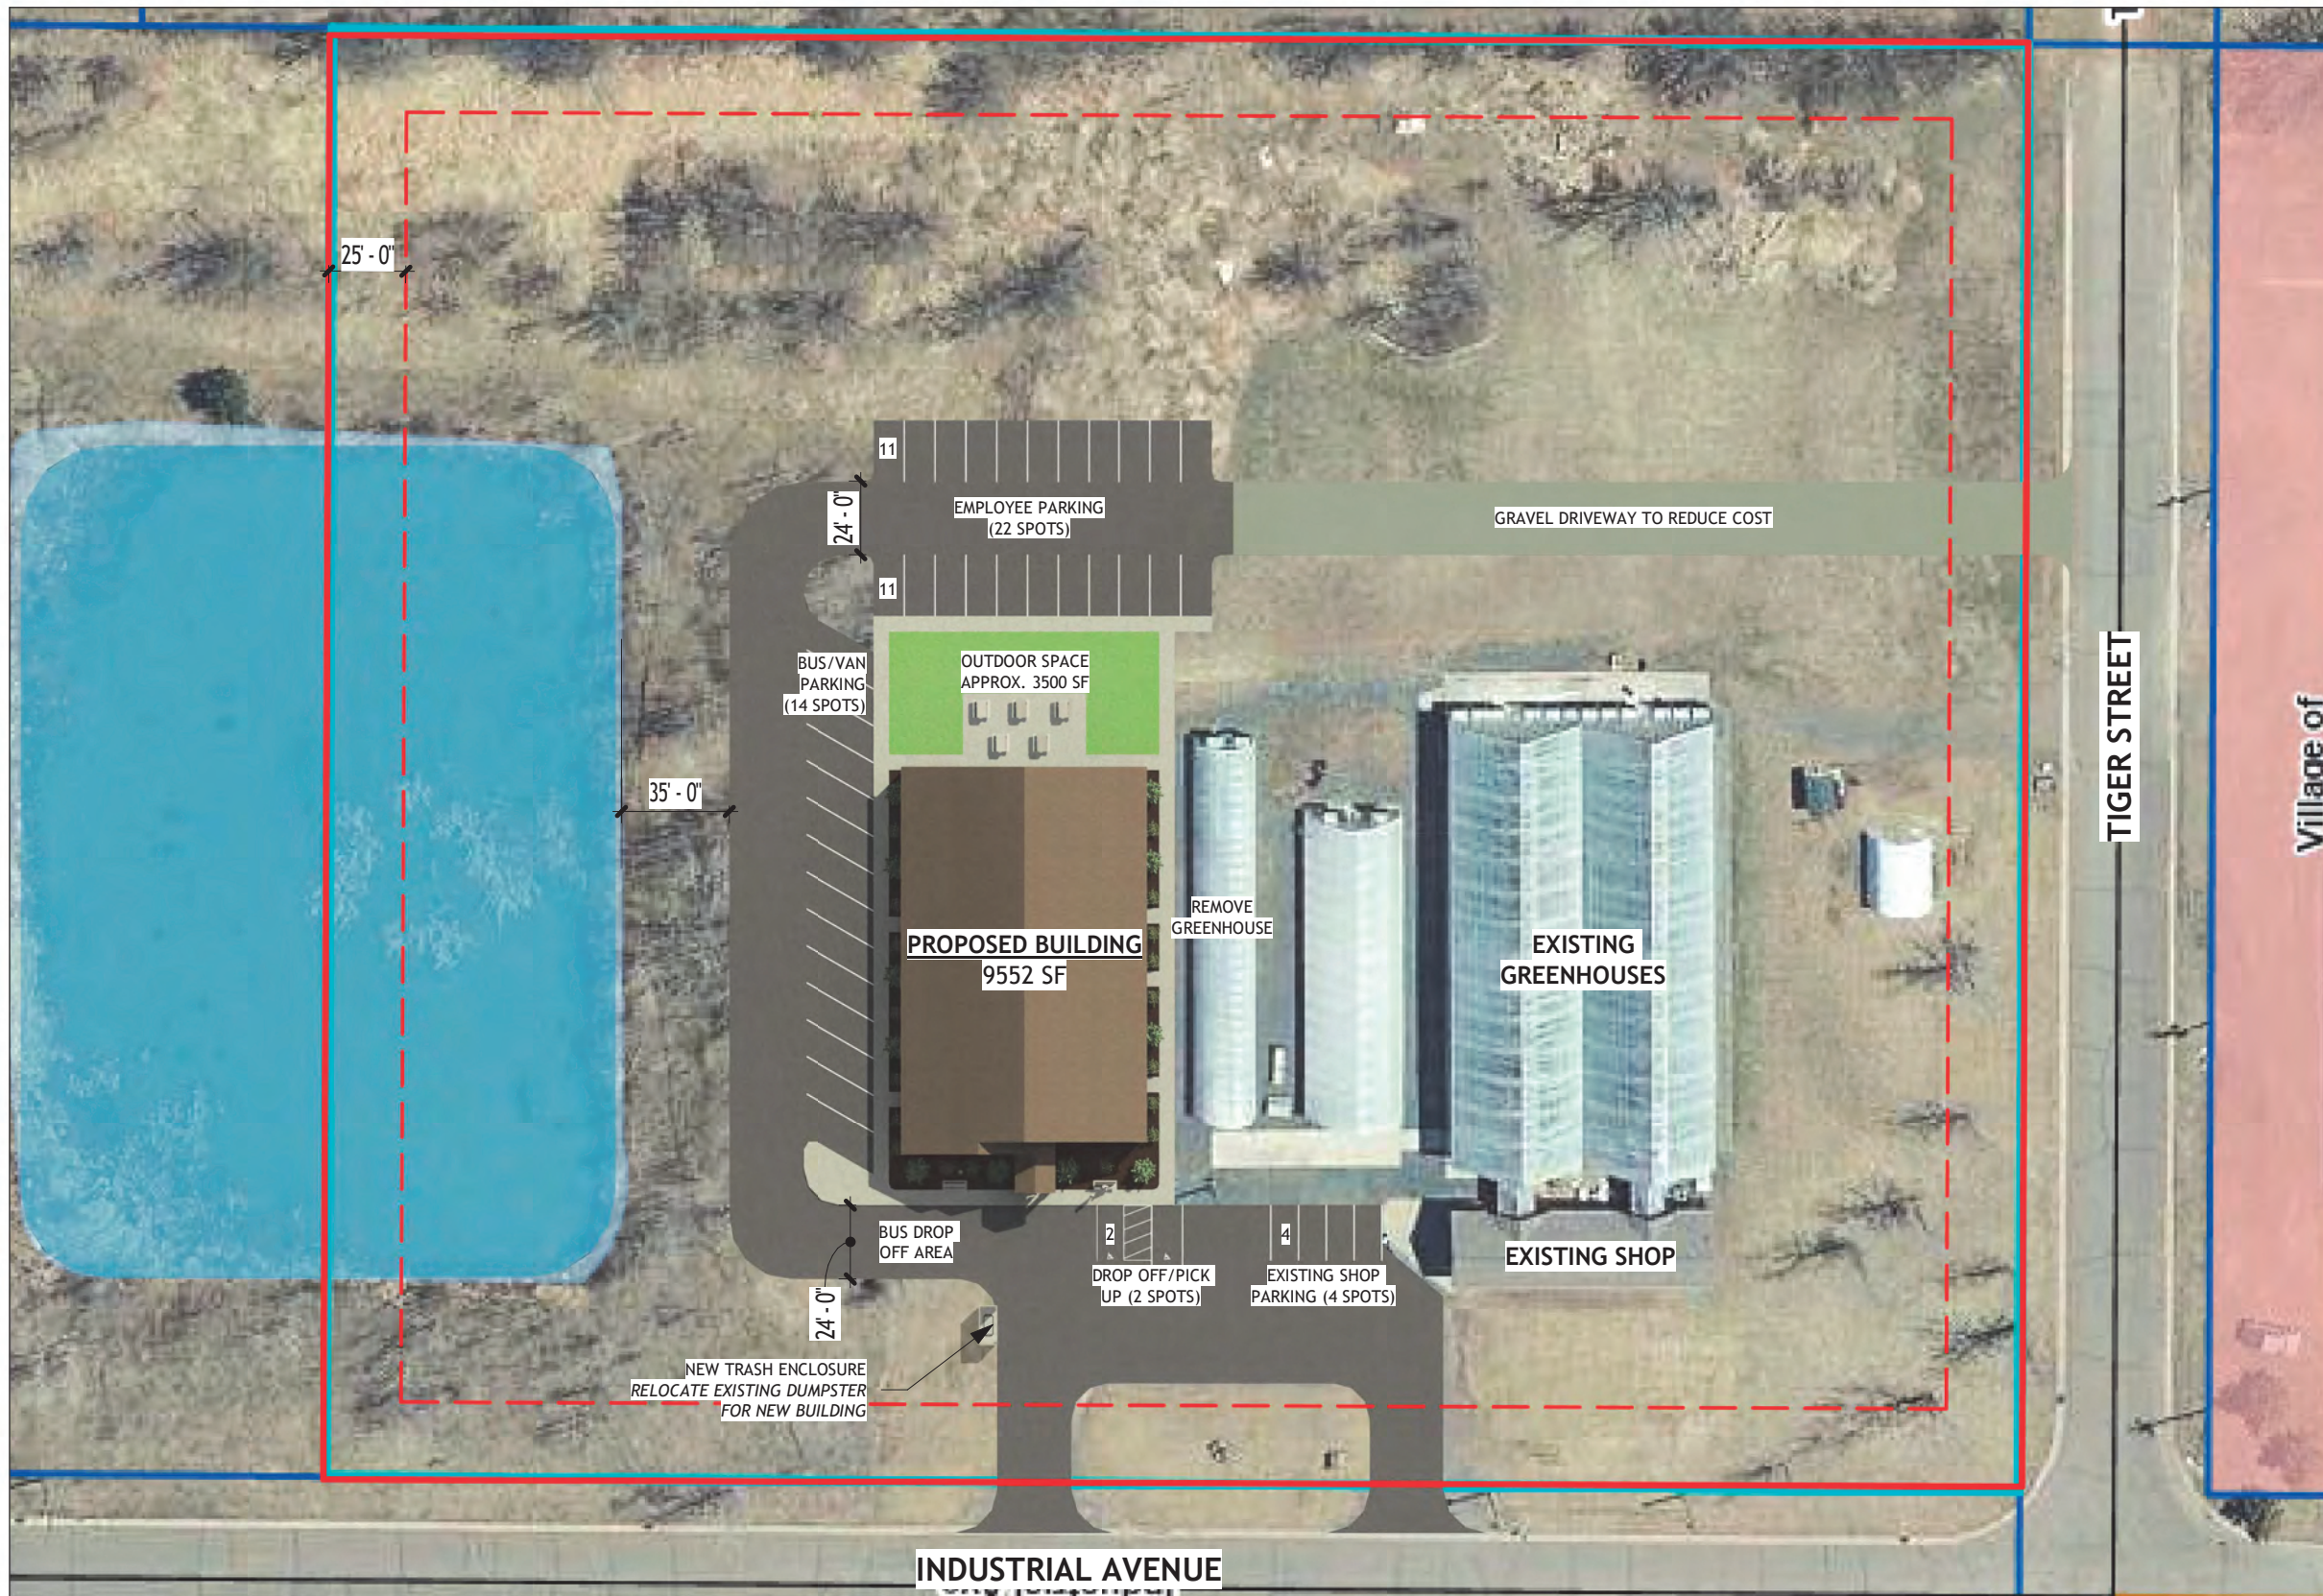

**SITE NOTES:**  
 ACRES: 5.74  
 TOTAL # OF PARKING: 42 SPOTS

**SIZE OF PARKING SPOTS:**  
 EMPLOYEE PARKING & DROP OFF: 10'-0" X 20'-0"  
 VAN/BUS PARKING: 12'-0" X 22'-0"

N ←

1 SITE PLAN  
 1" = 60'-0"



ENDEAVORS

© COPYRIGHT OF DERRICK BUILDING SOLUTIONS

No.	Description	Date

SITE PLAN

Project number -	C101
Date 1.6.2026	
Drawn by LJH	
Checked by -	
Scale 1" = 60'-0"	