


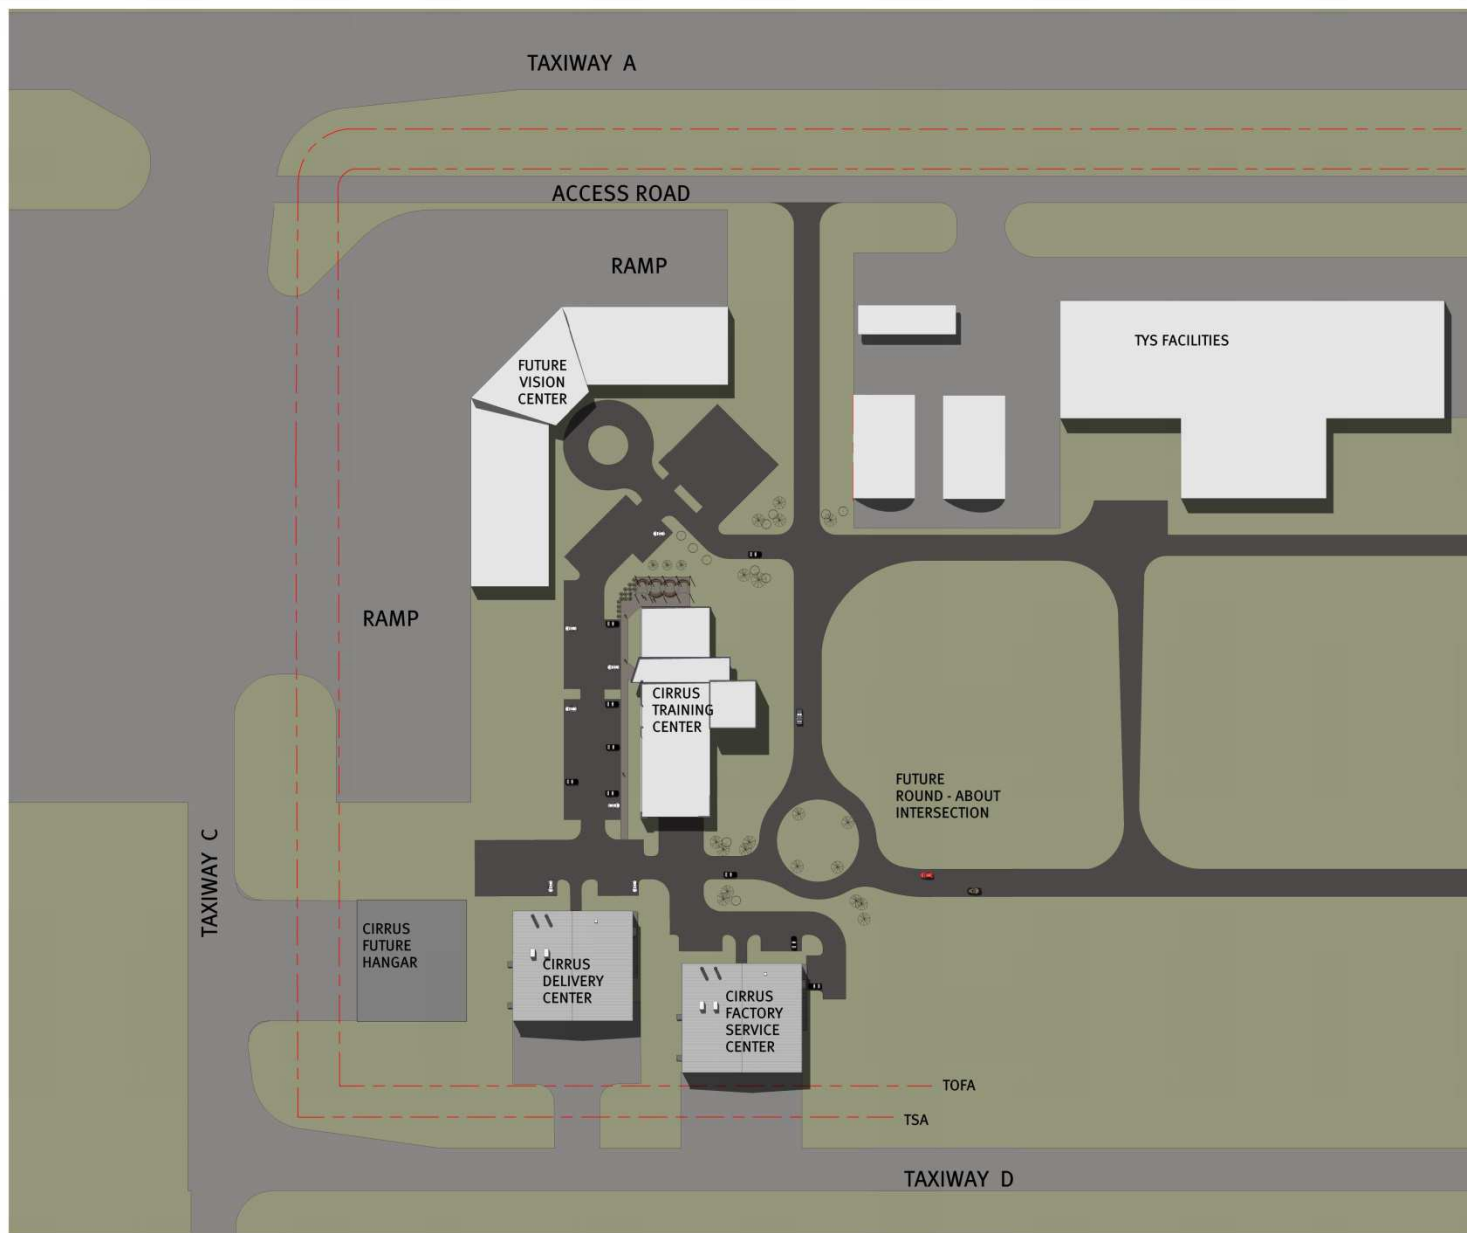

① Site
1" = 50'-0"

C2RL, INC
engineers

BLAINE
Construction Corporation


dsgw
working communities
through architecture

CIRRUS TRAINING CENTER
KNOXVILLE, TN

CAMPUS SITE PLAN
2/15/2017 3:10:51 PM

A0
Scale: 1" = 50'-0"



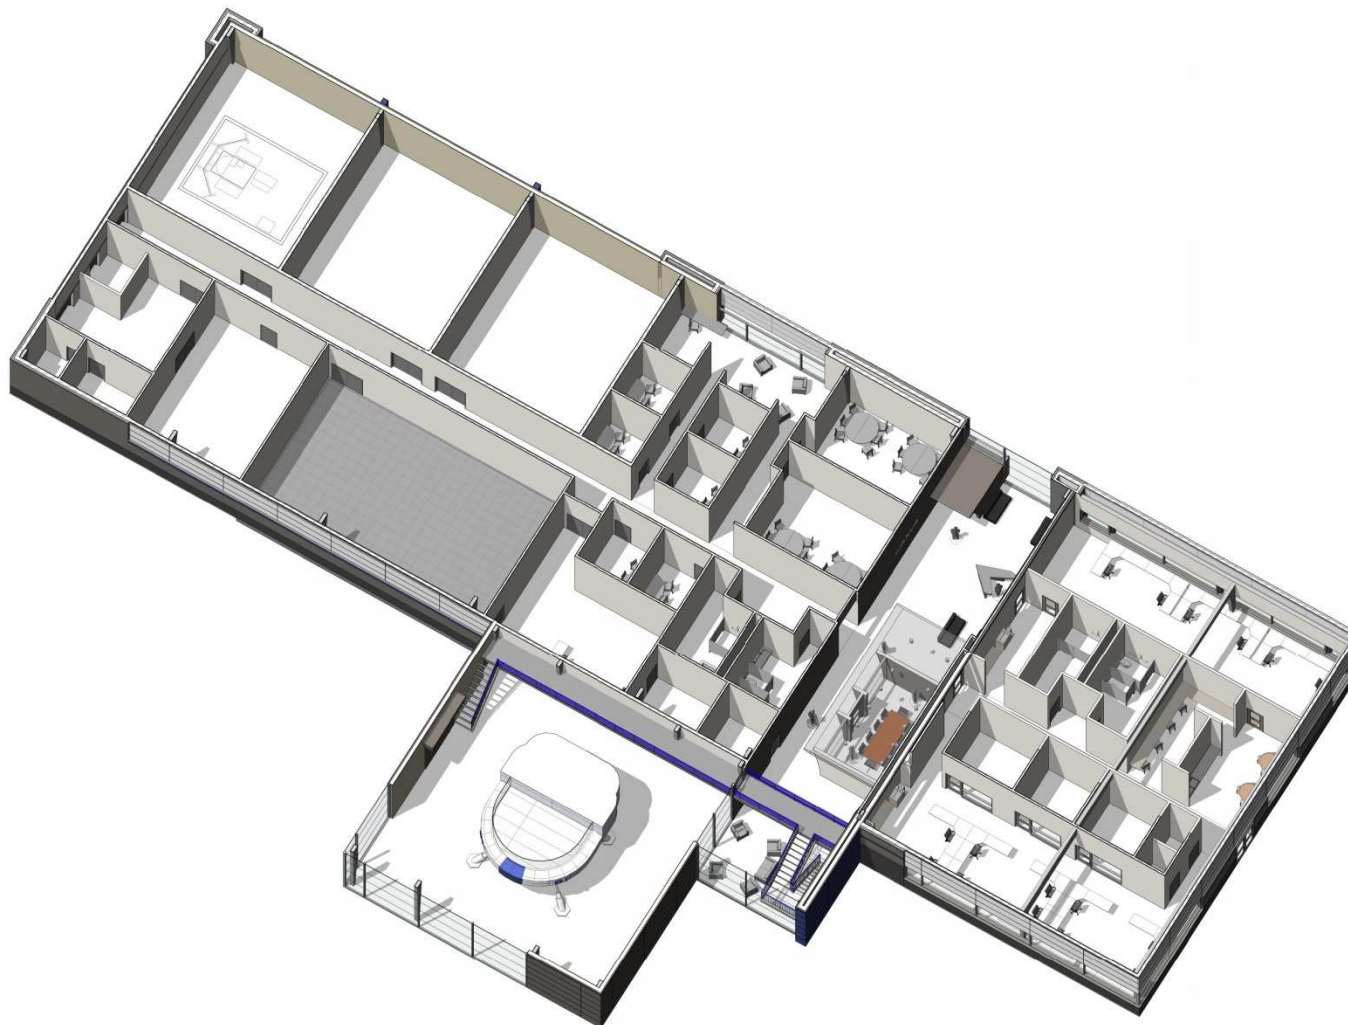

① 3D Floor Plan



① Interior Entry




② Interior Conf Rm




③ Section at Lobby
3/16" = 1'-0"





④ Section at FFS
3/16" = 1'-0"

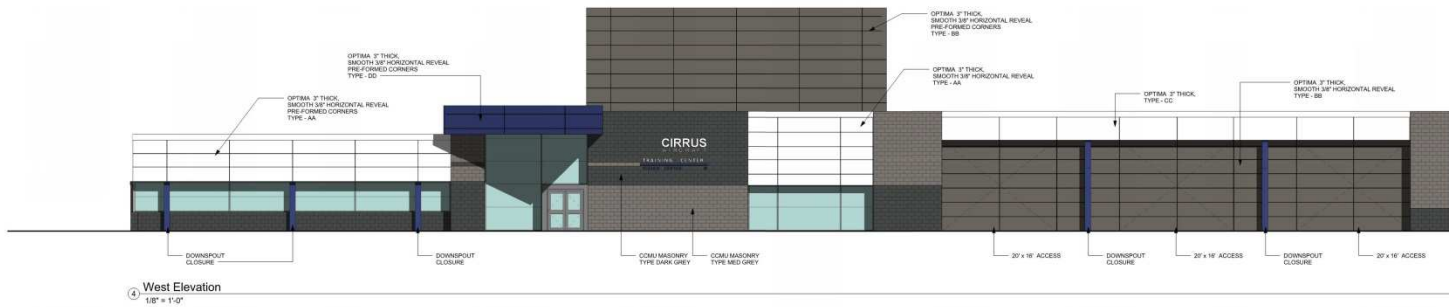

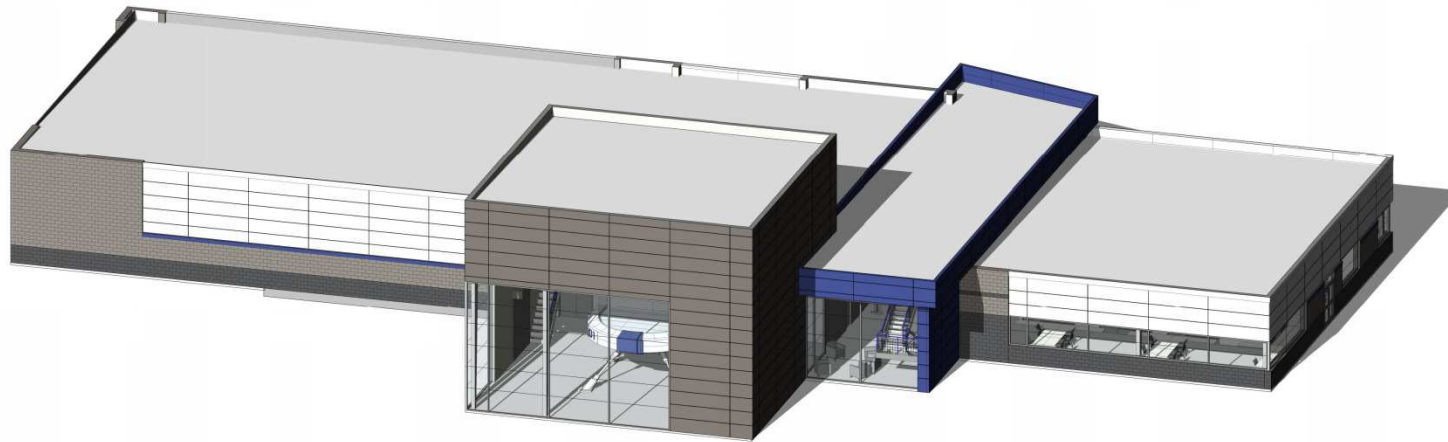



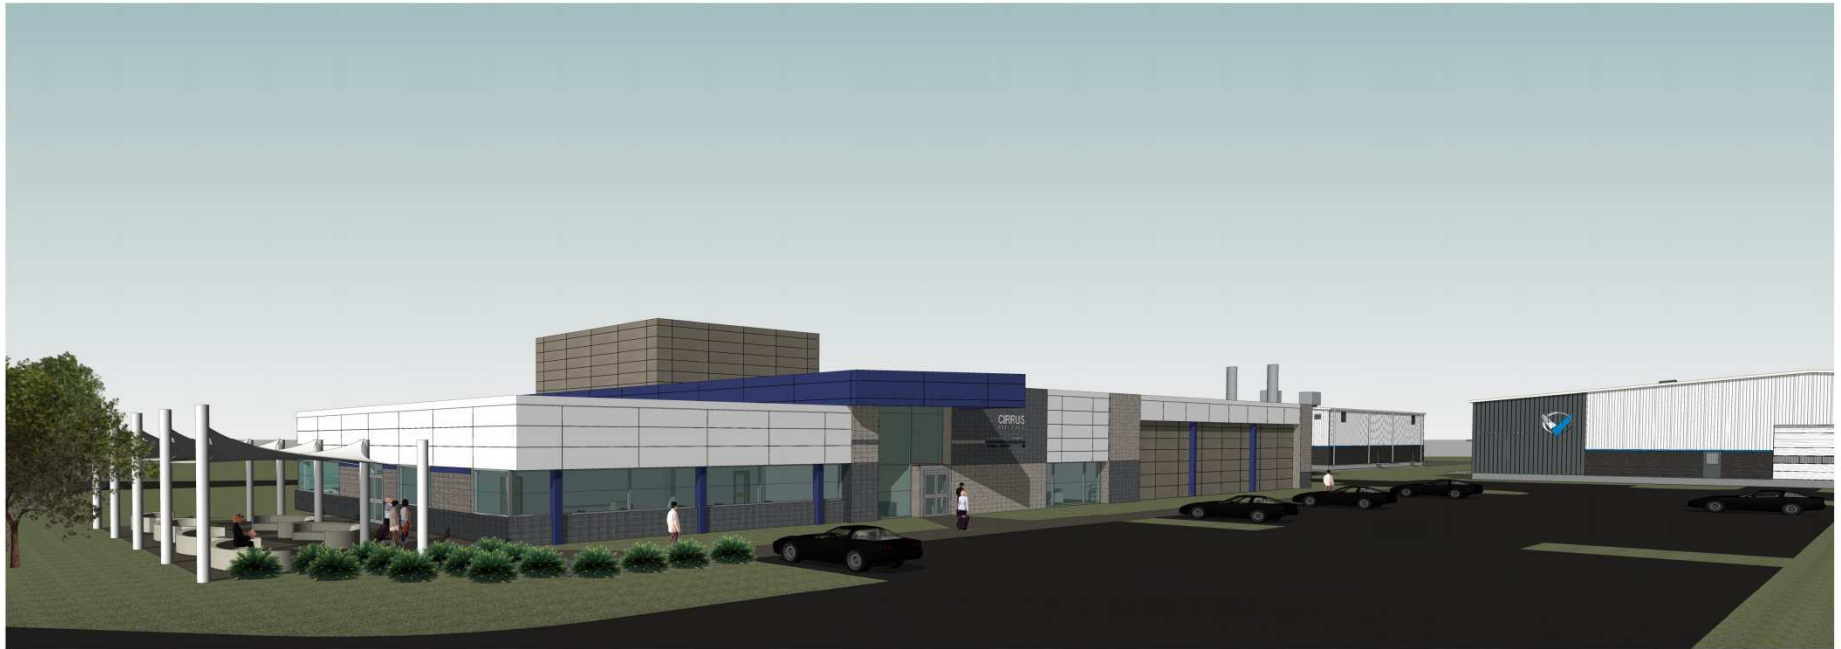

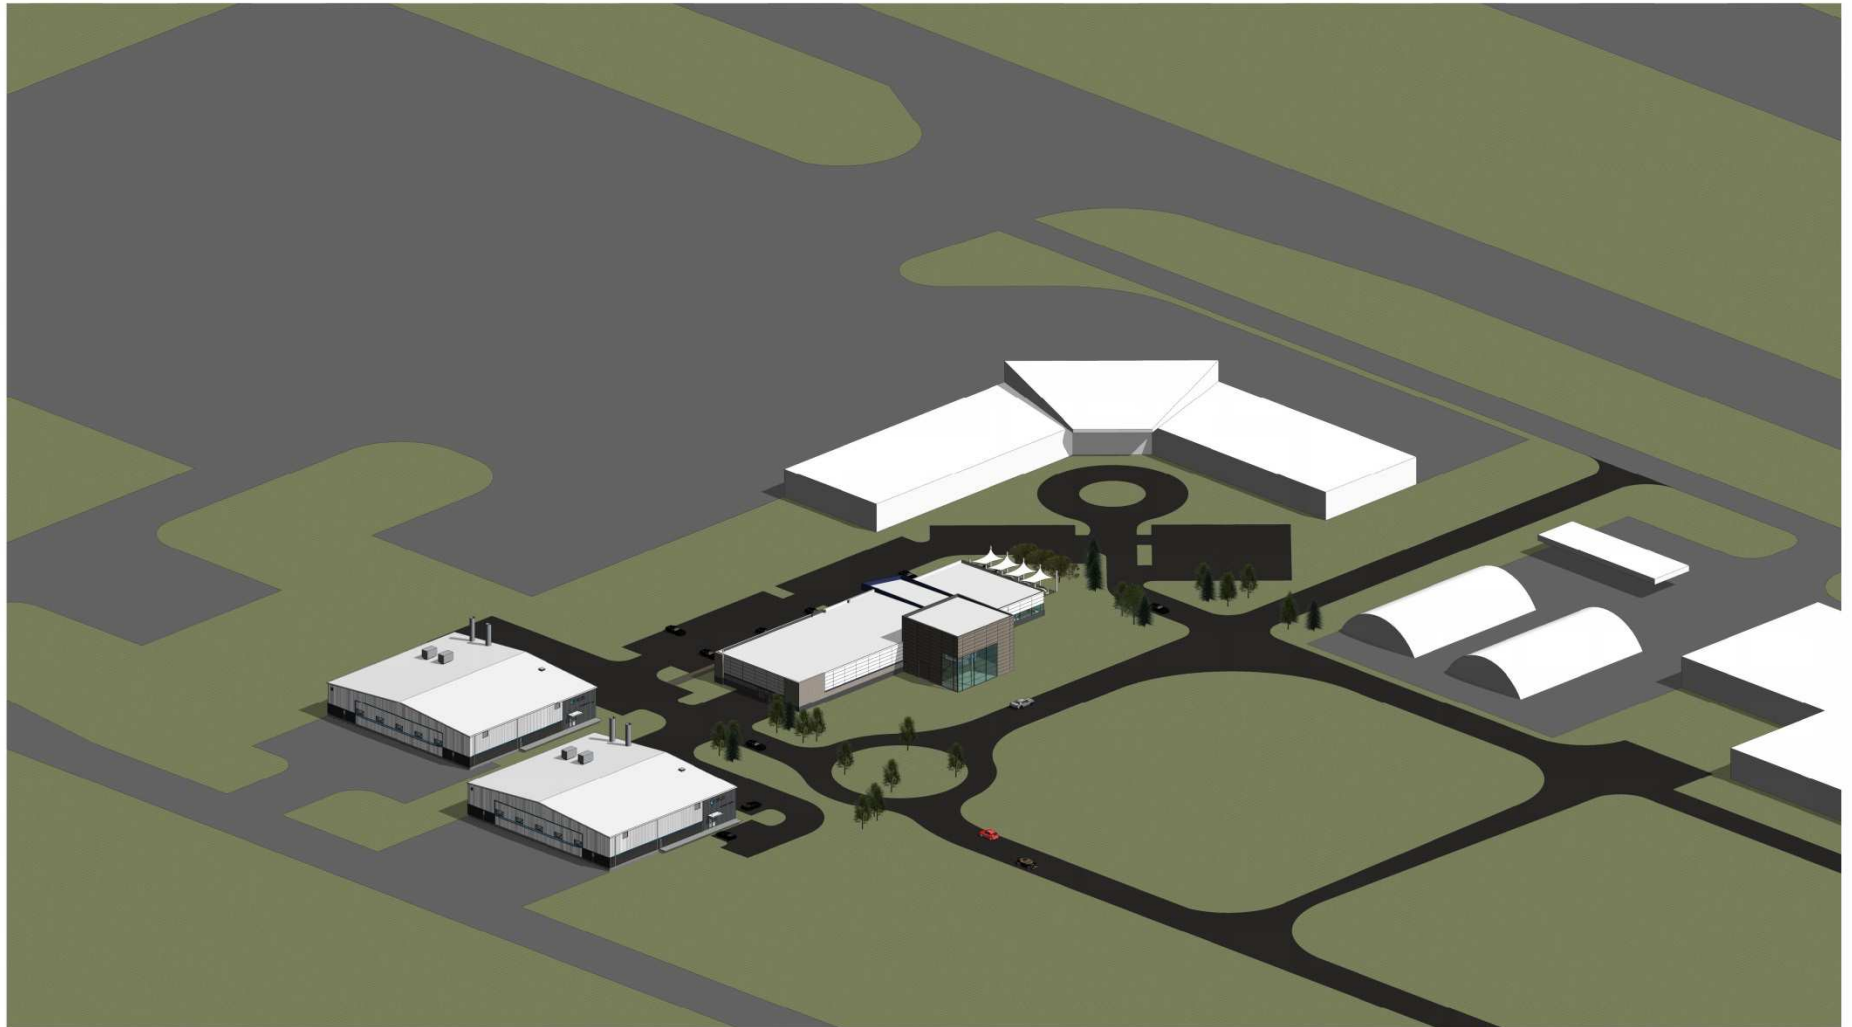

① Site 3D