


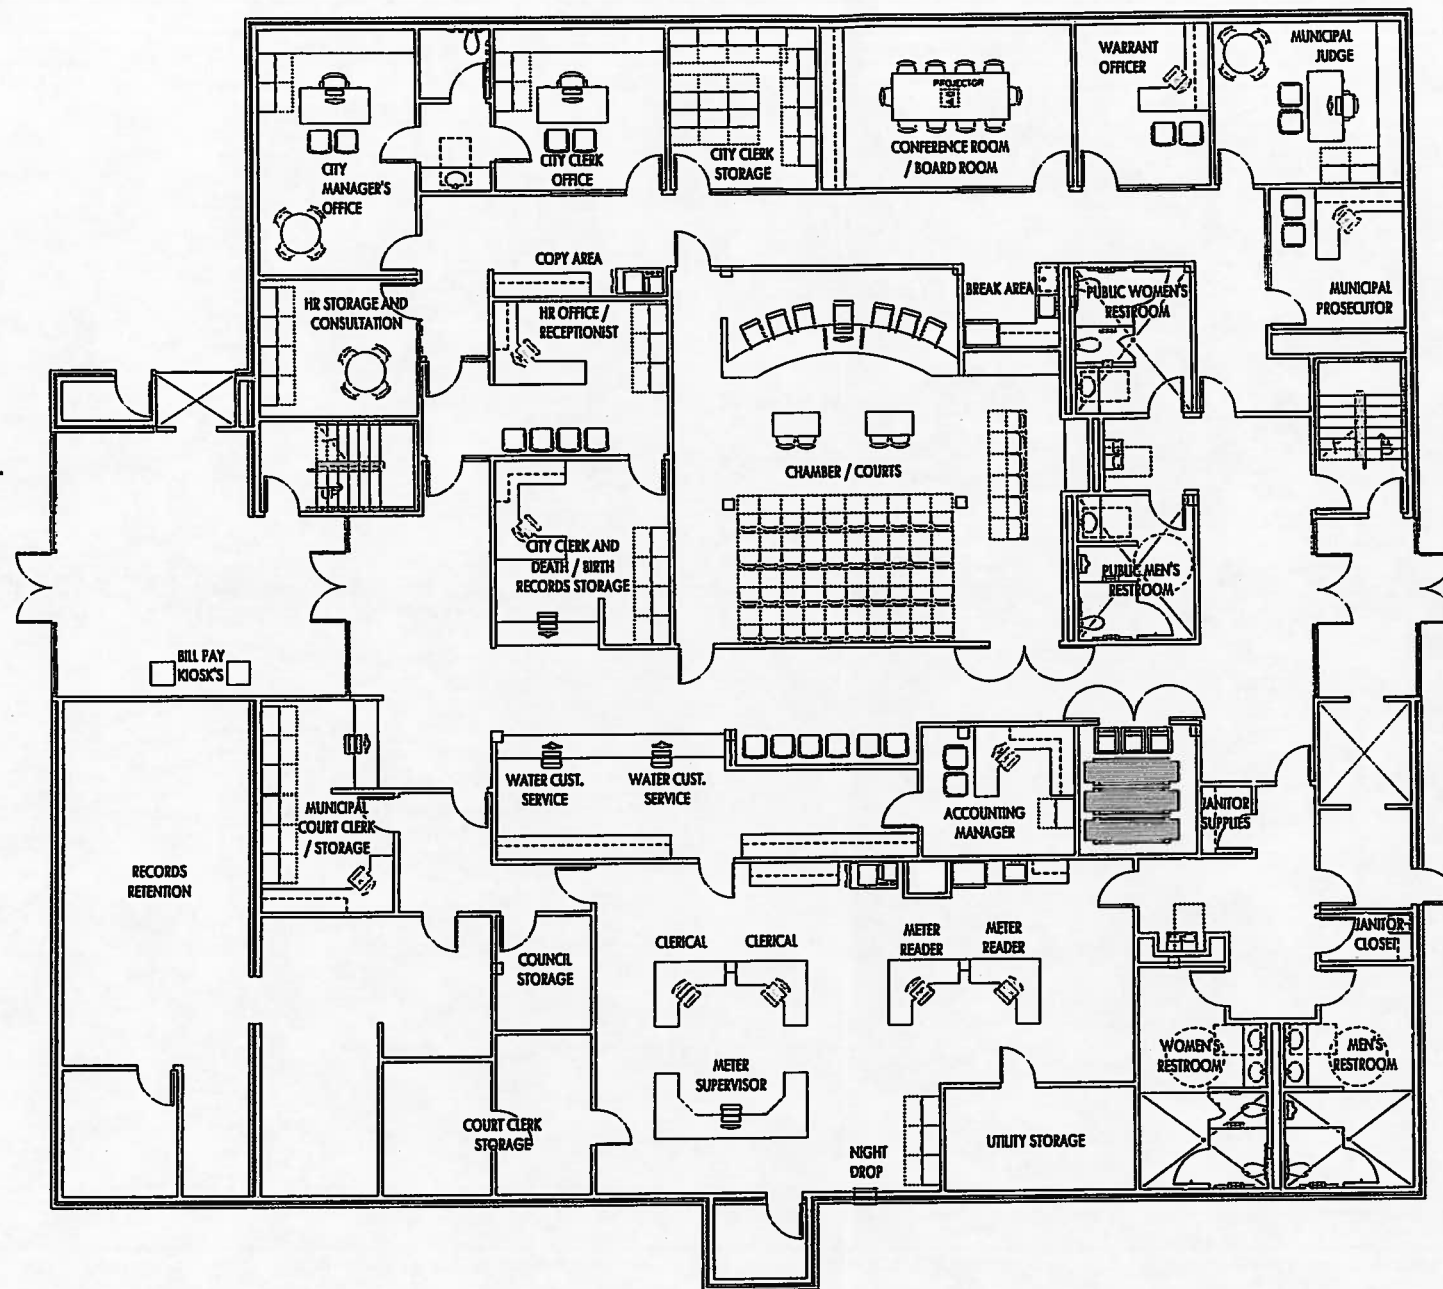

SCALE 3/32"=1'

MINERAL WELLS - CITY HALL
FLOOR PLAN 1

