

3/14/2024 5:12:26 PM

E


D

C

B

A

300 TH STREET

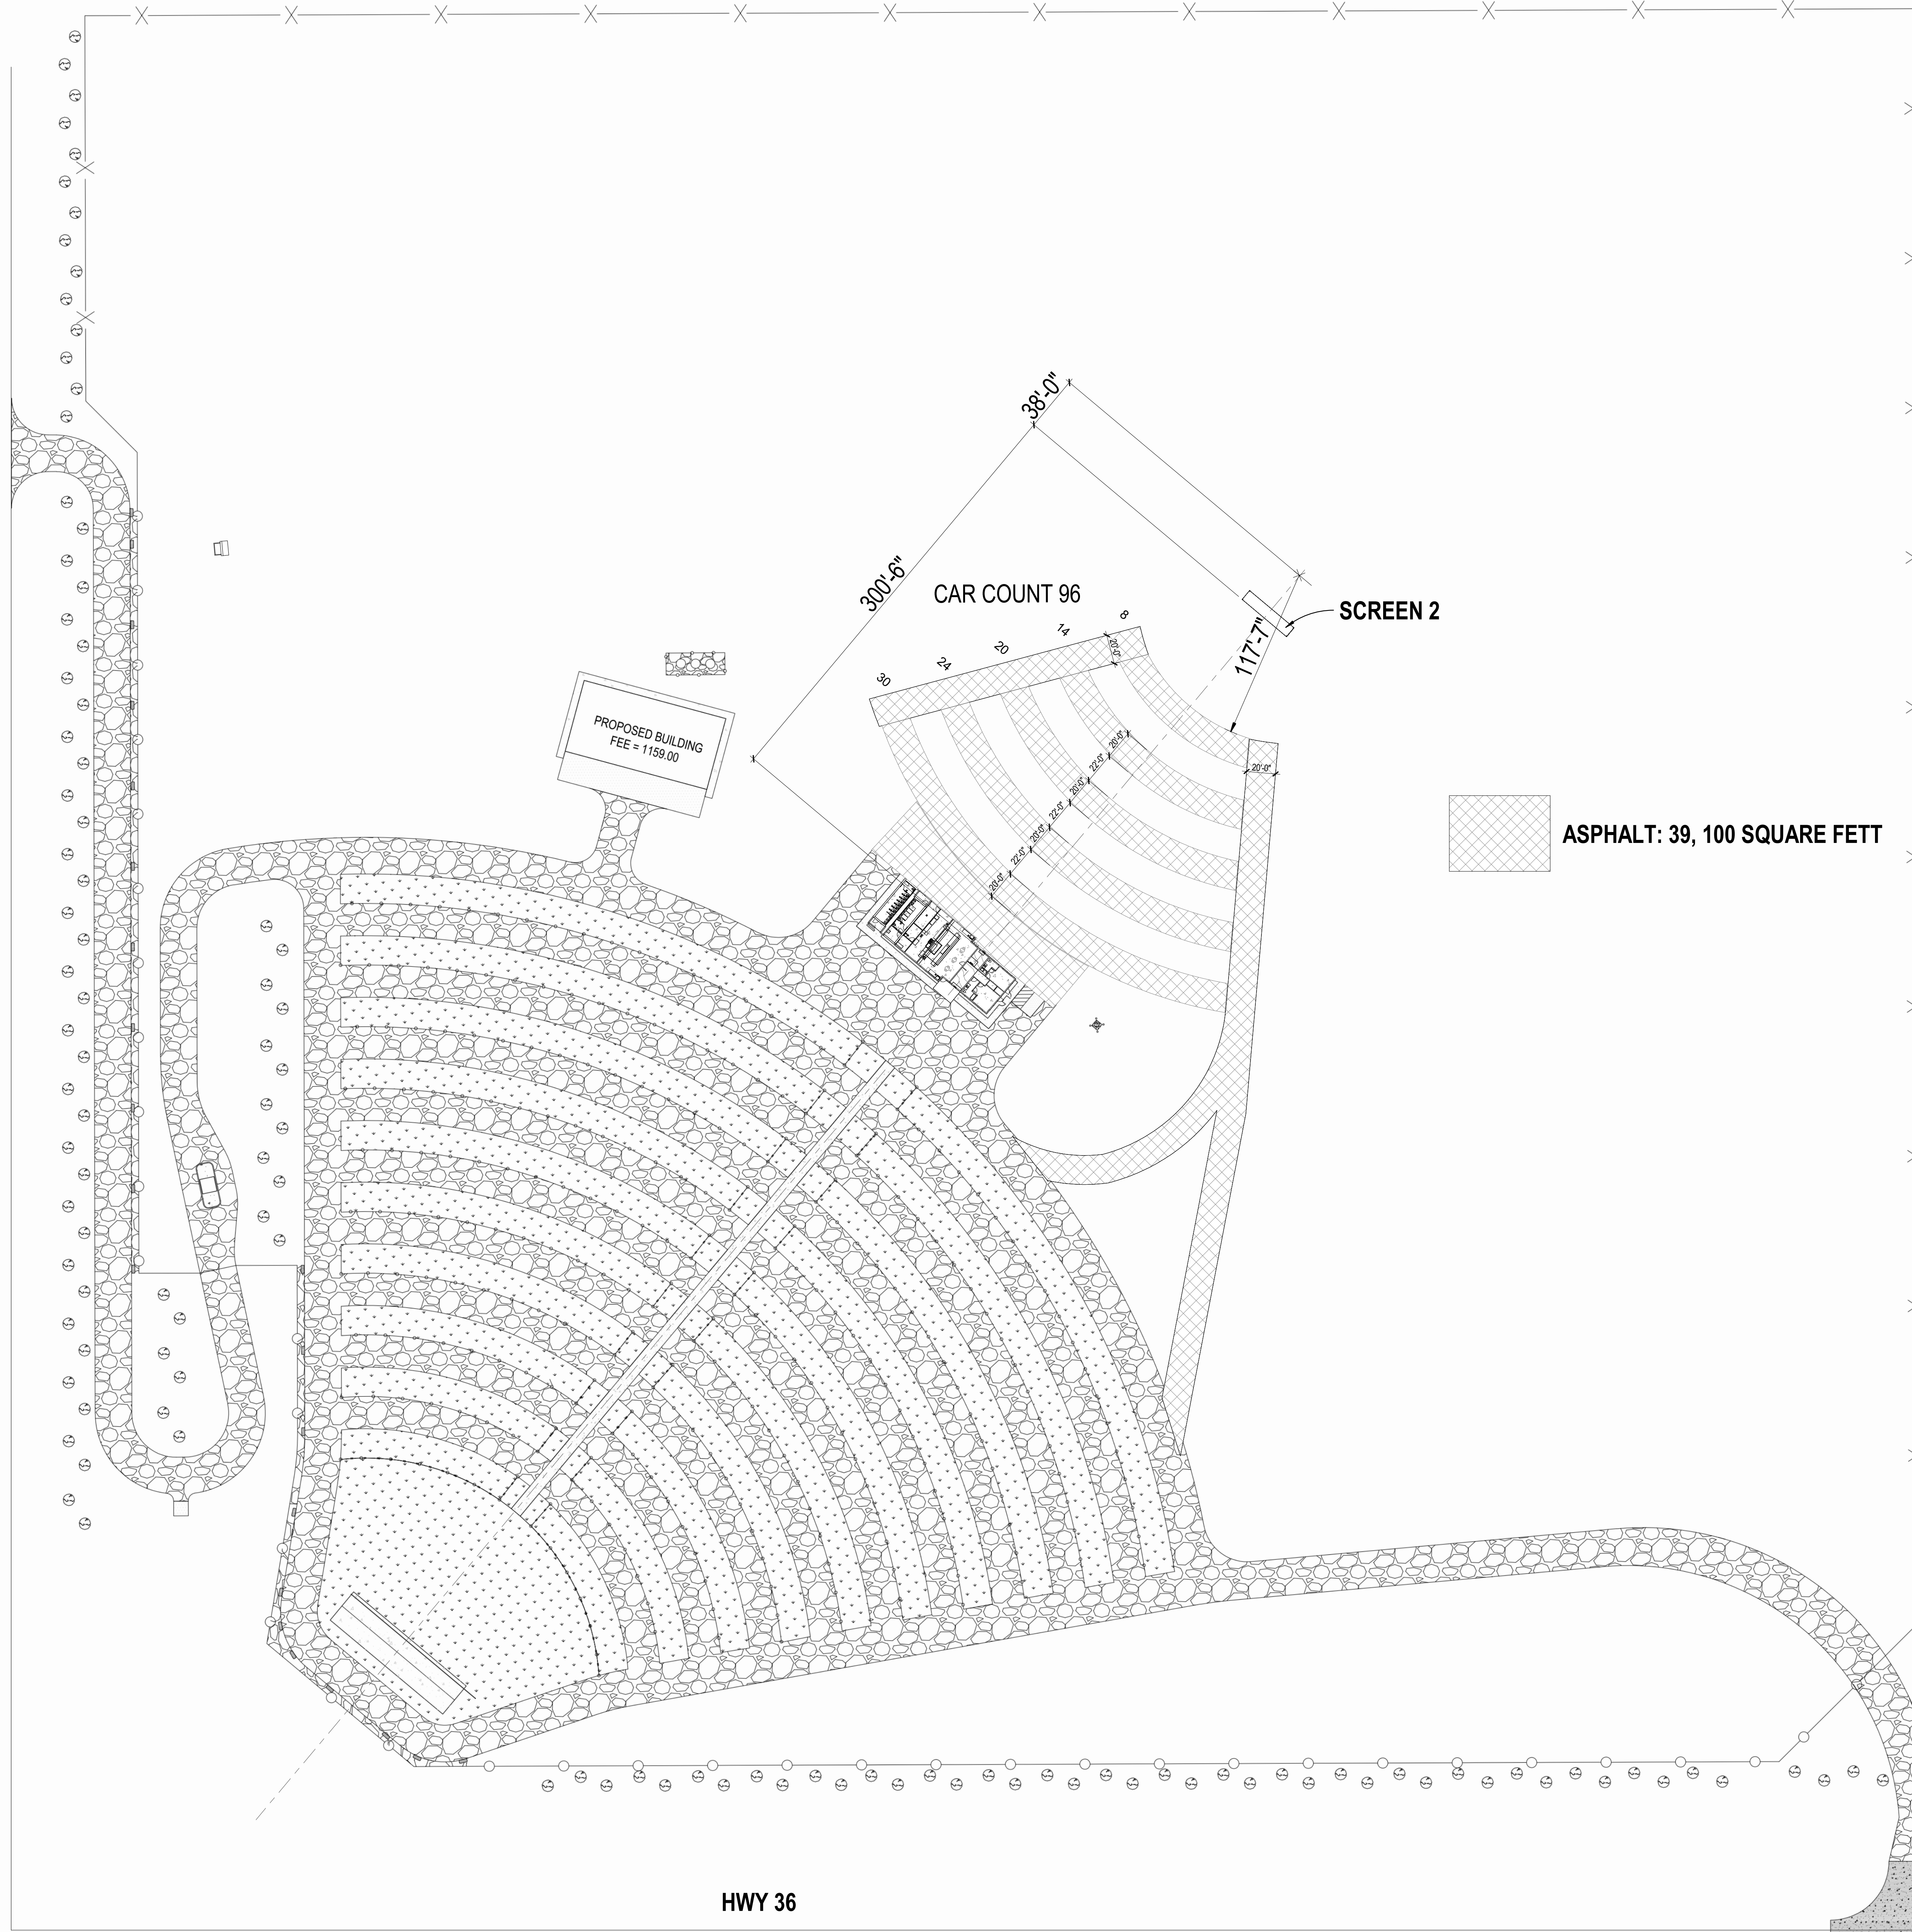


HWY 36

ASPHALT: 39, 100 SQUARE FETT

SCREEN 2

CAR COUNT 96

PROPOSED BUILDING
FEE = 1159.00

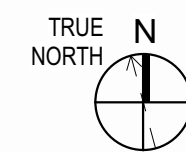

1 SCREEN 2 SITE PLAN
SCALE: 1" = 50'-0"

Quasar Drive-In
Theatre
Hi-Way 36 (Pawnee Road) and 300th
Street

Karls Investments, LLC

1898 Phelps Ave
Fremont NE 68025

REVISIONS

NO.	DESCRIPTION	DATE

STAMP

SCREEN 2 PLANNING

SITE PLAN

CC005