

DRAFT FOR FUNDING
 9/15/2025

WARNING: IT IS A VIOLATION OF NEW YORK STATE LAW FOR ANY PERSON, UNLESS ACTING UNDER THE SUPERVISION OF A LICENSED PROFESSIONAL ENGINEER, TO ALTER AN ITEM IN ANY WAY. IF ALTERED, THE ALTERING ENGINEER SHALL AFFIX TO THE DOCUMENT THEIR SEAL AND THE NOTATION "ALTERED BY" FOLLOWED BY THEIR SIGNATURE AND THE DATE OF ALTERATION, AND A SPECIFIC DESCRIPTION OF THE ALTERATION.

ROTARY PARK IMPROVEMENTS
 VILLAGE OF SARANAC LAKE

PROJECT NAME

LOCATION
 SARANAC LAKE, NY

DATE	ISSUED FOR	REV



DRAWN BY: RRG
 CHECKED BY: JAG
 PROJECT #: 25-041
 ORIGINAL 24"x36"

TITLE

SITE PLAN

SHEET

C10

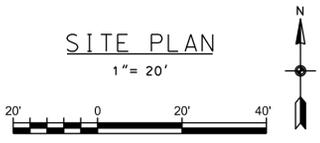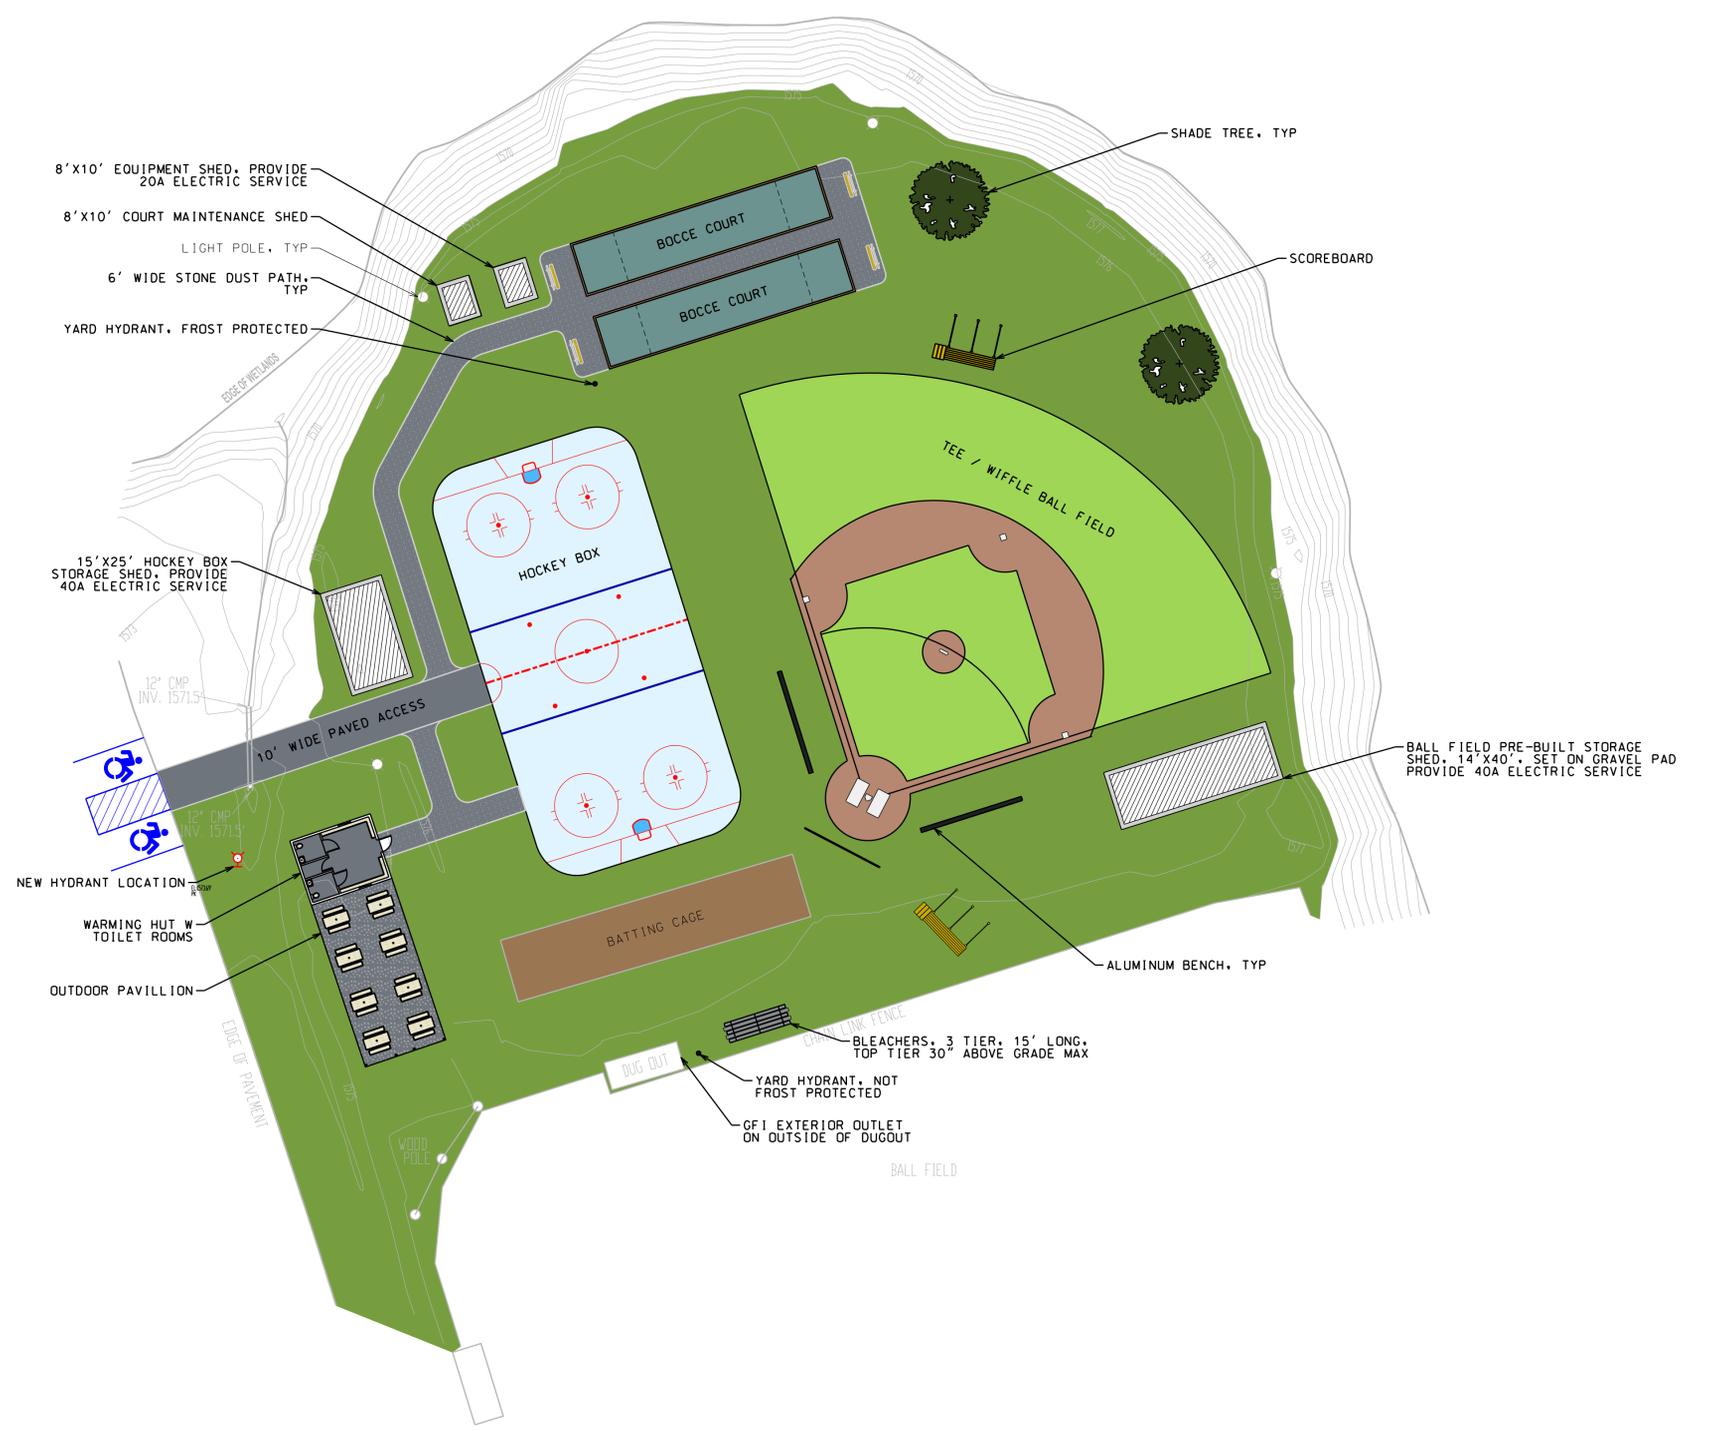

- GENERAL NOTES:**
- SITE PLAN BASED ON TOPOGRAPHIC SURVEY BY A.L.L. LAND SURVEYING DATED 21 MAY 2025. ADDITIONAL FIELD MEASUREMENTS BY NORTH WOODS STAFF SUMMER 2025.
 - NO SUBSTANTIAL CHANGES TO GRADING.
 - ZONING DISTRICT IS IN VILLAGE. TOWN IS CONDUCTING MUNICIPAL SOVEREIGNTY.