





PATTERSON DENTAL

1031 MENDOTA HEIGHTS ROAD
MENDOTA HEIGHTS, MN

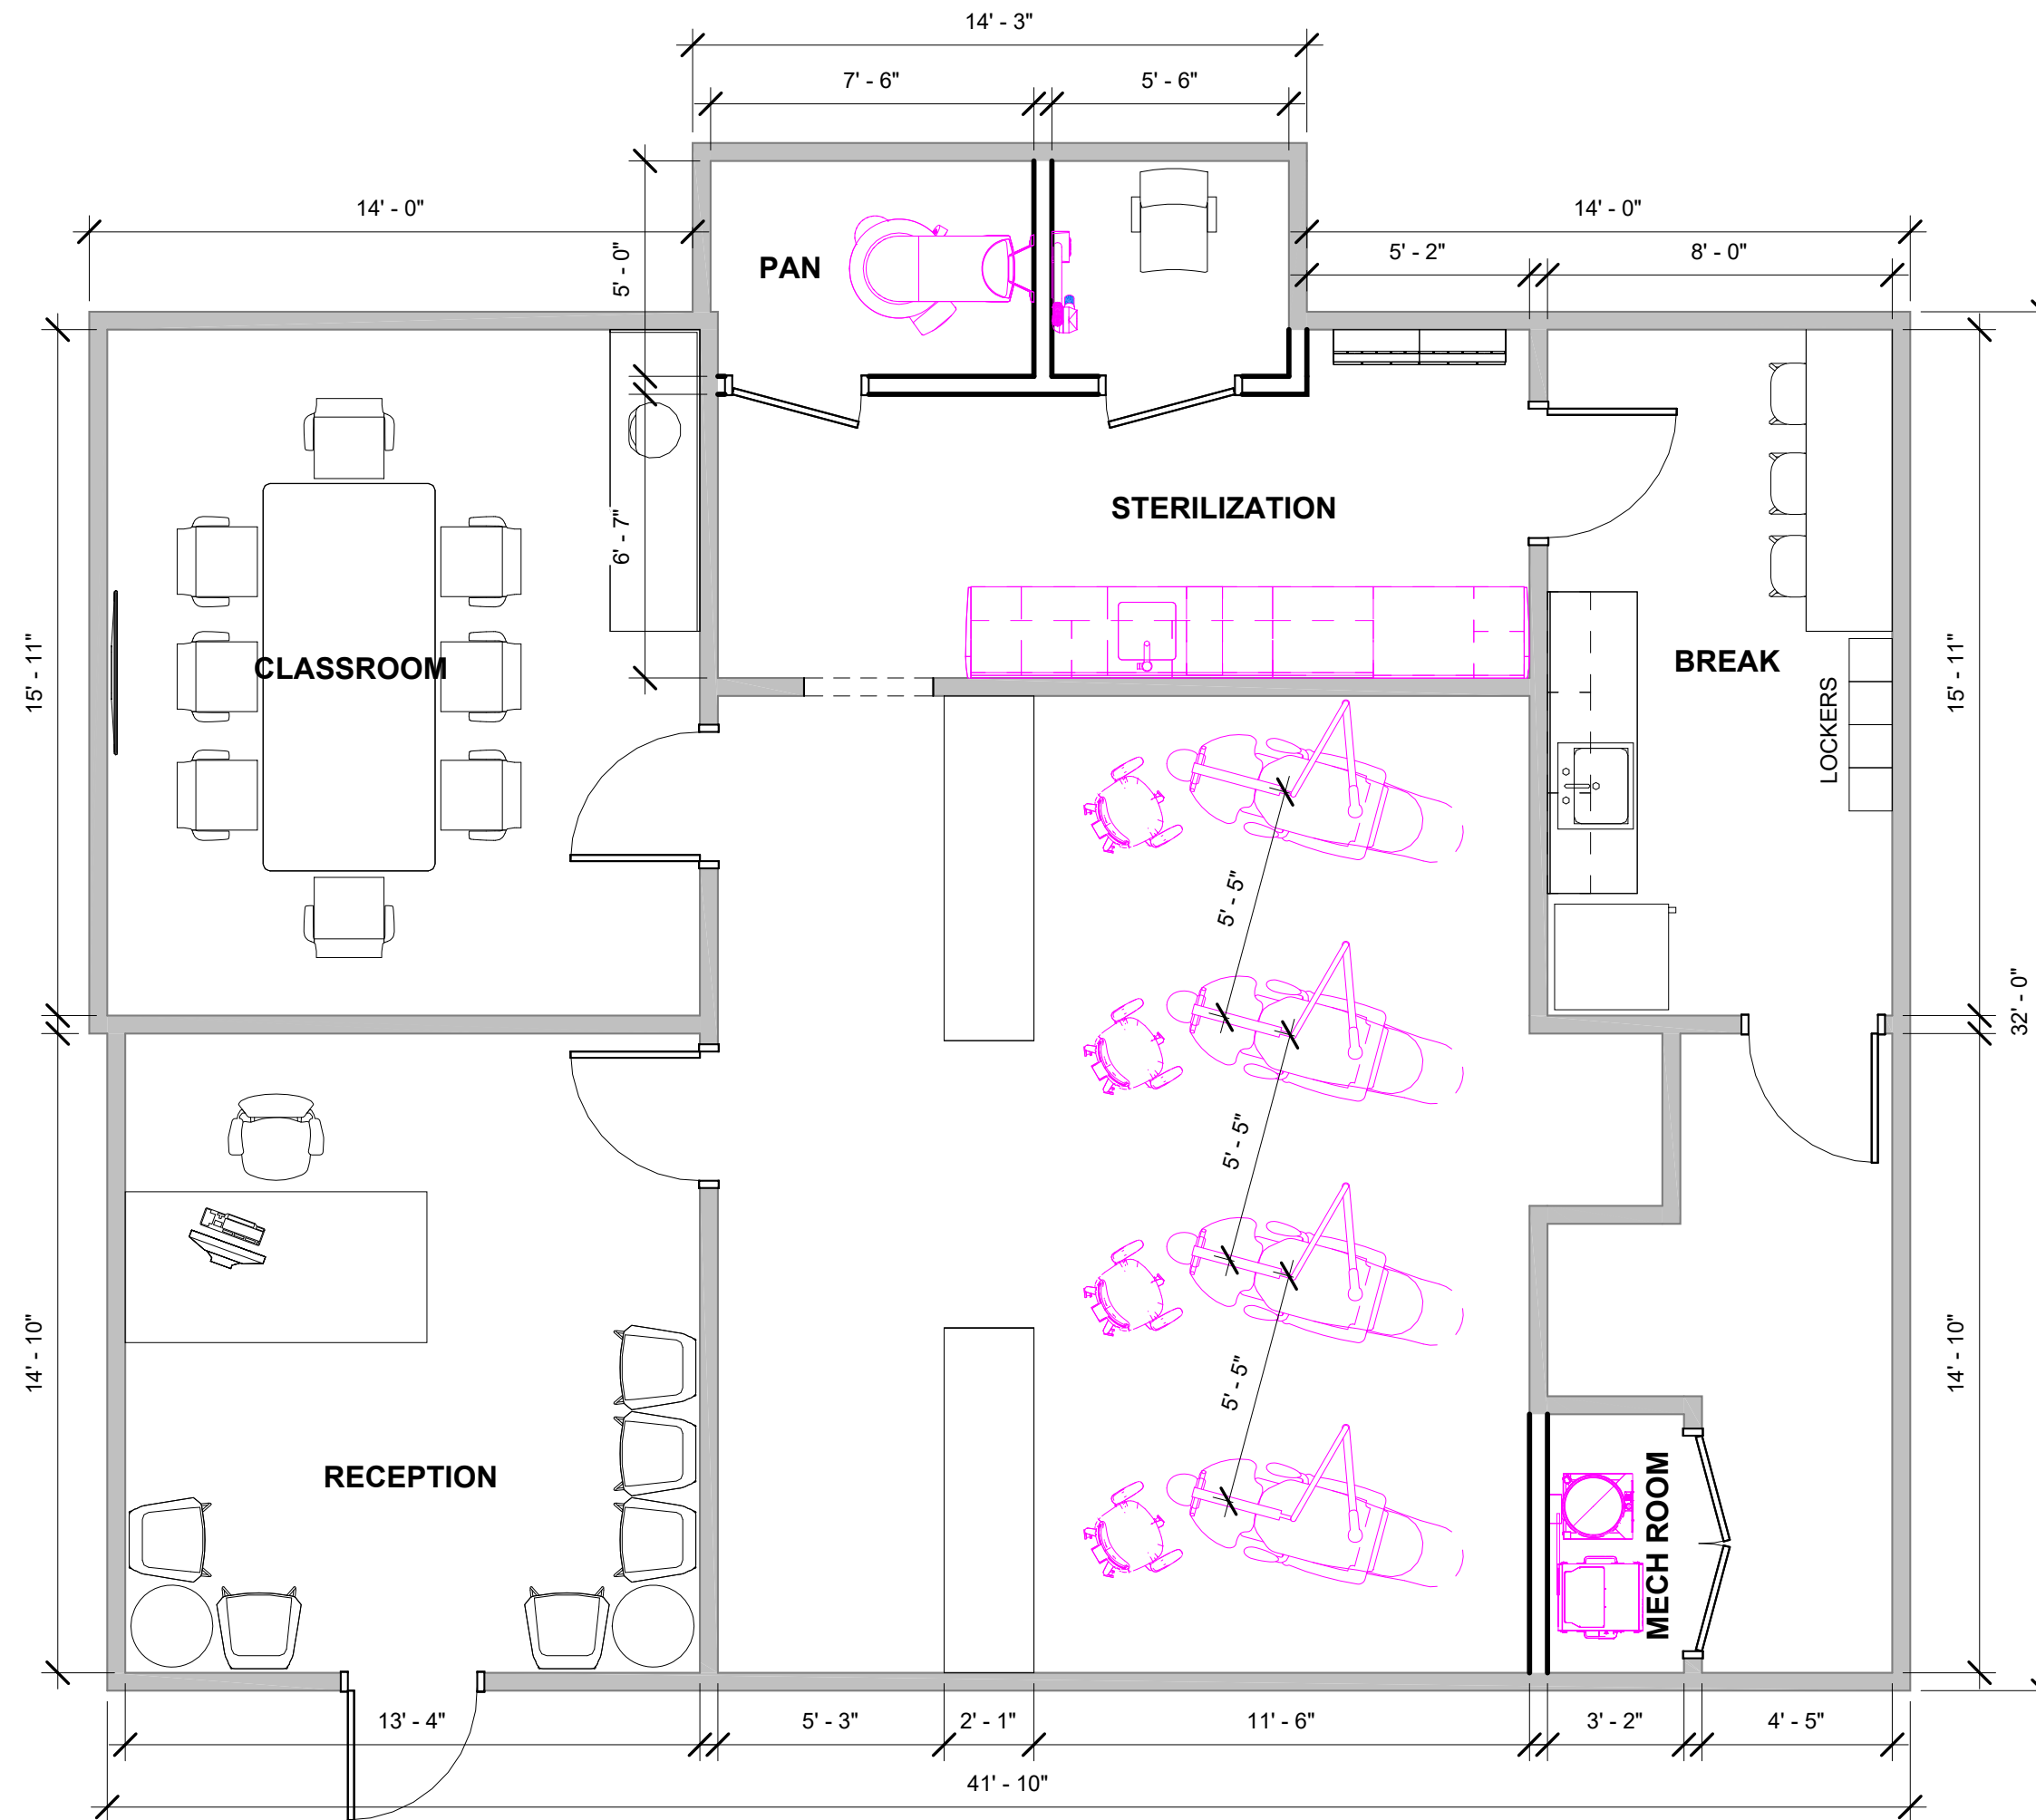

1 LVL 1 FLOOR PLAN
1/4" = 1'-0"

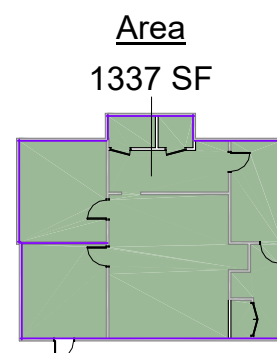

2 LVL 1 AREA
1" = 30'-0"

PLAN LEGEND	
	DENTAL FURNITURE & EQUIPMENT
	DENTAL FURNITURE & EQUIPMENT EXISTING RELOCATED
	DENTAL FURNITURE & EQUIPMENT FUTURE
	EQUIPMENT NUMBER TAG (NUMBERS ARE RANDOM)

WALL LEGEND	
	EXISTING WALL
	DEMO WALL
	NEW WALL
	SOUND PROOFING IN WALL
	LEAD LINED WALL

NOTE:
MODIFICATIONS TO THIS SPACE TO ALLOW THE PROPER FIT & FUNCTION OF THE EQUIPMENT SUPPLIED BY PATTERSON DENTAL SHALL BE THE RESPONSIBILITY OF THE OWNER/TENANT/LANDLORD/CONTRACTOR IN REGARDS TO CODE COMPLIANCE OF STRUCTURAL, ELECTRICAL, MECHANICAL, AND PLUMBING ISSUES. THIS INCLUDES, BUT IS NOT LIMITED TO, SUPPORT STRUCTURE FOR EQUIPMENT AND CLEARANCES IN REGARD TO SPRINKLER HEADS AND/OR ANY DEVICE OR STRUCTURE WHICH MAY IMPEDE OR CONFLICT WITH THE FUNCTION OF PATTERSON SUPPLIED EQUIPMENT. PATTERSON DENTAL SHALL NOT BEAR ANY COST TO CORRECT THESE ISSUES. PLEASE CONSULT PATTERSON FOR ASSISTANCE IN EQUIPMENT SUPPORT STRUCTURE & CLEARANCE QUESTIONS.

THESE DRAWINGS AND SPECIFICATIONS ARE THE PROPERTY OF PATTERSON DENTAL SUPPLY AND THE USE LIMITED TO A SPECIFIED PROJECT FOR THE PERSON OR PERSONS NAMED HEREON FOR THE CONSTRUCTION OF ONE BUILDING ONLY. ANY USE OR REPRODUCTIONS OF THESE DRAWINGS ARE STRICTLY PROHIBITED WITHOUT THE WRITTEN PERMISSION OF PATTERSON DENTAL SUPPLY, INC. WRITTEN DIMENSIONS SHALL TAKE PREFERENCE OVER SCALE DIMENSIONS AND SHALL BE VERIFIED ON THE JOB SITE. ANY DISCREPANCIES OR CHANGES SHALL BE BROUGHT TO THE ATTENTION OF PATTERSON DENTAL SUPPLY PRIOR TO THE COMMENCEMENT OF ANY WORK. THE CONTRACTOR SHALL COMPLY WITH ALL STATE, CITY AND LOCAL CODES, ALL REQUIRED BACKFLOW PREVENTERS AND ALL CURRENT AMERICAN DISABILITIES ACT, (ADA) ACCESSIBILITY GUIDELINES PERTAINING TO THE CONSTRUCTION OF THIS JOB.

THE INFORMATION CONTAINED IN THESE DRAWINGS IS FOR CONCEPT PURPOSES ONLY. THESE DRAWINGS ARE NOT TO BE USED FOR CONSTRUCTION AND DO NOT TAKE THE PLACE OF CONSTRUCTION PLANS AND SPECIFICATIONS. THESE DRAWINGS ARE NOT TO SCALE; NOR HAVE FIELD CONDITIONS BEEN VERIFIED. PATTERSON WILL NOT BE HELD RESPONSIBLE FOR THE USE OR MISUSE OF THE INFORMATION CONTAINED IN THESE DRAWINGS.

OWNER:

CARTERET COMMUNITY COLLEGE

LOCATION:

105 BANK STREET
MOREHEAD CITY, NC

DRAWN BY: LMK	EQUIPMENT REP.: DONLAD GROSE JR	EQUIPMENT REP #:
PROJECT #: 763-2419950	ISSUE DATE: 08/19/2025	

REVISIONS			
REV #	SCOPE	DRAWN BY	DATE

SHEET NO.
DA111