


Legend:


- Heavy Remodeling
- Moderate Remodeling
- Light Remodeling
- Corridor Remodeling

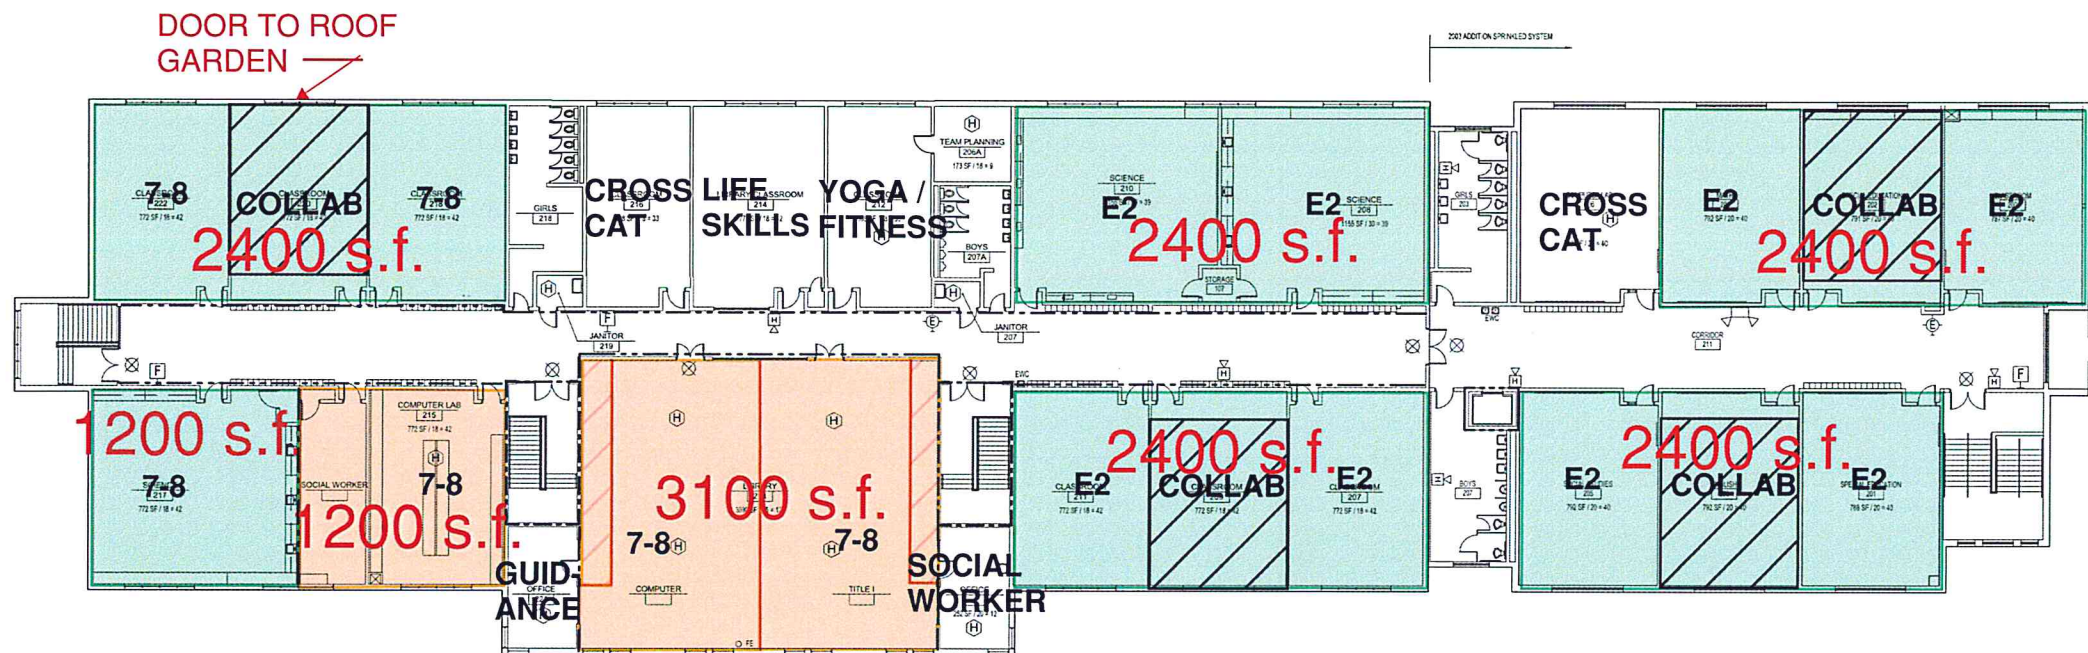

Light Remodeling: 13,200 s.f.  
Moderate Remodeling: 0 s.f.  
Heavy Remodeling: 4300 s.f.  
Corridor Remodeling: 0 s.f.

Note:  
No work is planned for  
spaces that are not filled in  
with color.

1 SECOND FLOOR PLAN  
1/32" = 1'-0"

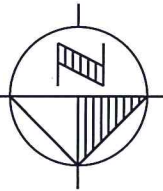

GENERAL NOTES

1966 Original Building  
PART 185  
Height: two story classroom section;  
one story for the remainder of  
the building with balcony over  
the locker rooms  
Construction Classification: Type I - Fire  
Resistive Construction  
Protection Classification: Unsprinklered  
Plan Classification: Plan C Building

2004 Addition  
PART 180  
Height: one story at gym addition, two  
story at classroom addition  
Construction Type: Type 2B Protected  
Protection Classification: Sprinklered  
Plan Classification: Plan N/A

FIRE SEPARATION  
PARTITIONS

SMOKE	.....
30 MIN.	-----
45 MIN.	-----
1 HR	-----
2 HR	-----

SYMBOLS LEGEND

- EMERGENCY LIGHT
- EMERGENCY LIGHT (HEAD ONLY)
- EXIT LIGHT
- FIRE EXTINGUISHER
- FIRE ALARM HORN + S = STROBE
- FIRE BREAK DTATION
- FIRE ALARM PULL STATION
- PROGRAM BELL
- HEAT DETECTOR
- CLOCK
- SPEAKER
- THERMOSTAT
- SPRINKLER HEAD
- WATER COOLER
- SECURITY CAMERA
- FIRE ALARM CONTROL PANEL
- RECOMMENDATION TAG
- GAS SHUTOFF SWITCH
- GAS METER
- HOT WATER HEATER

date

revised

drawn by

checked by



BLDD Architects, Inc.  
100 Merchant Street  
Decatur, Illinois 62523  
Phone: 217-429-5105  
Fax: 217-429-5167

Design Firm  
Registration  
#184-000723

HEALTH AND LIFE SAFETY SURVEY FOR  
DECATUR PUBLIC SCHOOL DISTRICT NO. 61  
THOMAS JEFFERSON MIDDLE SCHOOL  
DECATUR, IL

sheet

A103

project  
111EX07.400