


© 2026 WIDSETH - FILE: W:\PROJECTS\SOUTHWEST MINNESOTA HOUSING PARTNERSHIP (SWMHP)-49049\2025-10591\CADD\CIVIL\GOOD COUNCIL\LC-UT-2025-10591.DWG - PLOTTED BY: VANESSA HINES, January 23, 2026



LANDSCAPING REQUIREMENTS:

- TRANSITIONAL YARDS: SATISFIED WITH THE EXISTING WOODLANDS AND BLUFFS
- PERIMETER LANDSCAPING: PARKING LOTS ARE SCREENED VIA THE EXISTING WOODLANDS AND BLUFFS
- PARKING LOT LANDSCAPING:
REQUIRED INTERIOR LANDSCAPING AREA - 3,494-SF
CALCULATION: $(\text{STALL DEPTH} + \frac{1}{2} \text{ DRIVE LANE}) * \text{STALL WIDTH} * \text{NUMBER OF STALLS} * 5\%$
 $(20 + 12.5) * 9 * 239 * 0.05 = 3,495\text{-SF}$
PROPOSED INTERIOR LANDSCAPING AREA - 5,765-SF

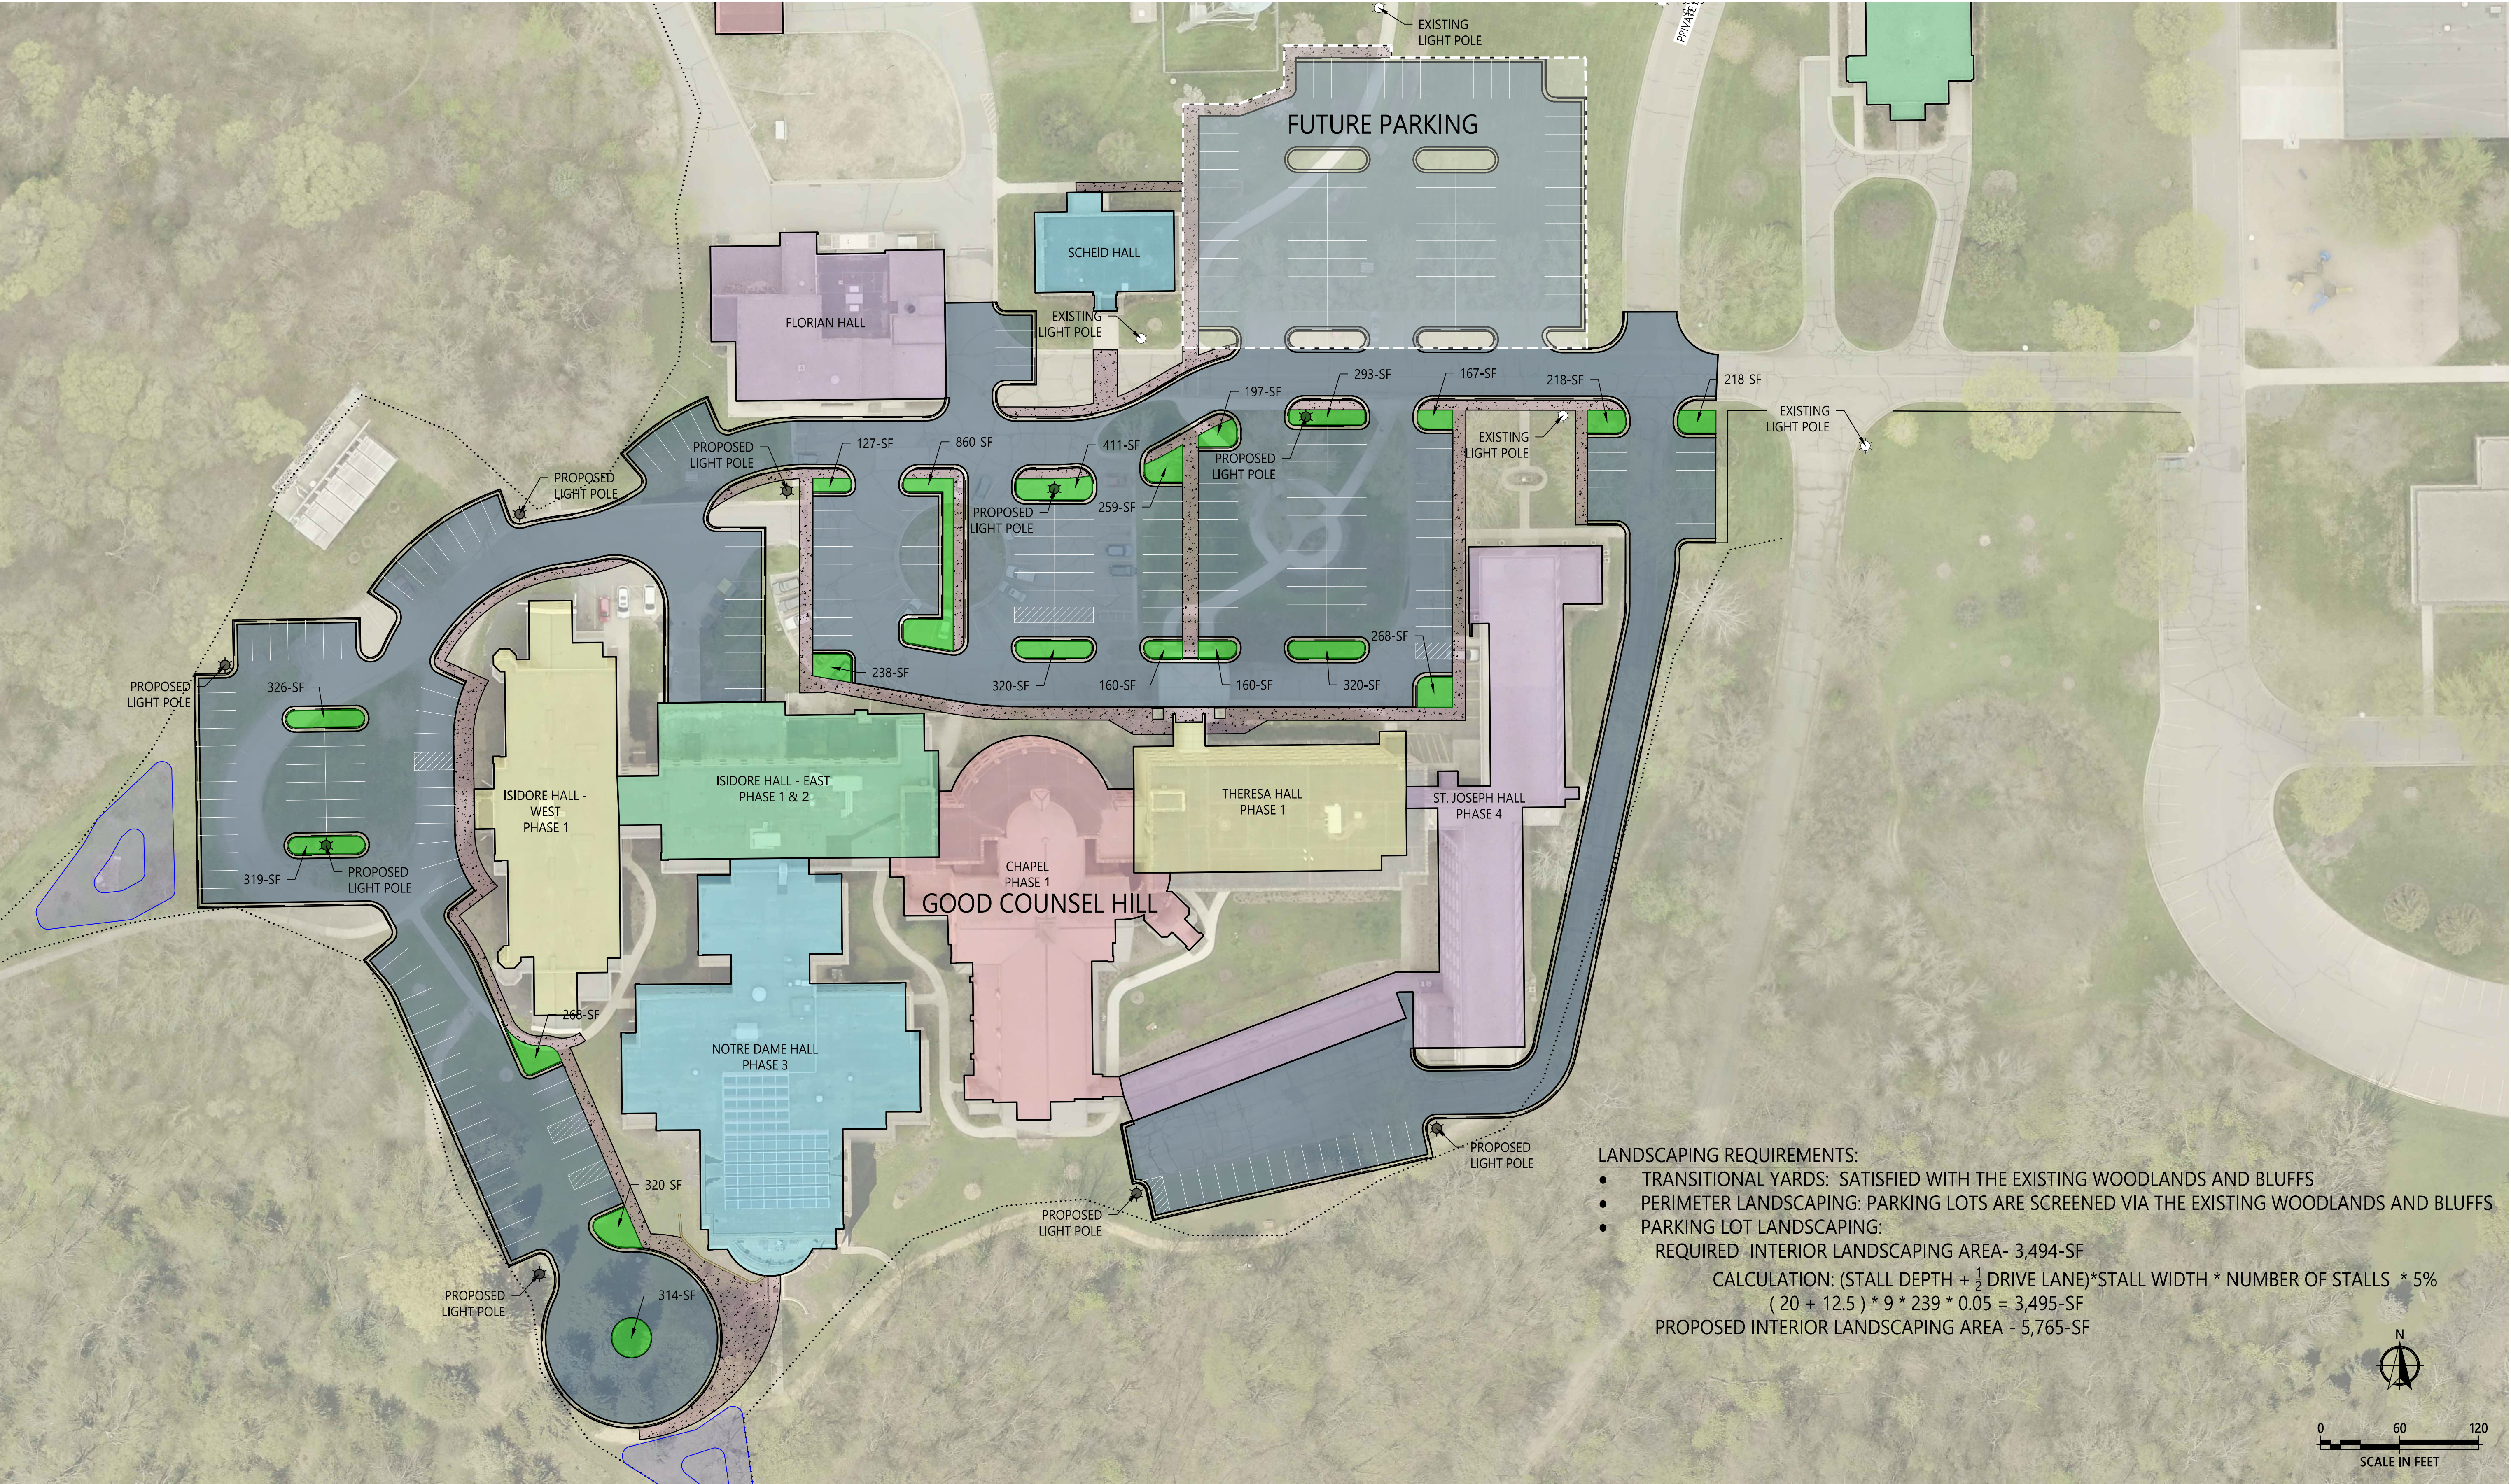

DRAWN BY:
RSH
CHECKED BY:
CNB
SIGNER NAME
LIC. NO.: NUMBER
DATE: MM/DD/YYYY

DATE	REV#	REVISIONS DESCRIPTION

GOOD COUNSEL
LANDSCAPE AND LIGHTING PLAN

PROJECT #: 2025-10591