


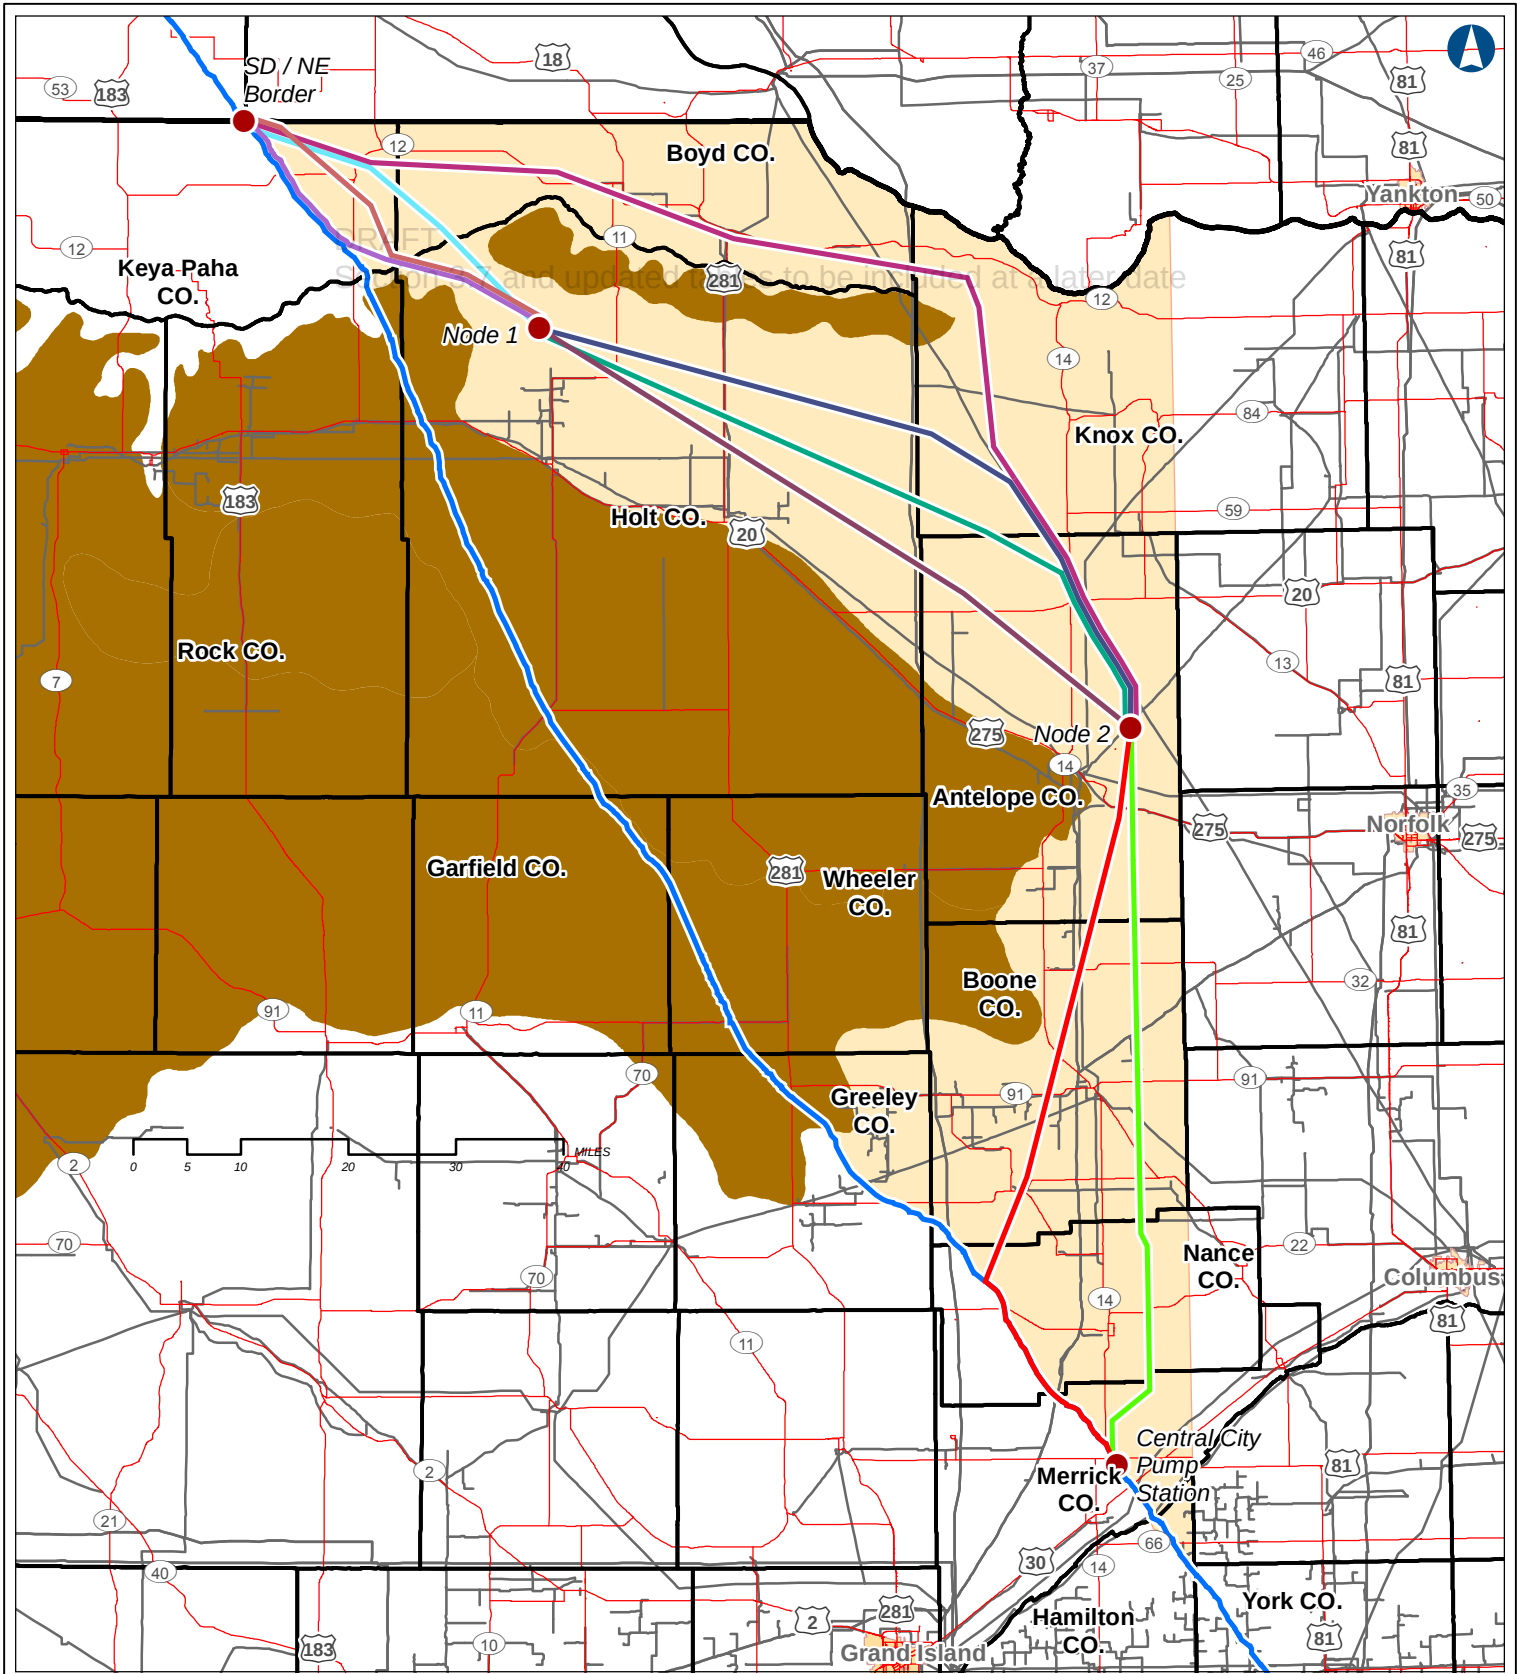

● CONTROL POINTS AND NODES	— Option A	— Option F
— KEYSTONE XL PIPELINE PROJECT	— Option B	— Option G
 STATE BOUNDARY	— Option C	— Option H
 COUNTY BOUNDARY	— Option D	— Option I
— POWER LINE, PIPELINE	— Option E	
 STUDY AREA	 NEBRASKA SANDHILLS	

KEYSTONE XL PIPELINE PROJECT Desktop Corridors			
COUNTY:	DRAWN BY:	PD	
STATE: NEBRASKA	CHECKED BY:	JP	
REV. NO.:	REVISION	DATE	
0	ISSUED FOR REVIEW	2012-01-13	
PRELIMINARY			
DATE:	PROJECTION:	NAD83 UTM14 N	

PREPARED BY: exp Energy Services Inc.	
t: +1 850 385 5441 f: +1 850 385 5523	
1300 Metropolitan Blvd.	
Tallahassee, FL 32308	
U.S.A.	
www.exp.com	
The new identity of Trow Engineering Consultants, Inc.	
• BUILDINGS • EARTH & ENVIRONMENT • ENERGY •	
• INDUSTRIAL • INFRASTRUCTURE • SUSTAINABILITY •	
DWG:	XL-31-P-7080-J4
SHEET:	1