


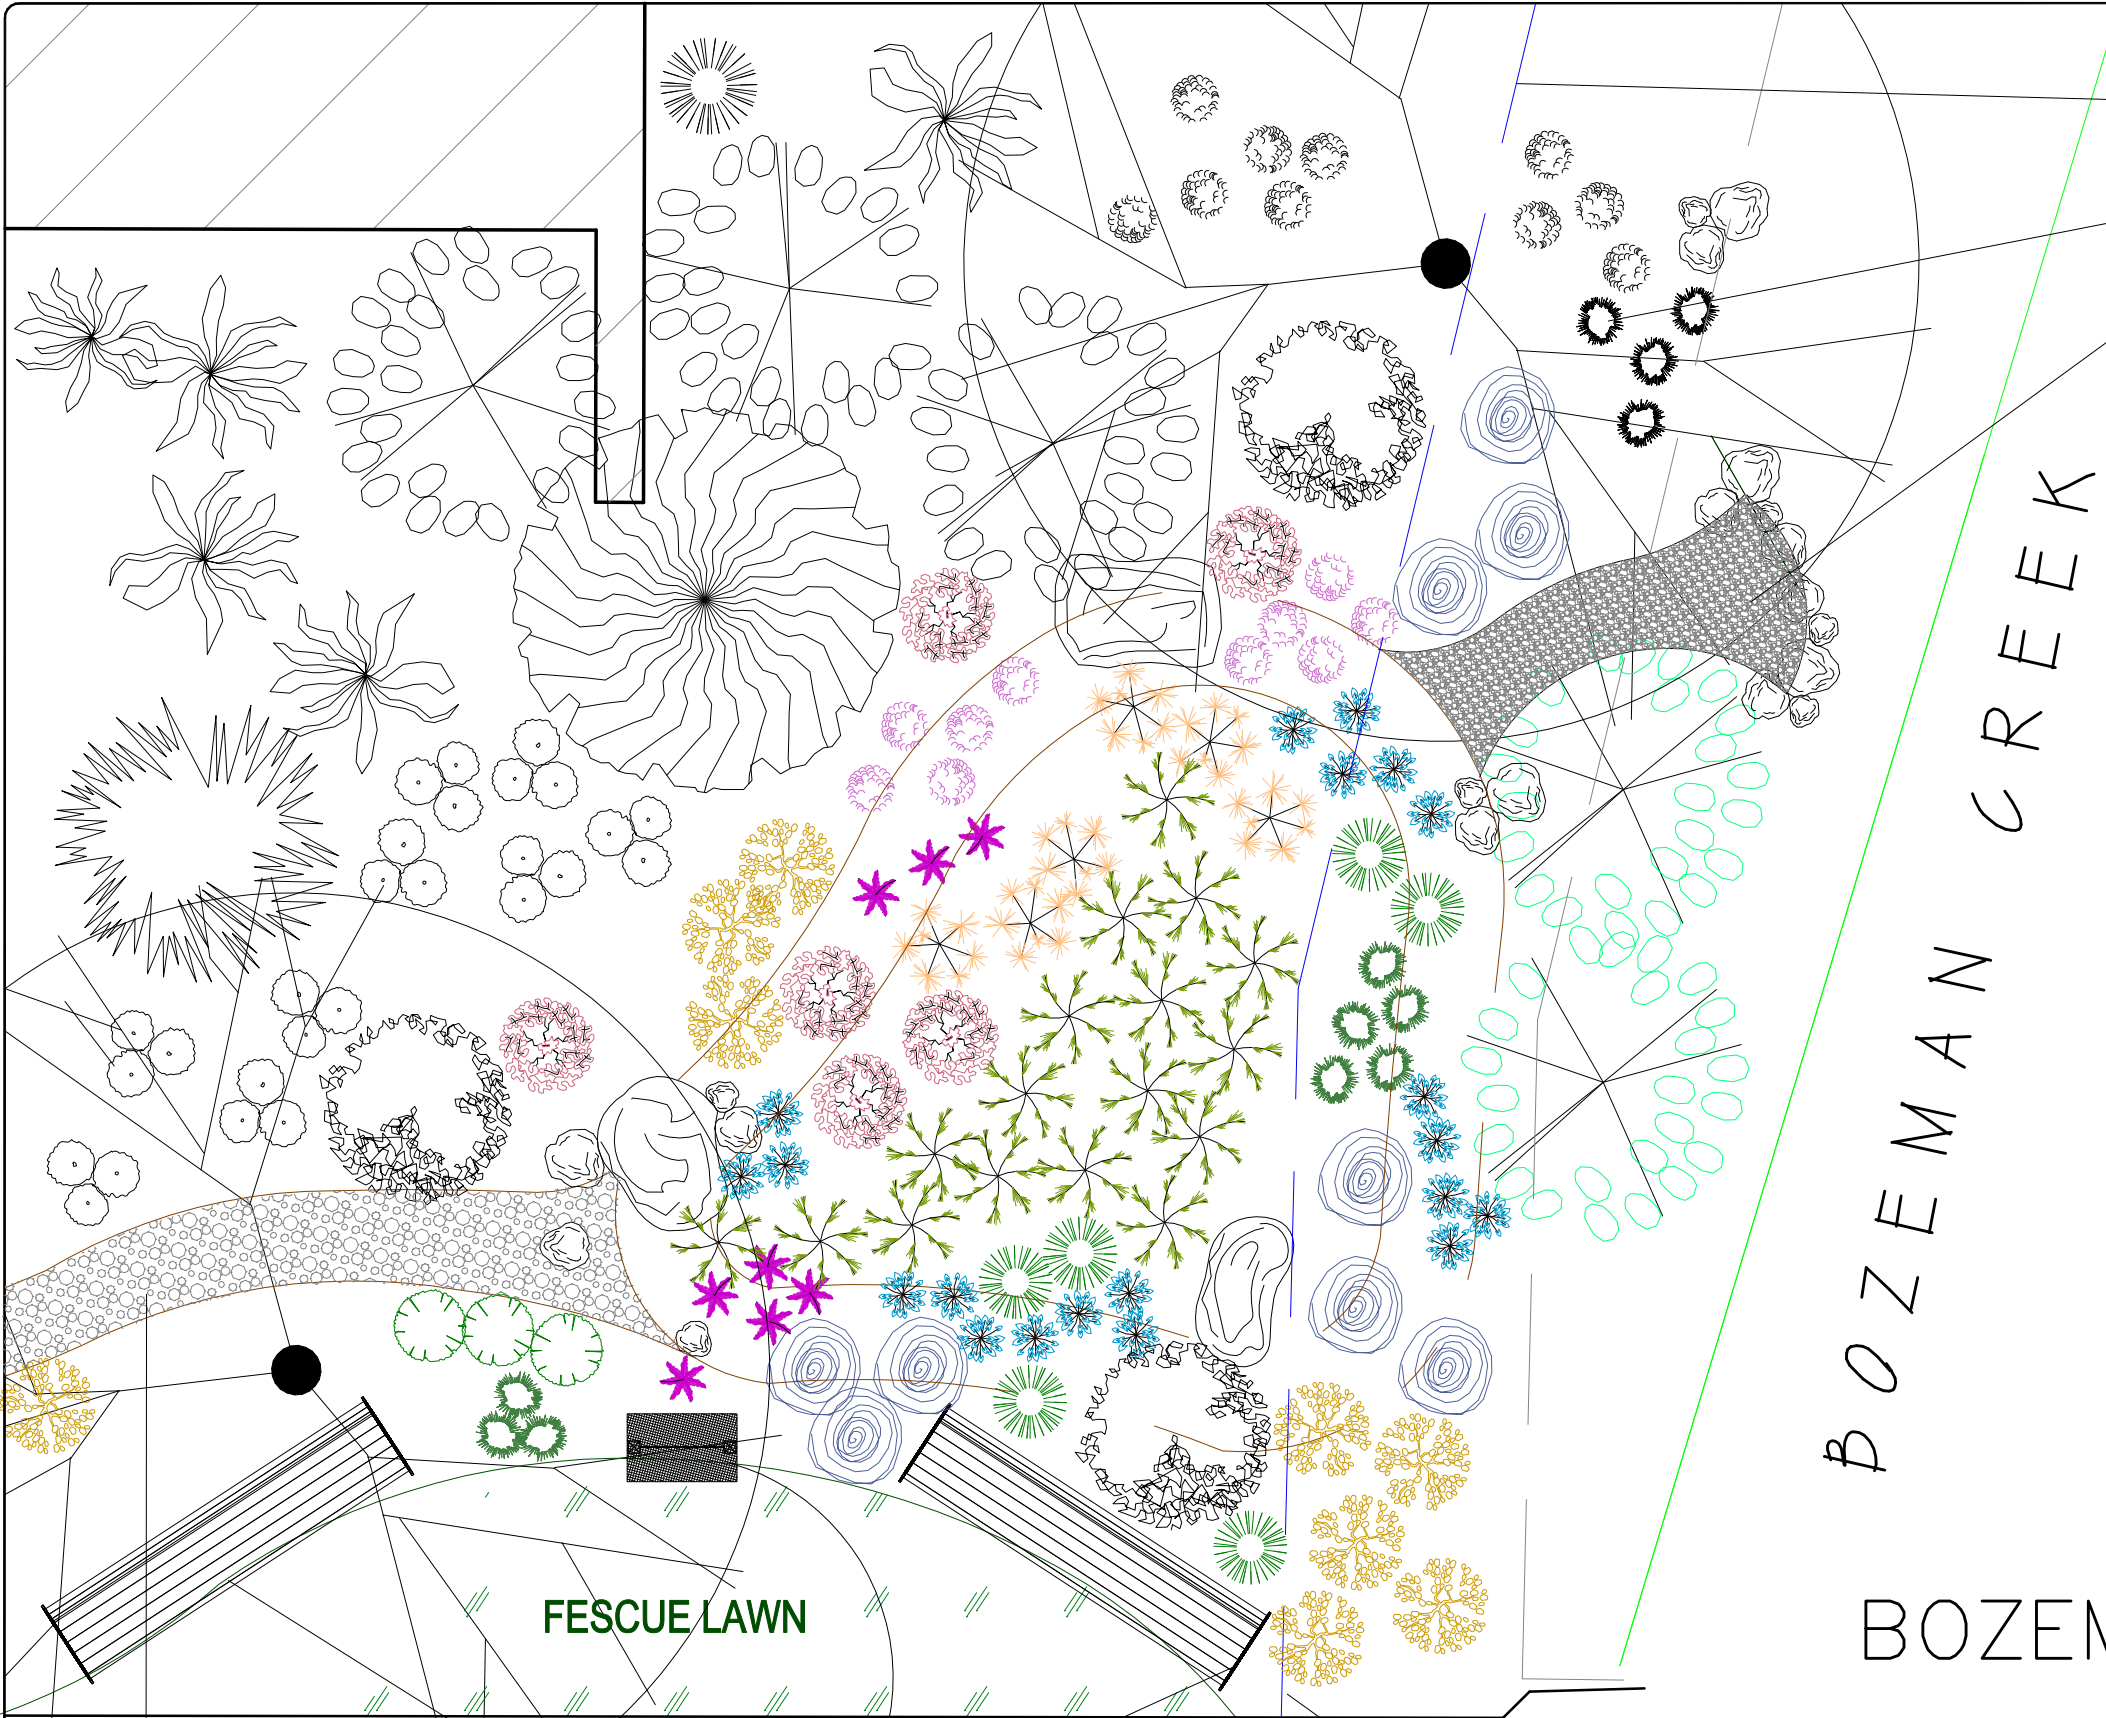

5' Stream bank setback

Plants in black not included in raingarden plan.

Overflow

Rain Garden Plant List

Qty	Symbol	Common Name	Size
21		Iris	1-Gal
14		Grassesbill	1-Gal
10		Columbine	1-Gal
3		Sweet Woodruff	1-Gal
6		Fern	1-Gal
15		Wild Bergamont	1-Gal
10		Black Eyed Susan	1-Gal
6		Woods Aster	1-Gal
6		Goldenrod	1-Gal
8		Penstemon	1-Gal
17		Native Sedge	1-Gal
2		Red Twig Dogwood	2-Gal

BOZEMAN CREEK

BOZEMAN CITY HALL RAIN GARDEN

FESCUE LAWN

Informative Sign

Benches

5' Stream bank setback

Recycled and crushed glass with cobble for dry riverbed to contain building runoff.



LANDSCAPING PLAN

Scale: 1" = 4'

Sweet Pea Landscaping, Inc.

Dan LaFrance—Landscape Designer, CPP

SHEET:

L1