





NOTE: CENTER STREET ARCHITECTS (CSA) WAS REQUESTED BY THE BUILDING OWNER, CHARLIE FULLER, TO SUBMIT THESE RENDERINGS FOR PLANNING AND ZONING APPROVAL. CHRISTIAN WILSON AND CENTER STREET ARCHITECTS DID NOT DESIGN ZUPAS PROTOTYPE BUILDING. THE RENDERINGS WERE SENT TO (CSA) TO SUBMIT TO THE CITY FROM ZUPAS CORPORATE ARCHITECT.

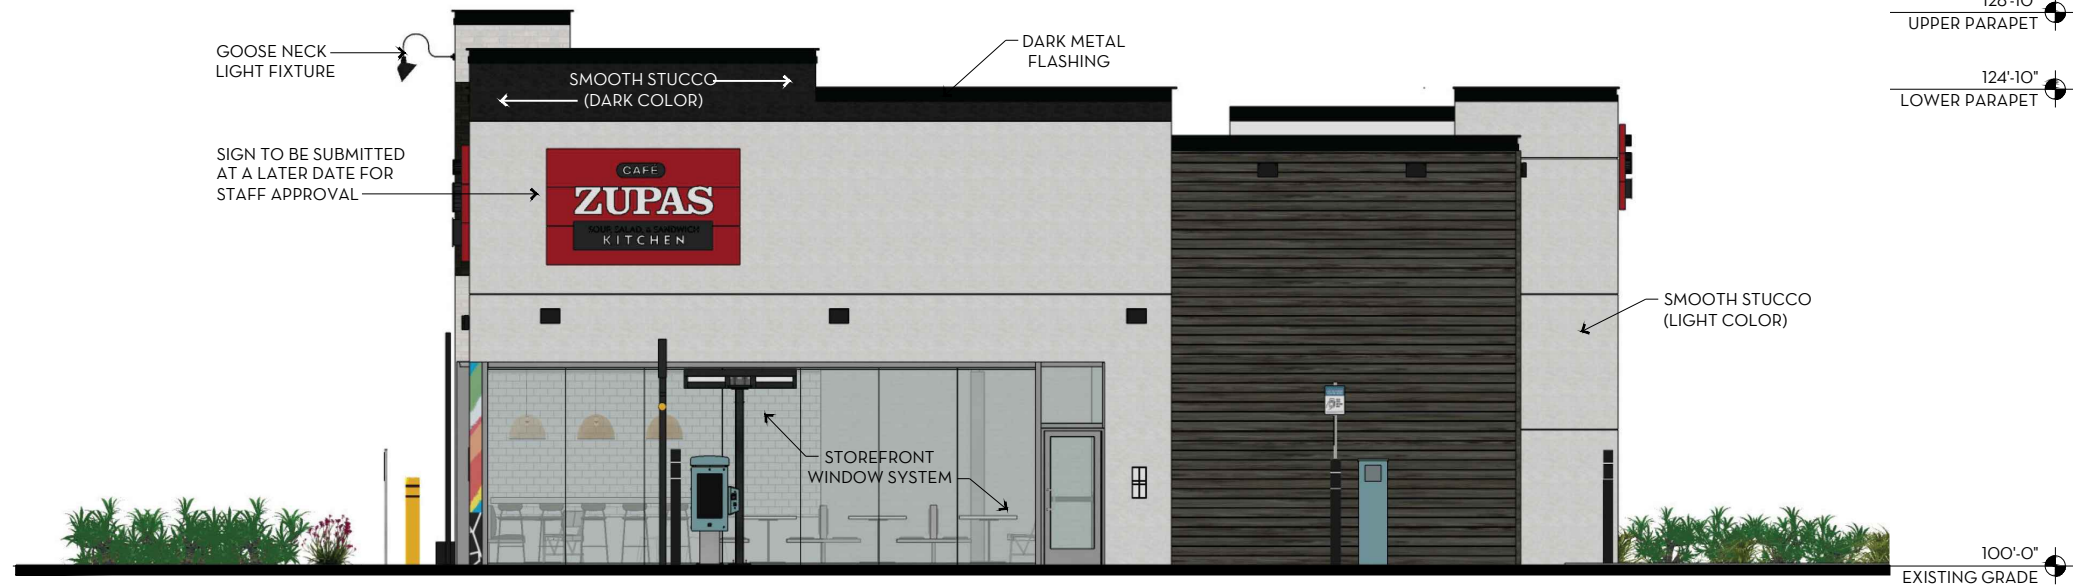

C1 SOUTH FACADE (700 NORTH)

SCALE: 1"=10'-0"

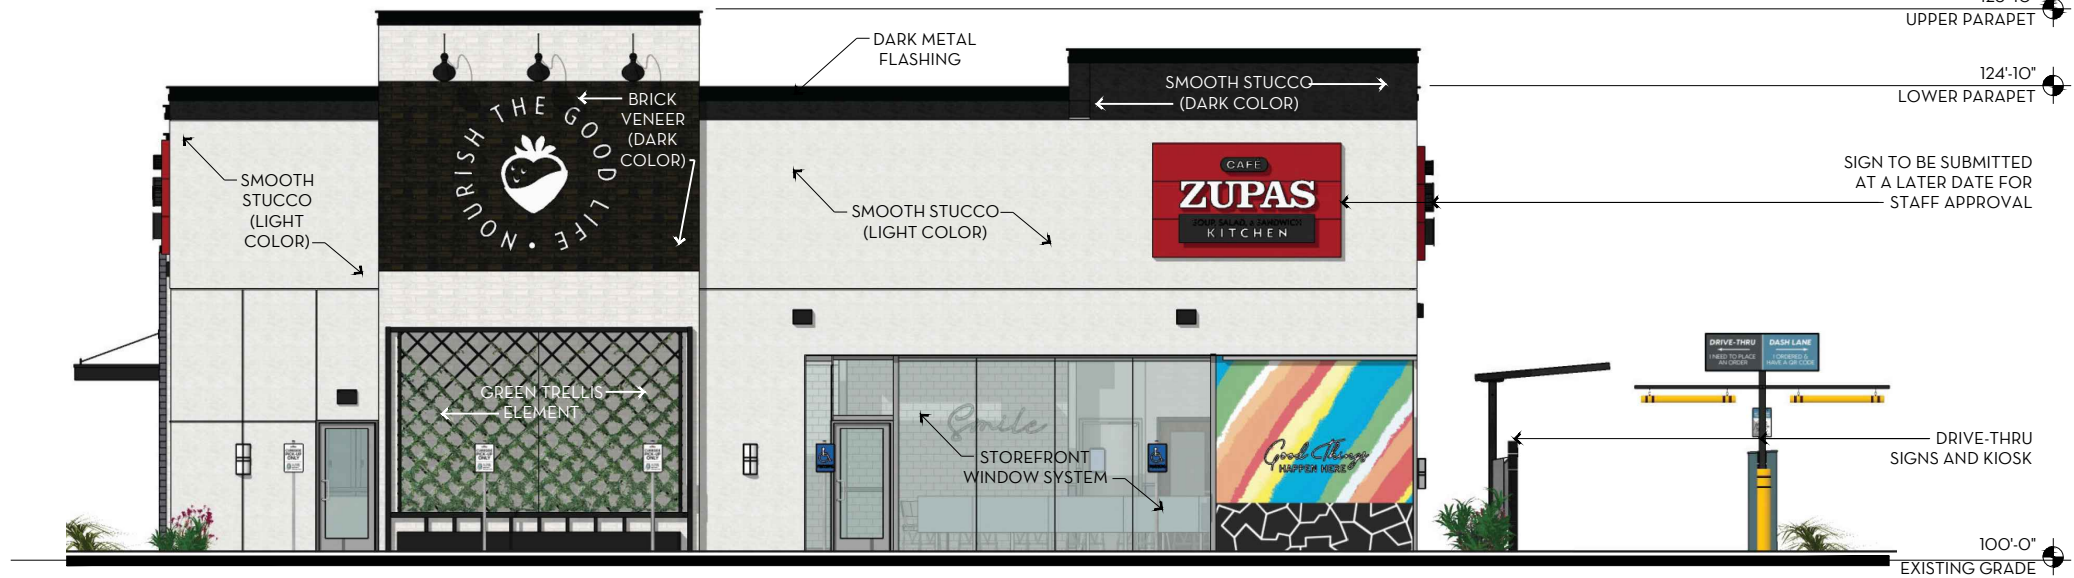

A1 WEST FACADE (PARKING)

SCALE: 1"=10'-0"



CENTER STREET ARCHITECTS

170 E. CENTER STREET
LOGAN, UTAH 84321
CENTERSTREETARCH.COM

MELLE DETTENMAIER 453.890.2009
CHRISTIAN WILSON 435.232.8662

TITLE	PROPOSED ZUPAS 700 NORTH MAIN STREET
PROJECT	CAFE ZUPAS SOUPS, SALADS AND SANDWICHES
CLIENT	CHARLIE FULLMER
ADDRESS	701 NORTH MAIN STREET, LOGAN, UTAH 84321

REVISIONS		
NO.	DATE	DESCRIPTION


DATE: 05.20.21
JOB NO: 21102
SCALE: 1"=10'-0"
DRAWN: JCW

SHEET
A001

ALL DRAWINGS, SPECIFICATIONS, DESIGNS AND IDEAS REPRESENTED HEREIN ARE AND SHALL REMAIN THE PROPERTY OF THE DESIGNER. NO PART THEREOF SHALL BE COPIED AND/OR DISCLOSED TO OTHERS OR USED IN CONNECTION WITH ANY OTHER PROJECT OTHER THAN THE SPECIFIC PROJECT FOR WHICH THEY HAVE BEEN PREPARED WITHOUT THE WRITTEN CONSENT OF THE DESIGNER. WRITTEN DIMENSIONS OF THESE DRAWINGS SHALL HAVE PRECEDENCE OVER SCALED DIMENSIONS. CONTRACTORS SHALL VERIFY AND BE RESPONSIBLE FOR ALL DIMENSIONS AND CONDITIONS ON THE JOB. NOTIFY DESIGNER OF ANY VARIATIONS FROM THE DIMENSIONS AND CONDITIONS SHOWN BY THEIR DRAWINGS. COPYRIGHT 2018 CENTER STREET ARCHITECTS P.L.L.C.




NOTE: CENTER STREET ARCHITECTS (CSA) WAS REQUESTED BY THE BUILDING OWNER, CHARLIE FULLER, TO SUBMIT THESE RENDERINGS FOR PLANNING AND ZONING APPROVAL. CHRISTIAN WILSON AND CENTER STREET ARCHITECTS DID NOT DESIGN ZUPAS PROTOTYPE BUILDING. THE RENDERINGS WERE SENT TO (CSA) TO SUBMIT TO THE CITY FROM ZUPAS CORPORATE ARCHITECT.

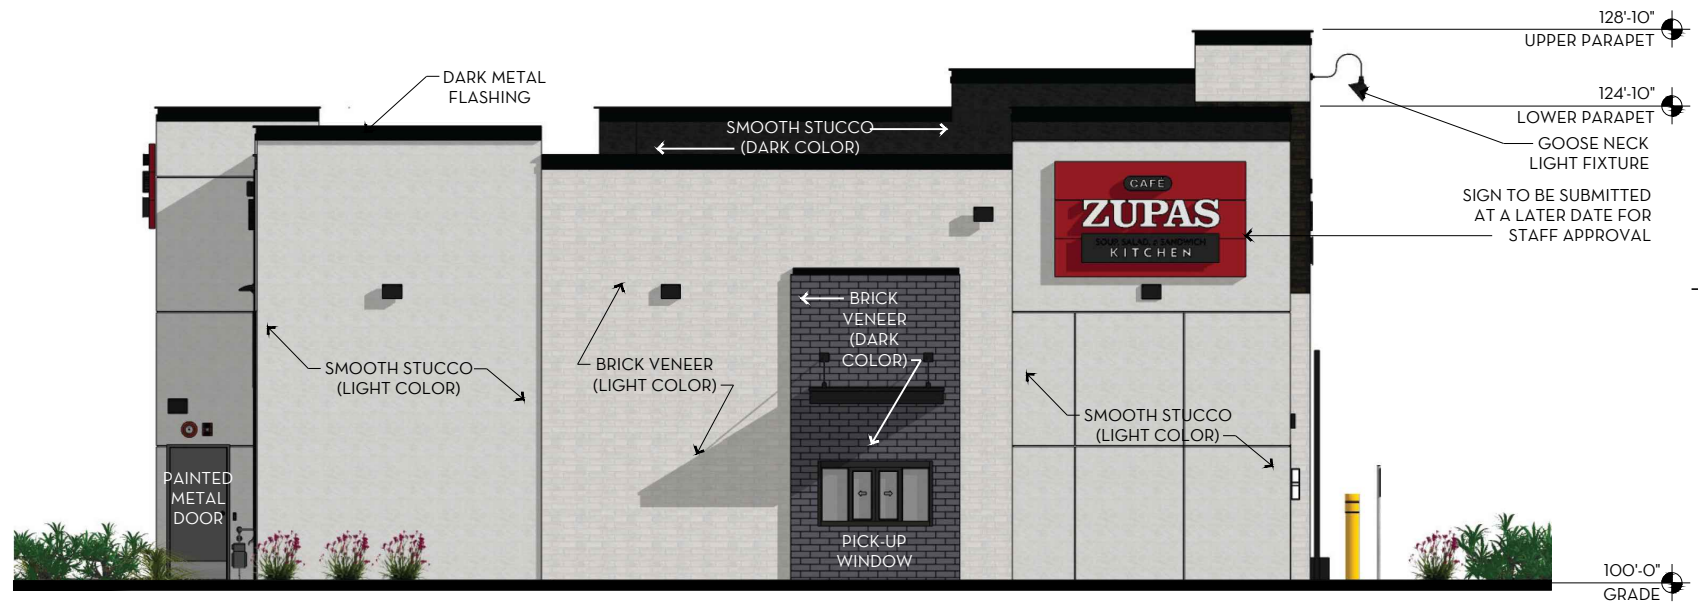

C1 NORTH FACADE (WIMMERS)

SCALE: 1"=10'-0"

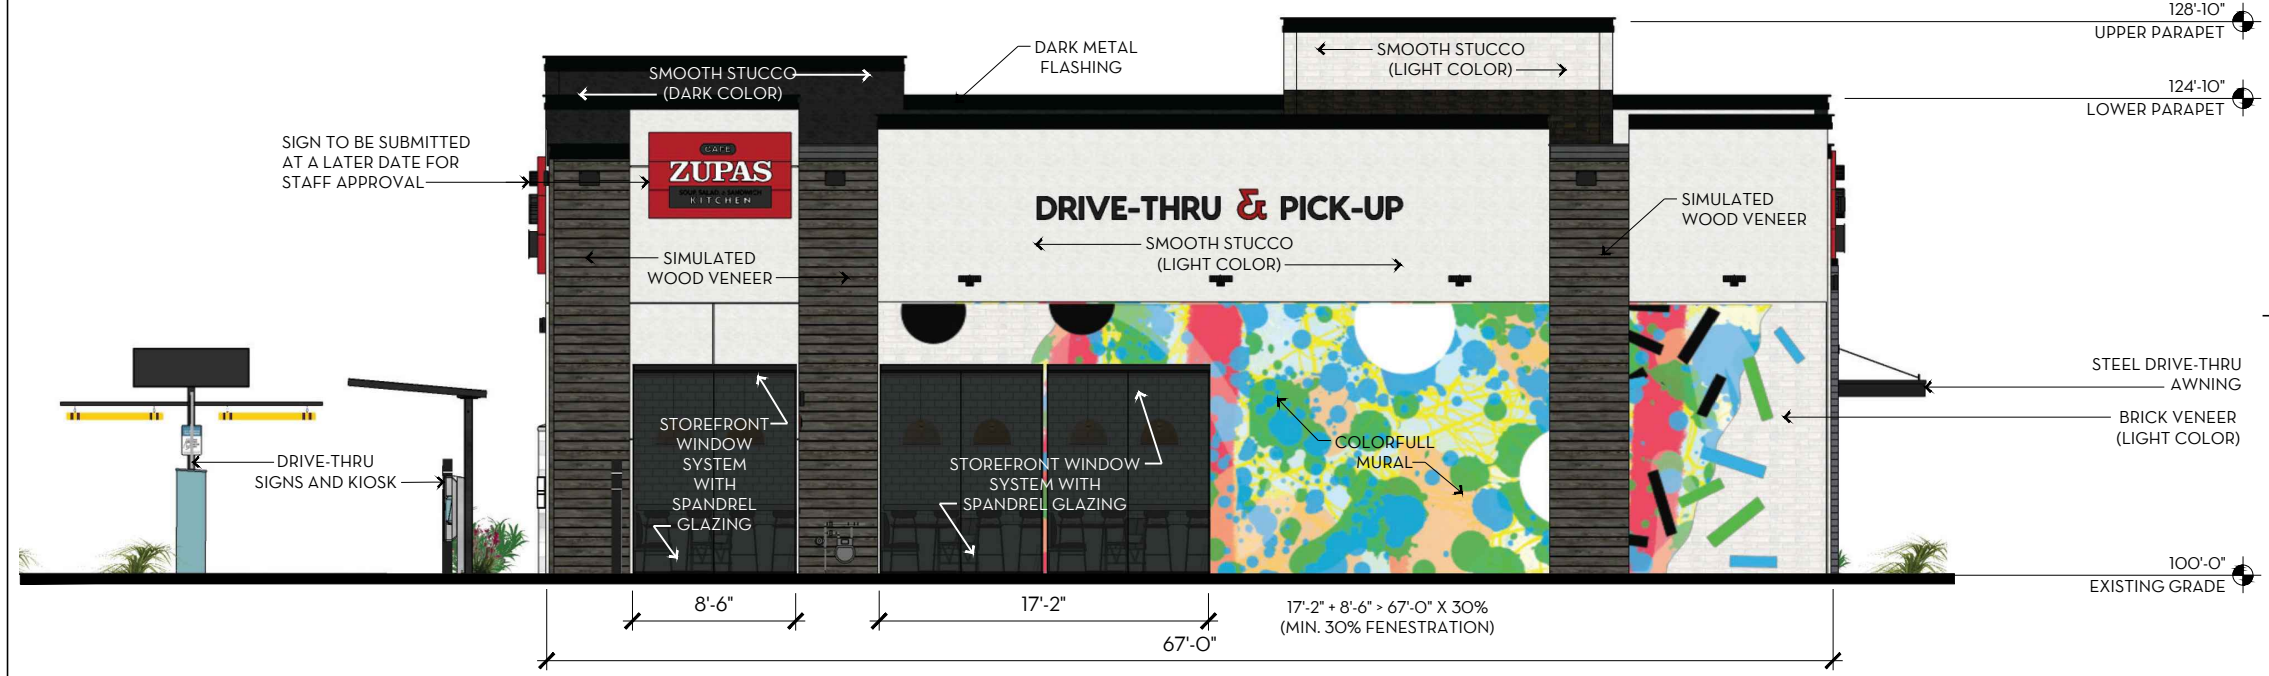

A1 EAST FACADE (MAIN STREET)

SCALE: 1"=10'-0"



CENTER STREET ARCHITECTS
170 E. CENTER STREET
LOGAN, UTAH 84321
CENTERSTREETARCH.COM

MELLE DETTENMAIER 453.890.2009
CHRISTIAN WILSON 435.232.8662

TITLE	PROPOSED ZUPAS 700 NORTH MAIN STREET
PROJECT	CAFE ZUPAS SOUPS, SALADS AND SANDWICHES
CLIENT	CHARLIE FULLER
ADDRESS	701 NORTH MAIN STREET, LOGAN, UTAH 84321

REVISIONS		
NO.	DATE	DESCRIPTION

DATE: 05.20.21
JOB NO: 21102
SCALE: 1"=10'-0"
DRAWN: JCW

SHEET
A002

ALL DRAWINGS, SPECIFICATIONS, DESIGNS AND IDEAS REPRESENTED HEREIN ARE AND SHALL REMAIN THE PROPERTY OF THE DESIGNER. NO PART THEREOF SHALL BE COPIED, REPRODUCED, DISCLOSED TO OTHERS OR USED IN CONNECTION WITH ANY OTHER PROJECT OTHER THAN THE SPECIFIC PROJECT FOR WHICH THEY HAVE BEEN PREPARED WITHOUT THE WRITTEN CONSENT OF THE DESIGNER. WRITTEN DIMENSIONS OF THESE DRAWINGS SHALL HAVE PRECEDENCE OVER SCALED DIMENSIONS. CONTRACTORS SHALL VERIFY AND BE RESPONSIBLE FOR ALL DIMENSIONS AND CONDITIONS ON THE JOB. NOTIFY DESIGNER OF ANY VARIATIONS FROM THE DIMENSIONS AND CONDITIONS SHOWN BY THEIR DRAWINGS. COPYRIGHT 2018 CENTER STREET ARCHITECTS P.L.L.C.



NOTE: CENTER STREET ARCHITECTS (CSA) WAS REQUESTED BY THE BUILDING OWNER, CHARLIE FULLER, TO SUBMIT THESE RENDERINGS FOR PLANNING AND ZONING APPROVAL. CHRISTIAN WILSON AND CENTER STREET ARCHITECTS DID NOT DESIGN ZUPAS PROTOTYPE BUILDING. THE RENDERINGS WERE SENT TO (CSA) TO SUBMIT TO THE CITY FROM ZUPAS CORPORATE ARCHITECT.



C2 NORTHWEST PERSPECTIVE



A2 SOUTHWEST PERSPECTIVE



CENTER STREET ARCHITECTS
 170 E. CENTER STREET
 LOGAN, UTAH 84321
 CENTERSTREETARCH.COM

MELLE DETTENMAIER 453.890.2009
 CHRISTIAN WILSON 435.232.8662

TITLE	PROPOSED ZUPAS 700 NORTH MAIN STREET
PROJECT	CAFE ZUPAS SOUPS, SALADS AND SANDWICHES
CLIENT	CHARLIE FULLMER
ADDRESS	701 NORTH MAIN STREET, LOGAN, UTAH 84321

REVISIONS		
NO.	DATE	DESCRIPTION

DATE: 05.20.21
 JOB NO: 21102
 SCALE: 1"=10'-0"
 DRAWN: JCW

SHEET
A003

ALL DRAWINGS, SPECIFICATIONS, DESIGNS AND IDEAS REPRESENTED HEREIN ARE AND SHALL REMAIN THE PROPERTY OF THE DESIGNER. NO PART THEREOF SHALL BE COPIED AND/OR DISCLOSED TO OTHERS OR USED IN CONNECTION WITH ANY OTHER PROJECT OTHER THAN THE SPECIFIC PROJECT FOR WHICH THEY HAVE BEEN PREPARED WITHOUT THE WRITTEN CONSENT OF THE DESIGNER. WRITTEN DIMENSIONS OF THESE DRAWINGS SHALL HAVE PRECEDENCE OVER SCALED DIMENSIONS. CONTRACTORS SHALL VERIFY AND BE RESPONSIBLE FOR ALL DIMENSIONS AND CONDITIONS ON THE JOB. NOTIFY DESIGNER OF ANY VARIATIONS FROM THE DIMENSIONS AND CONDITIONS SHOWN BY THEIR DRAWINGS. COPYRIGHT 2018 CENTER STREET ARCHITECTS P.L.L.C.