


# HIGHLAND HIGH SCHOOL - GYM ADDITION

OVERALL PLAN

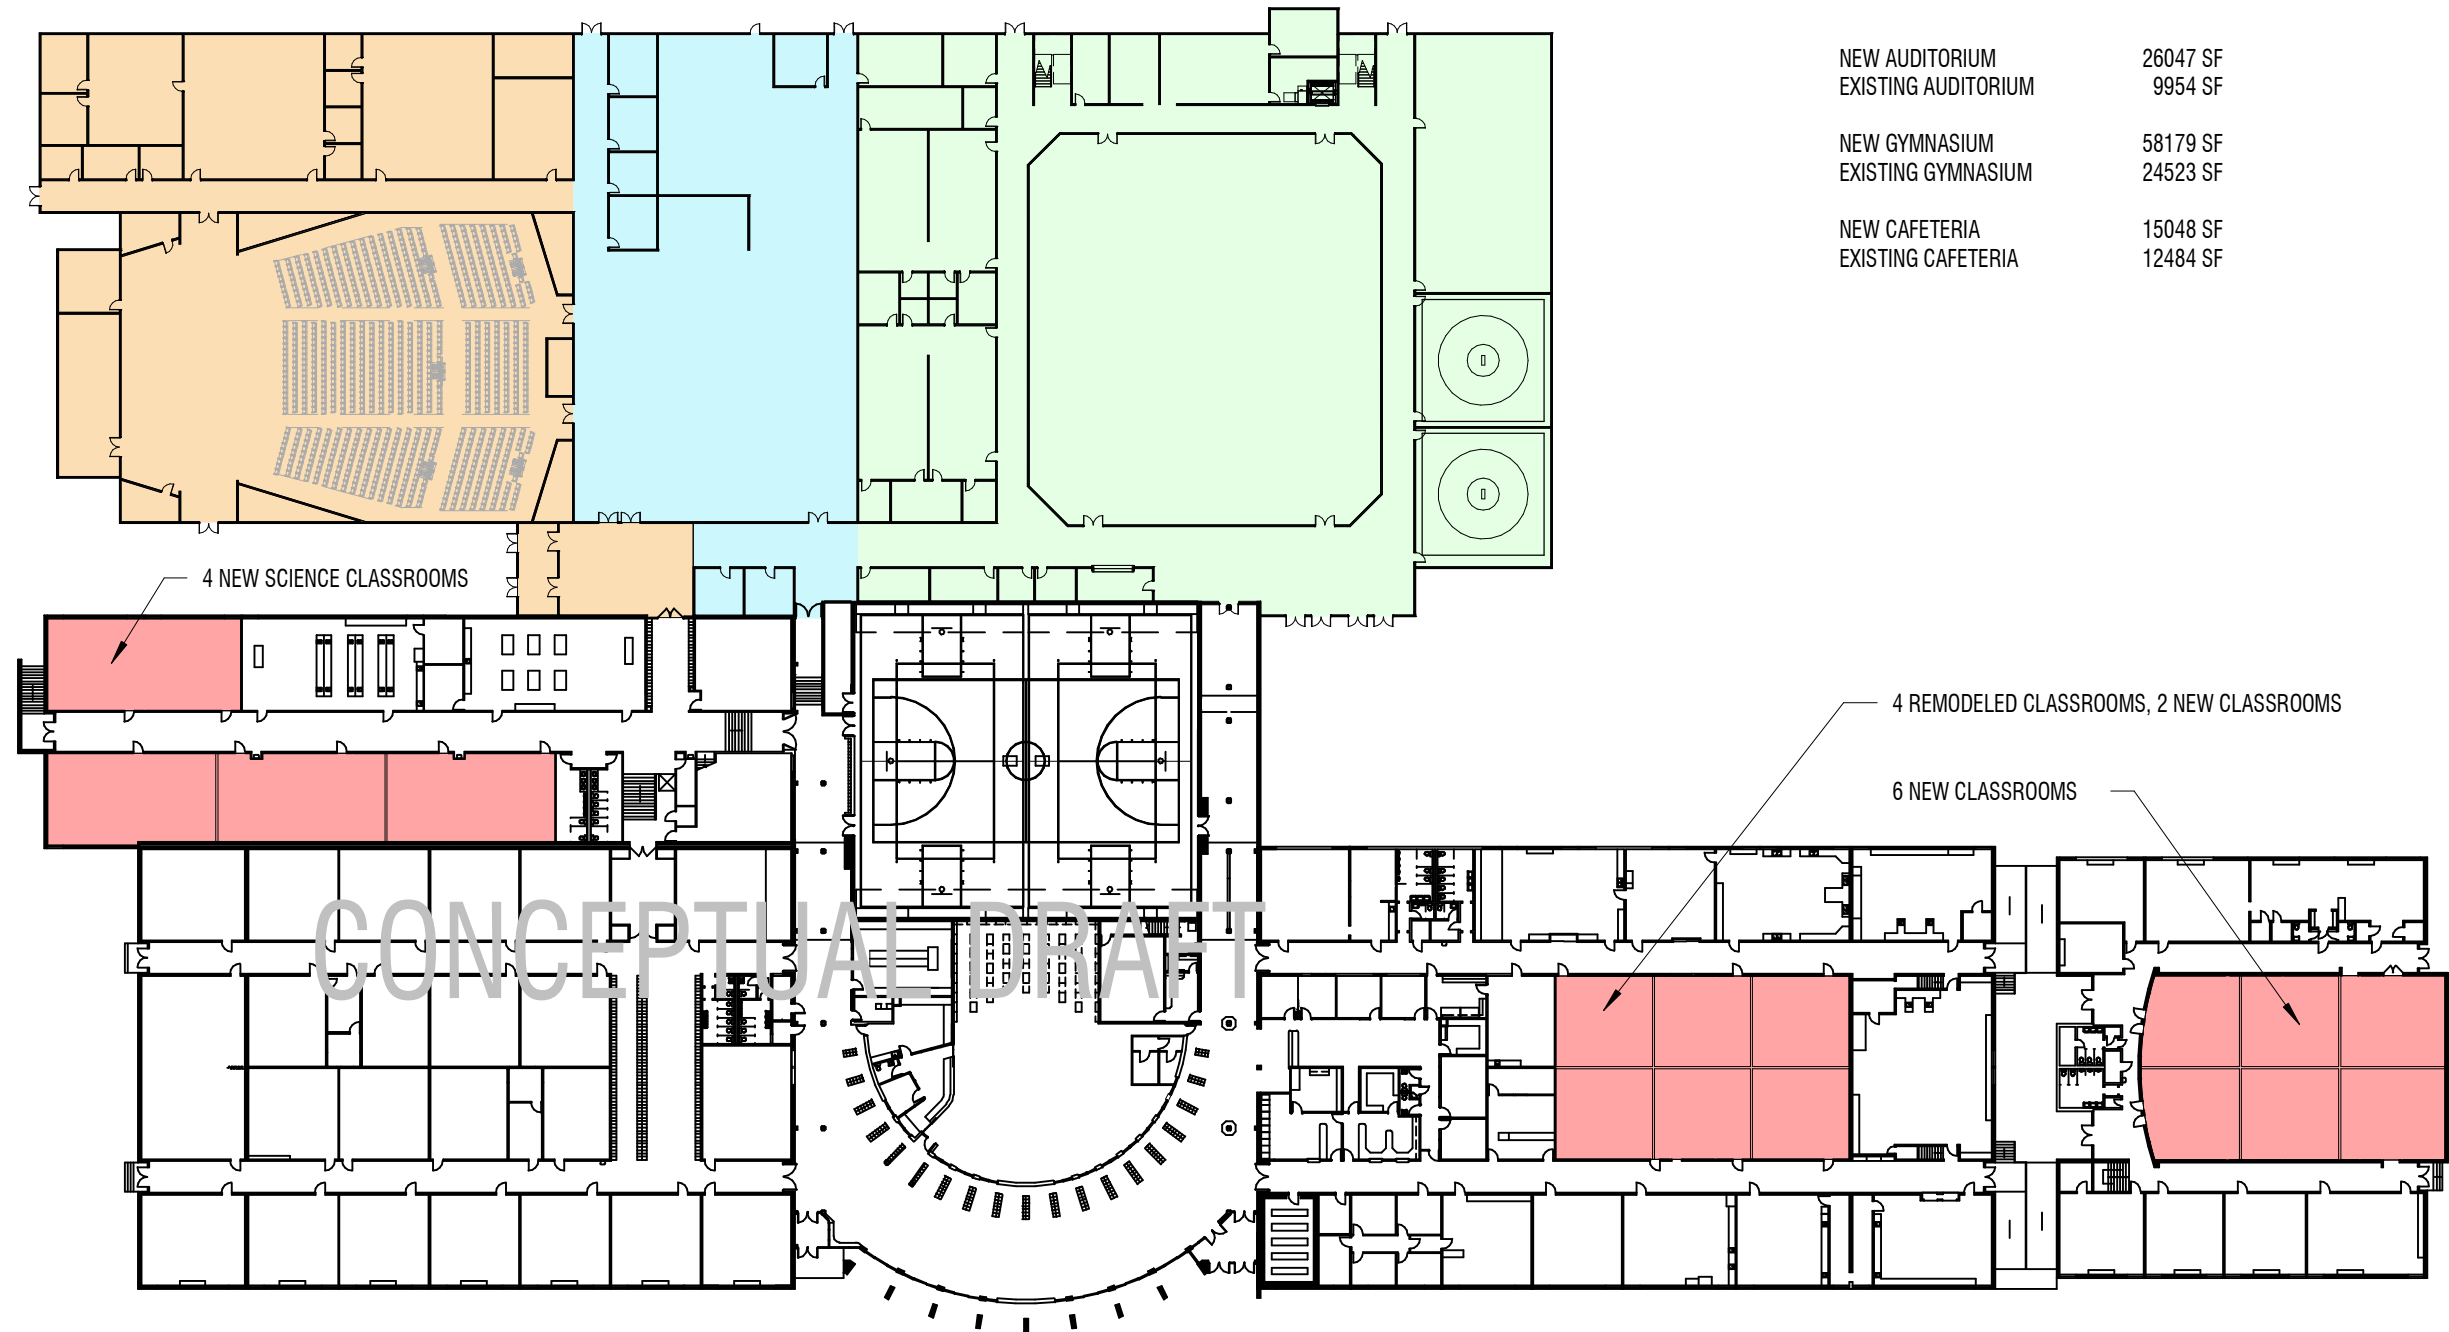

NEW AUDITORIUM	26047 SF
EXISTING AUDITORIUM	9954 SF
NEW GYMNASIUM	58179 SF
EXISTING GYMNASIUM	24523 SF
NEW CAFETERIA	15048 SF
EXISTING CAFETERIA	12484 SF

4 NEW SCIENCE CLASSROOMS


4 REMODELED CLASSROOMS, 2 NEW CLASSROOMS

6 NEW CLASSROOMS




# HIGHLAND HIGH SCHOOL - GYM ADDITION

MAIN FLOOR

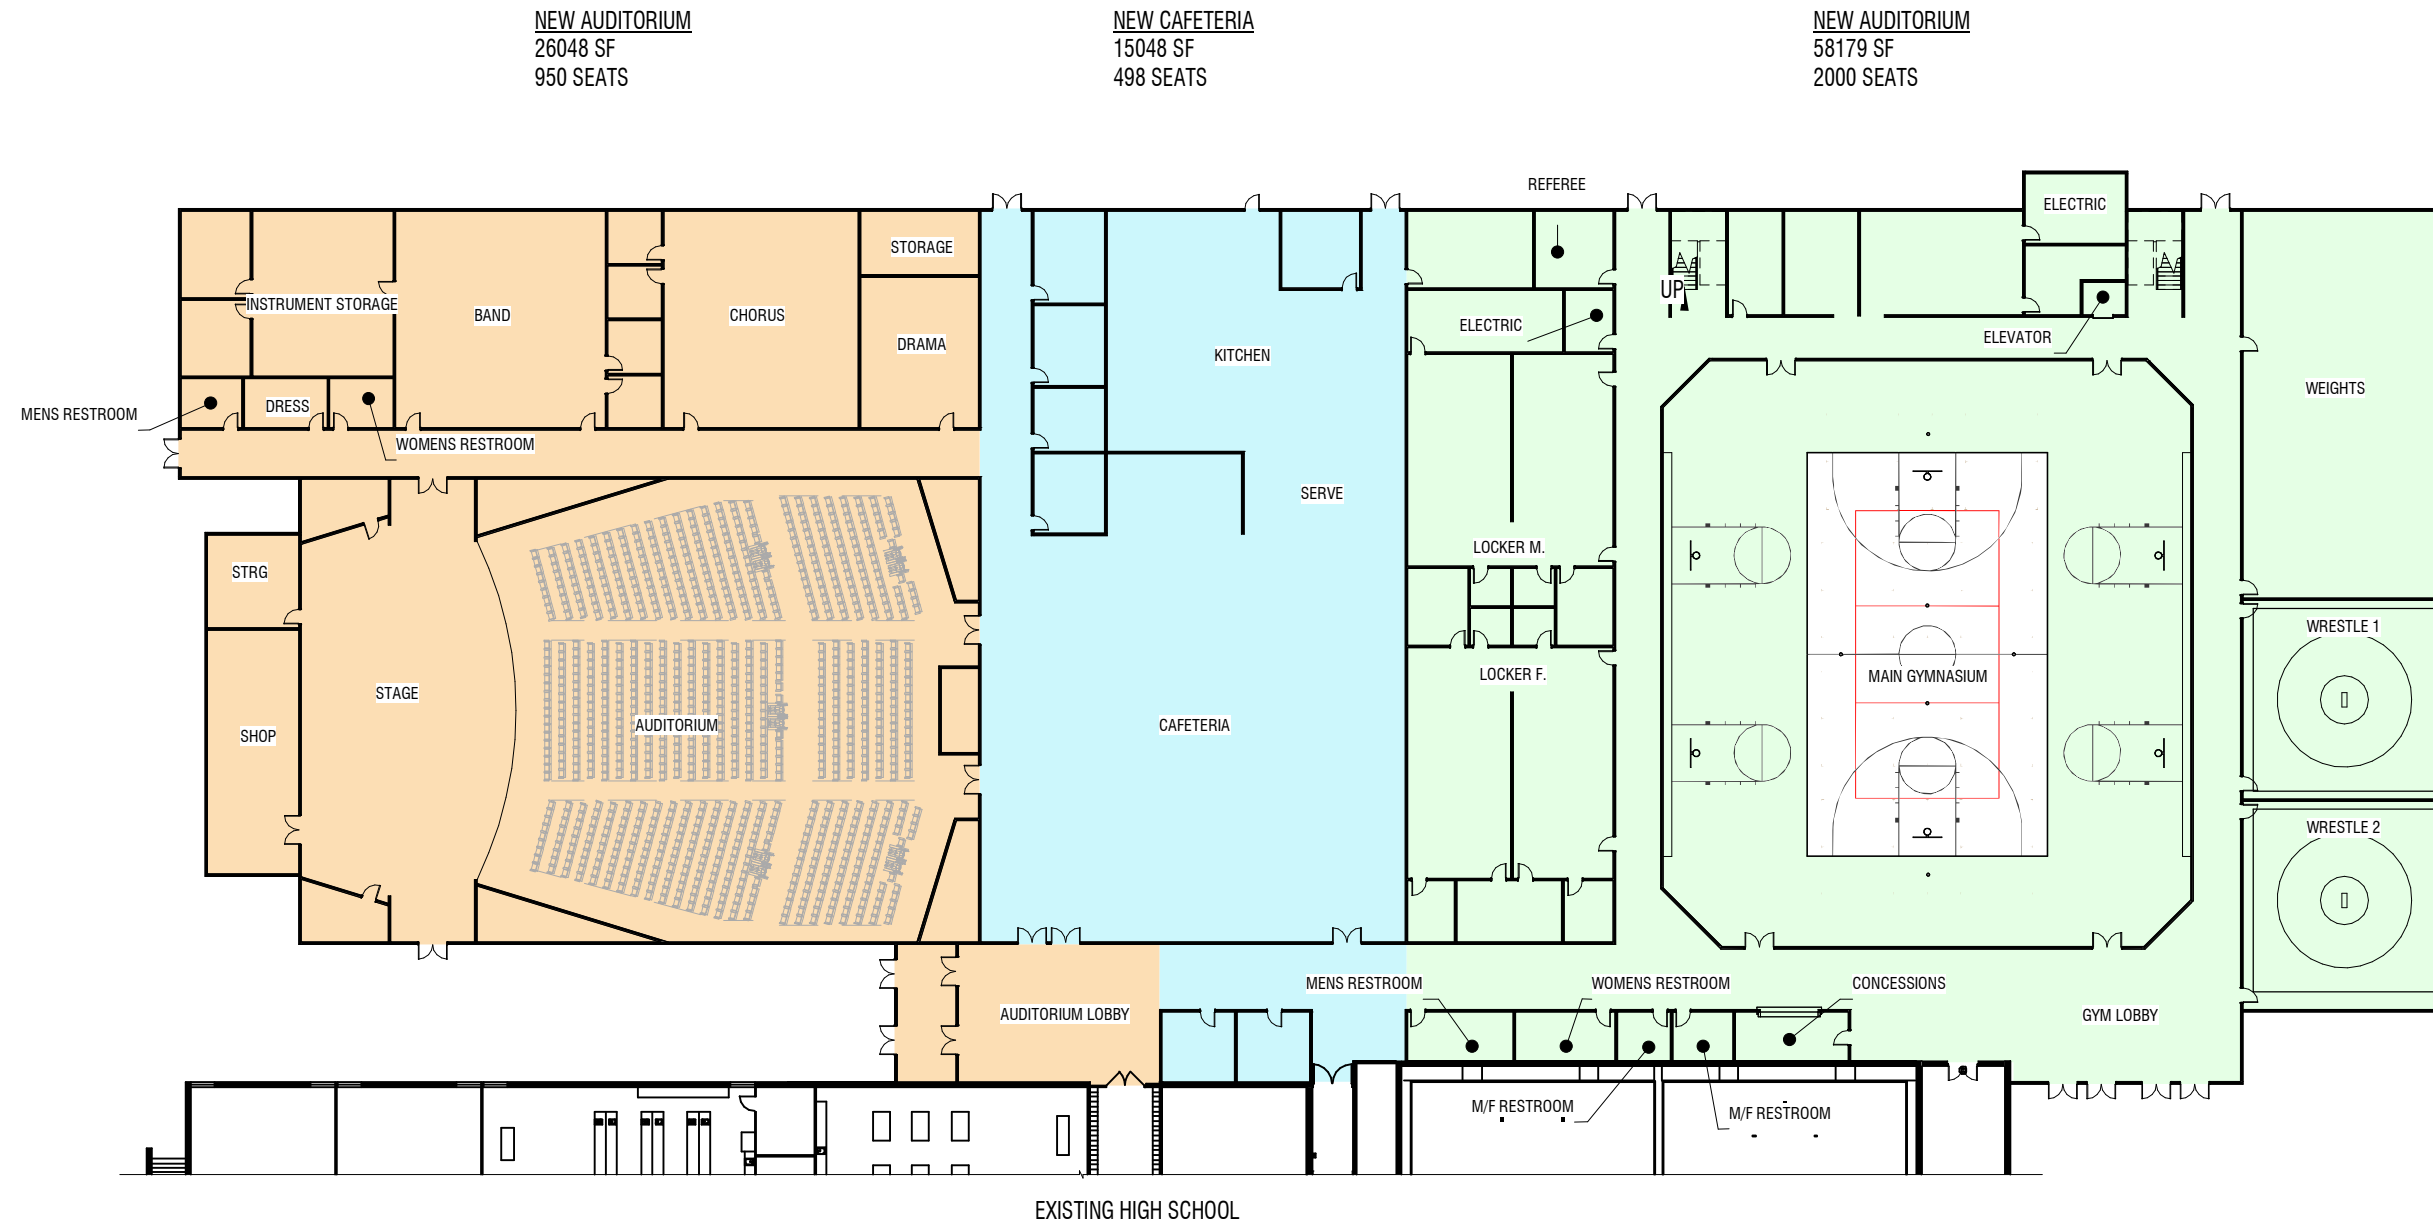

## CONCEPTUAL DRAFT



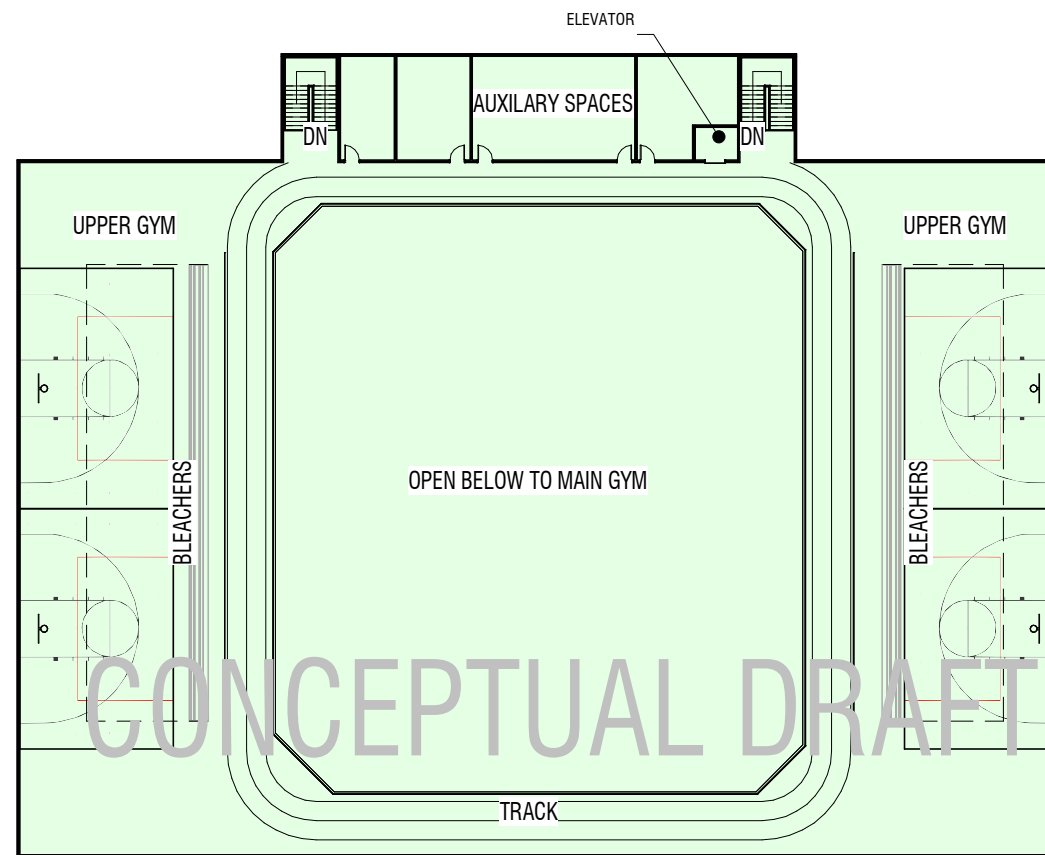

# HIGHLAND HIGH SCHOOL - GYM ADDITION

SITE PLAN

