


Attachment A

Roads added to Phase 1 RAISE Project

Road Names	Road Length (Miles)
Highland Street W	0.32
Kenneth N Gilbert Sr. Drive	0.05
Highland Street W	0.1
School Street	0.42
Alabama Ave	0.06
South Street	0.27
Carver Street	0.1
Miller Street	0.04
Amory Drive	0.14
Oak Street	0.1
Burlington Avenue	0.2
Ridge Street	0.1
Cliff Street	0.1
Nina Court	0.1
Shepherd Street	0.1
Gamble Street	0.2
Church Street	0.2
Columbus Blvd.	0.13
Beech Street	0.1
Maple Street	0.2
Stewart Street	1
Valley Road	0.2
Branch Street	0.12
Hill Street	0.21
High Street	0.25
Jones Street	0.10
Nashua Circle	0.14
Dan Street	0.11
Underwood Street	0.08
King Street	0.04

CENTRAL SHEETS

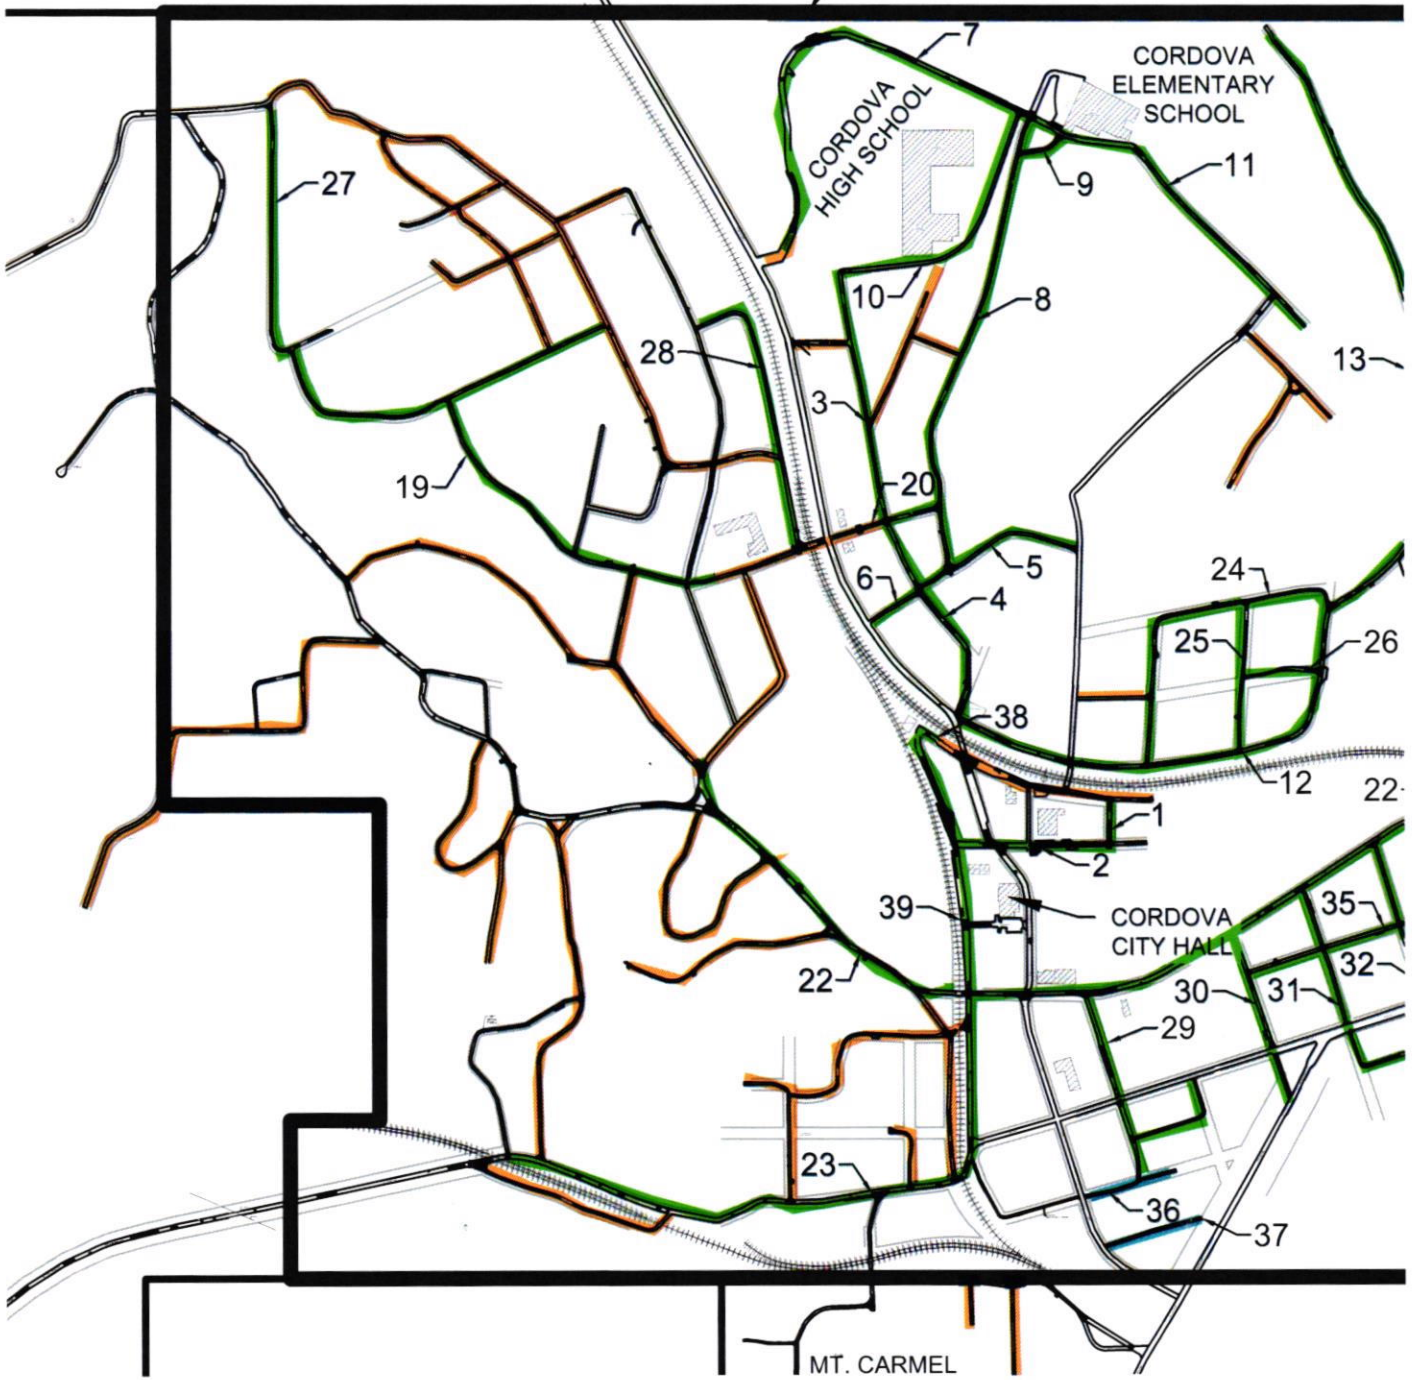

- Added Streets
- Remaining Phase 1 Streets to be Completed
- Completed Phase 1 Streets