


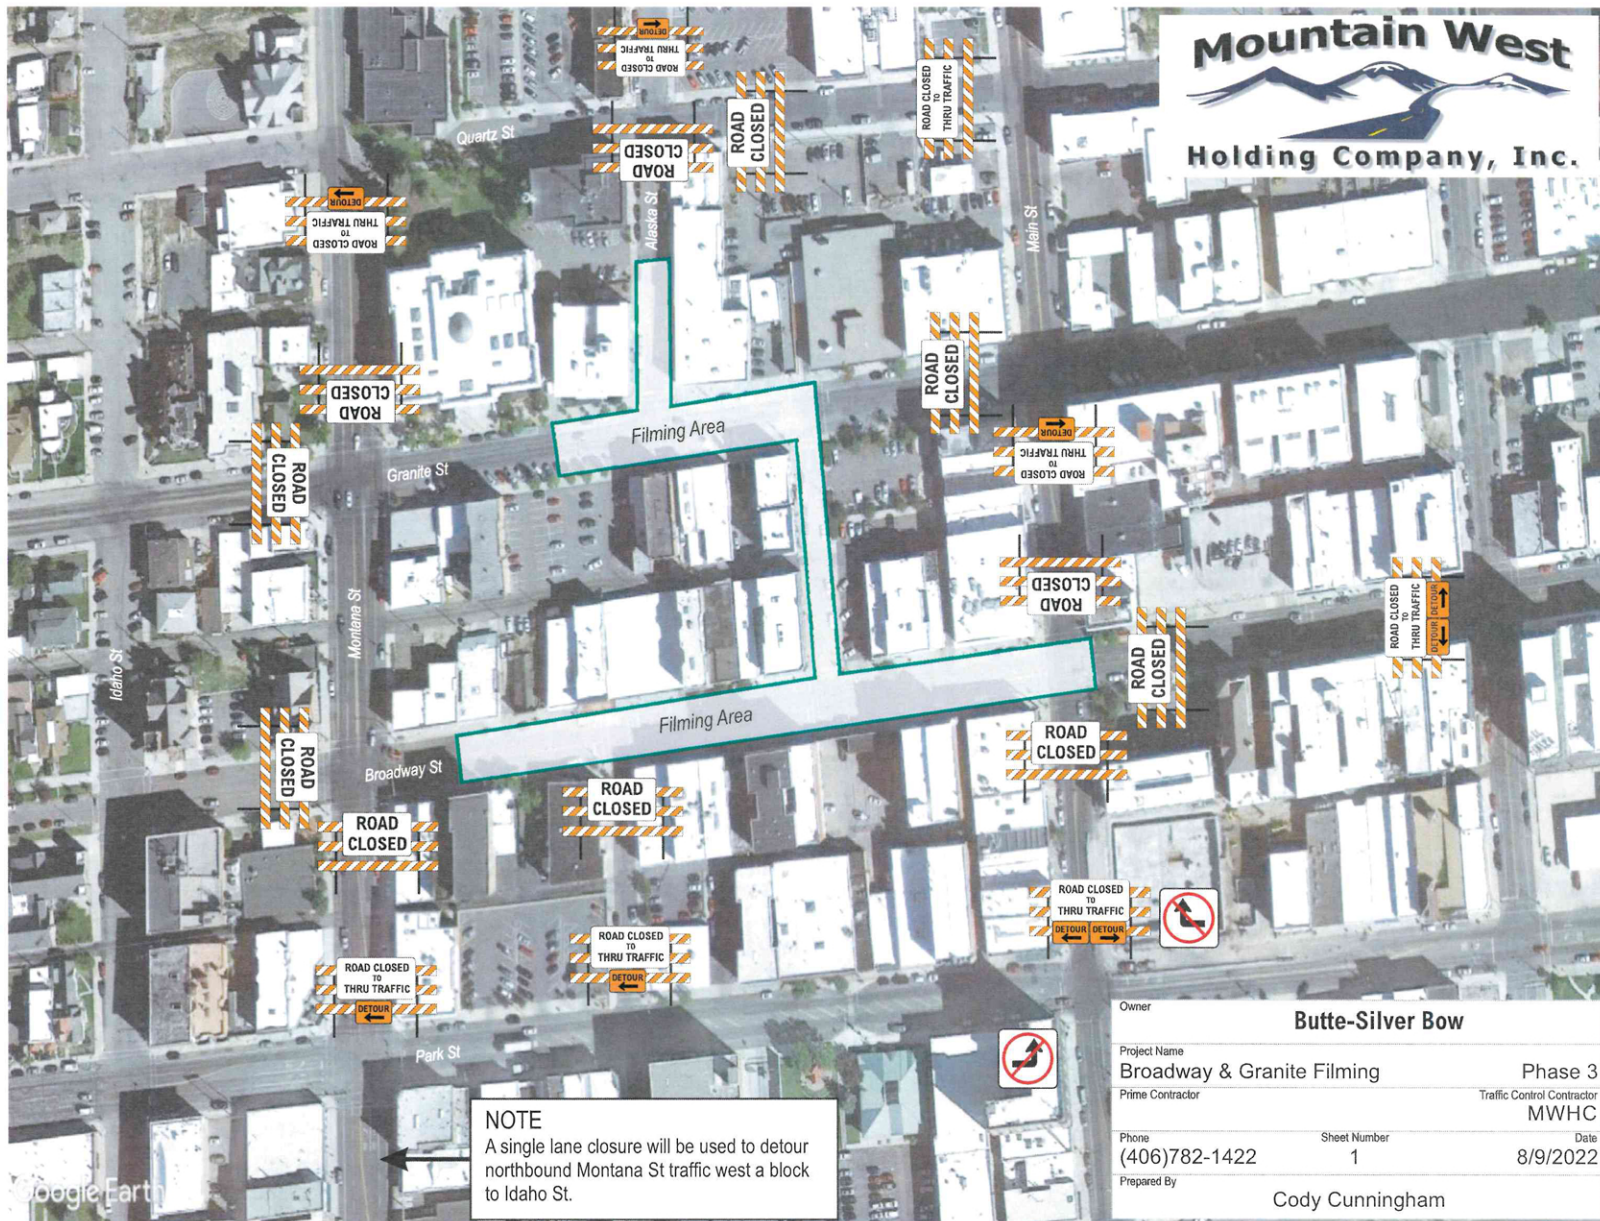

Owner Butte-Silver Bow		
Project Name Broadway & Granite Filming	Phase 3	
Prime Contractor	Traffic Control Contractor MWHC	
Phone (406)782-1422	Sheet Number 1	Date 8/9/2022
Prepared By Cody Cunningham		