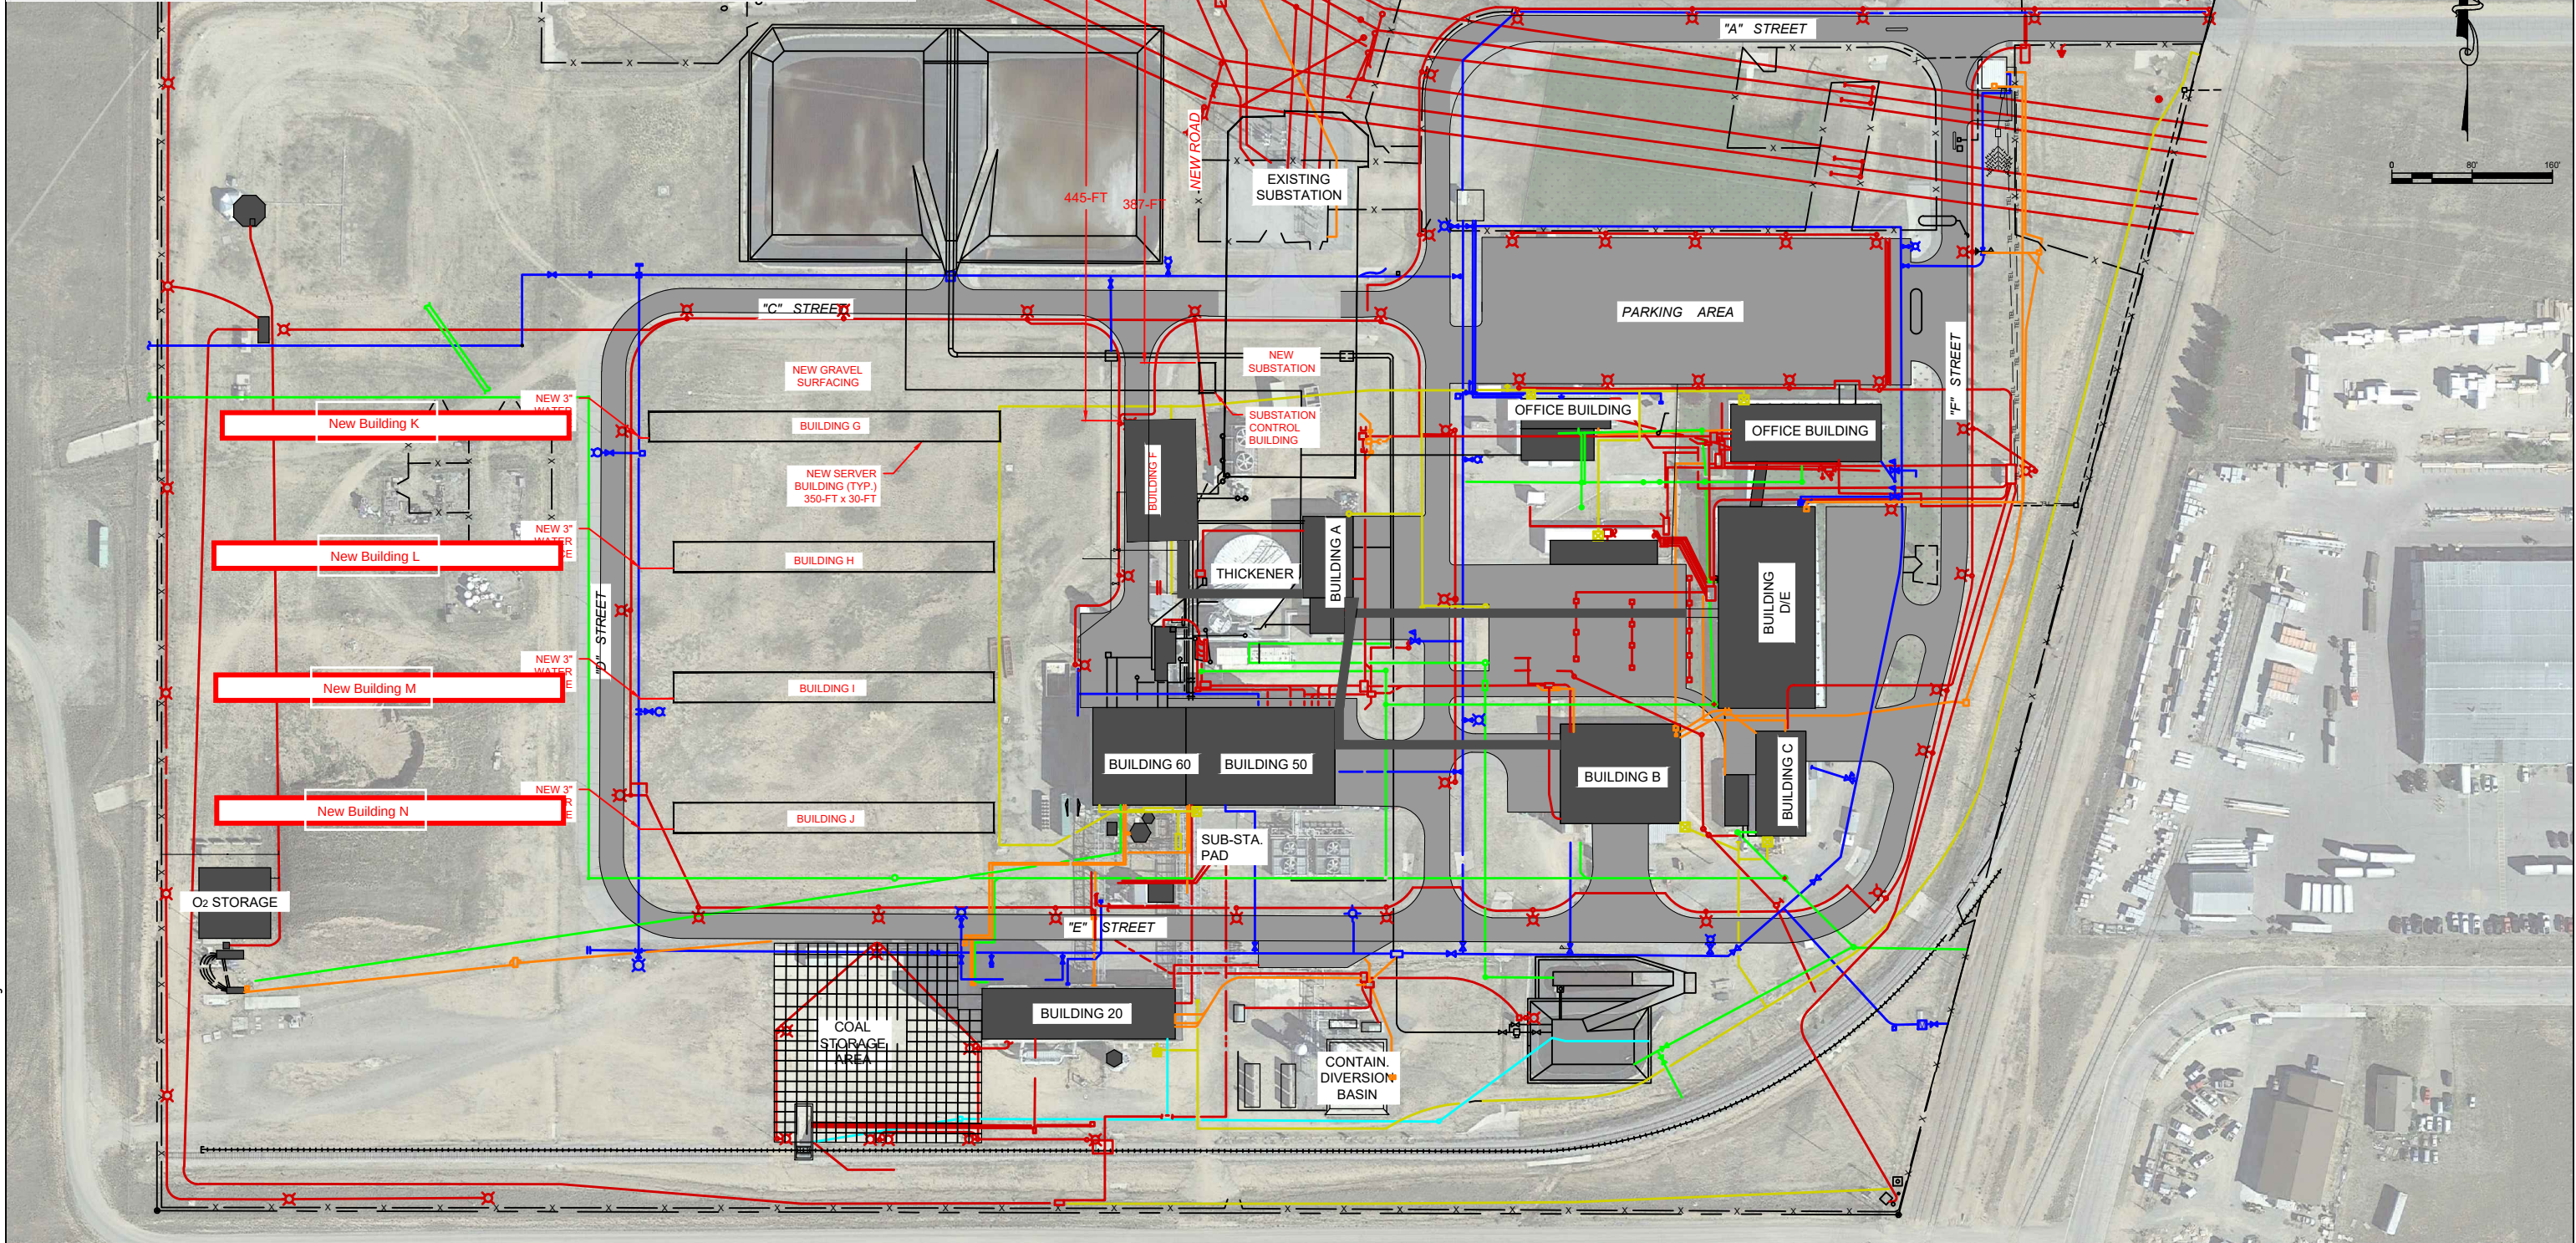


[illegible]

NO.	DATE	CADD	CHECK	APP'D	ISSUE/REVISION DESCRIPTION	ATLAS POWER	BUTTE DATA CENTER - MSE	SHEET
0	3-5-19	SMJ			BUILDING G - RETROFIT			
							PROPOSED SITE PLAN	C.1