


**Title**
Lake Michigan Water - New Indiana Intake
Overall System Plan**Client/Project**
City of Joliet Department of Public Utilities
Alternative Water Source Program**Project Location**
Will, Cook, and Kendall, IL. Lake County, IN

Prepared by JV on 2020-10-29

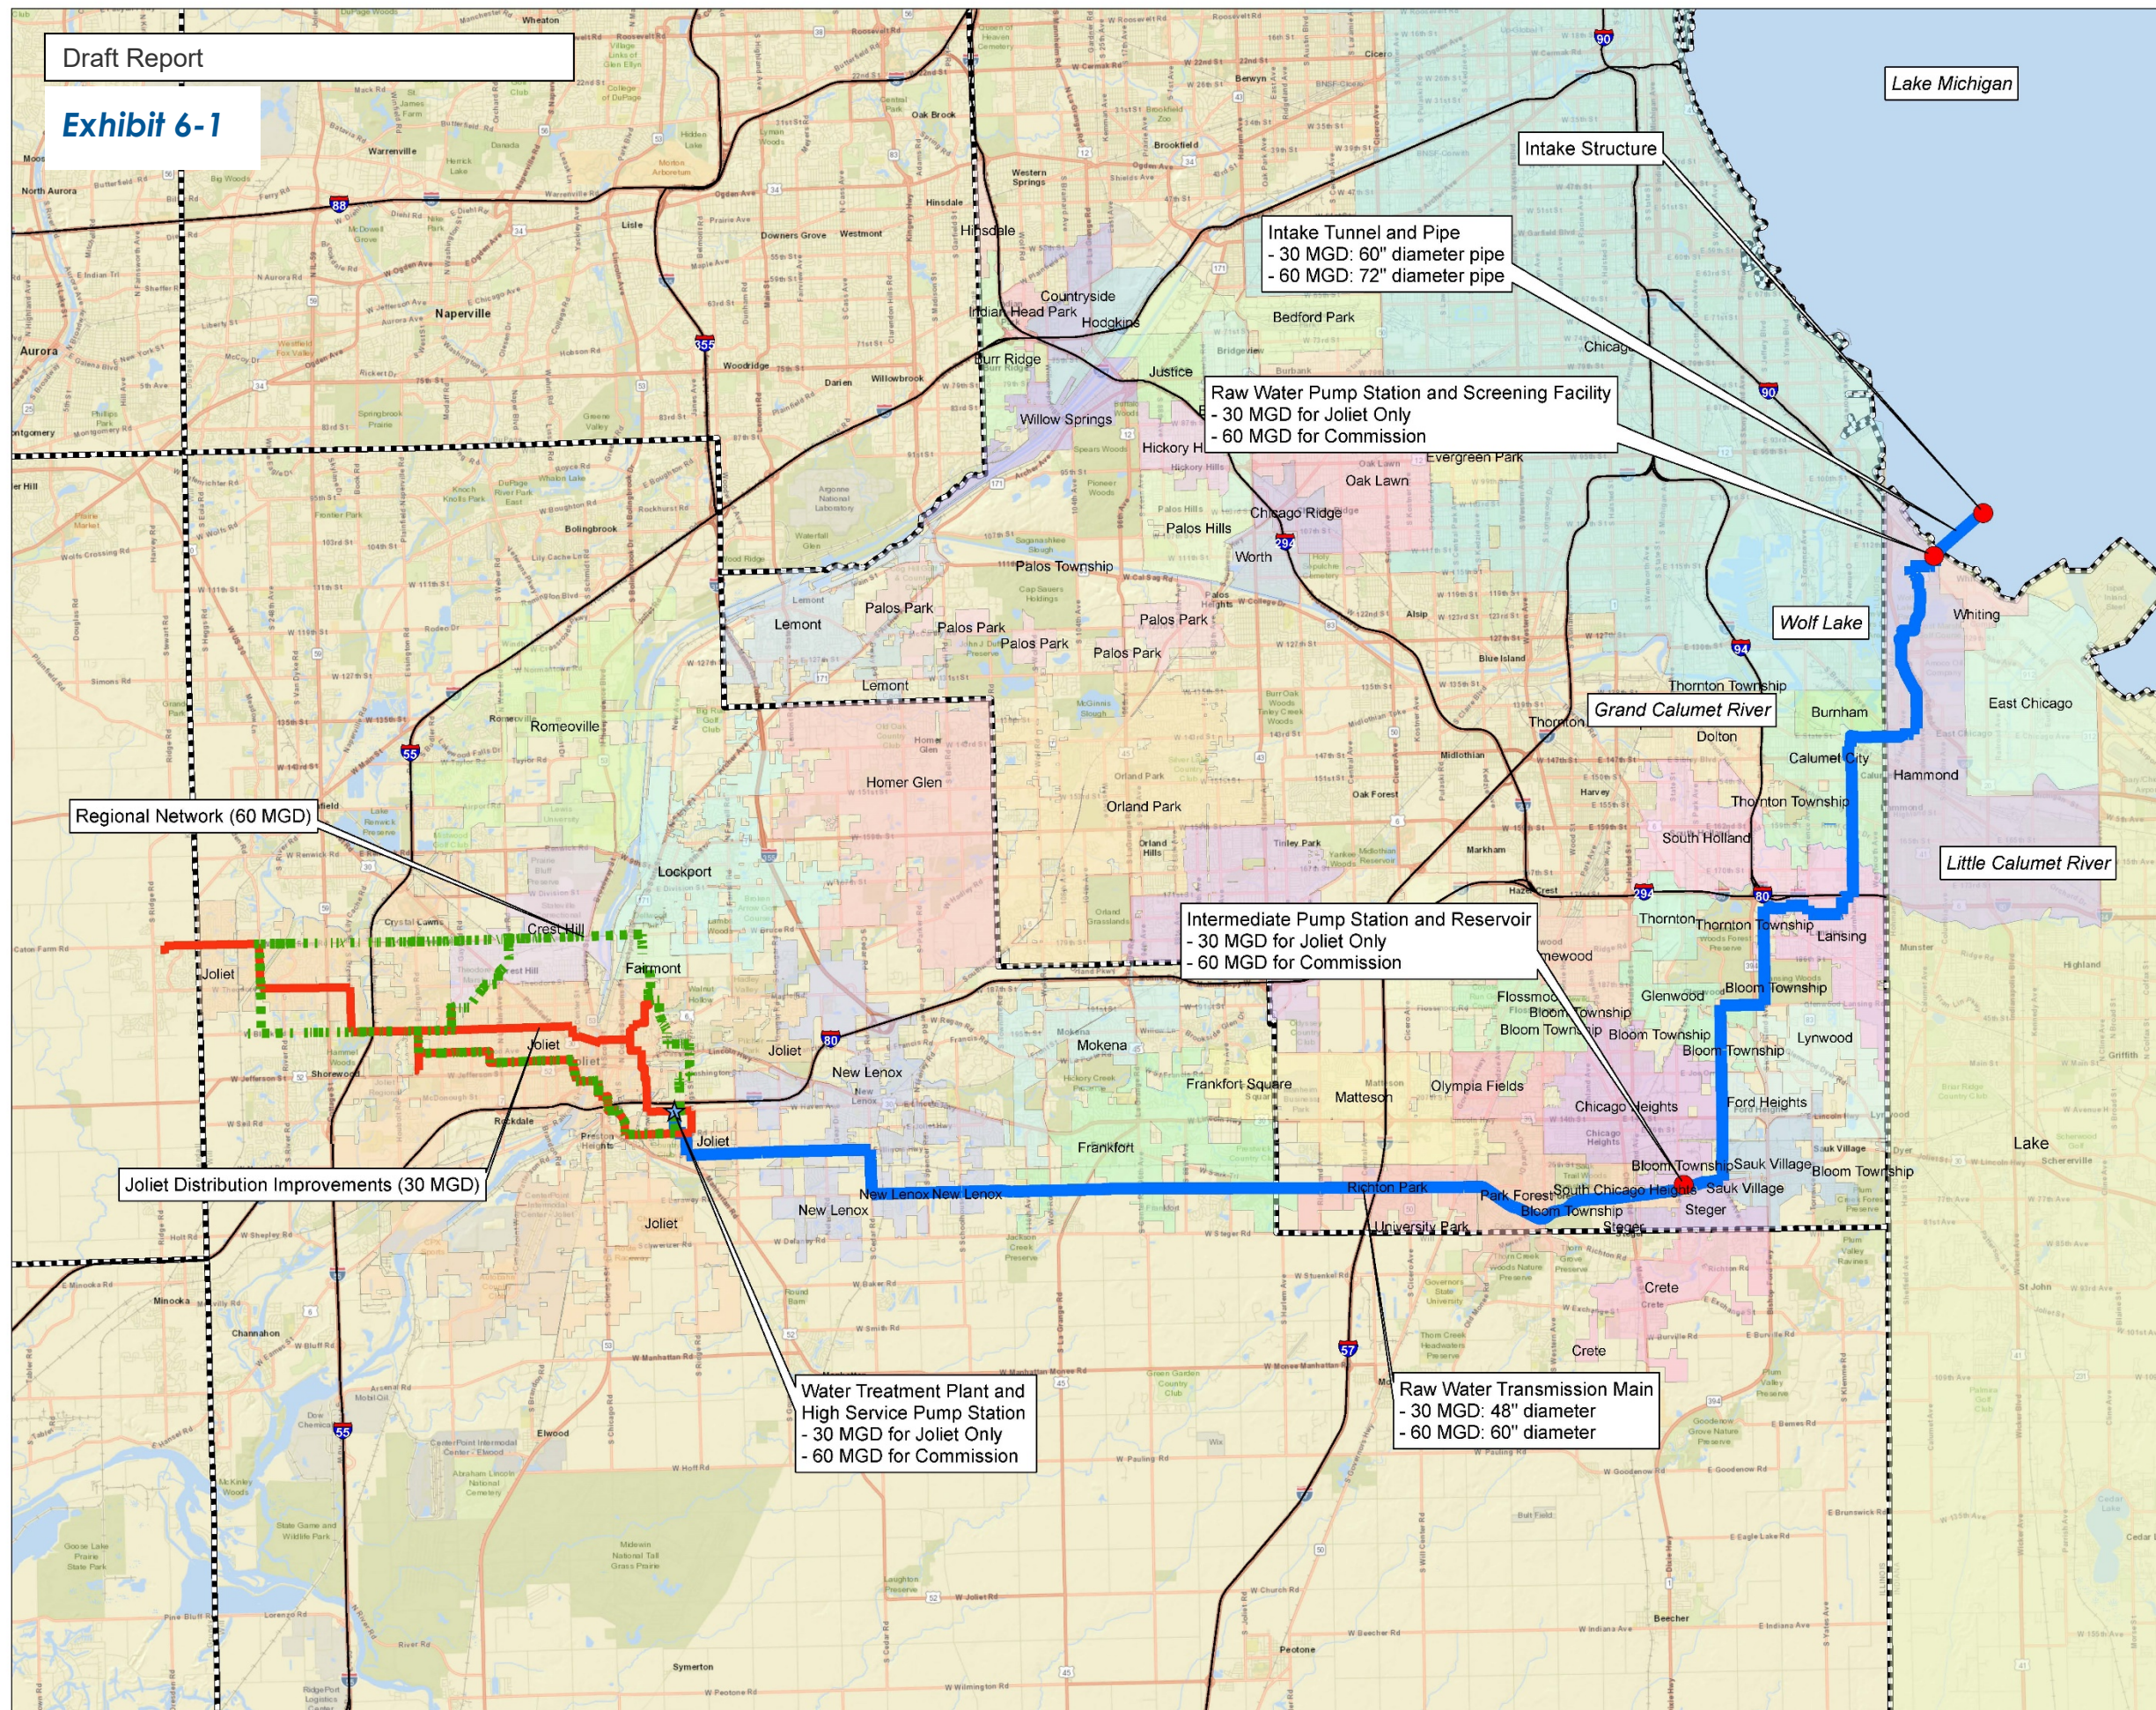


0 2 4 8 Miles

(At original document size of 22x34)
1 Inch = 10000 FT**Legend**

- Water Transmission Main
- Regional Network
- Water Distribution System Modifications

Facilities**Facilities**

- Approximate Proposed WTP Location
- Proposed Facility
- County Boundaries

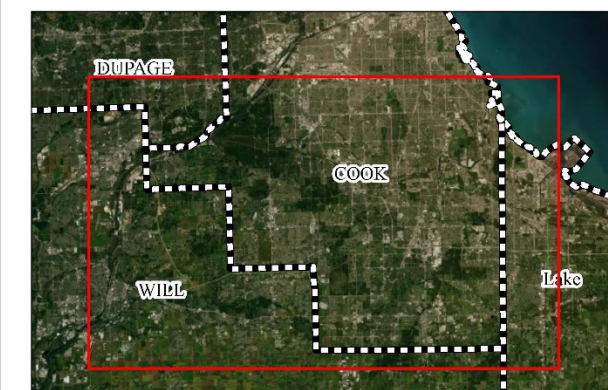**Location Map: Not to Scale**

Notes
1. Coordinate System: NAD 1983 StatePlane Illinois East FIPS 1201 Feet
2. Data Sources: WILL CO., COOK CO., IDOT, INDOT, INDRN and USFWS DATA. DOWNLOADED FROM WEB 3/11/2019 to 6/26/2019
3. Background: Sources: Esri, HERE, Garmin, USGS, Intermap, INCREMENT P, NRCan, Esri Japan, METI, Esri China (Hong Kong), Esri Korea, Esri (Thailand), NGCC, (c) OpenStreetMap contributors, and the GIS User Community
Source: Esri, DigitalGlobe, GeoEye, Earthstar Geographics, CNES/Airbus DS, USDA, USGS, AeroGRID, IGN, and the GIS User Community