




- LEGEND**
- 1 Park Entry Portal/Sign
 - 2 Donor Picket Fence/Play Panels
 - 3 Perimeter Fence
 - 4 Playground w. PIP/Turf Surfacing
 - 5 Bench Seating
 - 6 Basketball Court w/ Game Lines
 - 7 Ramada (15' Square)
 - 8 Bicycle Parking
 - 9 Drinking Fountain w/ Hose Bibb
 - 10 Concrete Apron
 - 11 Landscape Area
 - 12 Bus Shelter

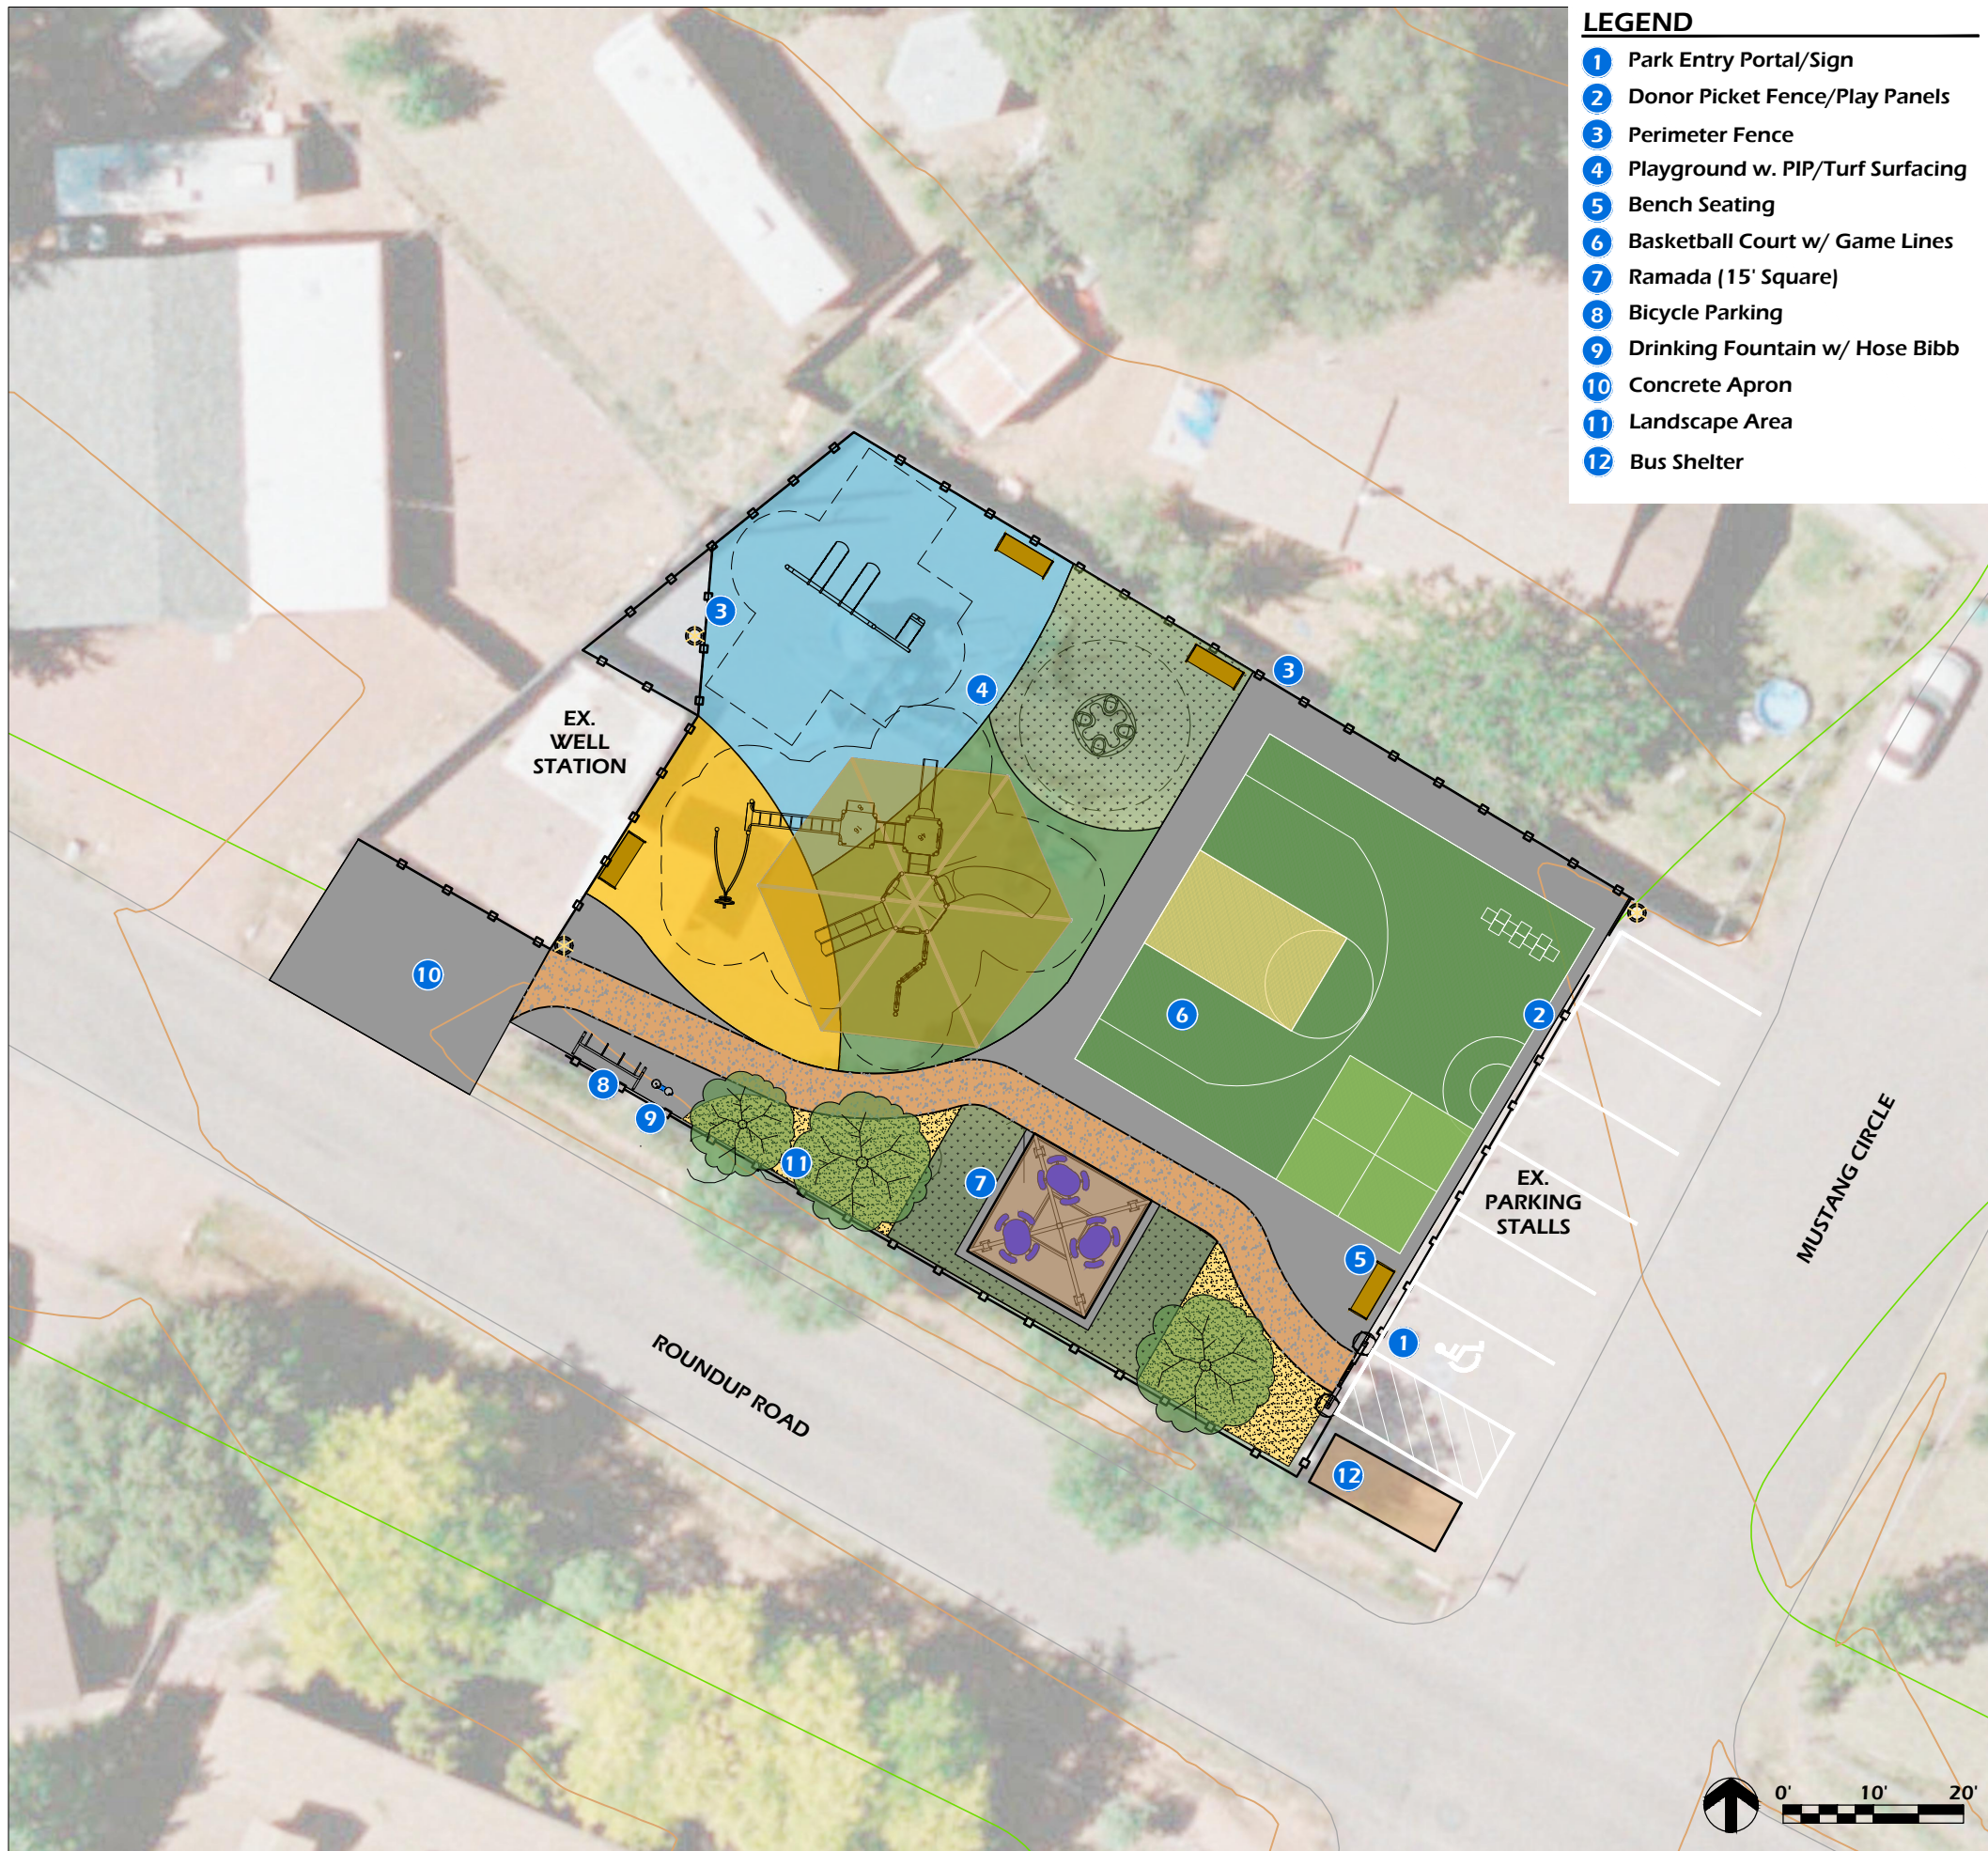

MUSTANG PARK RENOVATION

**MUSTANG CIRCLE
PAYSON, AZ 85541**

CONCEPT PREFERRED

Project Name:

Revisions:

Project #: 22.010
Issued For: REVIEW
Date: 05/18/2022

Sheet Number

C001