

**COOLIDGE AQUATIC  
CENTER  
RENOVATIONS**

CITY OF COOLIDGE  
860 W NORTHERN AVE  
COOLIDGE, ARIZONA 85128

DELTA REVISIONS


#	DESCRIPTION	DATE
---	-------------	------


**NOT FOR  
CONSTRUCTION**

PROJECT # 20111  
ISSUE DATE 10/05/11  
ISSUE NAME STATUS  
PLOT DATE 10/20/2011 11:26:17 AM

**A011**  
ARCHITECTURAL SITE  
PLAN

**1 SITE PLAN**  
1" = 20'-0"

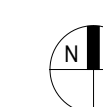

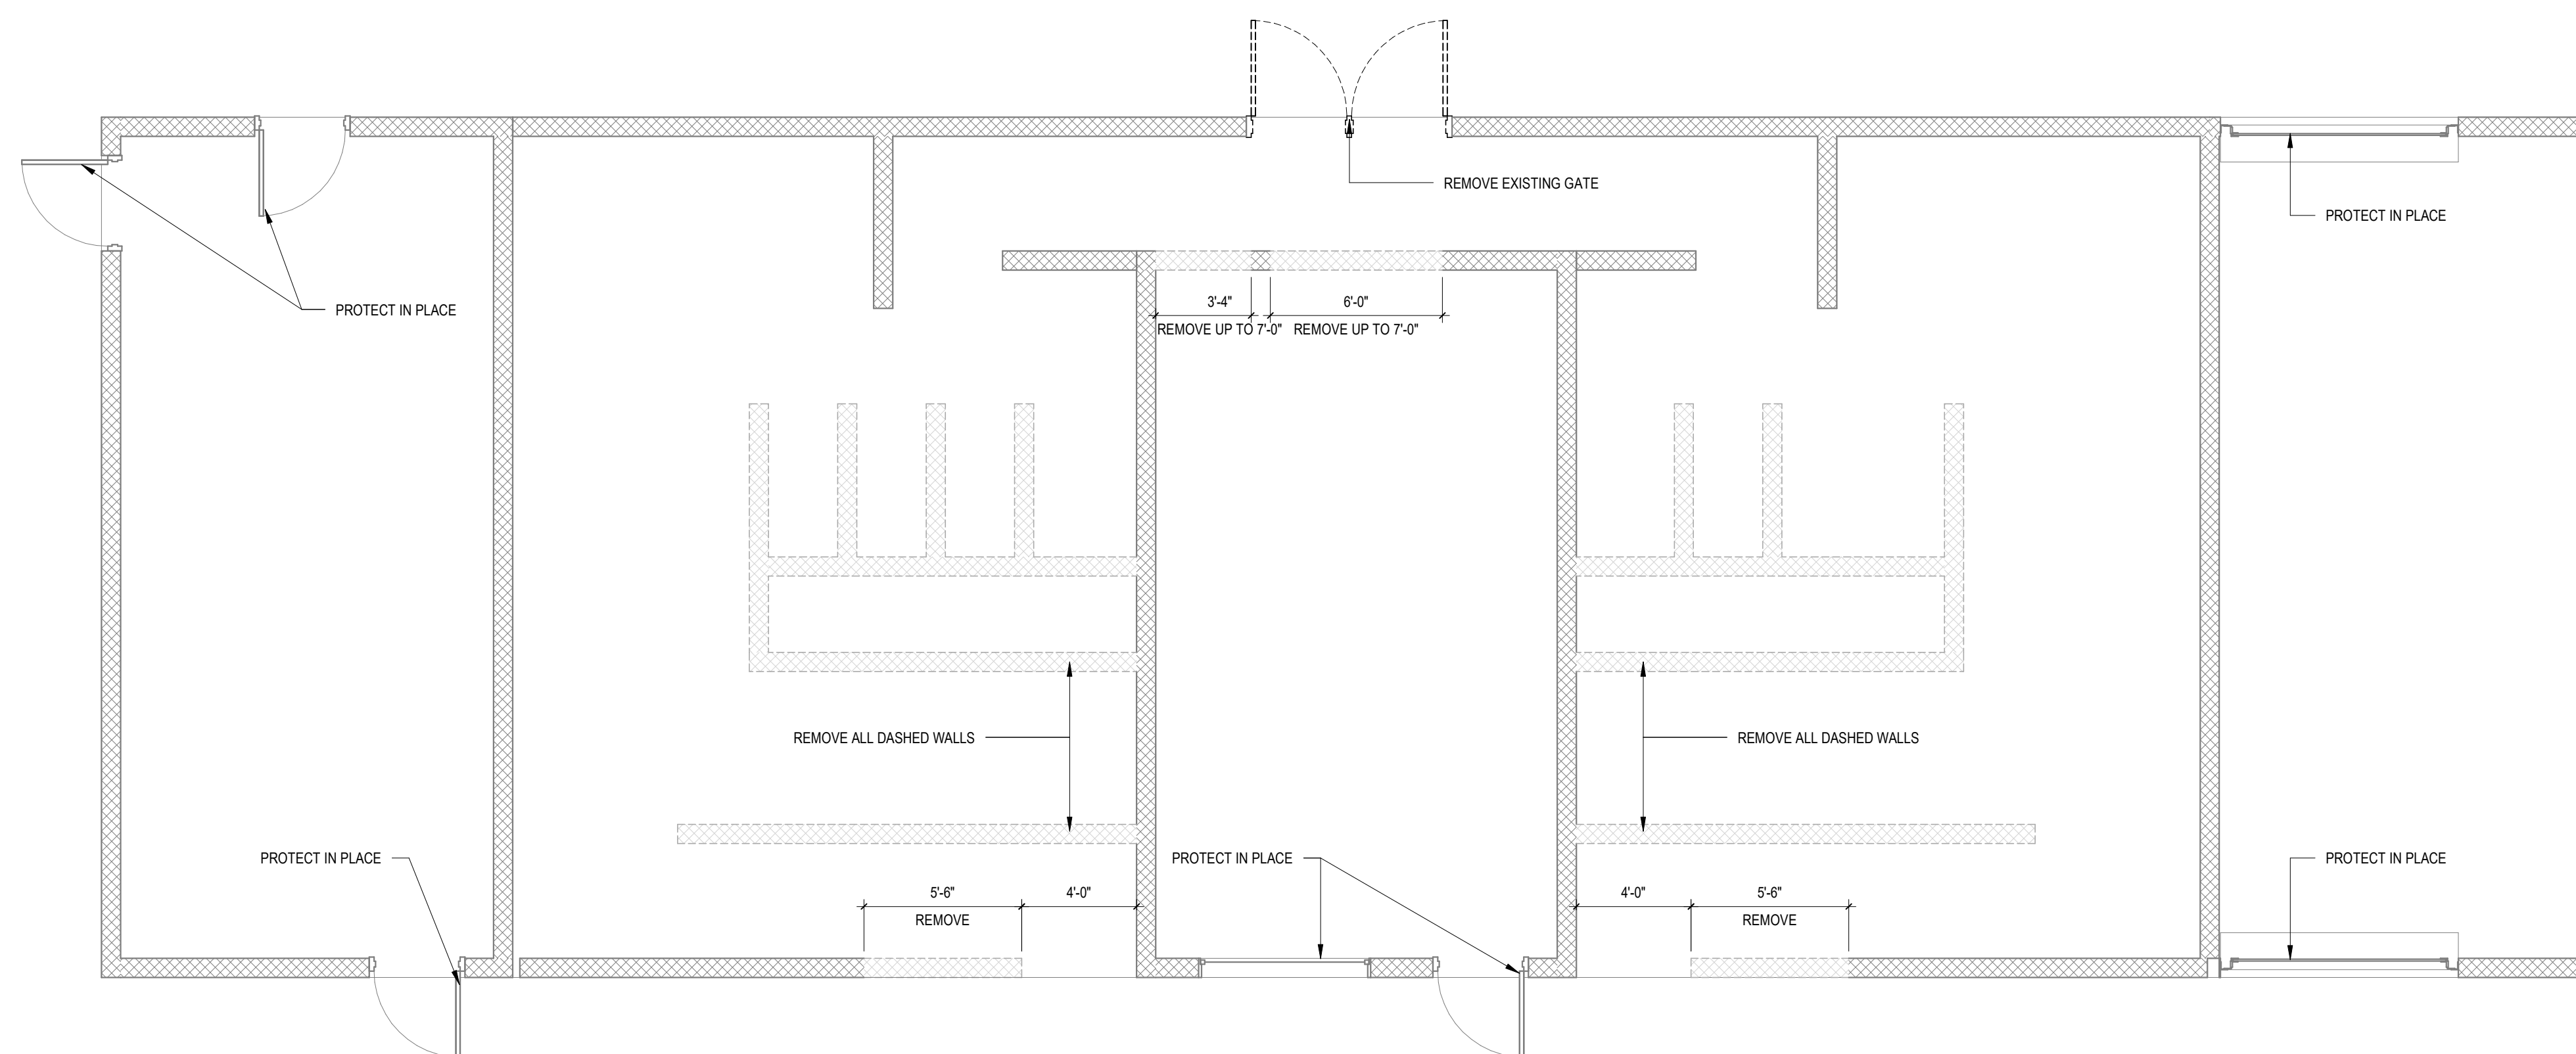

**COOLIDGE AQUATIC CENTER RENOVATIONS**

CITY OF COOLIDGE  
860 W NORTHERN AVE  
COOLIDGE, ARIZONA 85128


DELTA REVISIONS		
#	DESCRIPTION	DATE


**NOT FOR CONSTRUCTION**

PROJECT # 20111  
ISSUE DATE 08/05/11  
ISSUE NAME STATUS  
PLOT DATE 7/29/2011 11:25:18 AM


**A031**  
LEVEL 1 DEMOLITION FLOOR PLAN

**1** DEMOLITION\_FLOOR PLAN\_LEVEL 1  
1/4" = 1'-0"

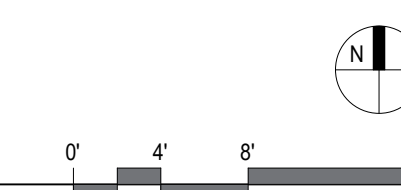

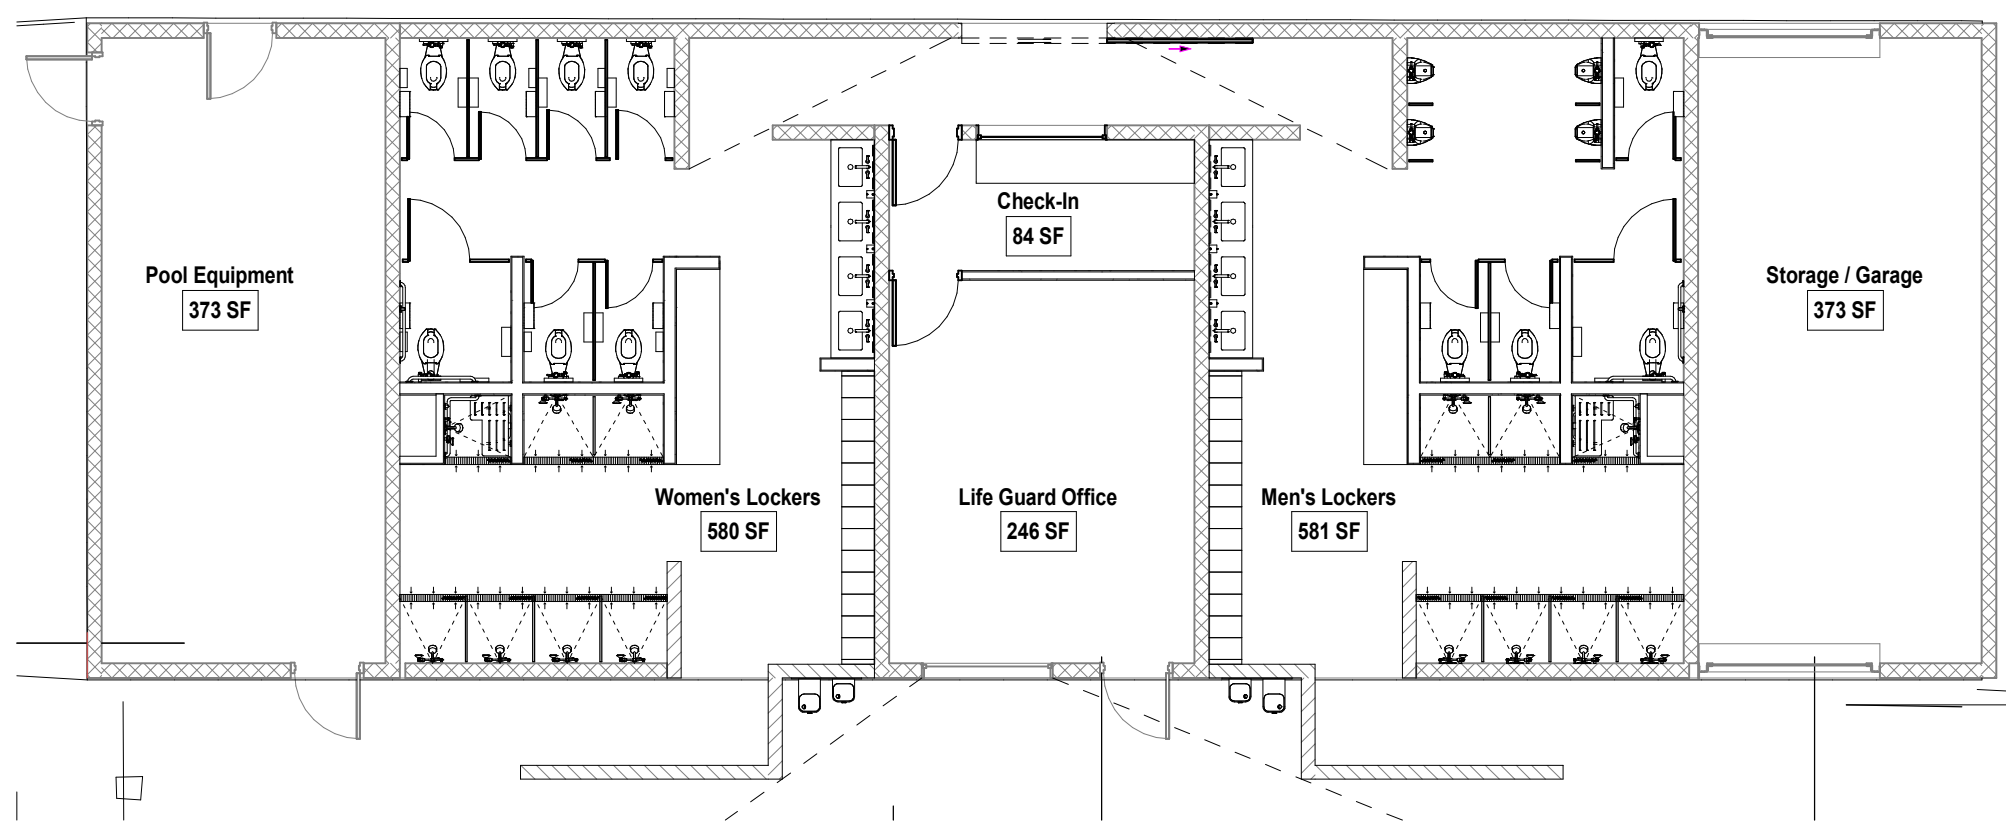


1 FLOOR PLAN LEVEL 1  
1/8" = 1'-0"

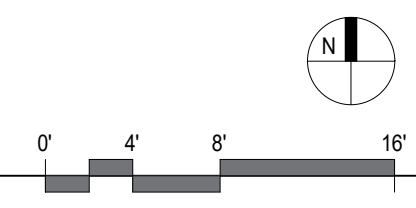

COOLIDGE AQUATIC CENTER RENOVATIONS

CITY OF COOLIDGE  
860 W NORTHERN AVE  
COOLIDGE, ARIZONA 85128

DELTA REVISIONS		
#	DESCRIPTION	DATE

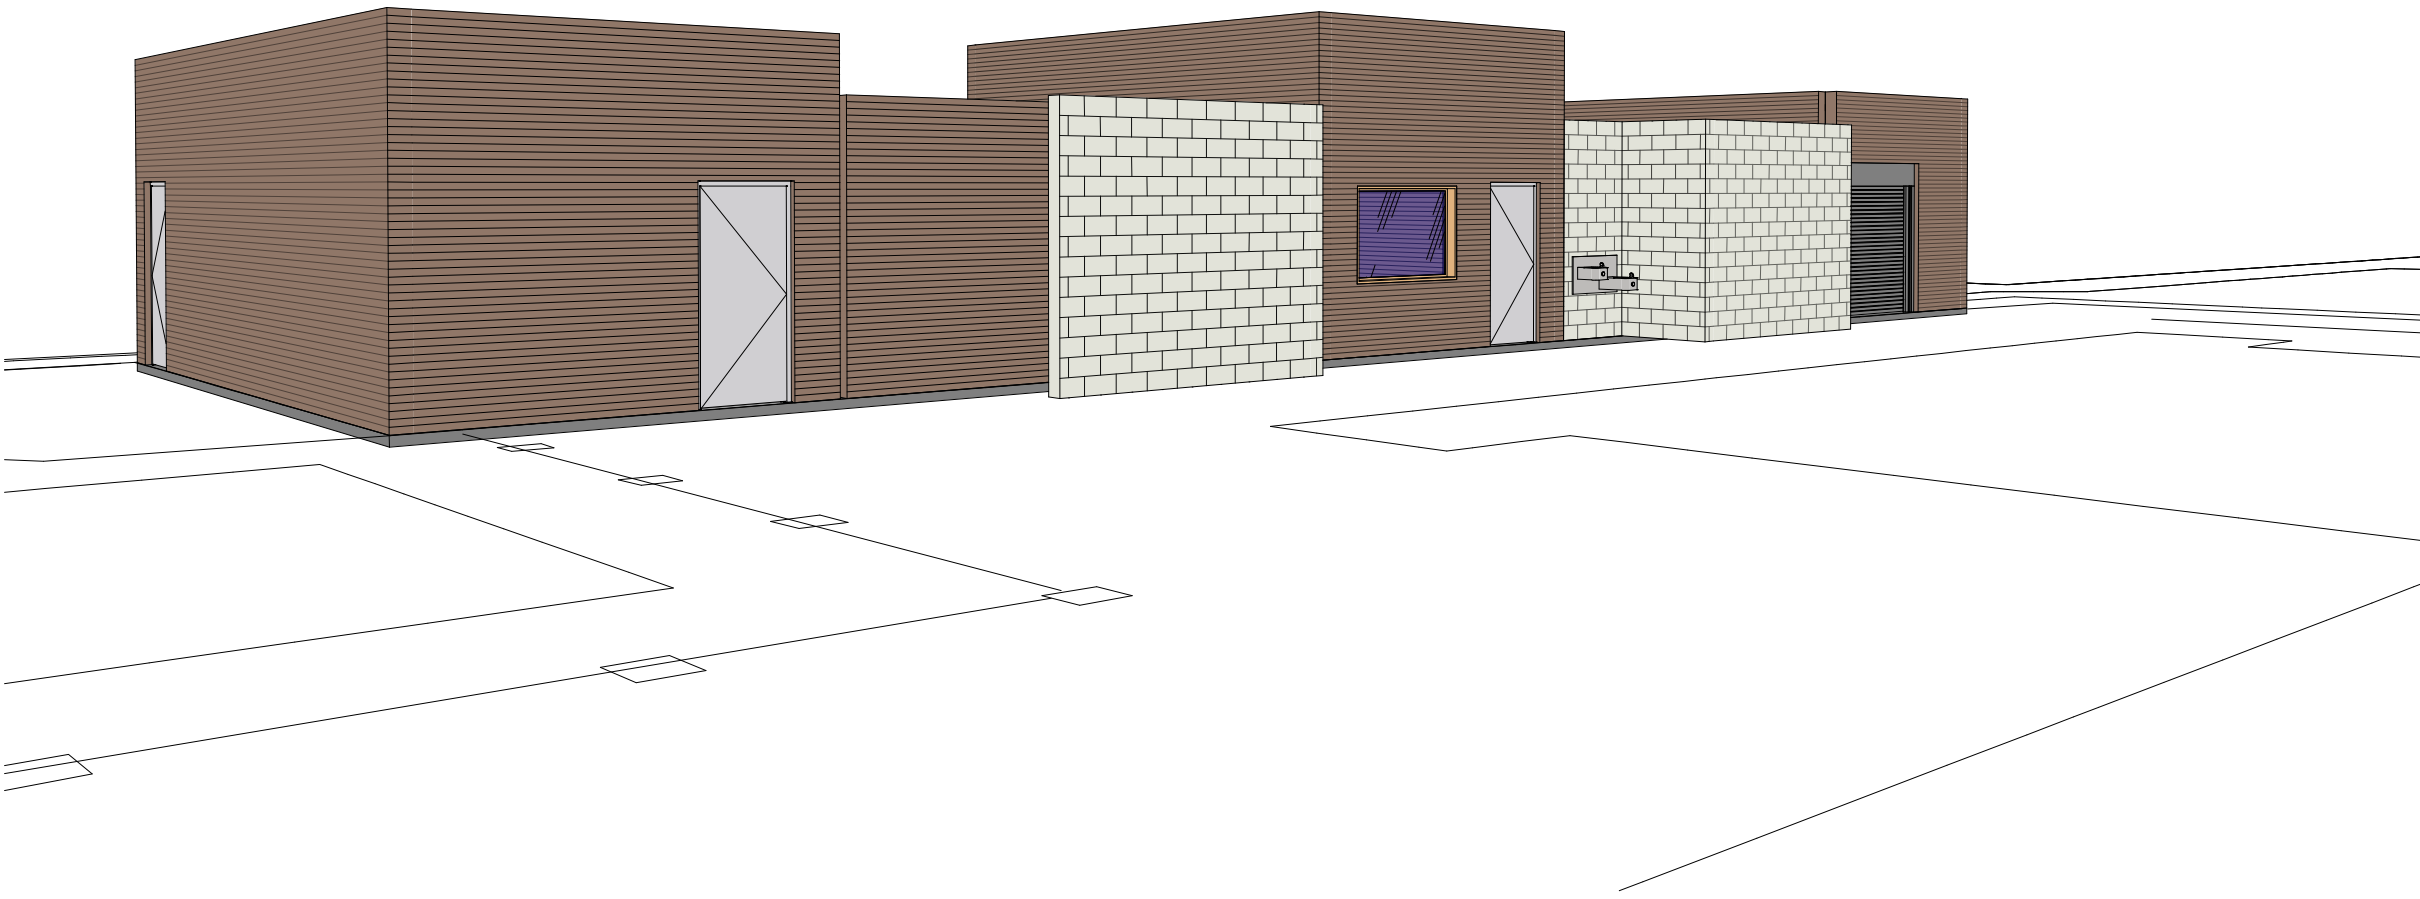


2 3D VIEW

NOT FOR CONSTRUCTION

PROJECT # 20111  
ISSUE DATE 08/03/19  
ISSUE NAME STATUS  
PLOT DATE 7/29/2019 11:25:19 AM

**A101**  
LEVEL 1 FLOOR PLAN

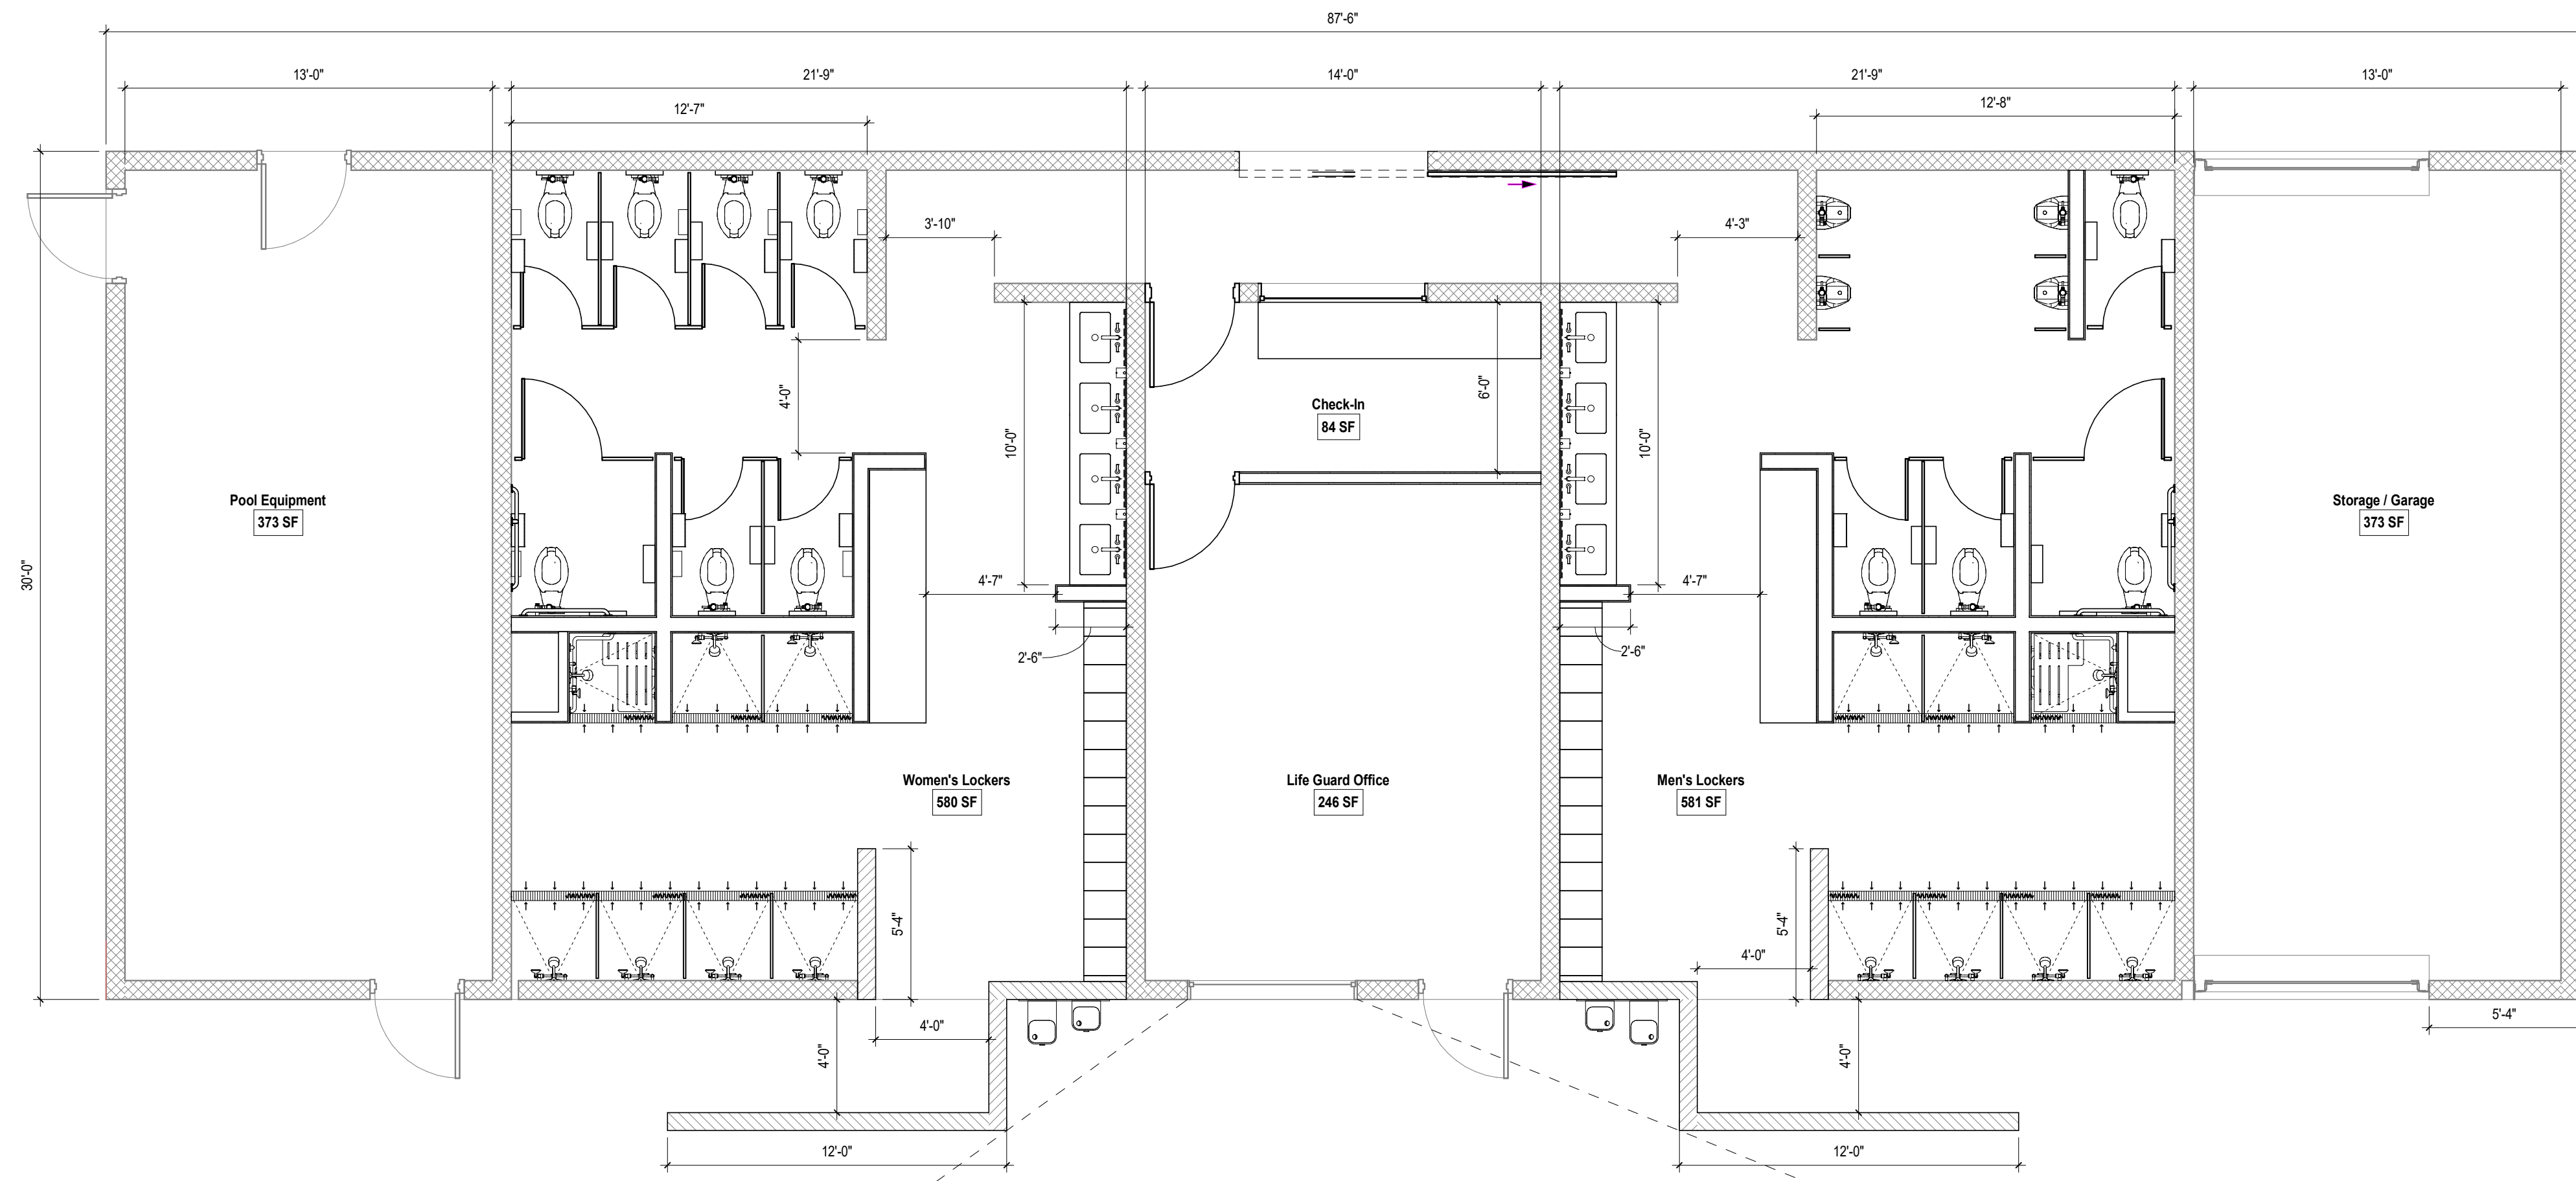

**COOLIDGE AQUATIC  
CENTER  
RENOVATIONS**

CITY OF COOLIDGE  
860 W NORTHERN AVE  
COOLIDGE, ARIZONA 85128

DELTA REVISIONS		
#	DESCRIPTION	DATE

**NOT FOR  
CONSTRUCTION**

PROJECT # 20111  
ISSUE DATE 08/02/11  
ISSUE NAME STATUS  
PLOT DATE 10/20/2011 11:26:20 AM

**A111**  
LEVEL 1 DIMENSION PLAN

**1 FLOOR PLAN LEVEL 1 ENLARGED**  
1/4" = 1'-0"