




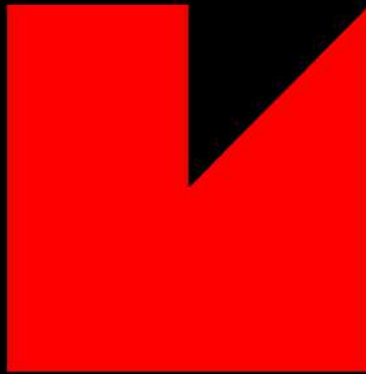


LARRISON & ASSOCIATES

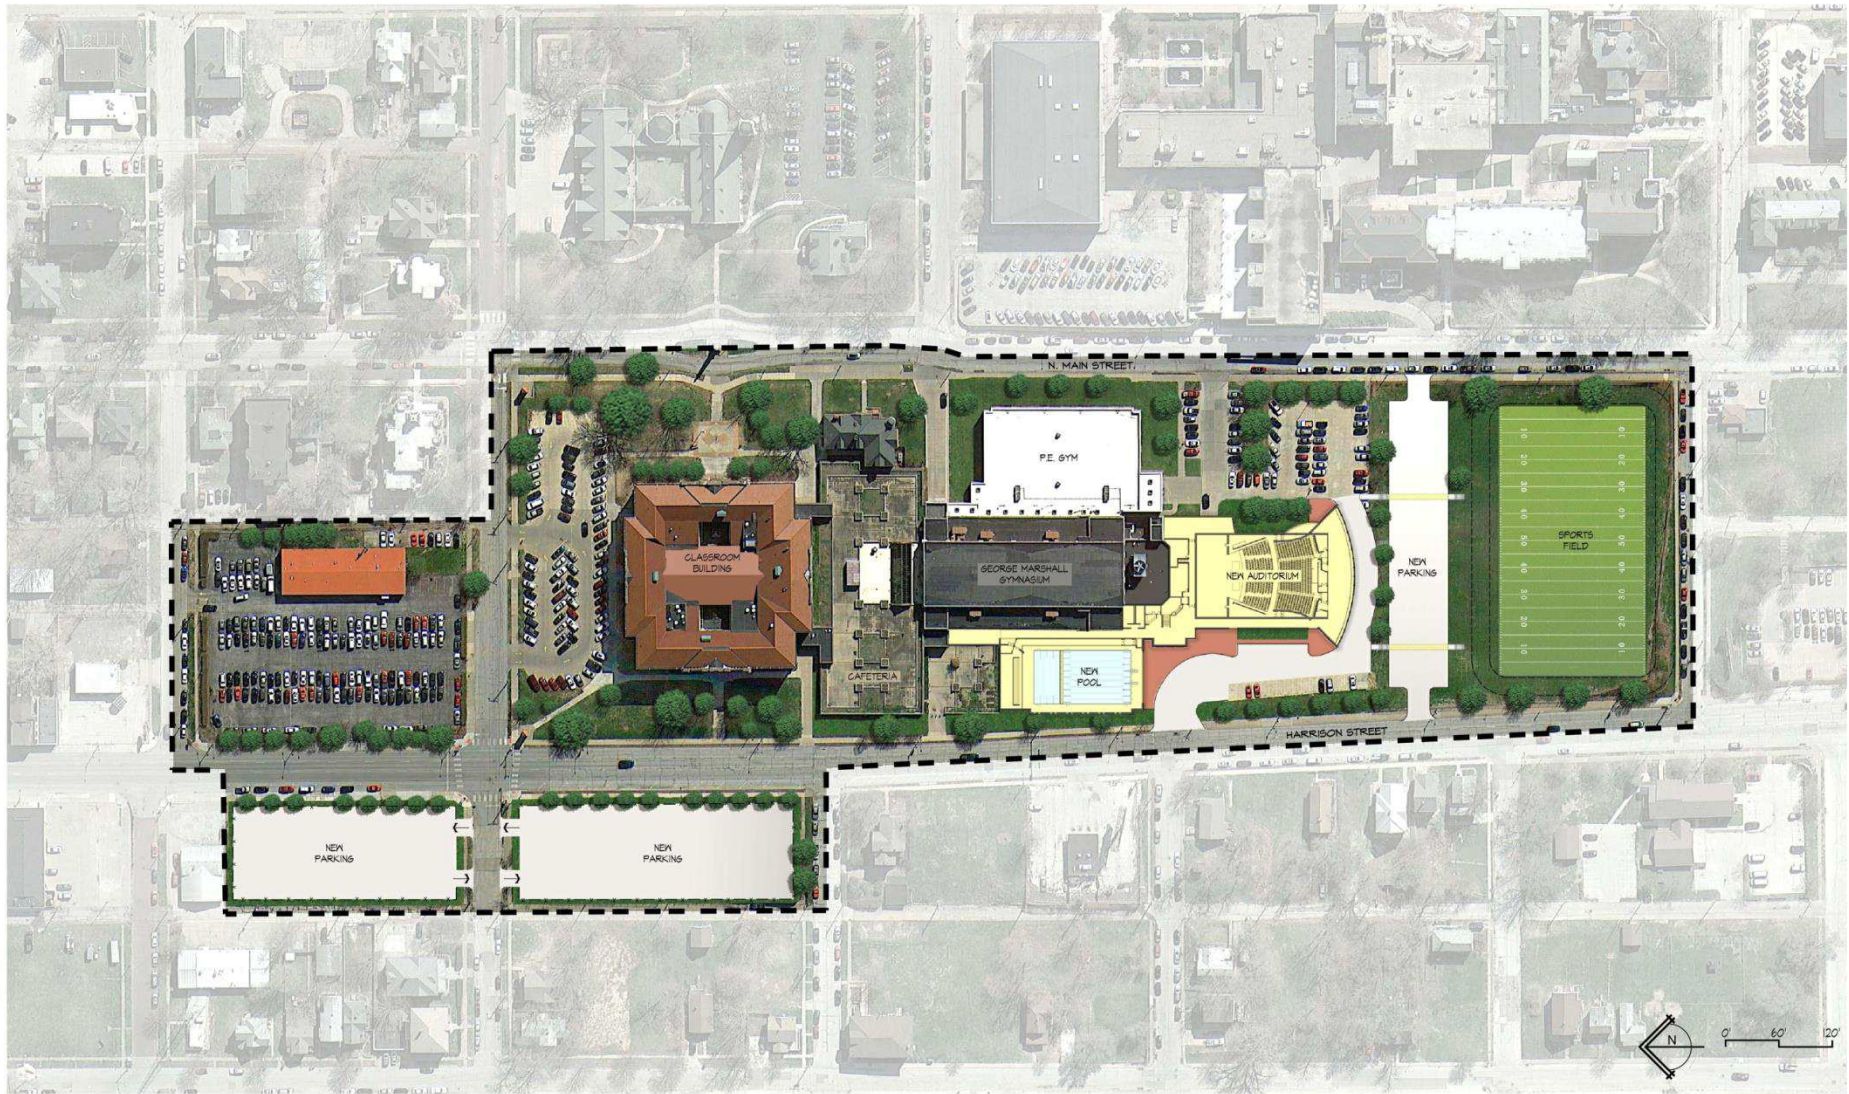

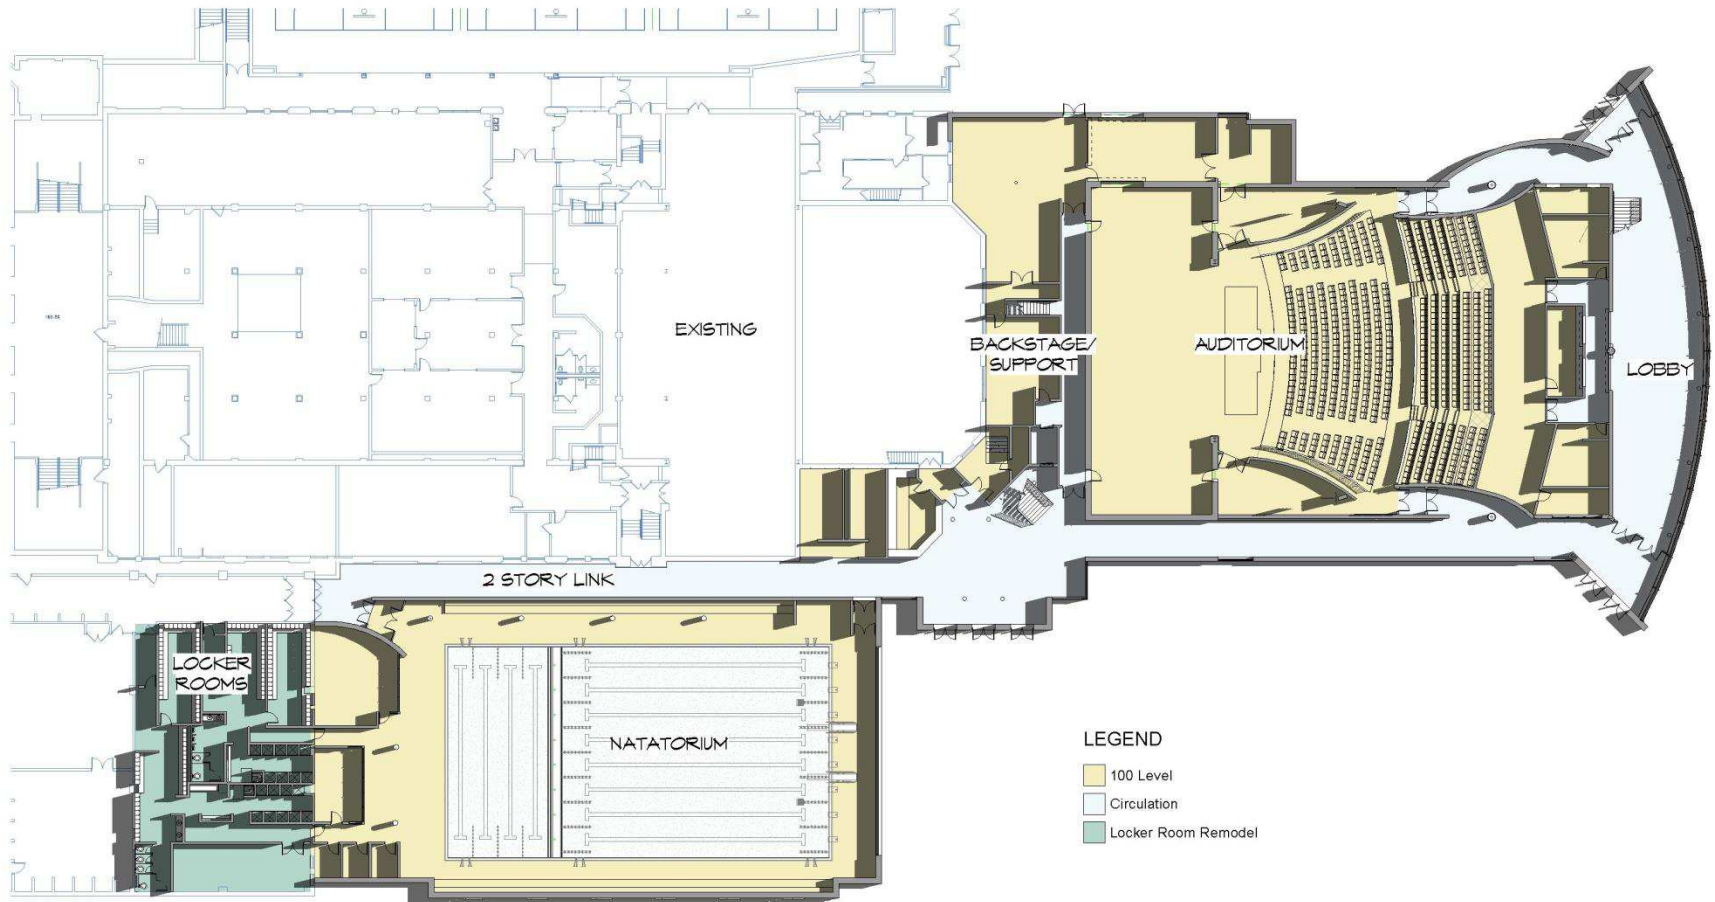


100 Level - OVERALL FLOOR PLAN
1/16" = 1'-0"

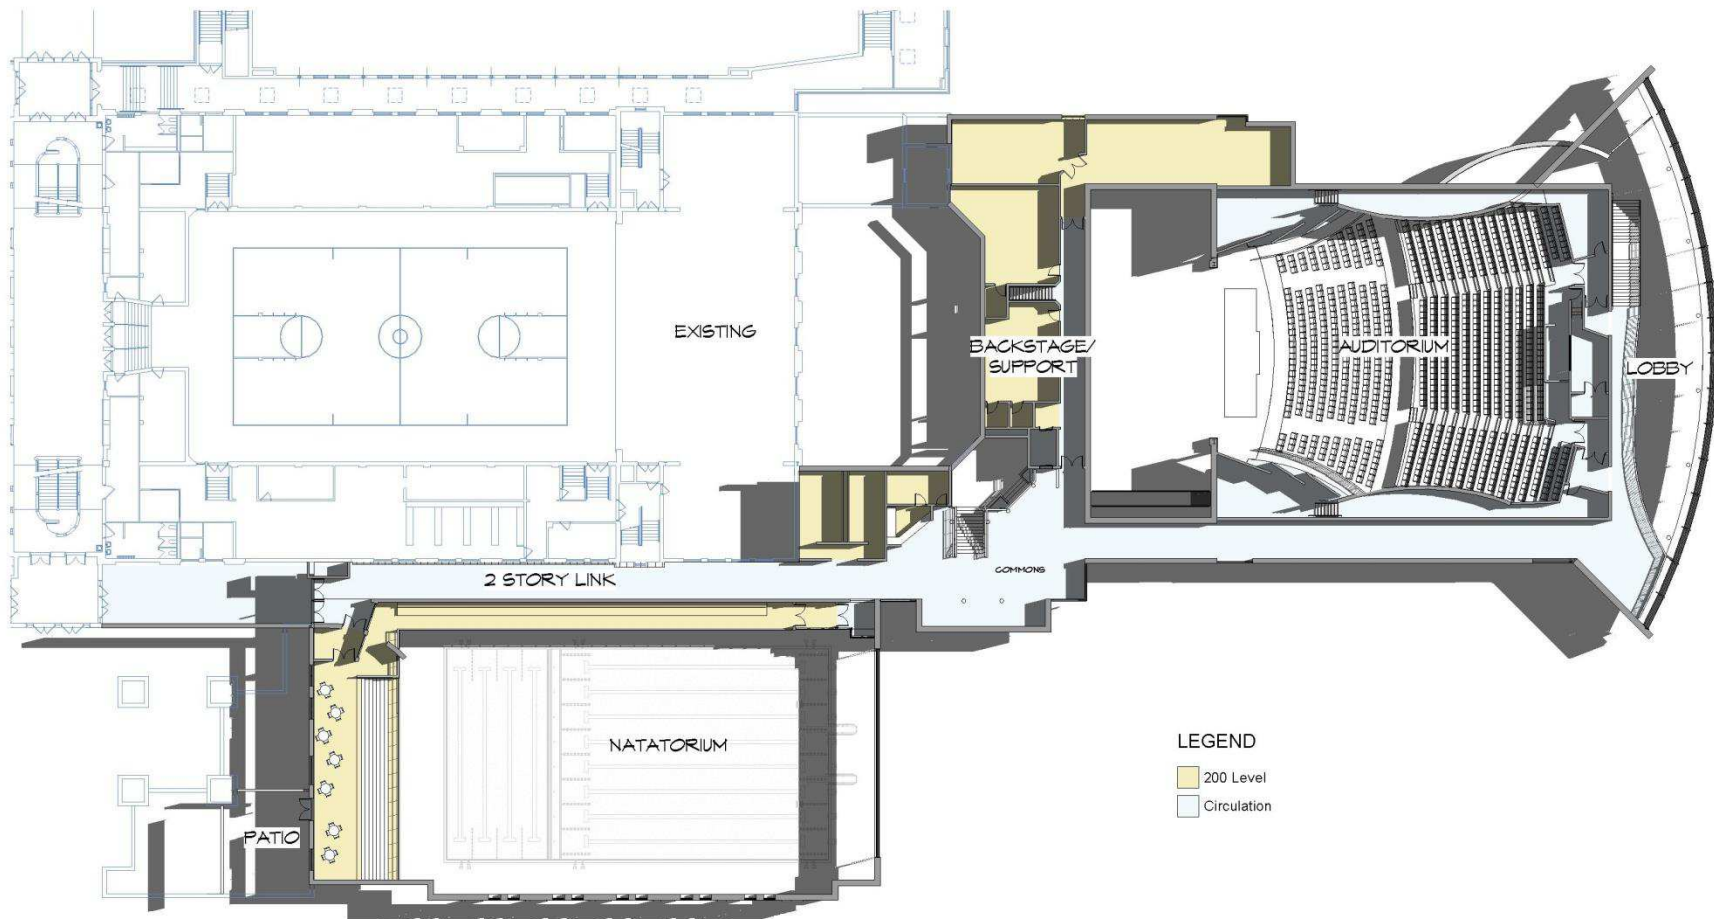


- LEGEND
- 200 Level
 - Circulation



 200 Level - OVERALL FLOOR PLAN
 1/16" = 1'-0"

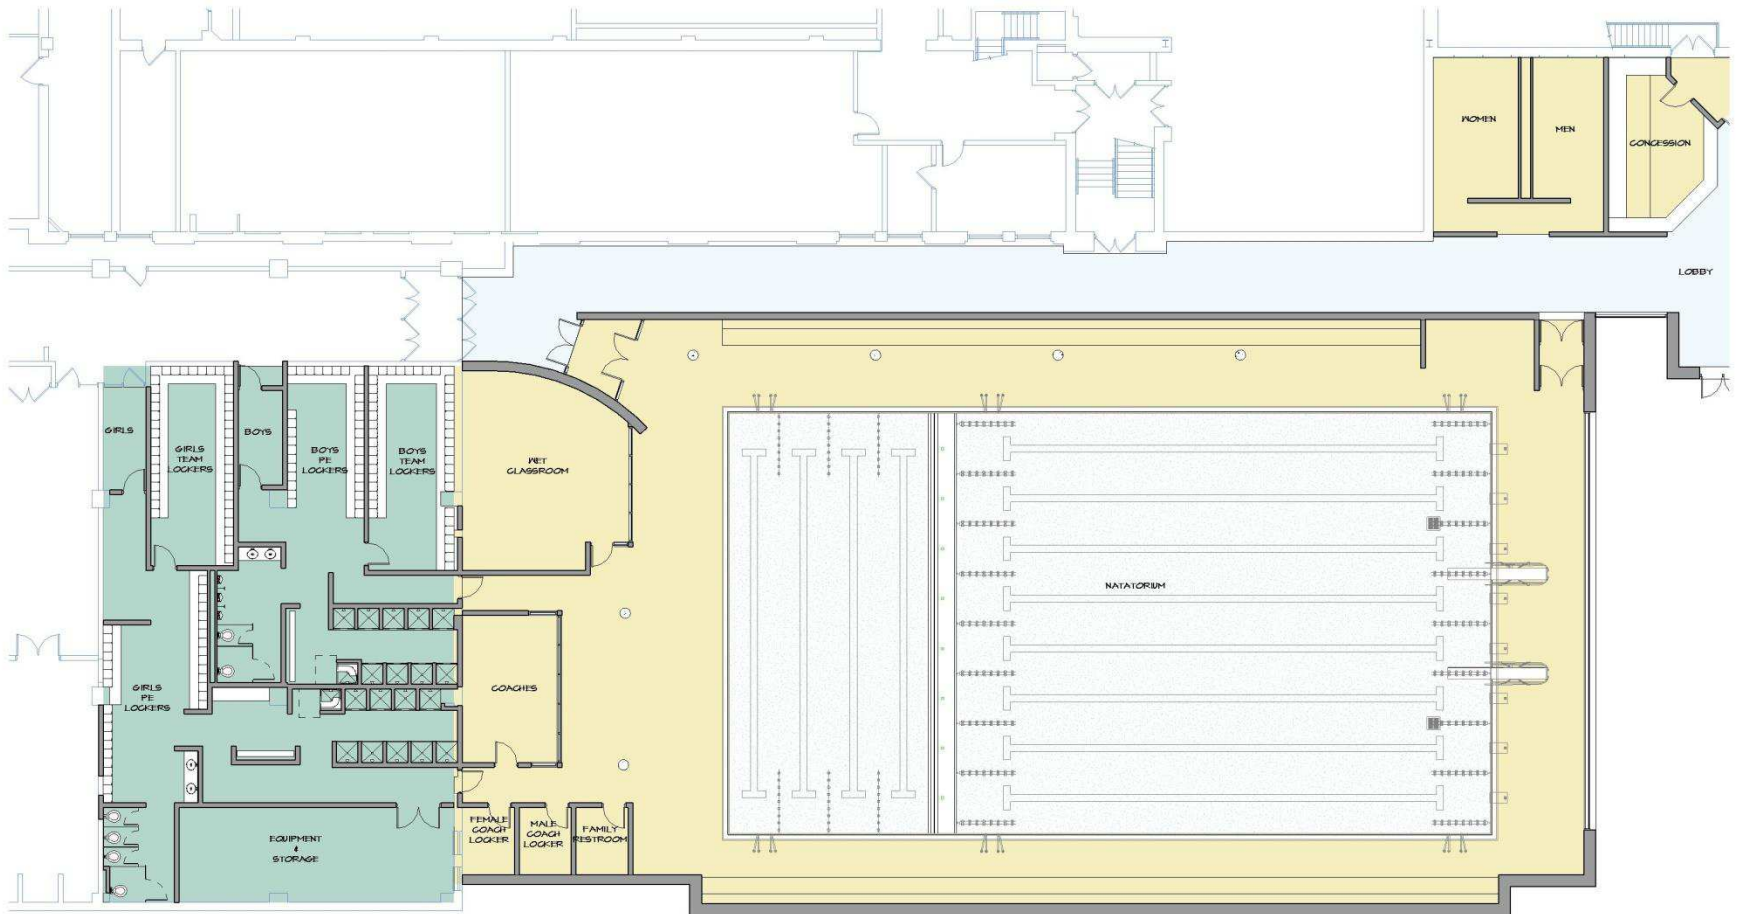



 100 Level - POOL PLAN
 1/8" = 1'-0"

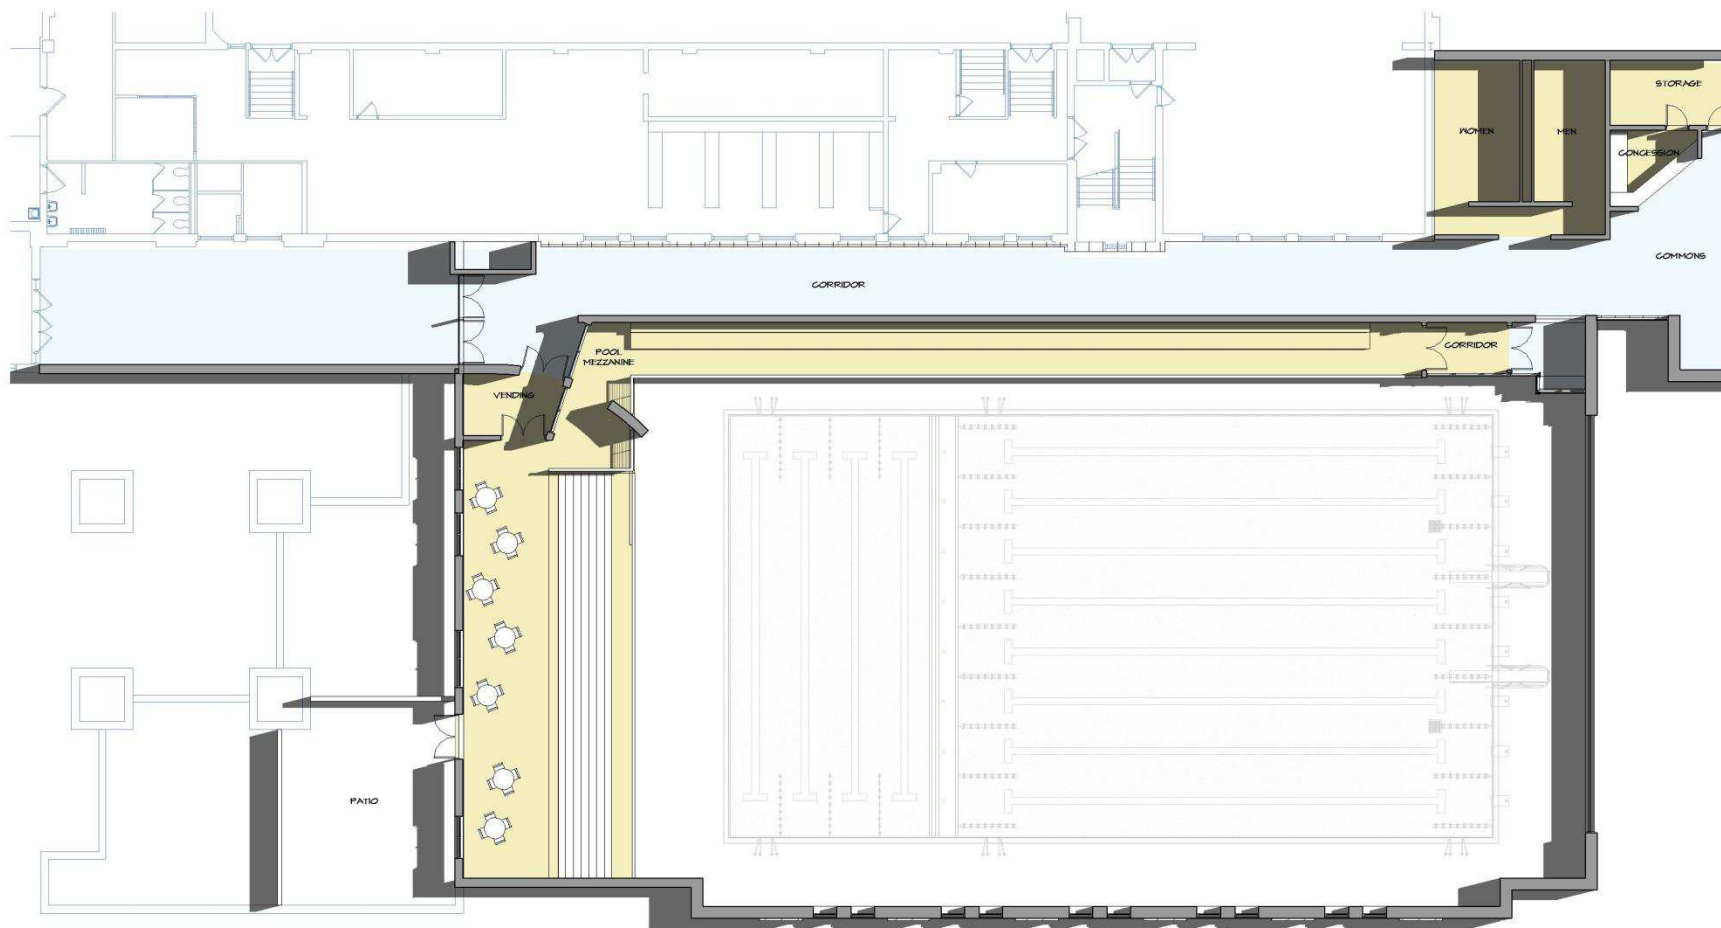


 200 Level - POOL PLAN
 1/8" = 1'-0"

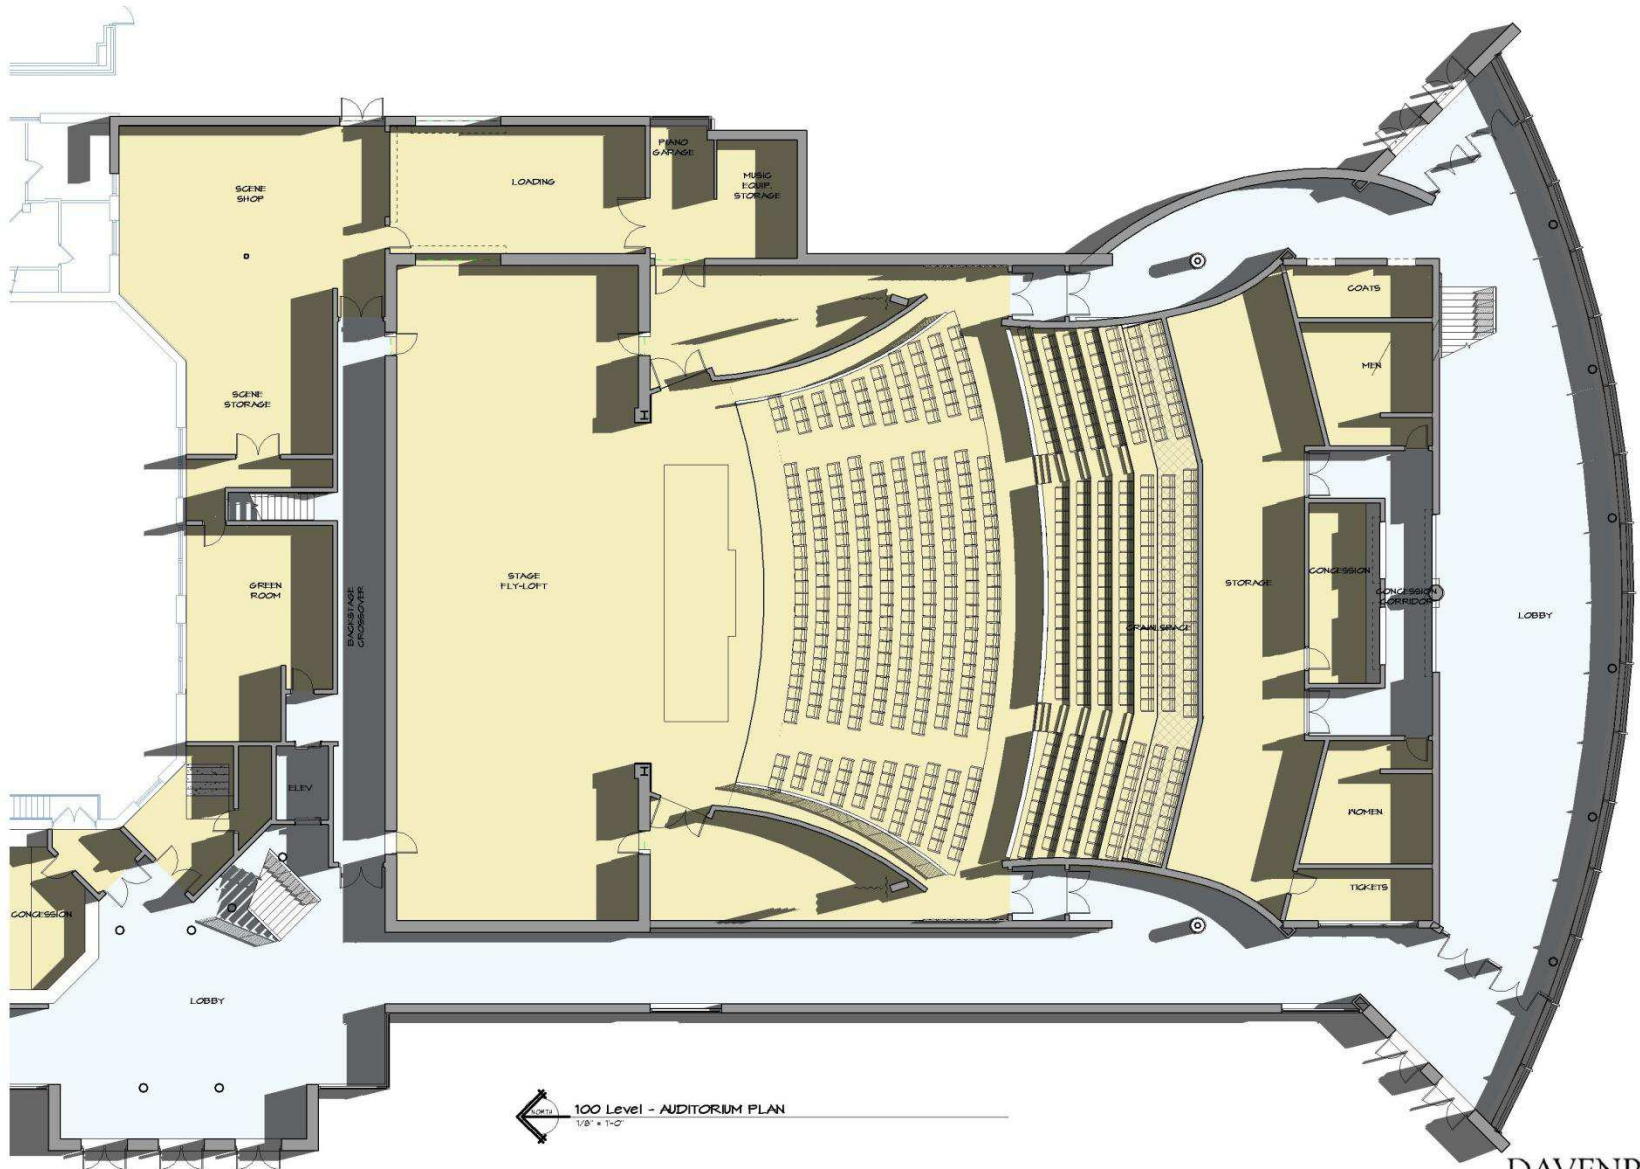

100 Level - AUDITORIUM PLAN
1/8" = 1'-0"

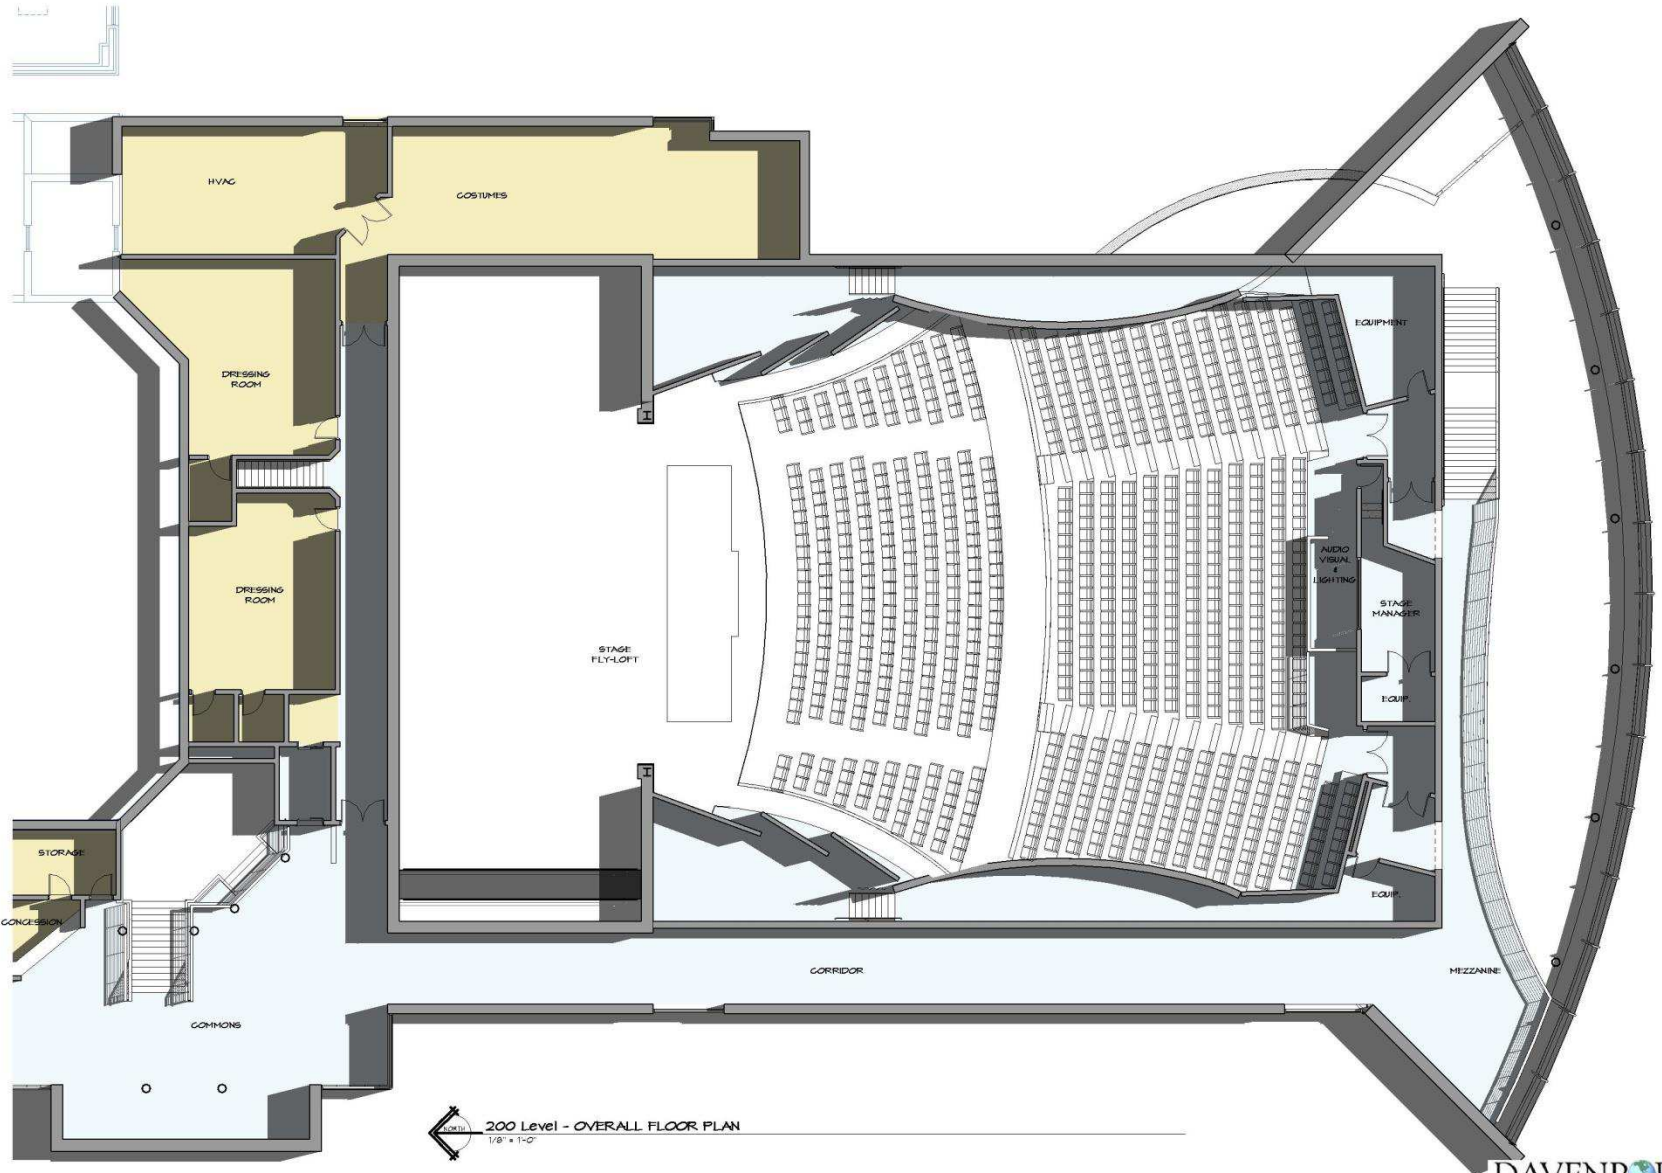



 200 Level - OVERALL FLOOR PLAN
 1/8" = 1'-0"







SOUTH WALL OF POOL LOOKING NORTH

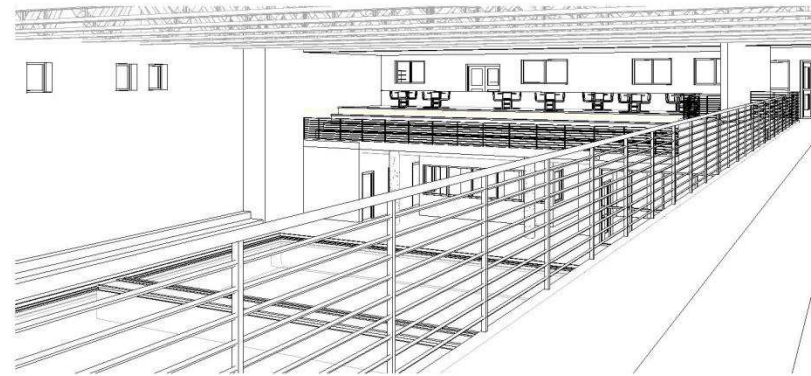


Pool from upper doors Looking North

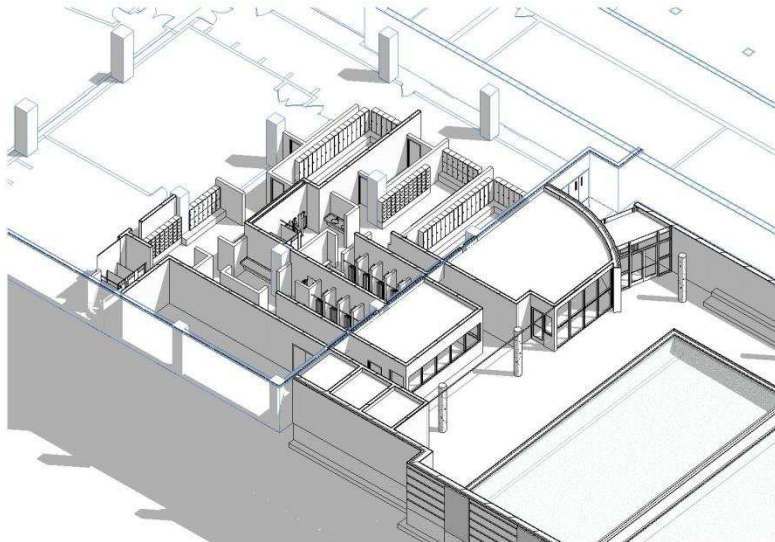


ISOMETRIC VIEW - POOL LOCKERS

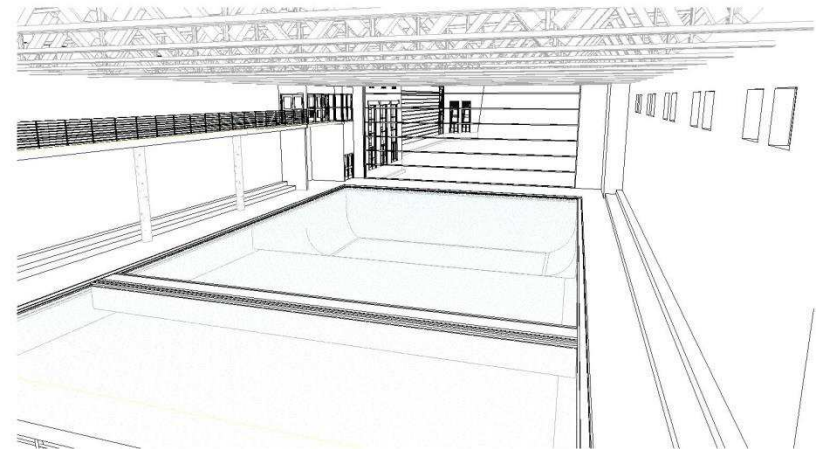


Pool from Upper Stands

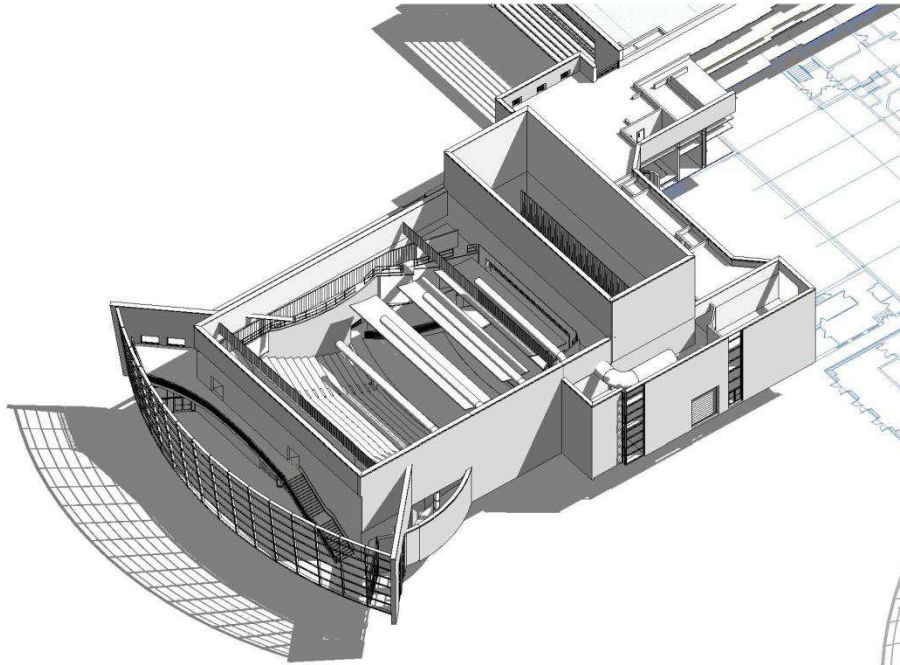

ISOMETRIC VIEW

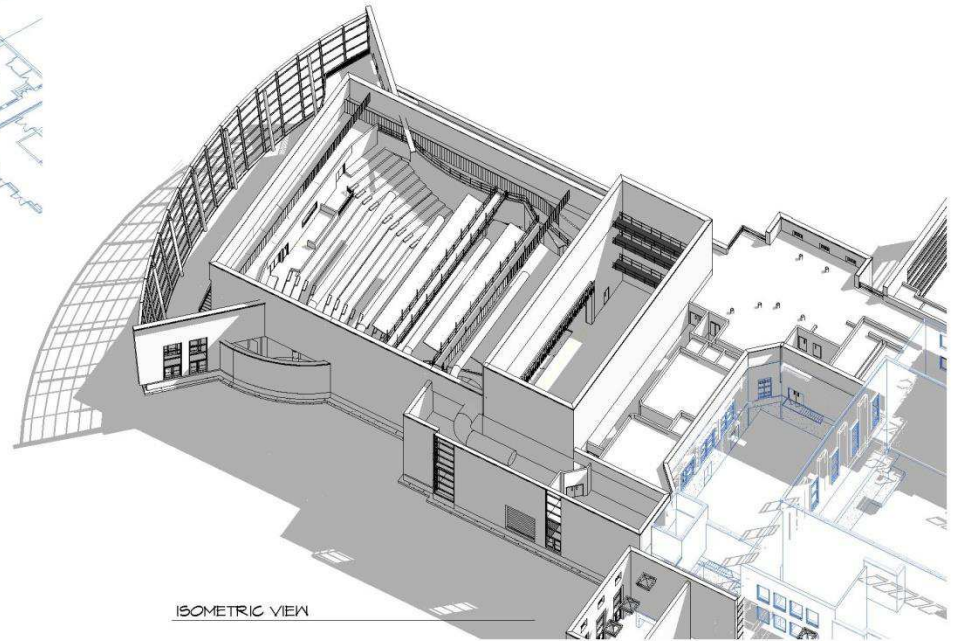

ISOMETRIC VIEW

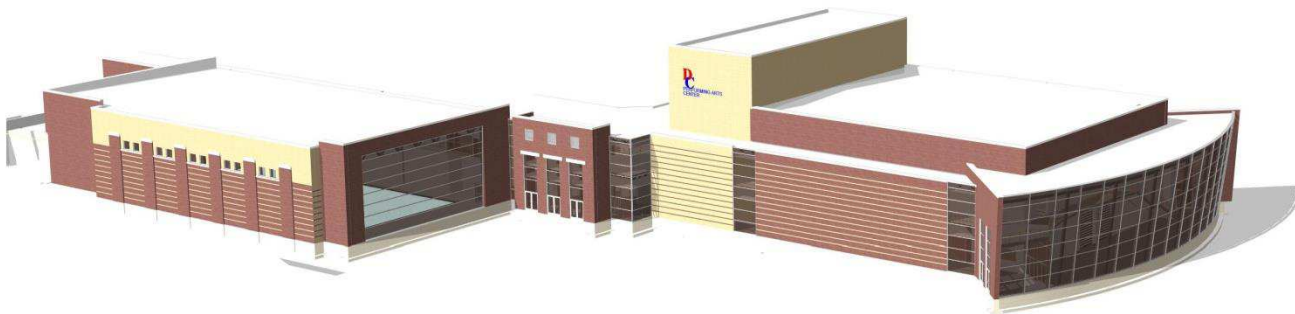

VIEW FROM SOUTH - NEW BUILDINGS ONLY



VIEW FROM SOUTH - EXISTING SHOWN GREY

