


BEVERLY - SALEM HARBORFRONT WALKWAY AND CAUSEWAY PARK

STATE	FED. AID PROJ. NO.	FISCAL YEAR	SHEET NO.	TOTAL SHEETS
MASS.	STP-0922(509)X	2013	26	54
PROJECT FILE NO. 605121				

LANDSCAPE PLAN

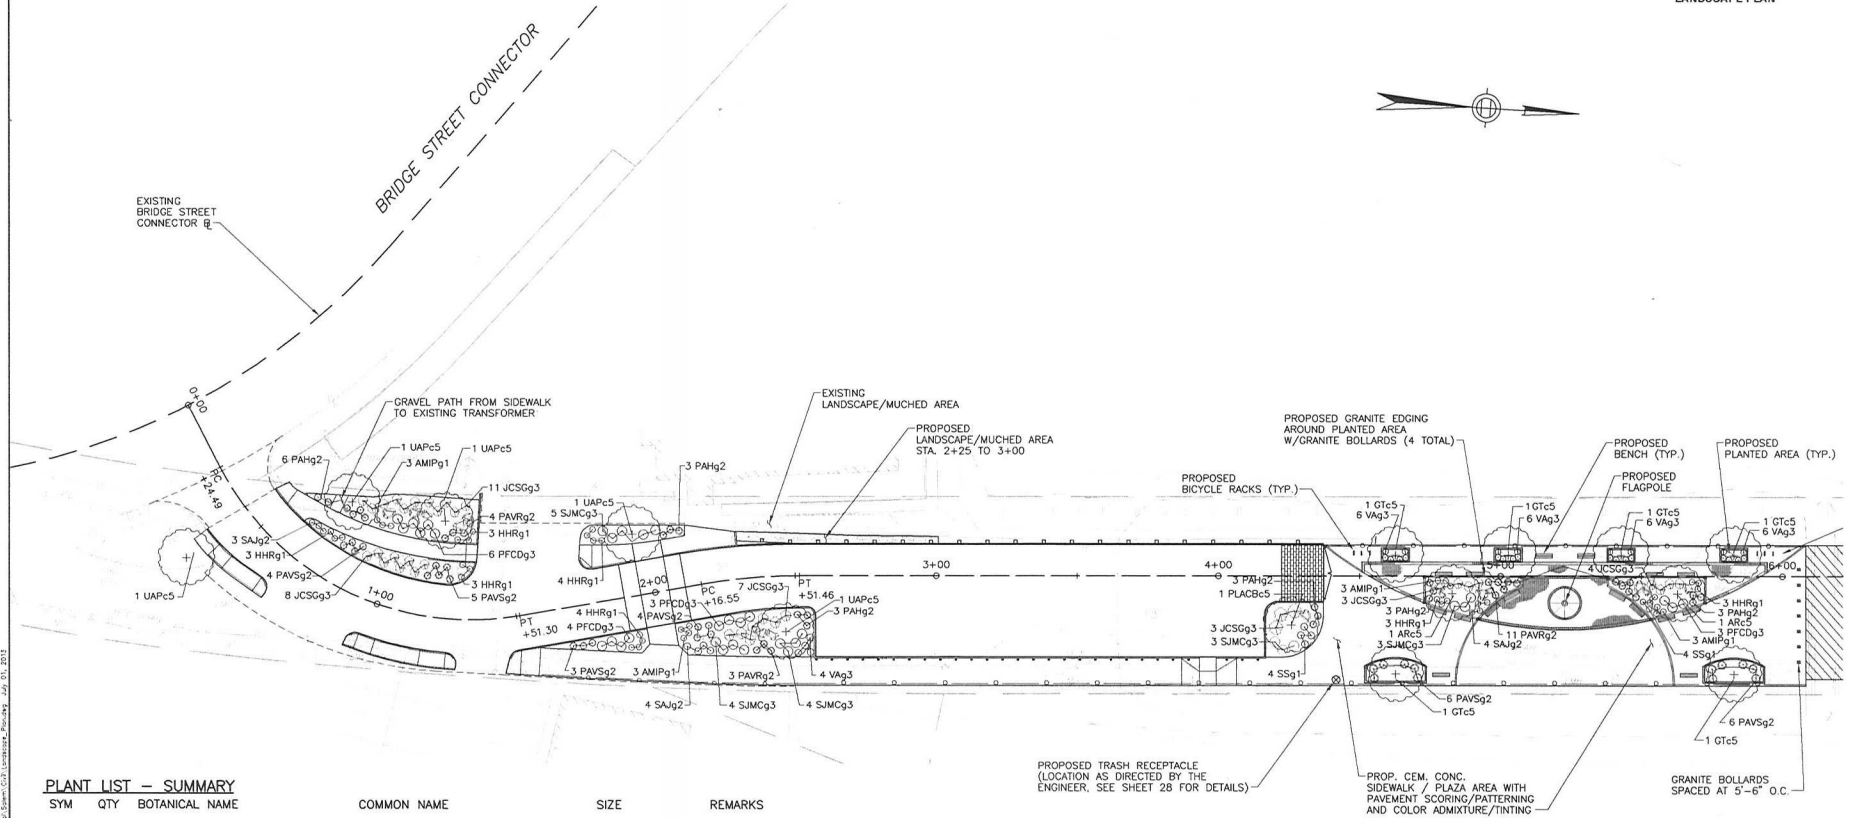

PLANT LIST - SUMMARY

SYM QTY BOTANICAL NAME COMMON NAME SIZE REMARKS

TREES

UAPc5	5	Ulmus americana 'Princeton'	Elm-American 'Princeton'	2-2.5 IN CAL	
GTc5	6	Gleditsia triacanthos inermis	Honeylocust-Thornless	2-2.5 IN CAL	
ARc5	2	Acer rubrum	Maple-Red	2-2.5 IN CAL	
PLACBc5	1	Platanus acerifolia 'Bloodgood'	London Planetree 'Bloodgood'	2-2.5 IN CAL	

SHRUBS

JCSGg3	36	Juniperus chin. sargentii 'Viridis'	Juniper 'Sargent's Green'	3 GAL	
VAg3	28	Vaccinium angustifolium	Blueberry-Lowbush	3 GAL	
PFCDg3	16	Potentilla fruticosa 'Gold Drop'	Cinquefoil 'Gold Drop'	3 GAL	
SJMCg3	19	Spirea japonica 'Magic Carpet'	Spirea 'Magic Carpet'	3 GAL	

PERENNIALS/GRASSES

PAHg2	21	Pennisetum alopecuroides 'Hameln'	Fountain Grass 'Hameln'	2 GAL	
PAVSg2	28	Panicum virgatum 'Shenandoah'	Switch Grass- 'Shenandoah'	2 GAL	
PAVRg2	18	Panicum virgatum 'Rotstrahlbusch'	Switch Grass-Rotstrahlbusch'	2 GAL	
HHRg1	23	Hemerocallis 'Happy Returns'	Daylily-'Happy Returns'	1 GAL	
SSg1	8	Solidago sempervirens	Seaside Goldenrod	1 GAL	
SAJg2	11	Sedum 'Autumn Joy'	Sedum 'Autumn Joy'	2 GAL	
AMIPg1	12	Achillea millefolium 'Paprika'	'Yarrow-'Paprika'	1 GAL	

LEGEND:

- ⊕ PROPOSED DECIDUOUS TREE
- ⊙ PROPOSED EVERGREEN SHRUB
- PROPOSED DECIDUOUS SHRUB
- PROPOSED PERENNIAL
- PROPOSED ORNAMENTAL GRASS
- ⊗ PROPOSED DECORATIVE BOULDERS
- ⊗ PROPOSED TRASH RECEPTACLE
- ⊗ PROPOSED GRANITE BOLLARD

