


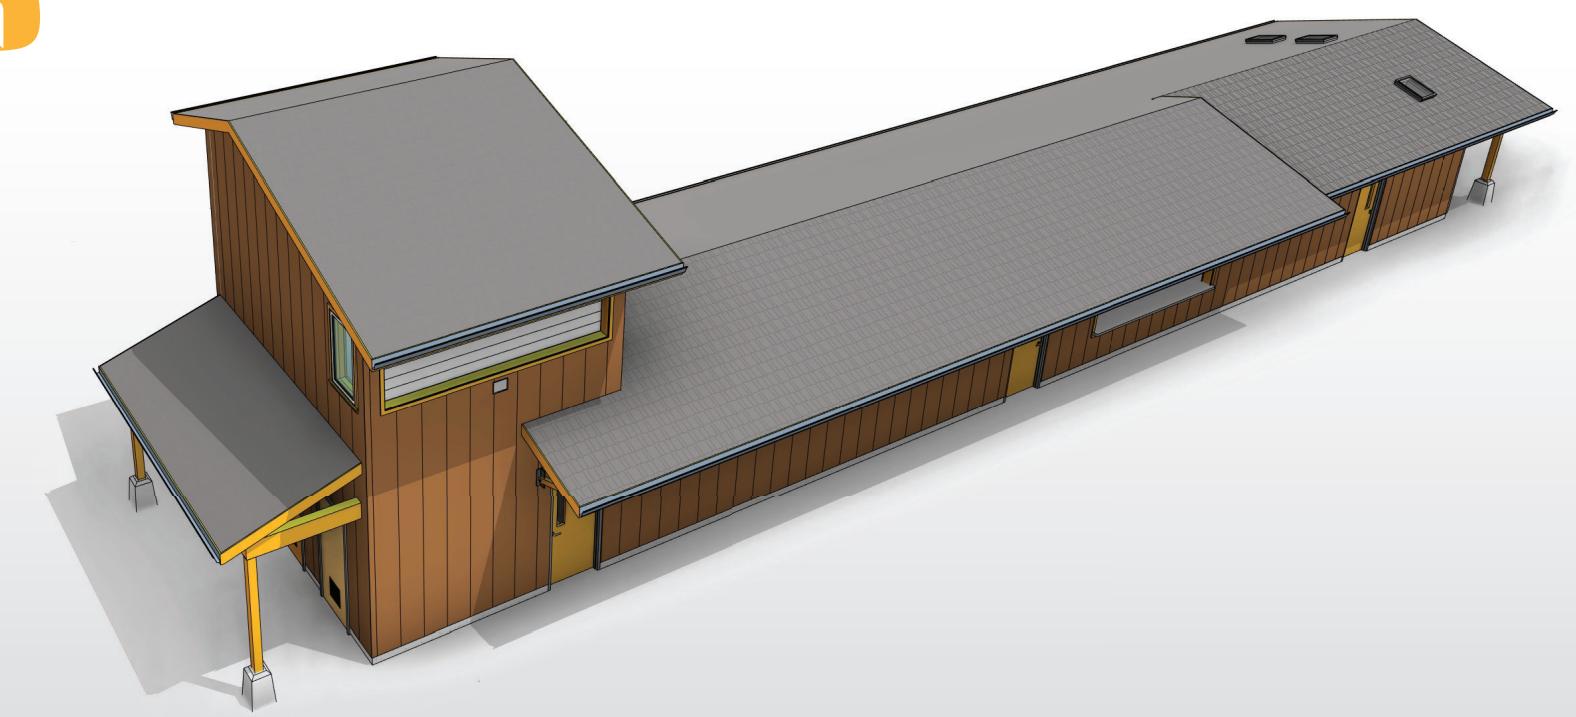


PERSPECTIVE LOOKING SOUTHEAST

OAK ST. CONCESSIONS


NORTH BEND SCHOOL DISTRICT
2710 OAK STREET, NORTH BEND OR



PERSPECTIVE LOOKING NORTHWEST

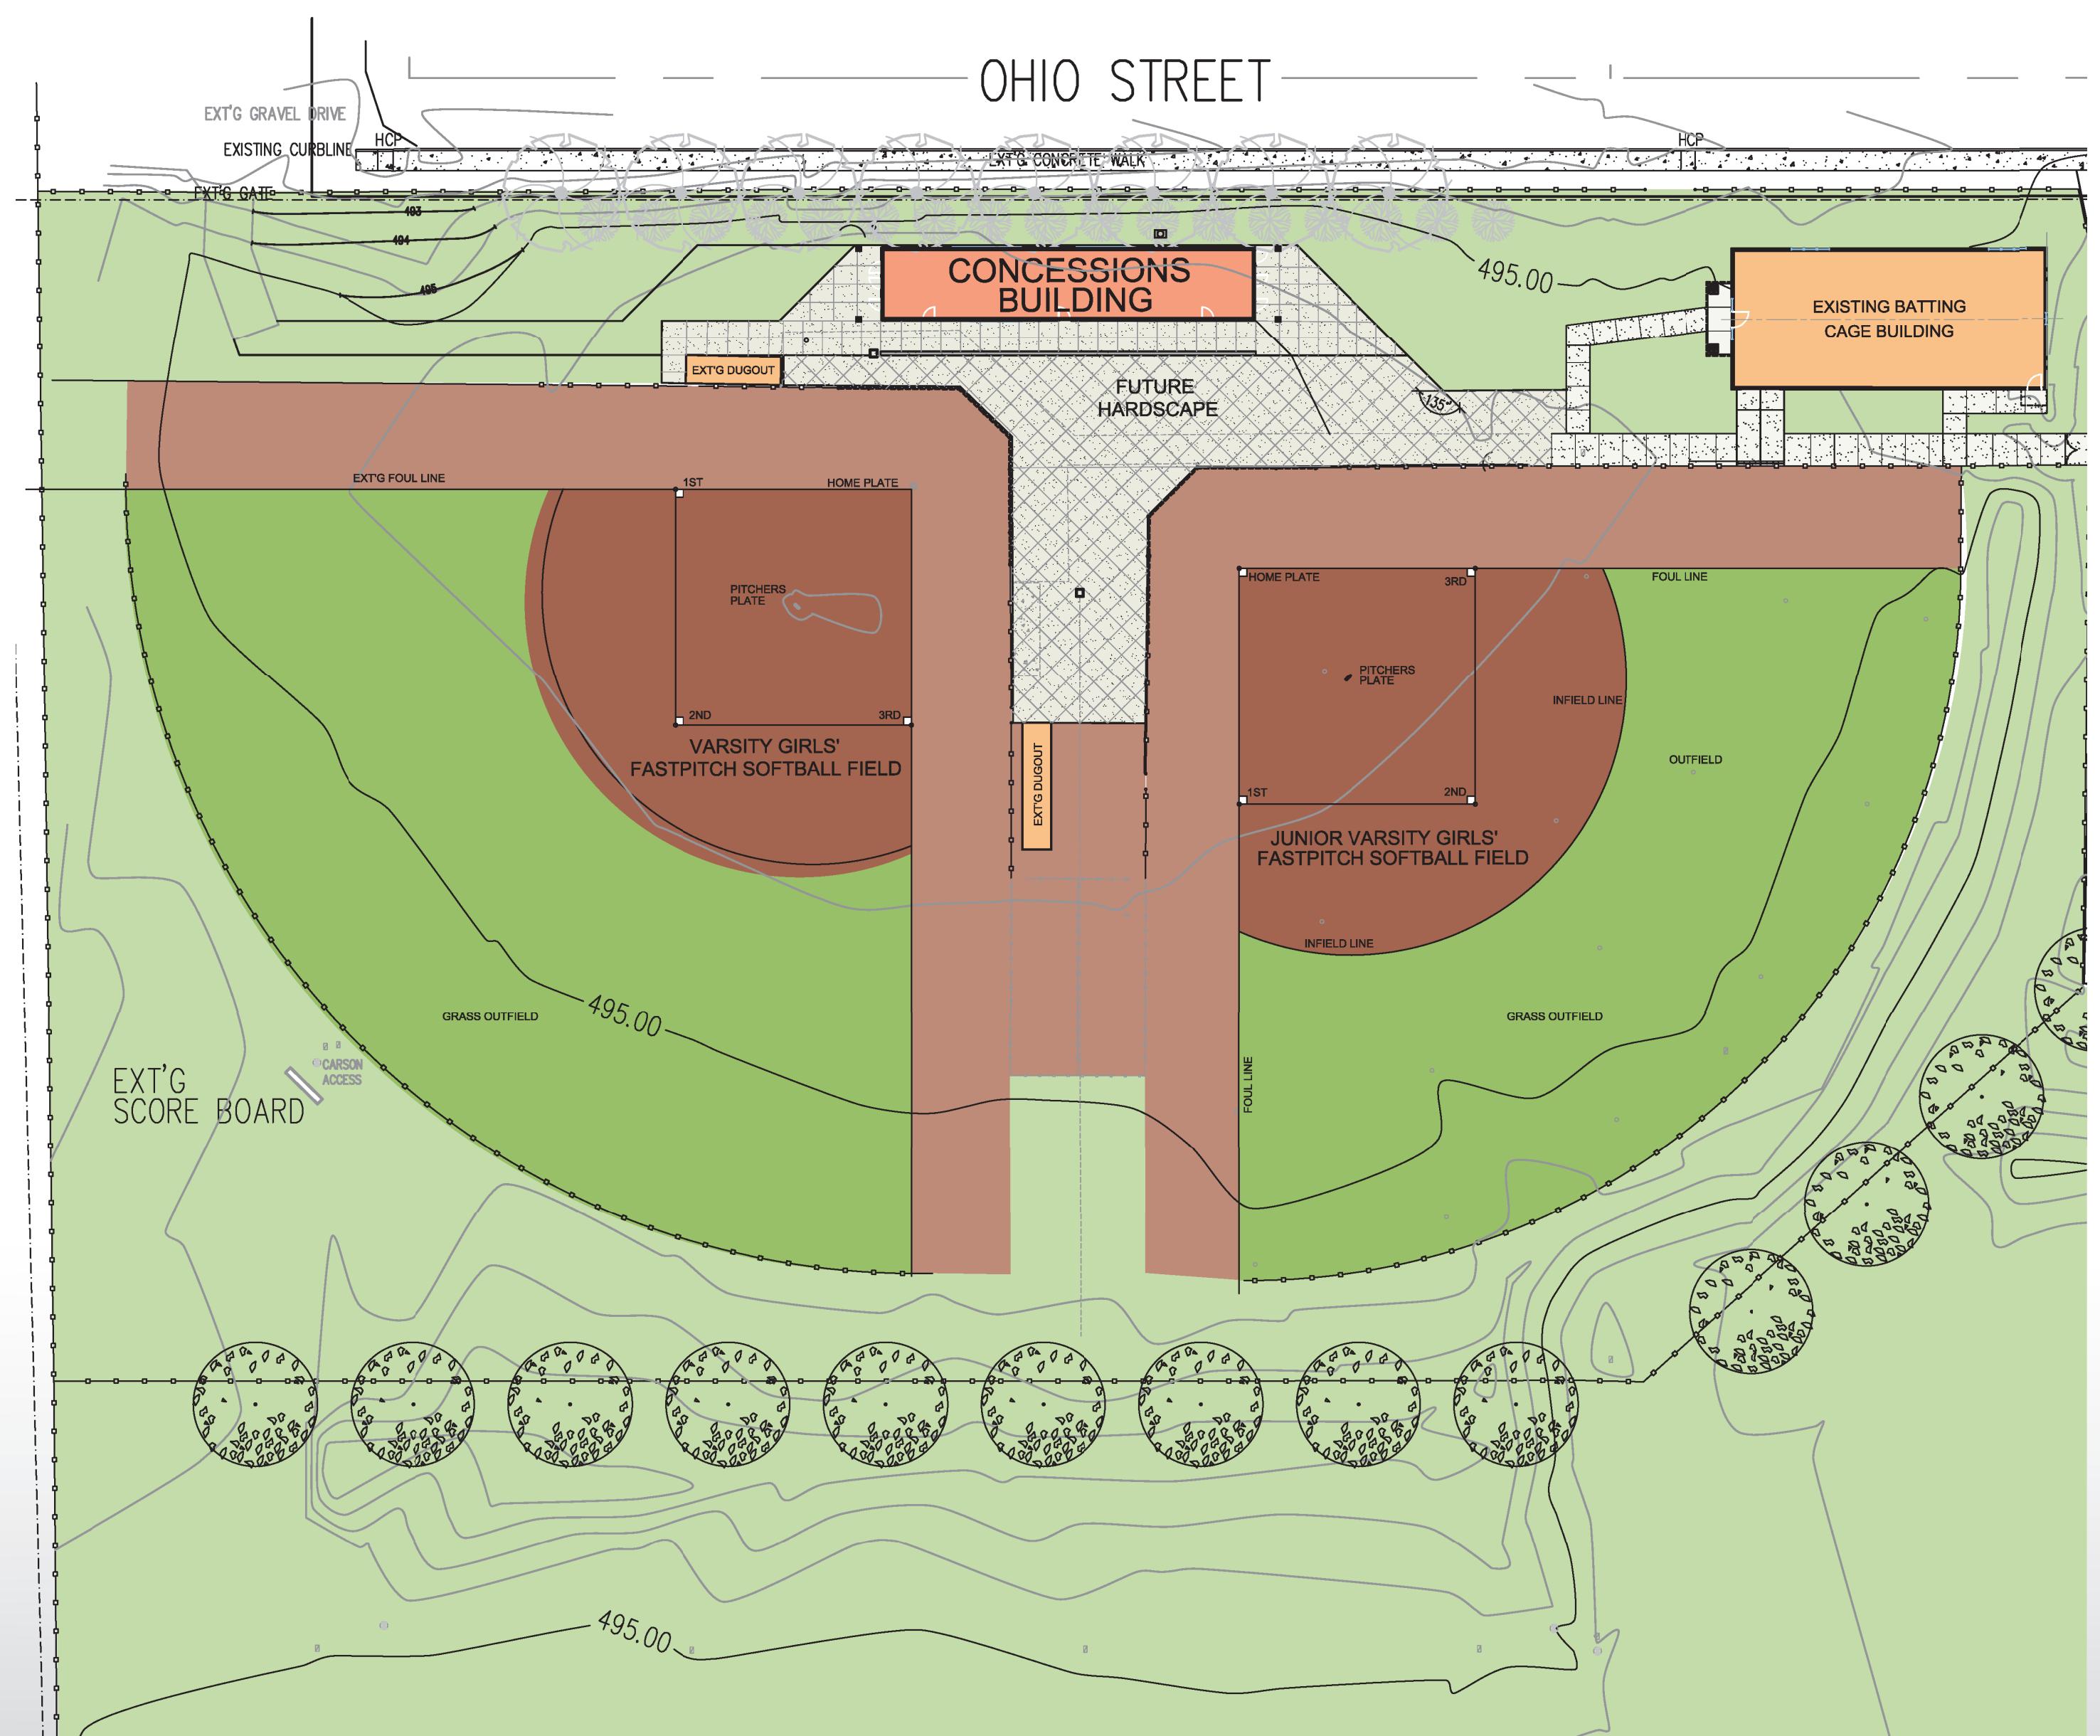

N OAK STREET SOFTBALL COMPLEX SITE PLAN

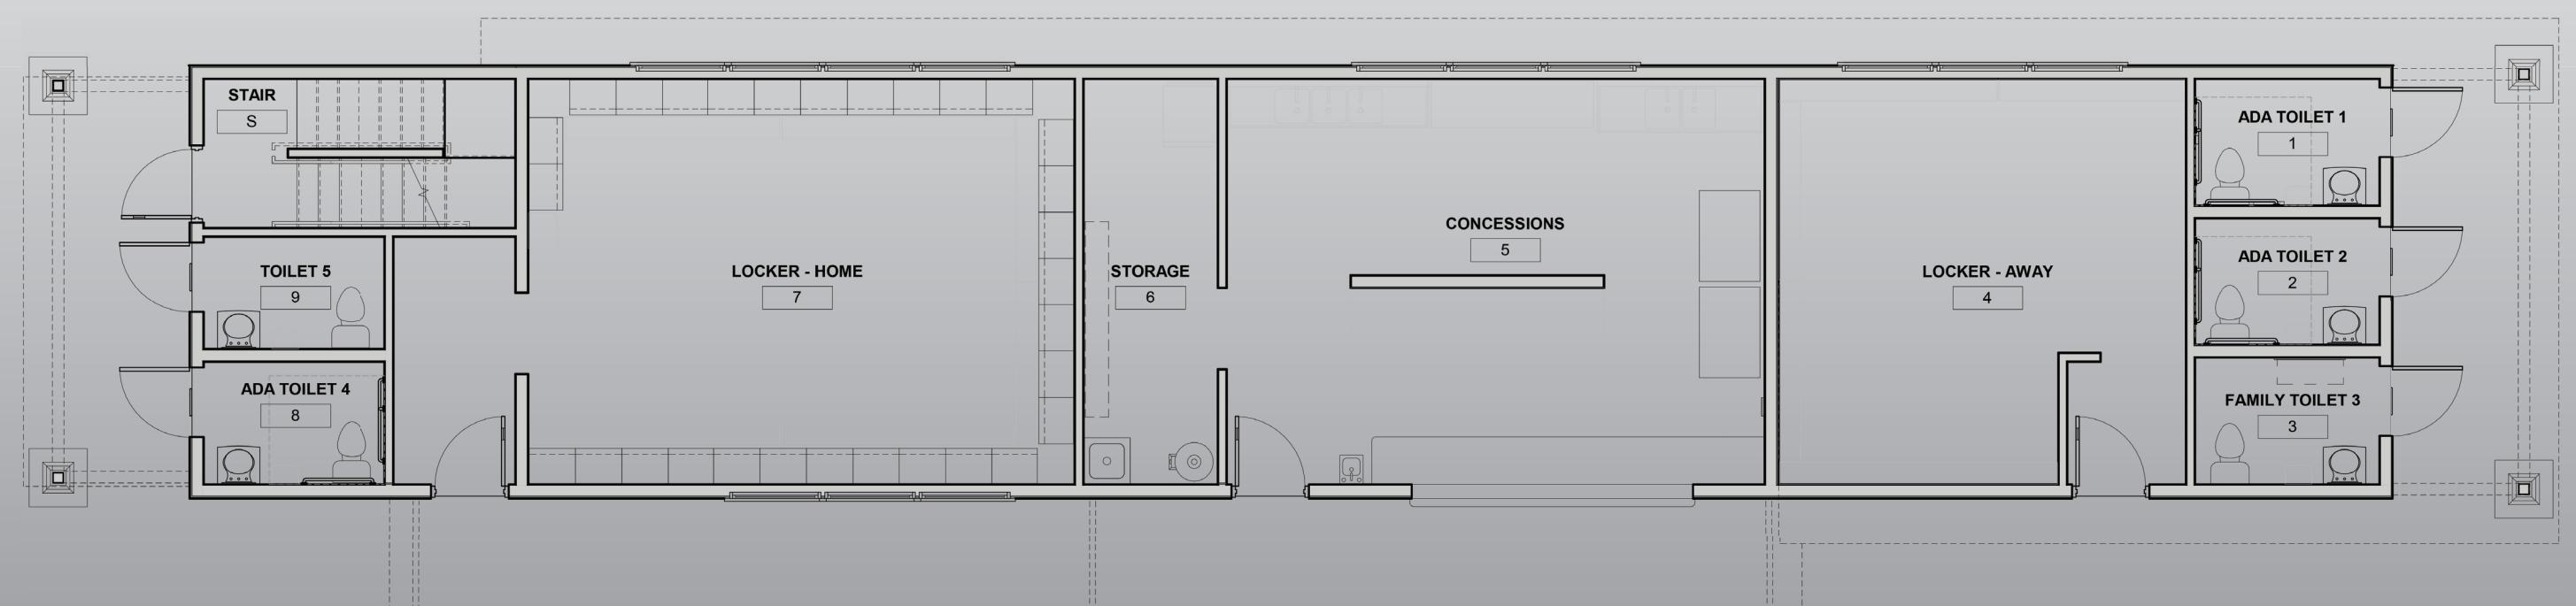

N GROUND FLOOR PLAN