



THIS DRAWING IS FOR DESIGN PURPOSES ONLY. IT IS NOT TO BE USED TO OBTAIN A BUILDING PERMIT OR FOR CONSTRUCTION PURPOSES.

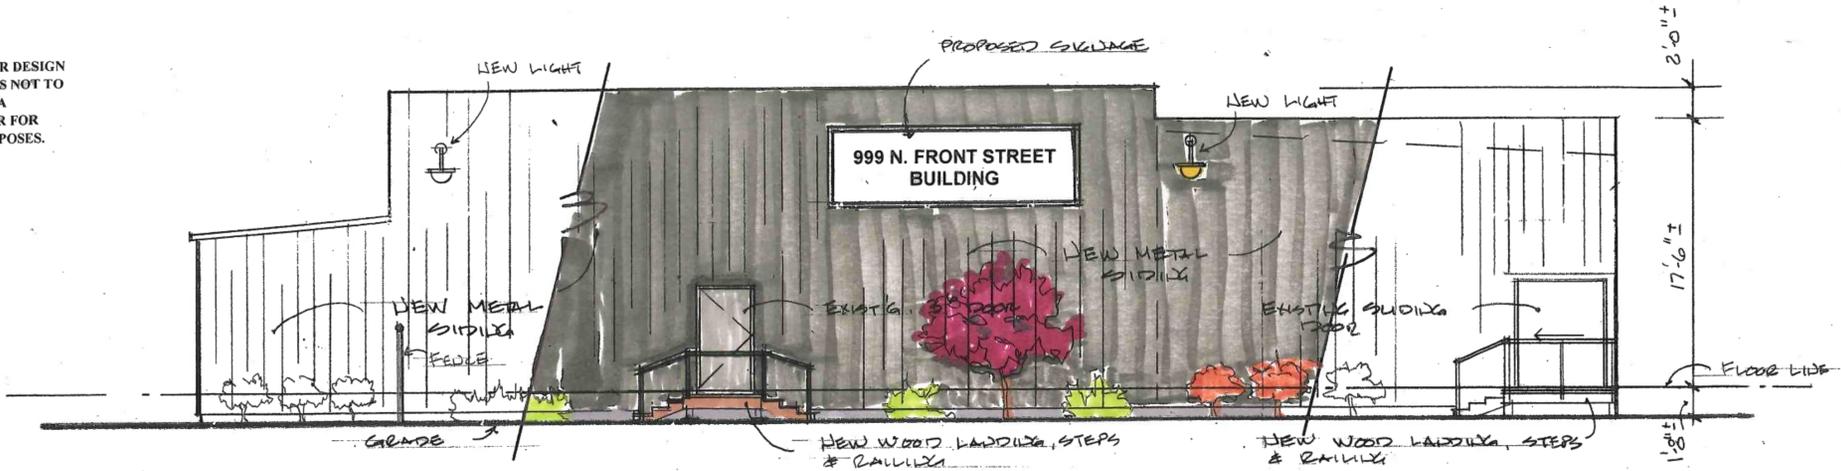

PROPOSED WEST EXTERIOR ELEVATION - OPTION "A"  
1/8" = 1'0"

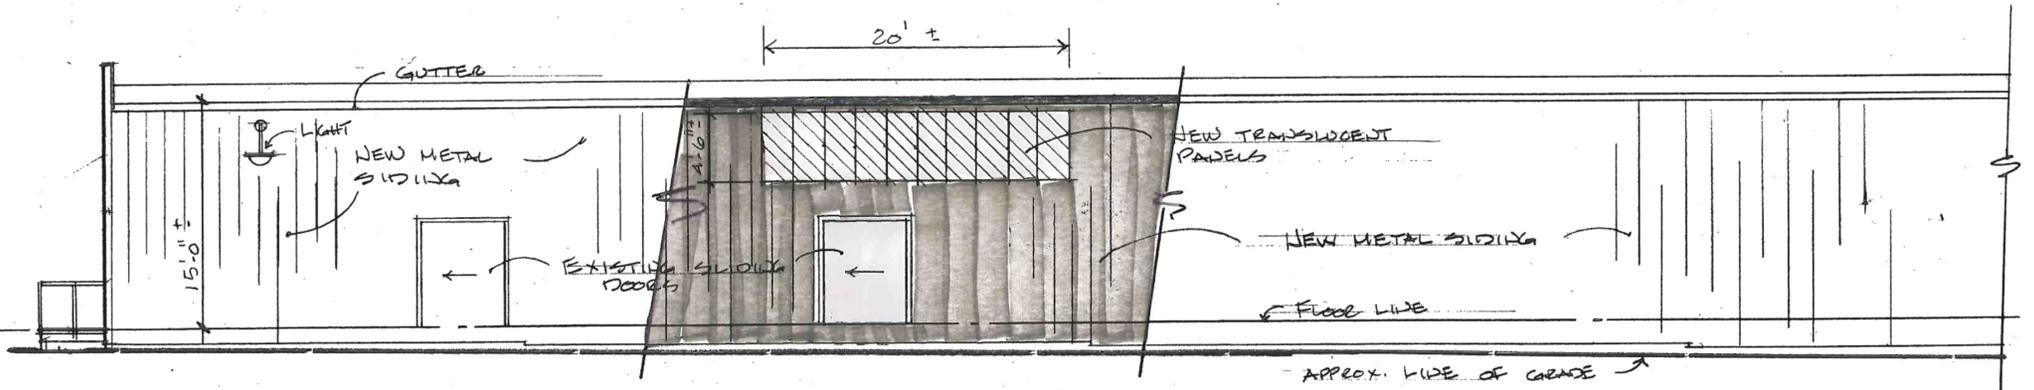

PROPOSED SOUTH EXTERIOR ELEVATION - OPTION "A"  
1/8" = 1'0"

999 N. FRONT STREET BUILDING  
• FAÇADE REMODEL ( FOR HEIDI SAUSE )  
COOS BAY, OREGON  
PROJECT NO. 2007  
MAY 2020

**OPTION A**

**RPT** RICHARD P. TURI  
ARCHITECTURE  
& PLANNING  
P.O. BOX 1107  
NORTH BEND, OREGON 97459