


Terre Haute CSO LTCP



File Name: W:\Terre Haute Sanitary District\2021-118-S THSD- CSO LTCP Mgmt\Study\CAD & GIS Graphics\Figure 6.5-2 - Alternative 11B.dwg, Layout: 6.5-2
 Plot Date: May 13, 2022 Plot Time: 12:19pm By: cshort

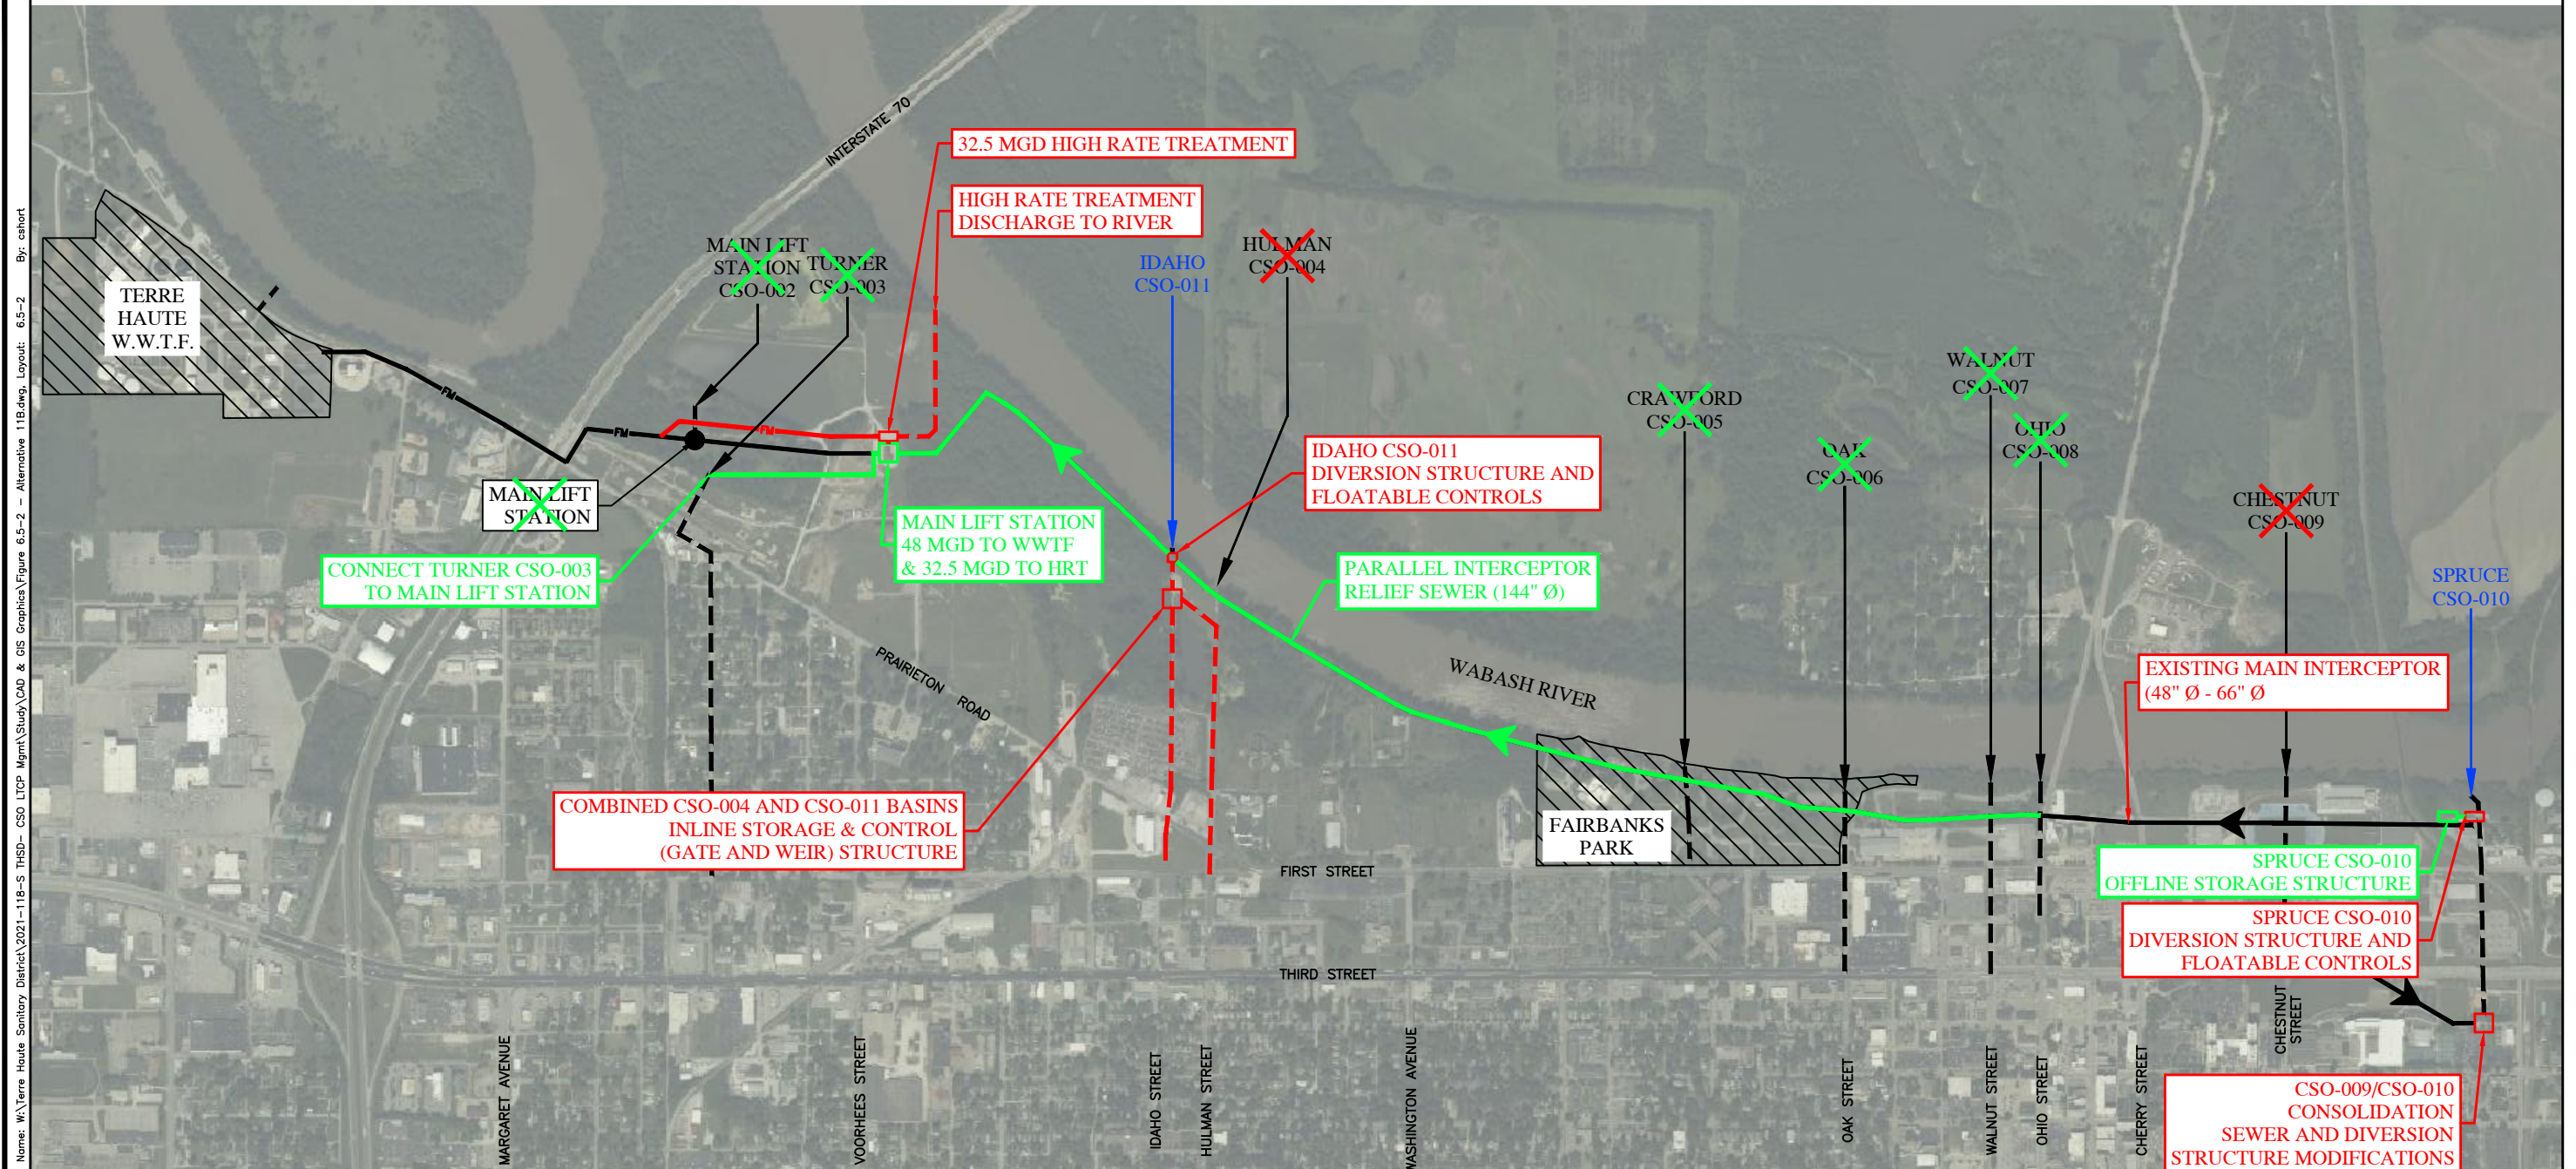

LEGEND

- RELIEF SEWER AND FLOW
- MAIN LIFT STATION
- PUMP STATION OR STRUCTURE
- FORCE MAIN
- COMBINED SEWER OUTFALL
- EXISTING CSO TO BE ELIMINATED
- EXISTING CSO TO REMAIN (SOME REMAIN OPEN AT LESSER LEVELS OF CONTROL)
- PRE-LTCP INFRASTRUCTURE COMPLETED WORK
- FUTURE (IN-PROGRESS) WORK

PIPE REHAB HULMAN STREET COMBINED SEWER (EARLY ACTION TASK)

PIPE REHAB WALNUT STREET COMBINED SEWER AND INSTALL DIVERSION STRUCTURE (EARLY ACTION TASK)

INITIATE GREEN INFRASTRUCTURE SOLUTION IN BASINS 009/010

FIGURE 6.5-2
 2011 RECOMMENDED - ALTERNATIVE 11B
 AS AMENDED SEPTEMBER 2014
 TERRE HAUTE, INDIANA
 MARCH 2022

