



**WESTBOUND APPROACH TURNING MOVES**

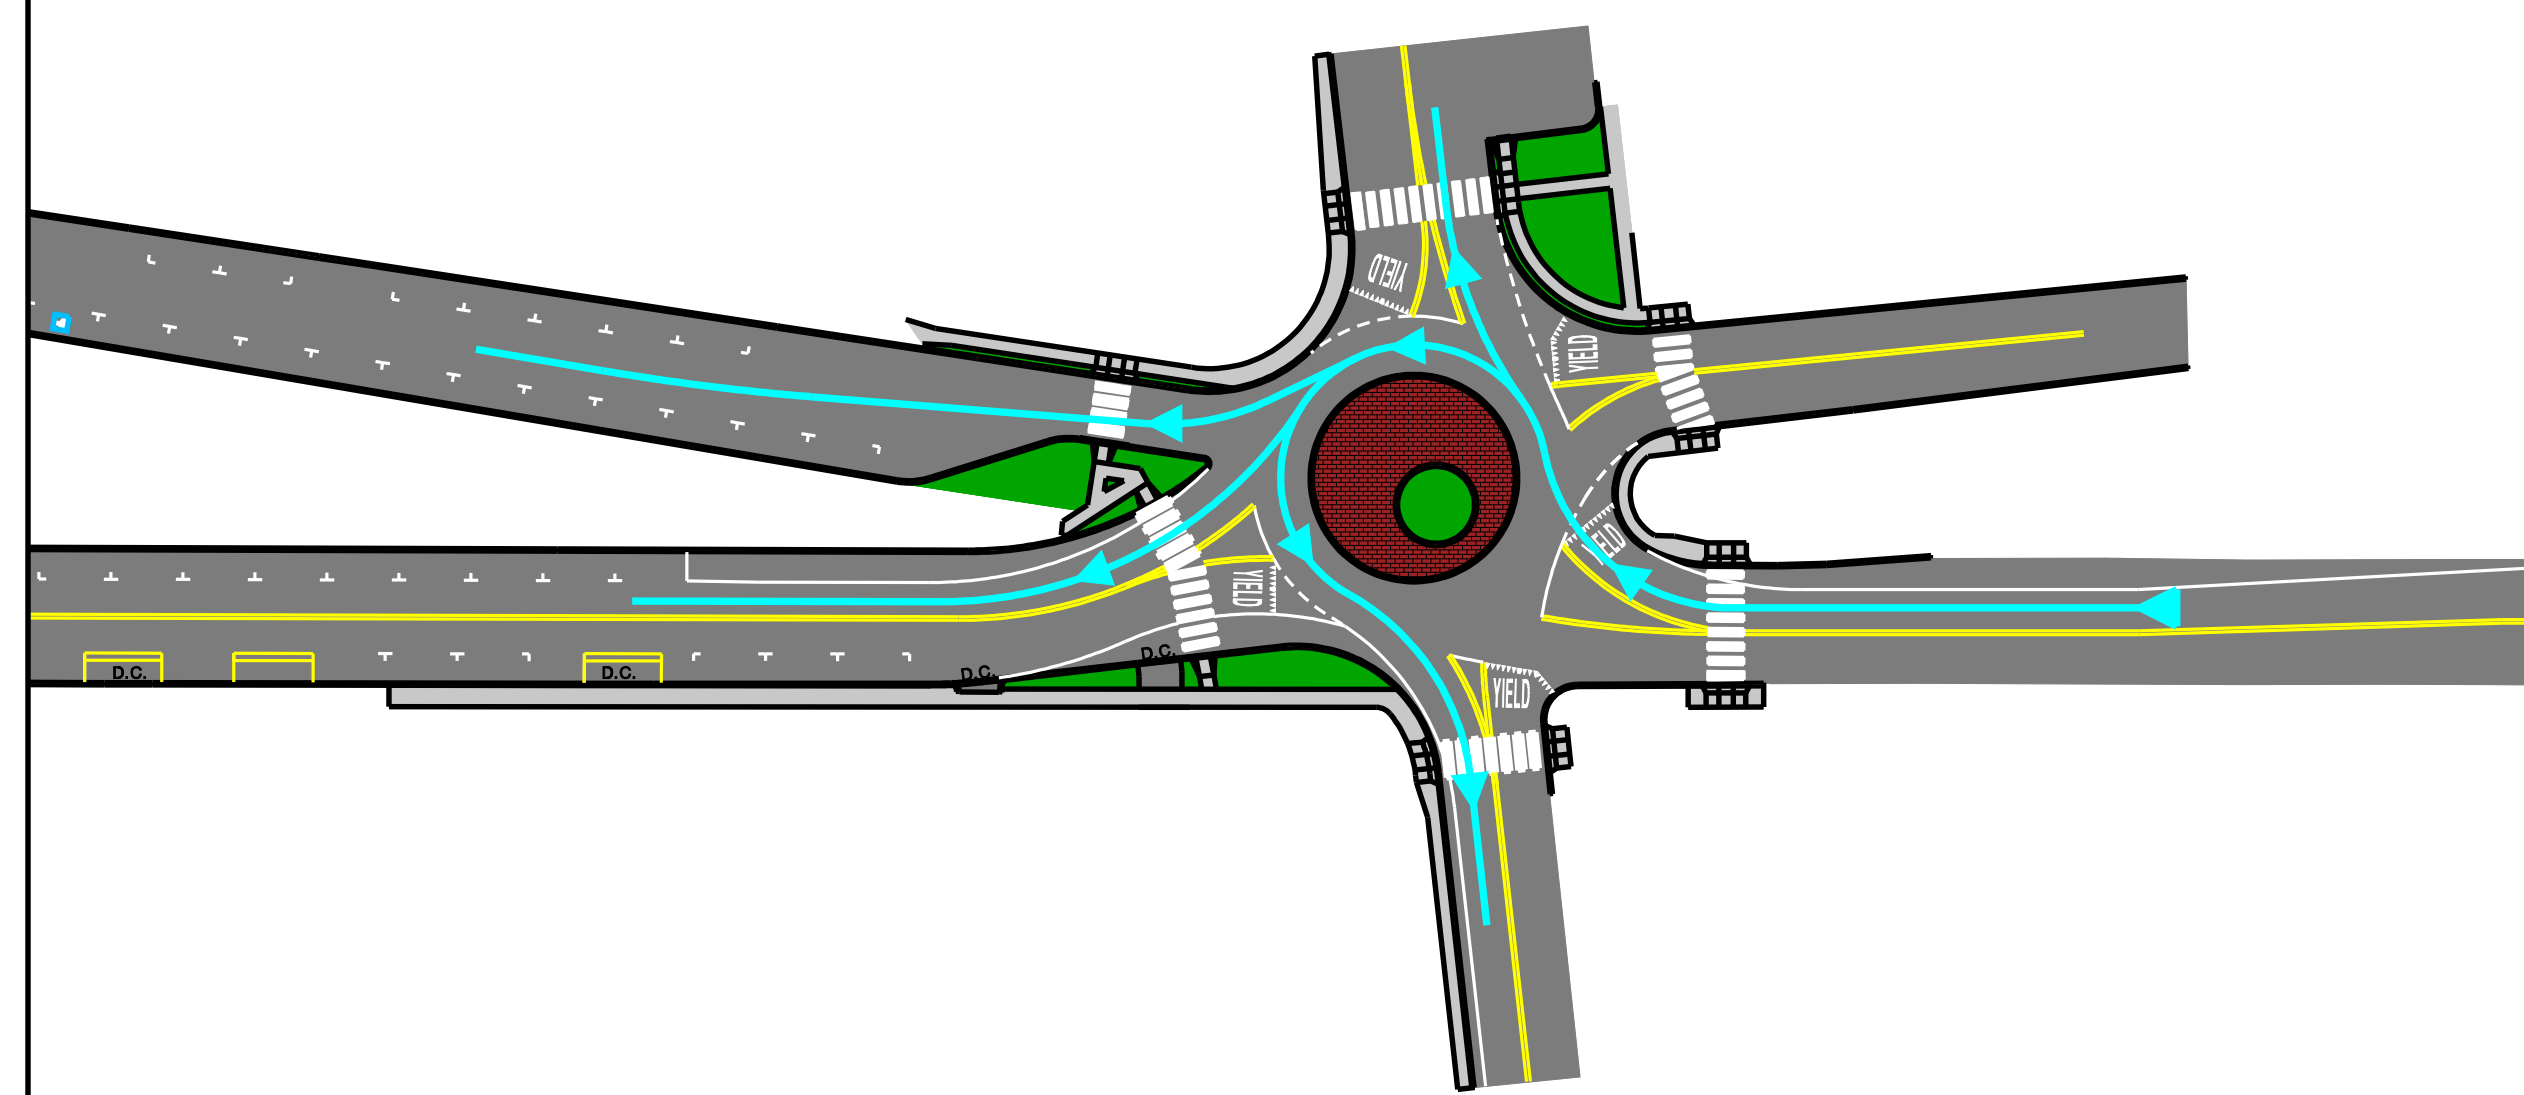


**EASTBOUND APPROACH TURNING MOVES**

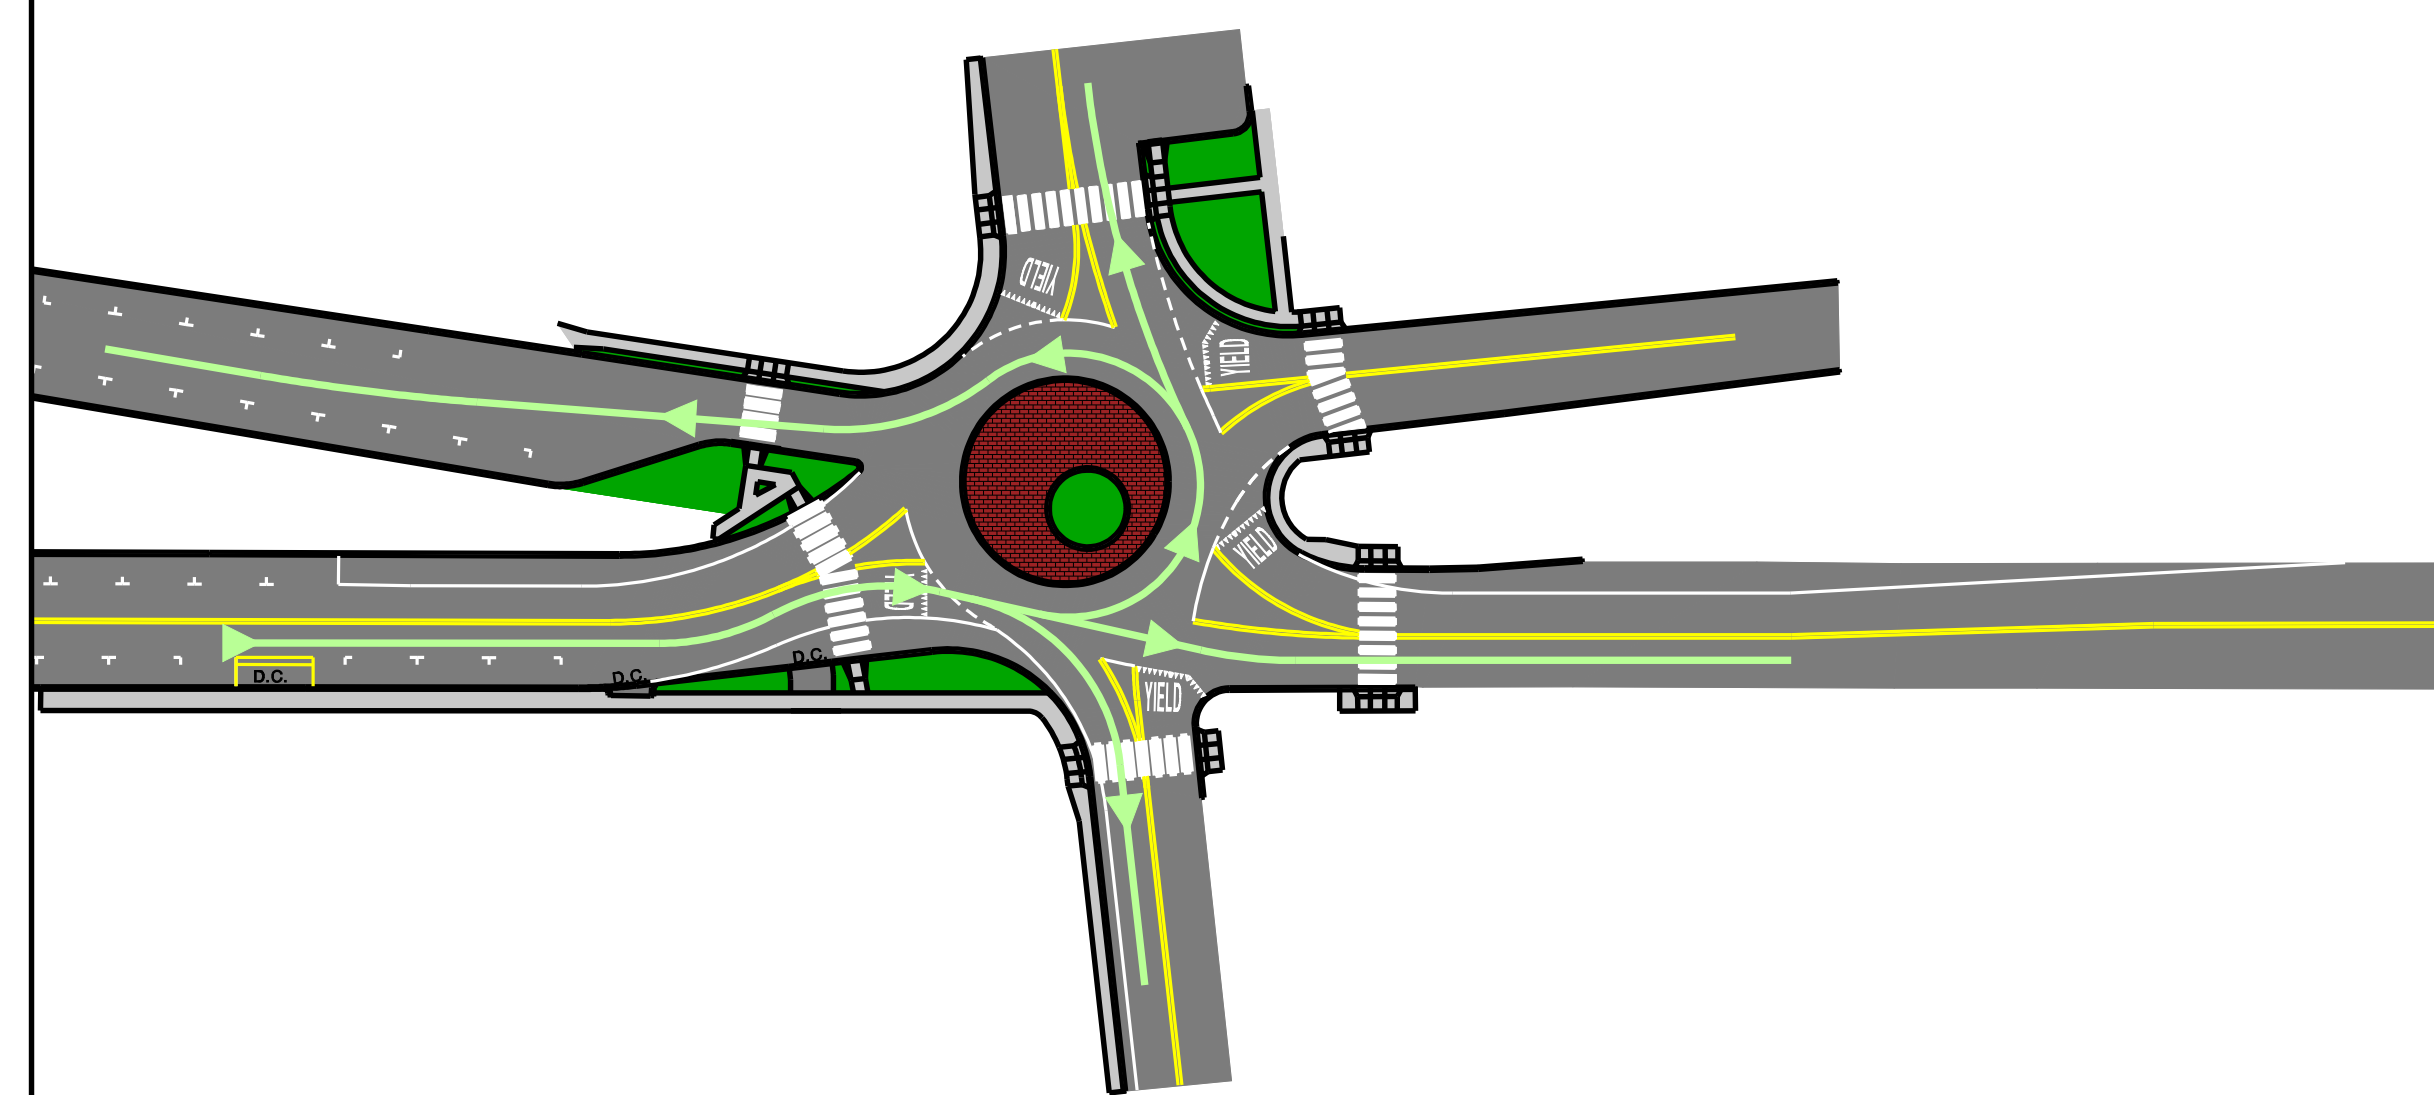

40' 20' 0' 40' 80'

**COUNTY OF CAPE MAY**

OFFICE OF THE COUNTY ENGINEER

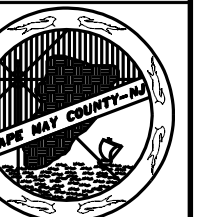

JOB: **Myrtle Avenue, West Perry Street (CR 606) and Park Boulevard Intersection Improvements City of Cape May and Borough of West Cape May Cape May County, New Jersey**

PREPARED BY: **URBAN ENGINEERS, INC.** 55 HADDONFIELD RD, SUITE 200 CHERRY HILL, NJ 08002-4803  
 PREPARED FOR: **COUNTY OF CAPE MAY** CITY OF OCEAN CITY CAPE MAY COUNTY, NEW JERSEY