


SHORT TERM HOLDING FACILITY STUDY

YELLOWSTONE COUNTY DETENTION FACILITY

BILLINGS, MT


1.4.24

SFA #2237

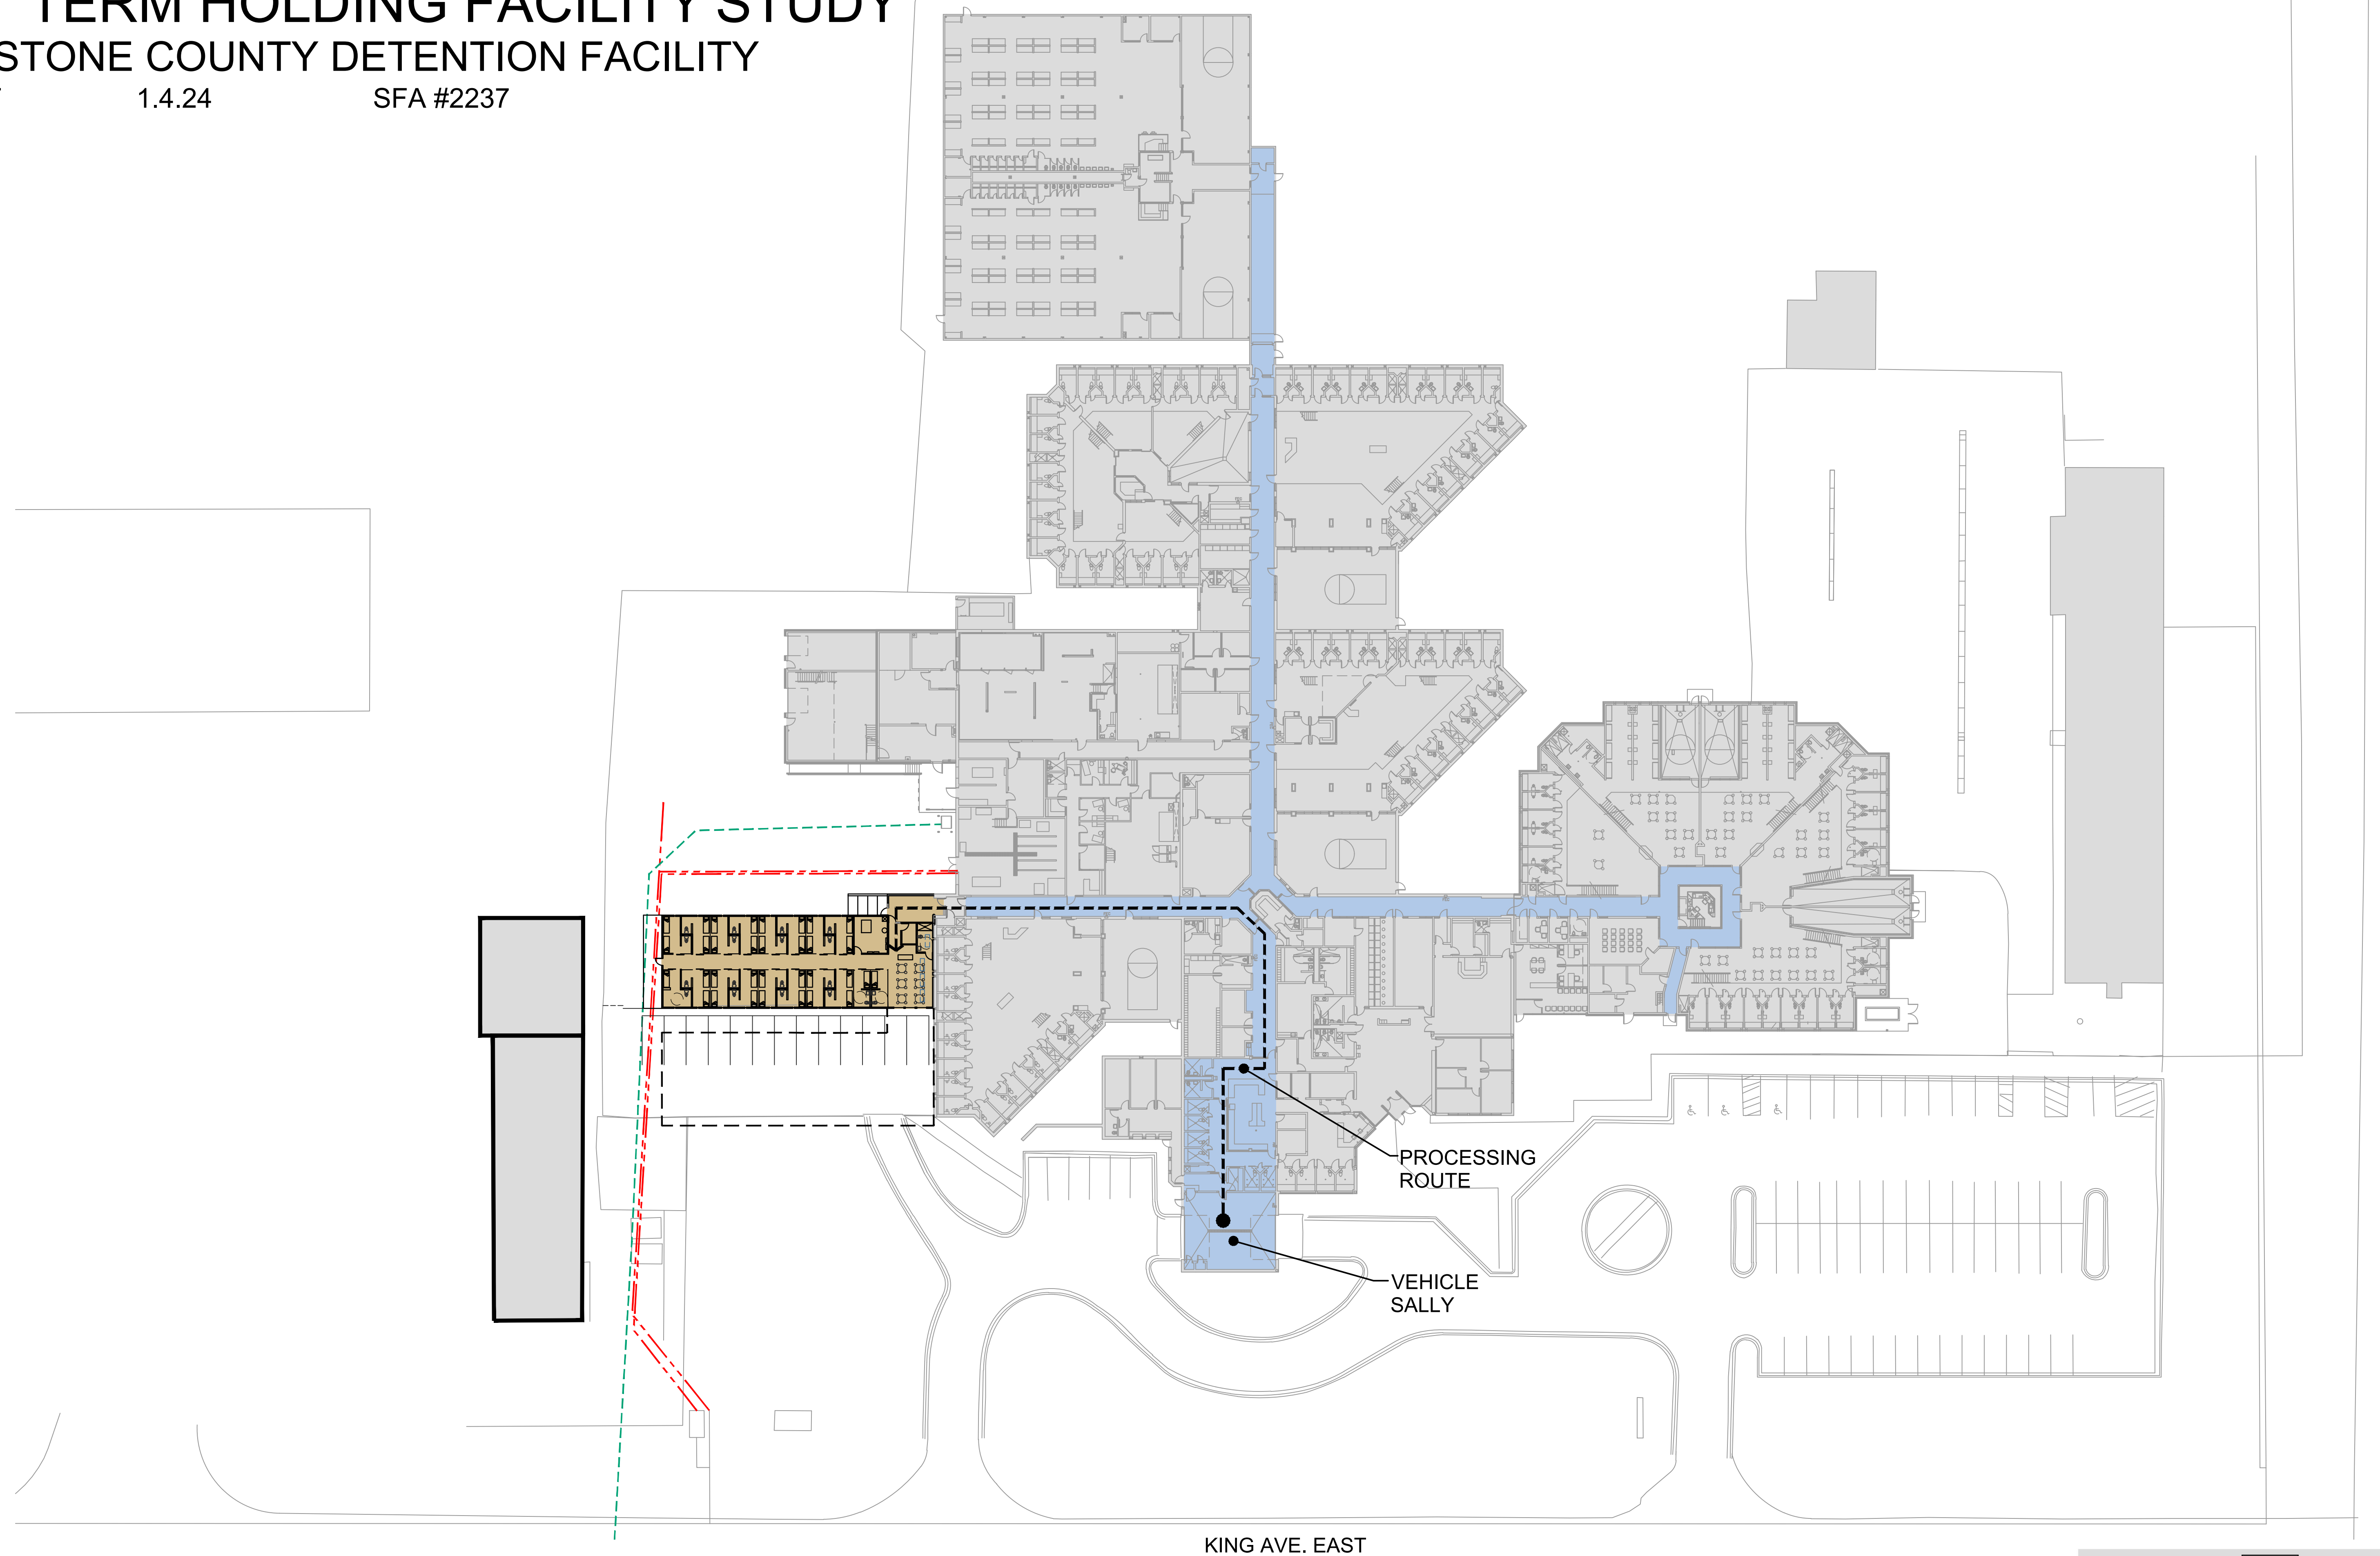

PERMANENT STRUCTURE

1/32" = 1'-0"

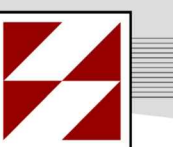

SCHUTZ FOSS
ARCHITECTS, P.C.
ARCHITECTURE · INTERIORS · PLANNING
BILLINGS, MT · GILLETTE, WY
www.schutzfoss.com