


LEVEL 0	94706 SF
LEVEL 1	120502 SF
LEVEL 2	62282 SF
LEVEL 3	21799 SF
TOTAL:	299289 SF

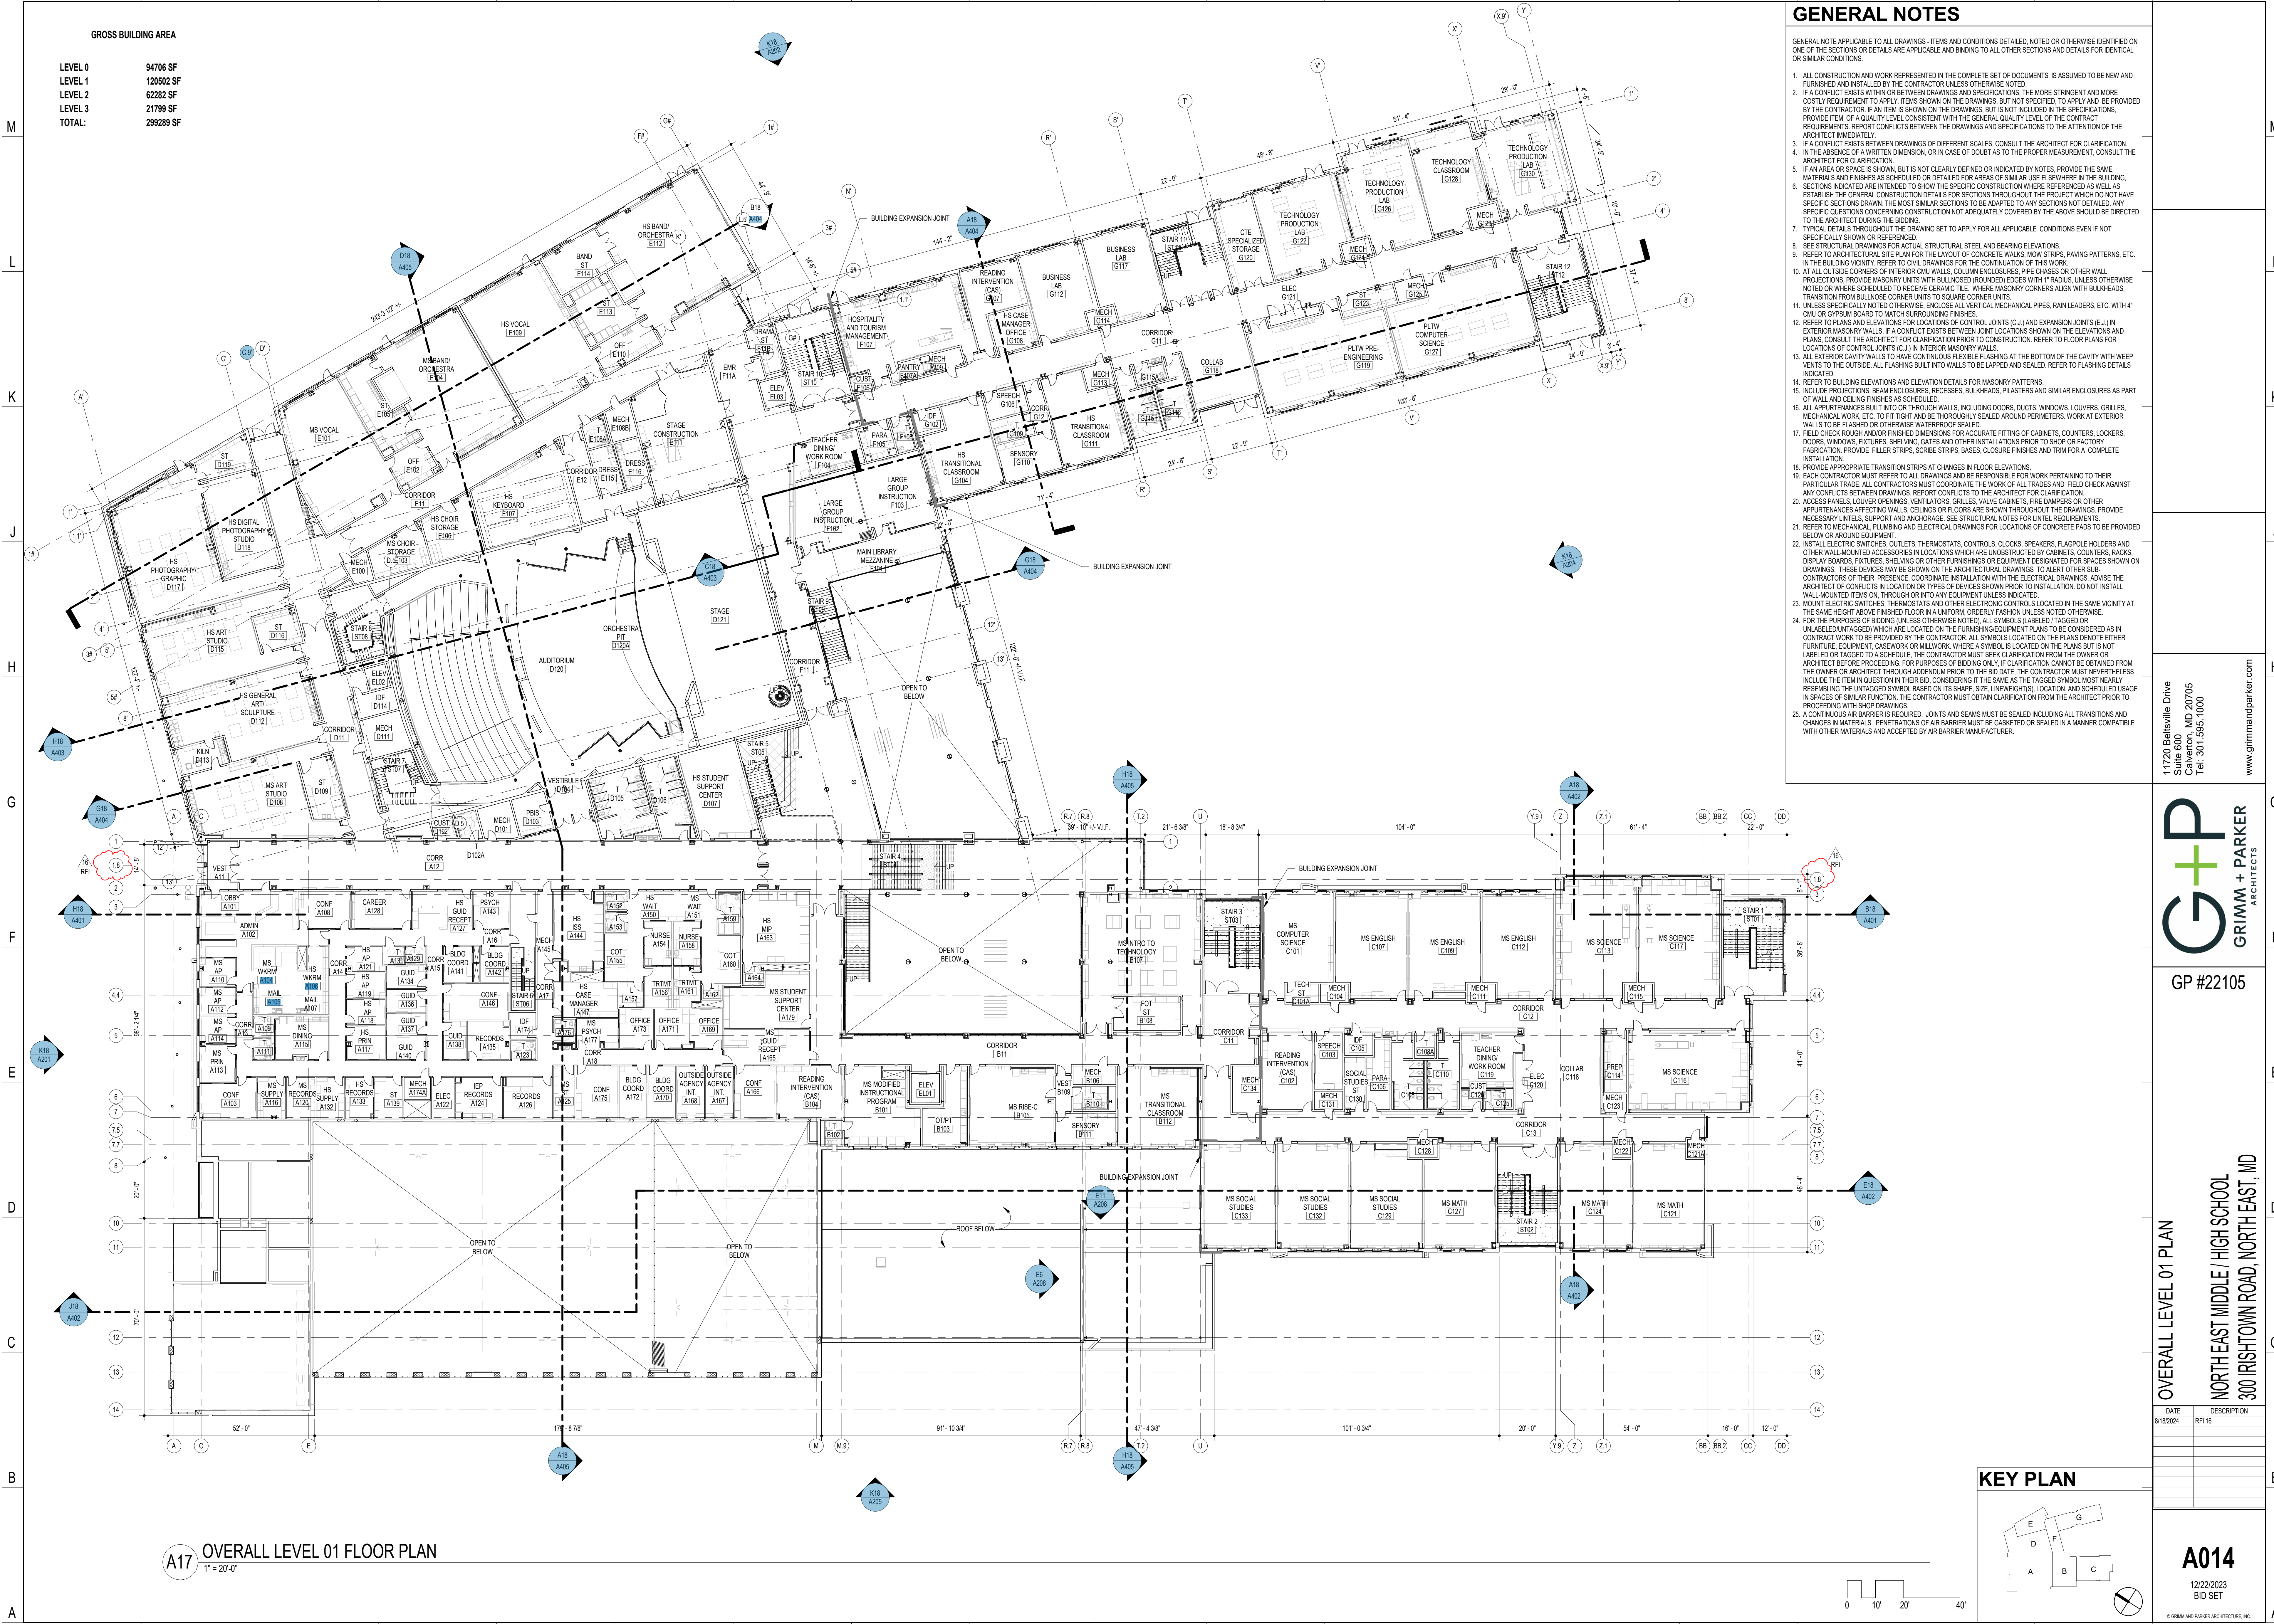

GENERAL NOTE APPLICABLE TO ALL DRAWINGS - ITEMS AND CONDITIONS DETAILED, NOTED OR OTHERWISE IDENTIFIED ON ONE OF THE SECTIONS OR DETAILS ARE APPLICABLE AND BINDING TO ALL OTHER SECTIONS AND DETAILS FOR IDENTICAL OR SIMILAR CONDITIONS.

- [illegible]

11720 Beltsville Drive
Suite 600
Calverton, MD 20705
Tel: 301.595.1000

www.grimmandparker.com




GP #22105

OVERALL LEVEL 01 PLAN

NORTH EAST MIDDLE / HIGH SCHOOL
300 IRISHTOWN ROAD, NORTHEAST, MD

[illegible]

KEY PLAN

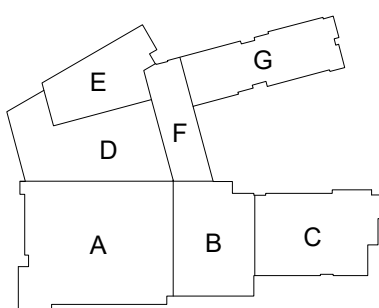

A014

12/22/2023
BID SET