


RH CLEVELAND THE GALLERY AT PINECREST

4009 Orange Place
Village of Orange

Planning & Zoning Architectural Board of Review

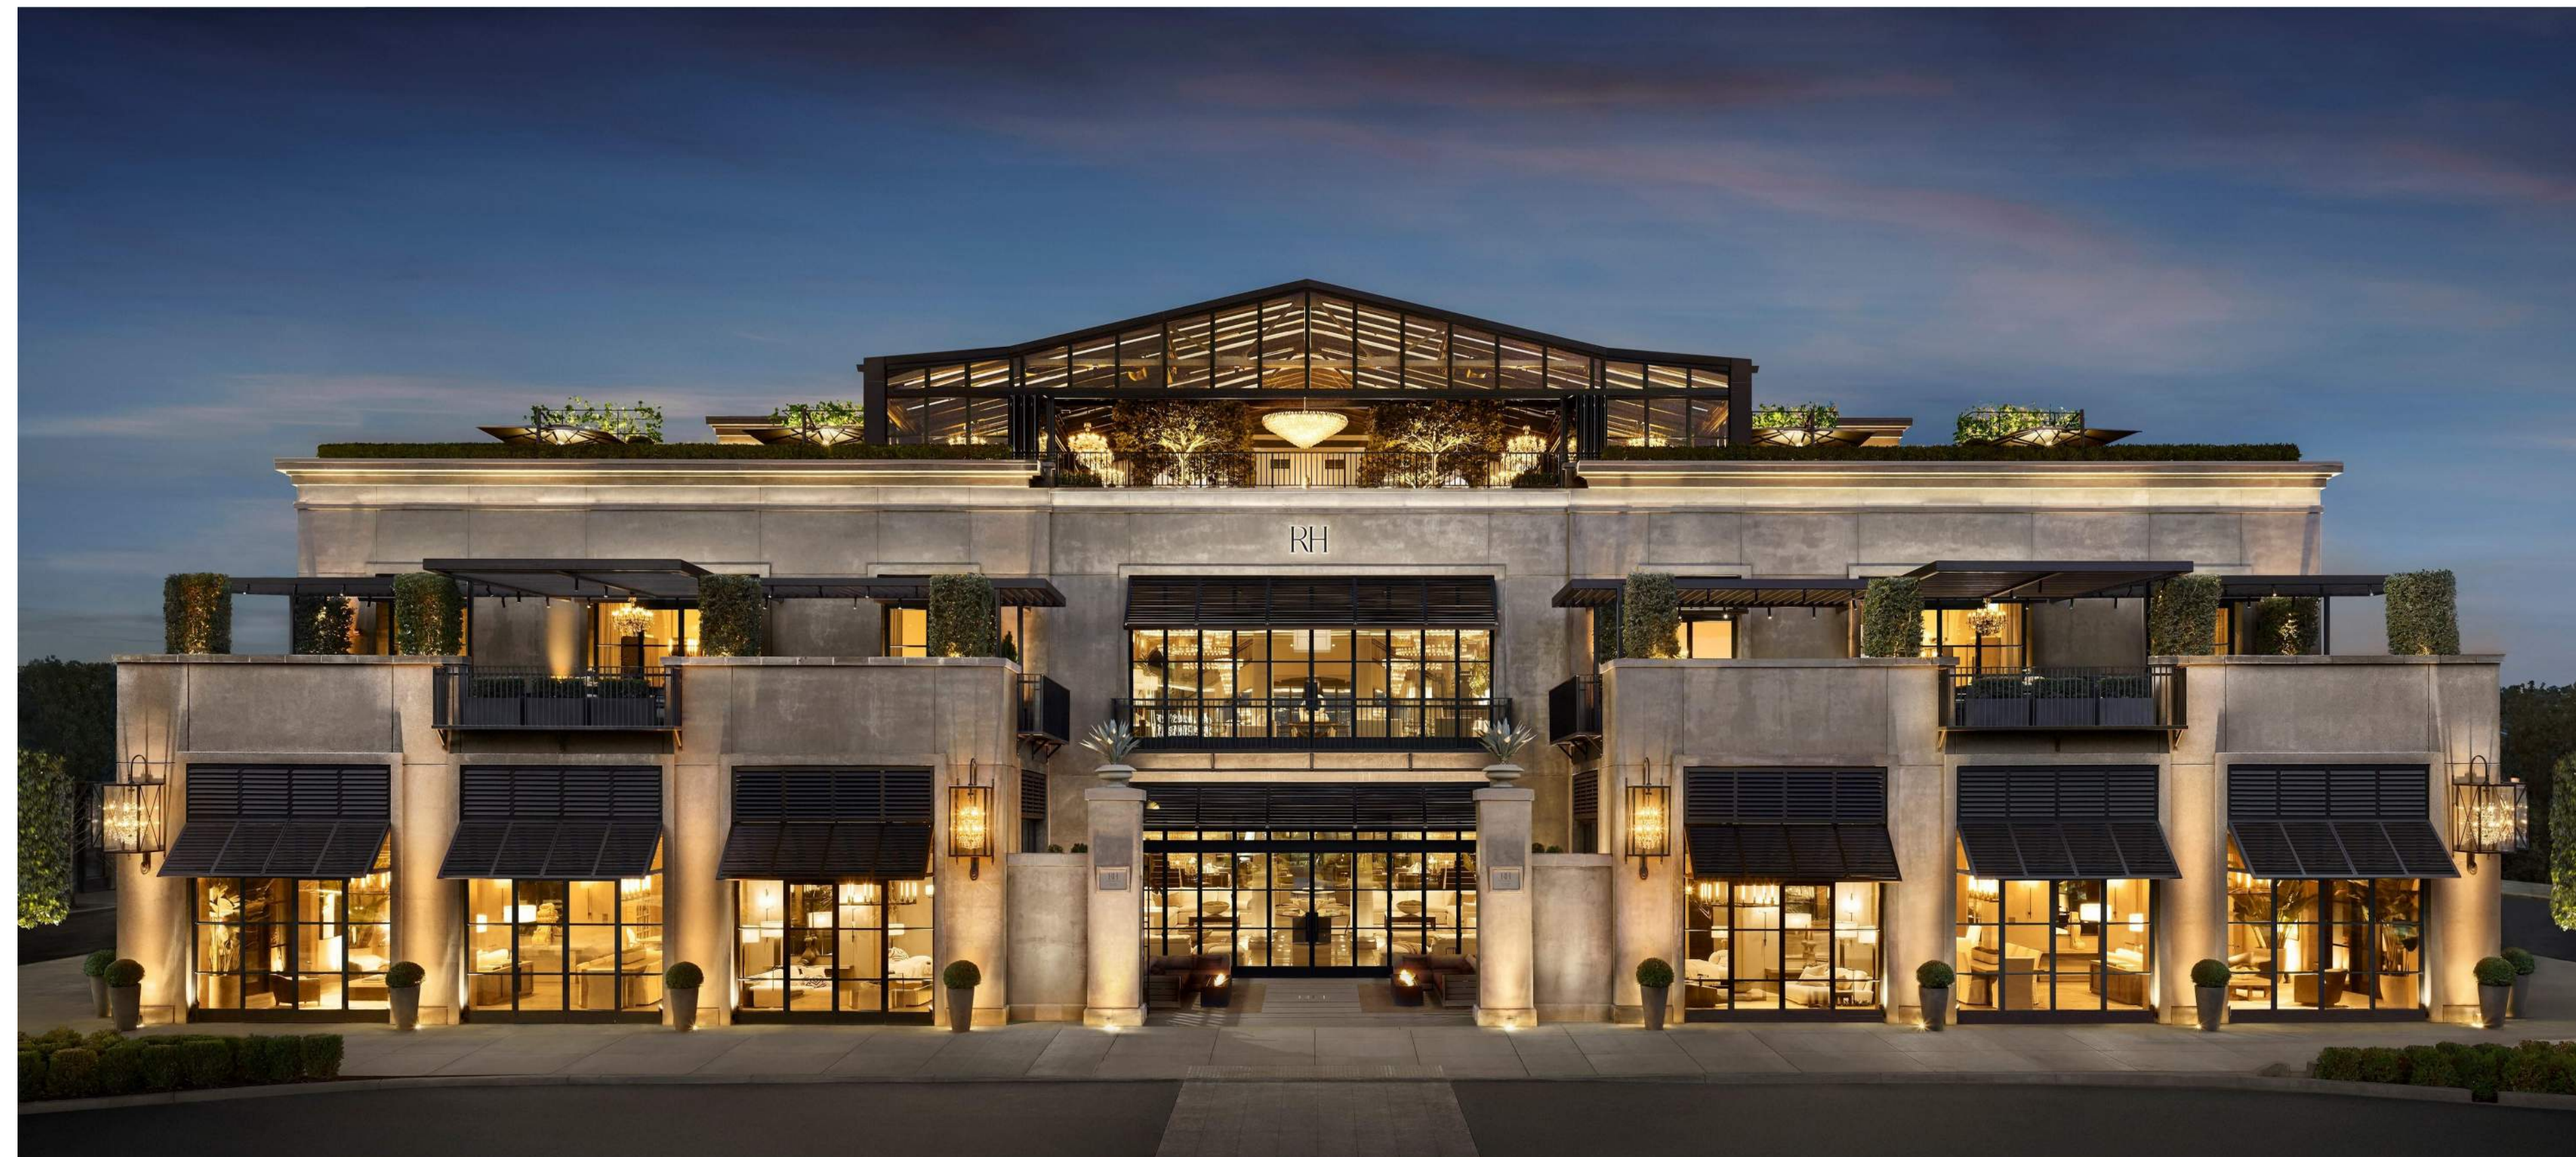


RH
15 Koch Road, Suite K
Corte Madera, CA 94925

Village of Orange
Building Department
4680 Lander Road
Orange Village, OH 44022


NORR, LLC
150 W. Jefferson, Suite 1300
Detroit, MI 48226




Front Elevation Concept Image

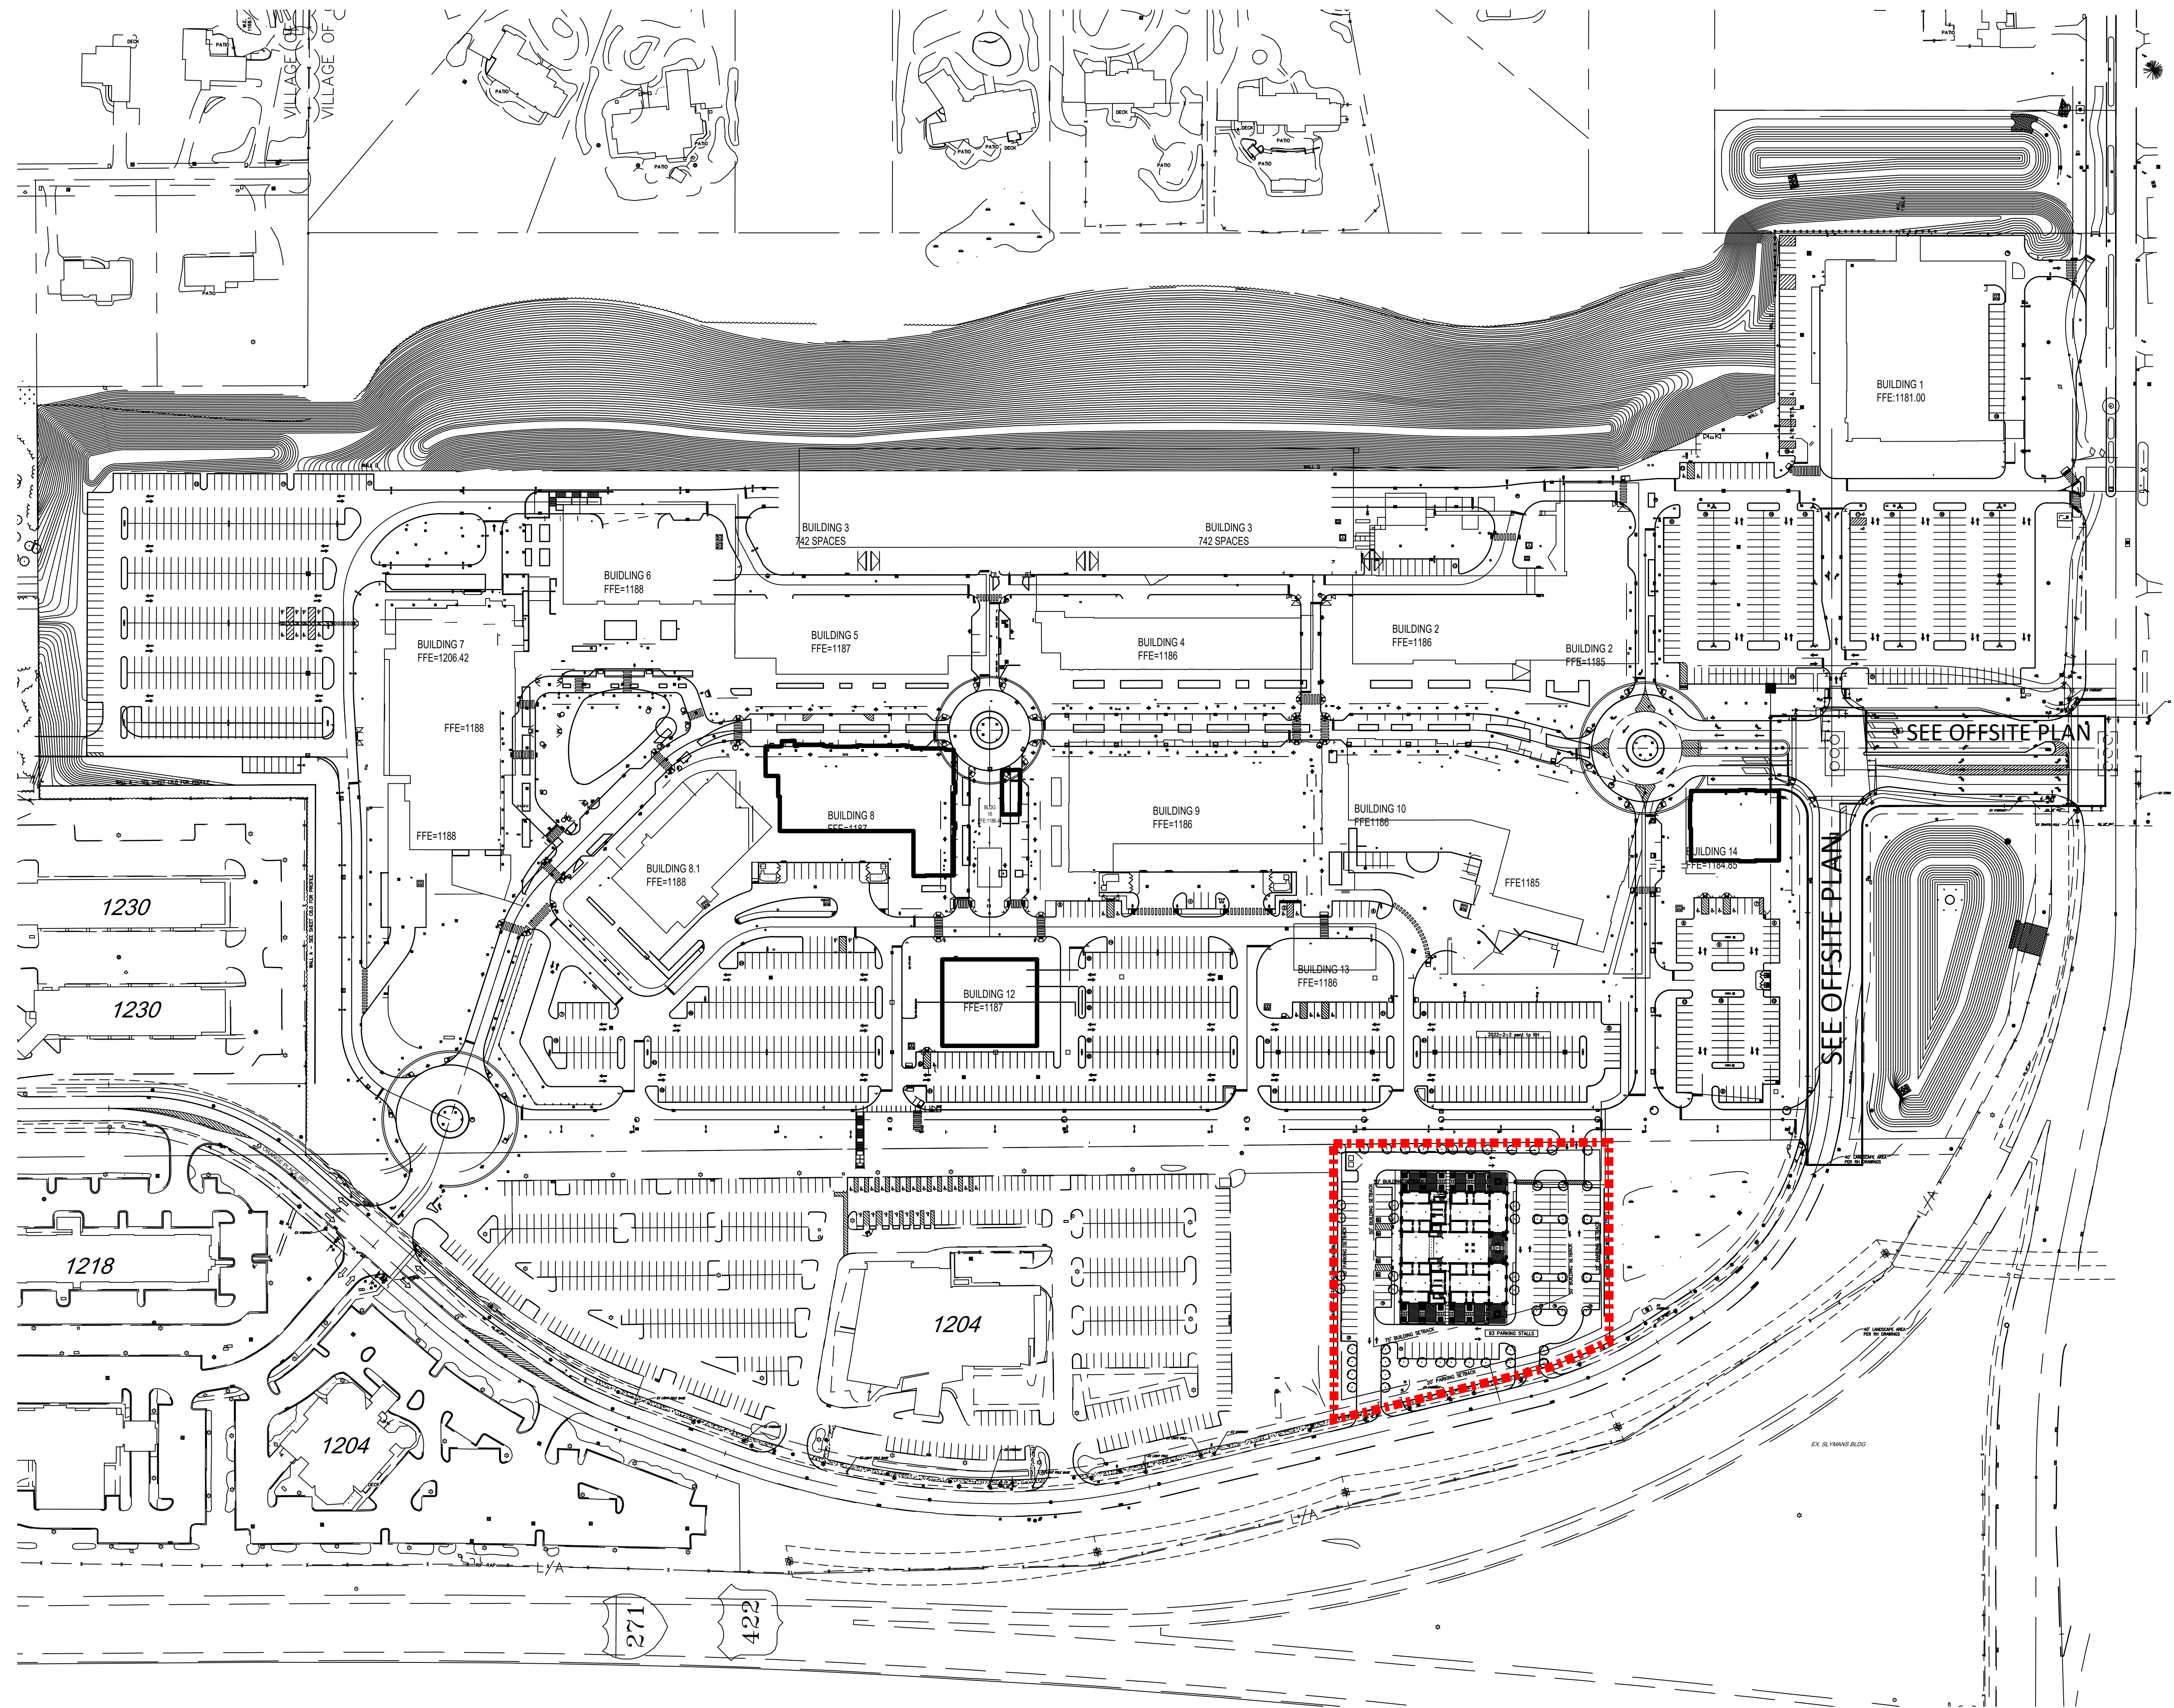

Site Context Plan

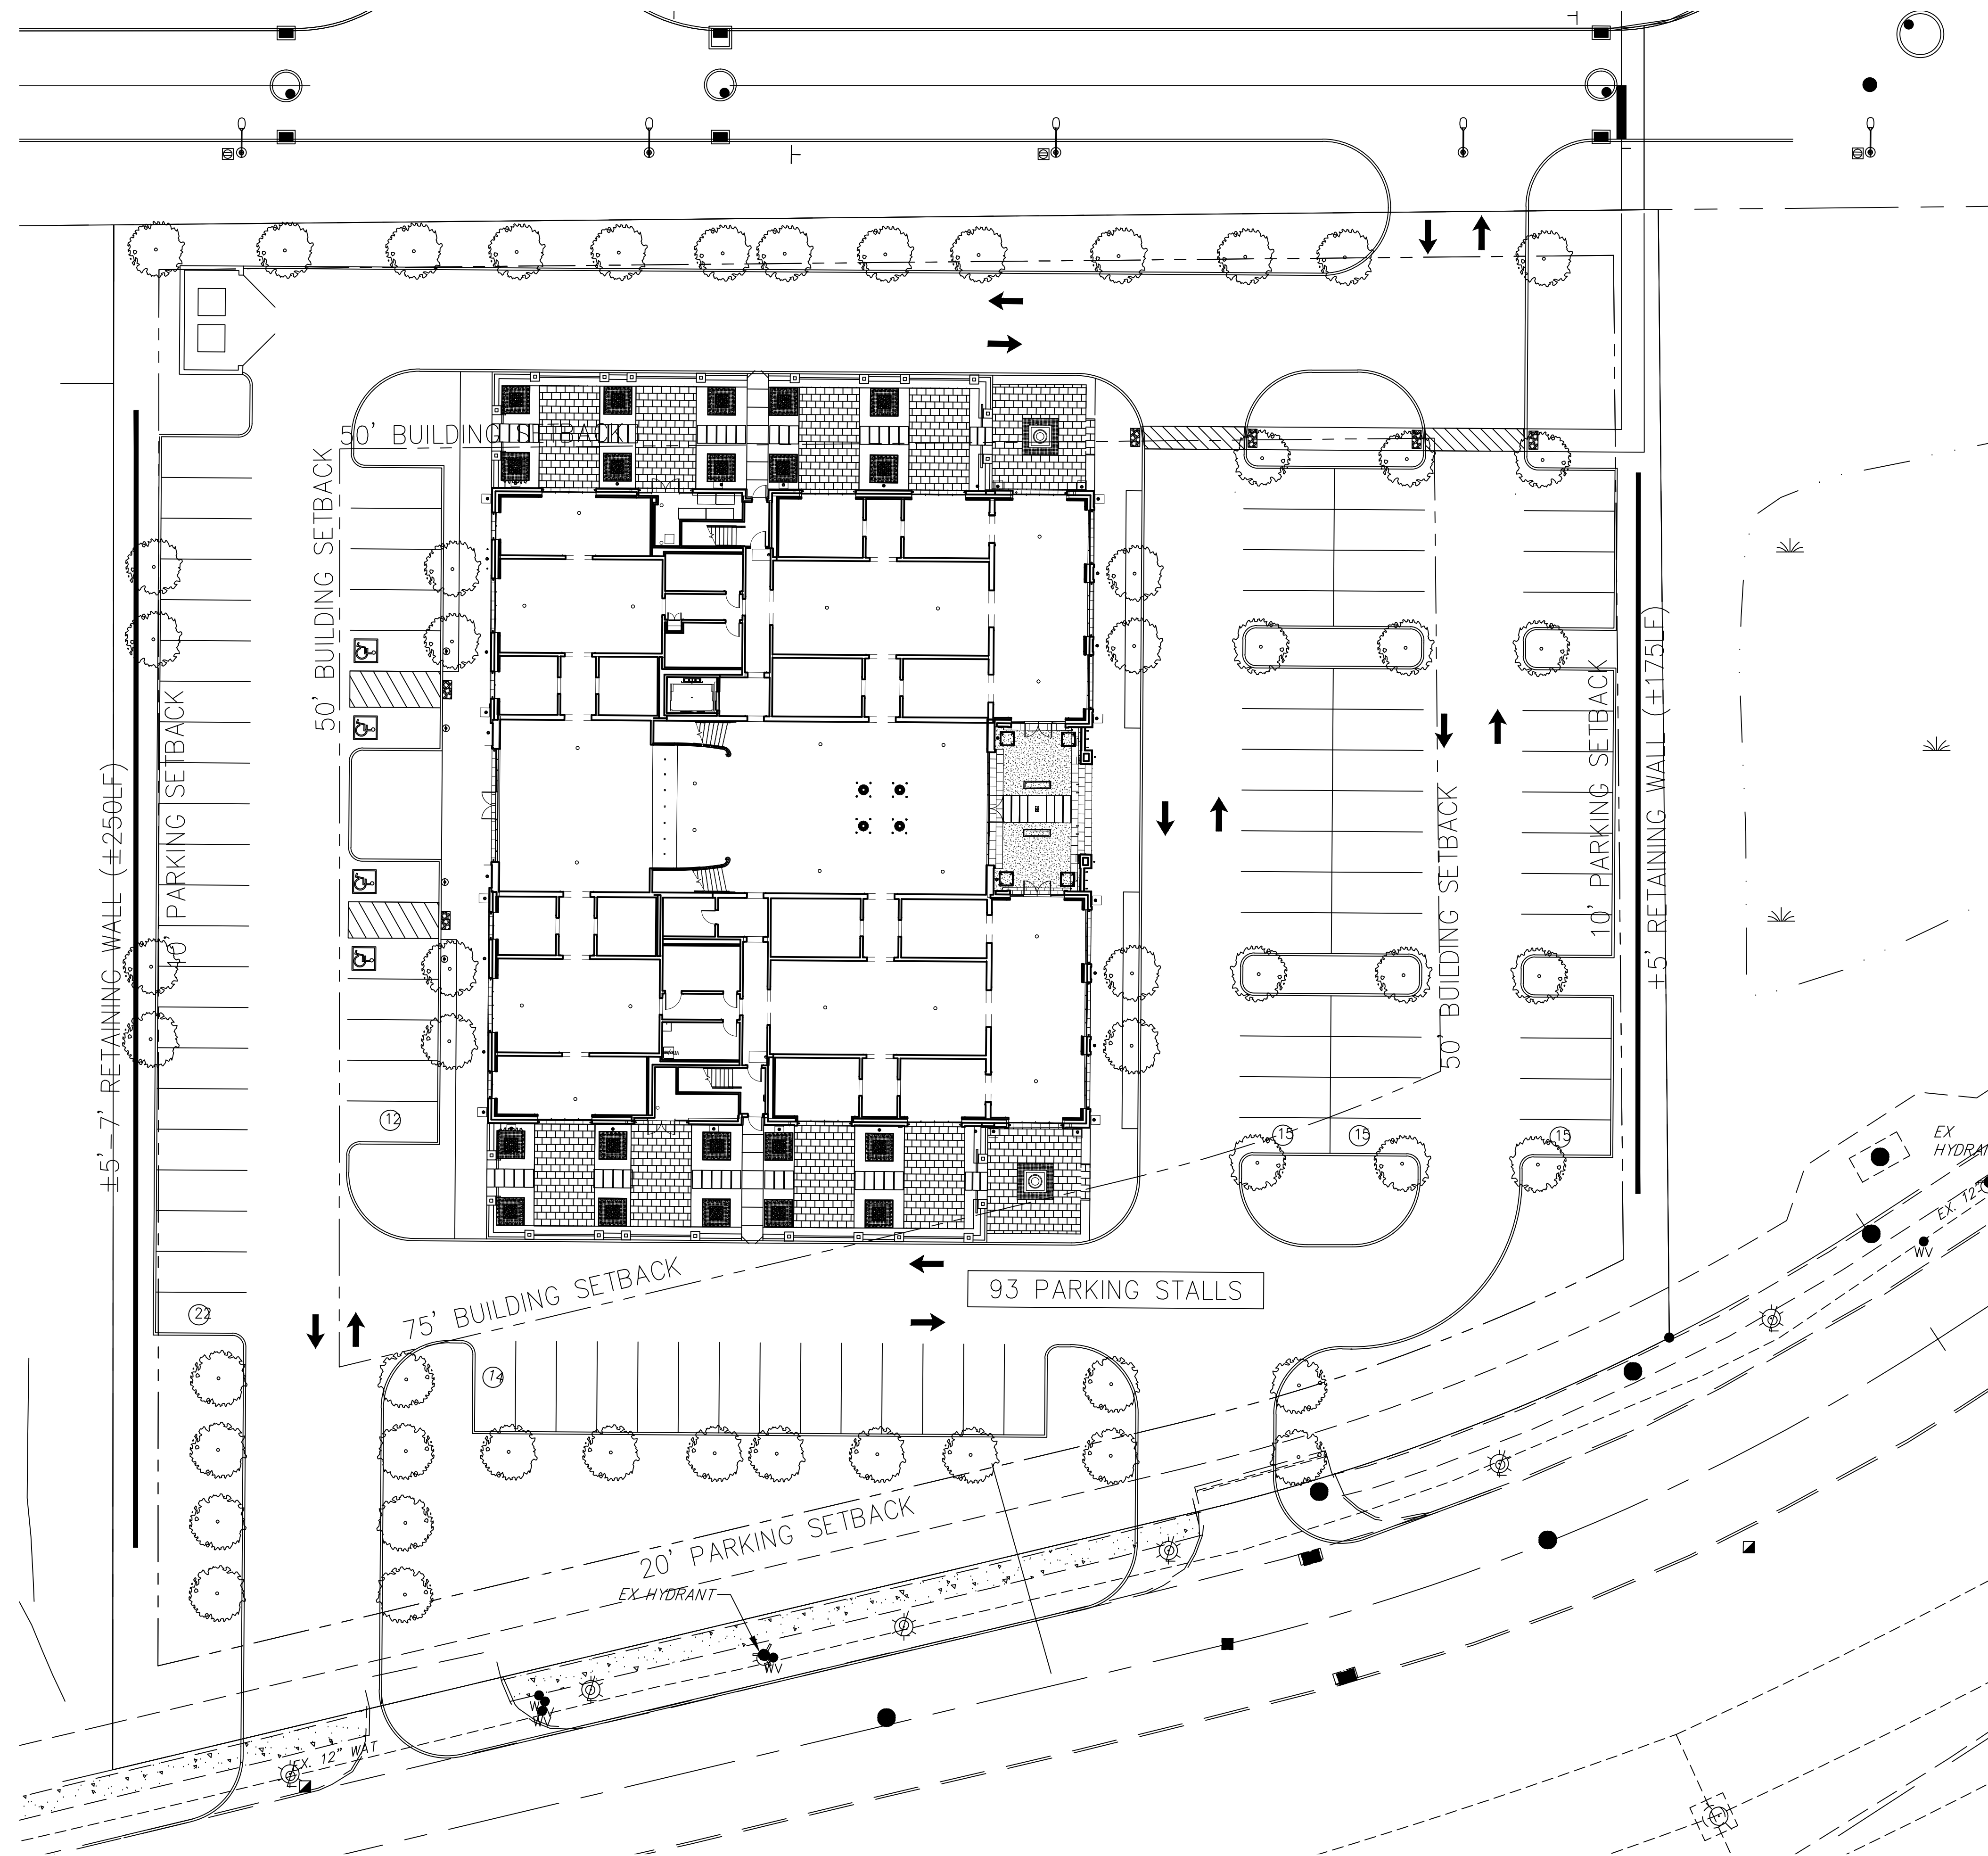

Overall Site Plan

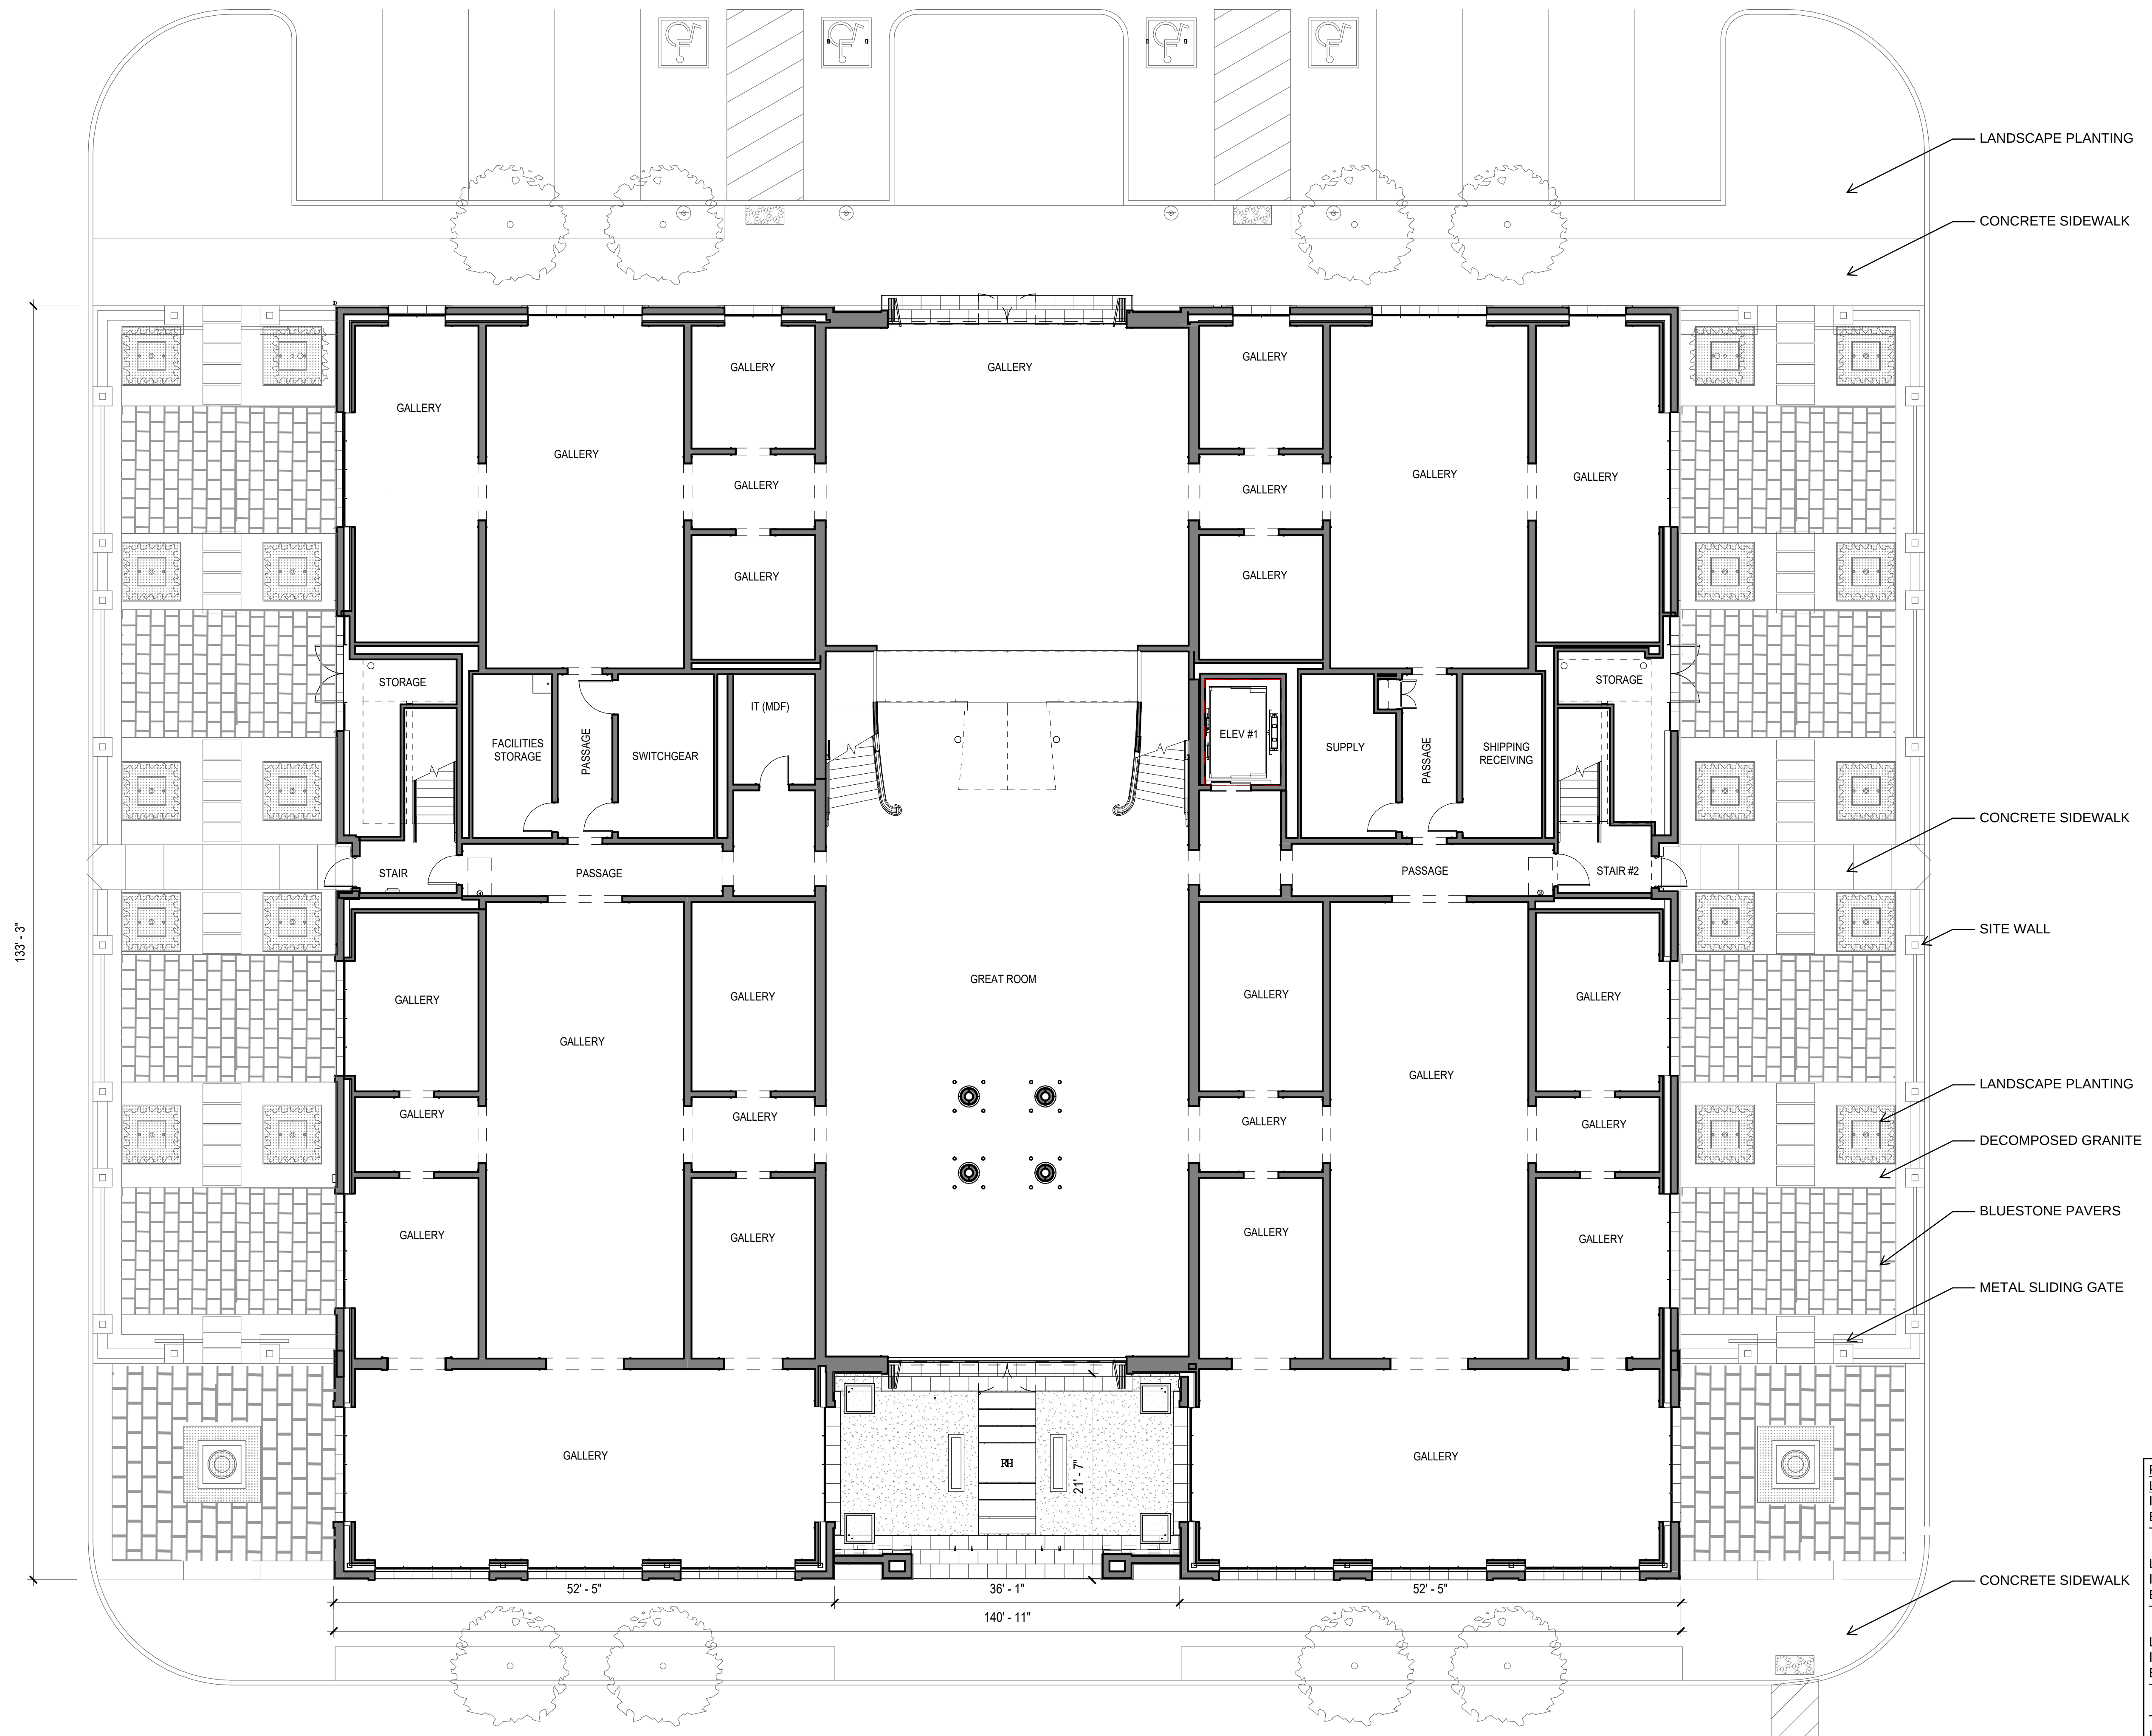


Floor Plan Area Calculations	
Level 1	
Interior: +/-	16,000 SF
Exterior: +/-	6,850 SF
Total:	22,850 SF
Level 2	
Interior: +/-	13,350 SF
Exterior: +/-	1,800 SF
Total:	15,150 SF
Level 3	
Interior: +/-	7,350 SF
Exterior: +/-	4,300 SF
Total:	11,650 SF
Totals	
Interior: +/-	36,700 SF
Exterior: +/-	12,950 SF

Level 1 Plan




Floor Plan Area Calculations	
Level 1	
Interior: +/-	16,000 SF
Exterior: +/-	6,850 SF
Total:	22,850 SF
Level 2	
Interior: +/-	13,350 SF
Exterior: +/-	1,800 SF
Total:	15,150 SF
Level 3	
Interior: +/-	7,350 SF
Exterior: +/-	4,300 SF
Total:	11,650 SF
Totals	
Interior: +/-	36,700 SF
Exterior: +/-	12,950 SF

Level 2 Plan

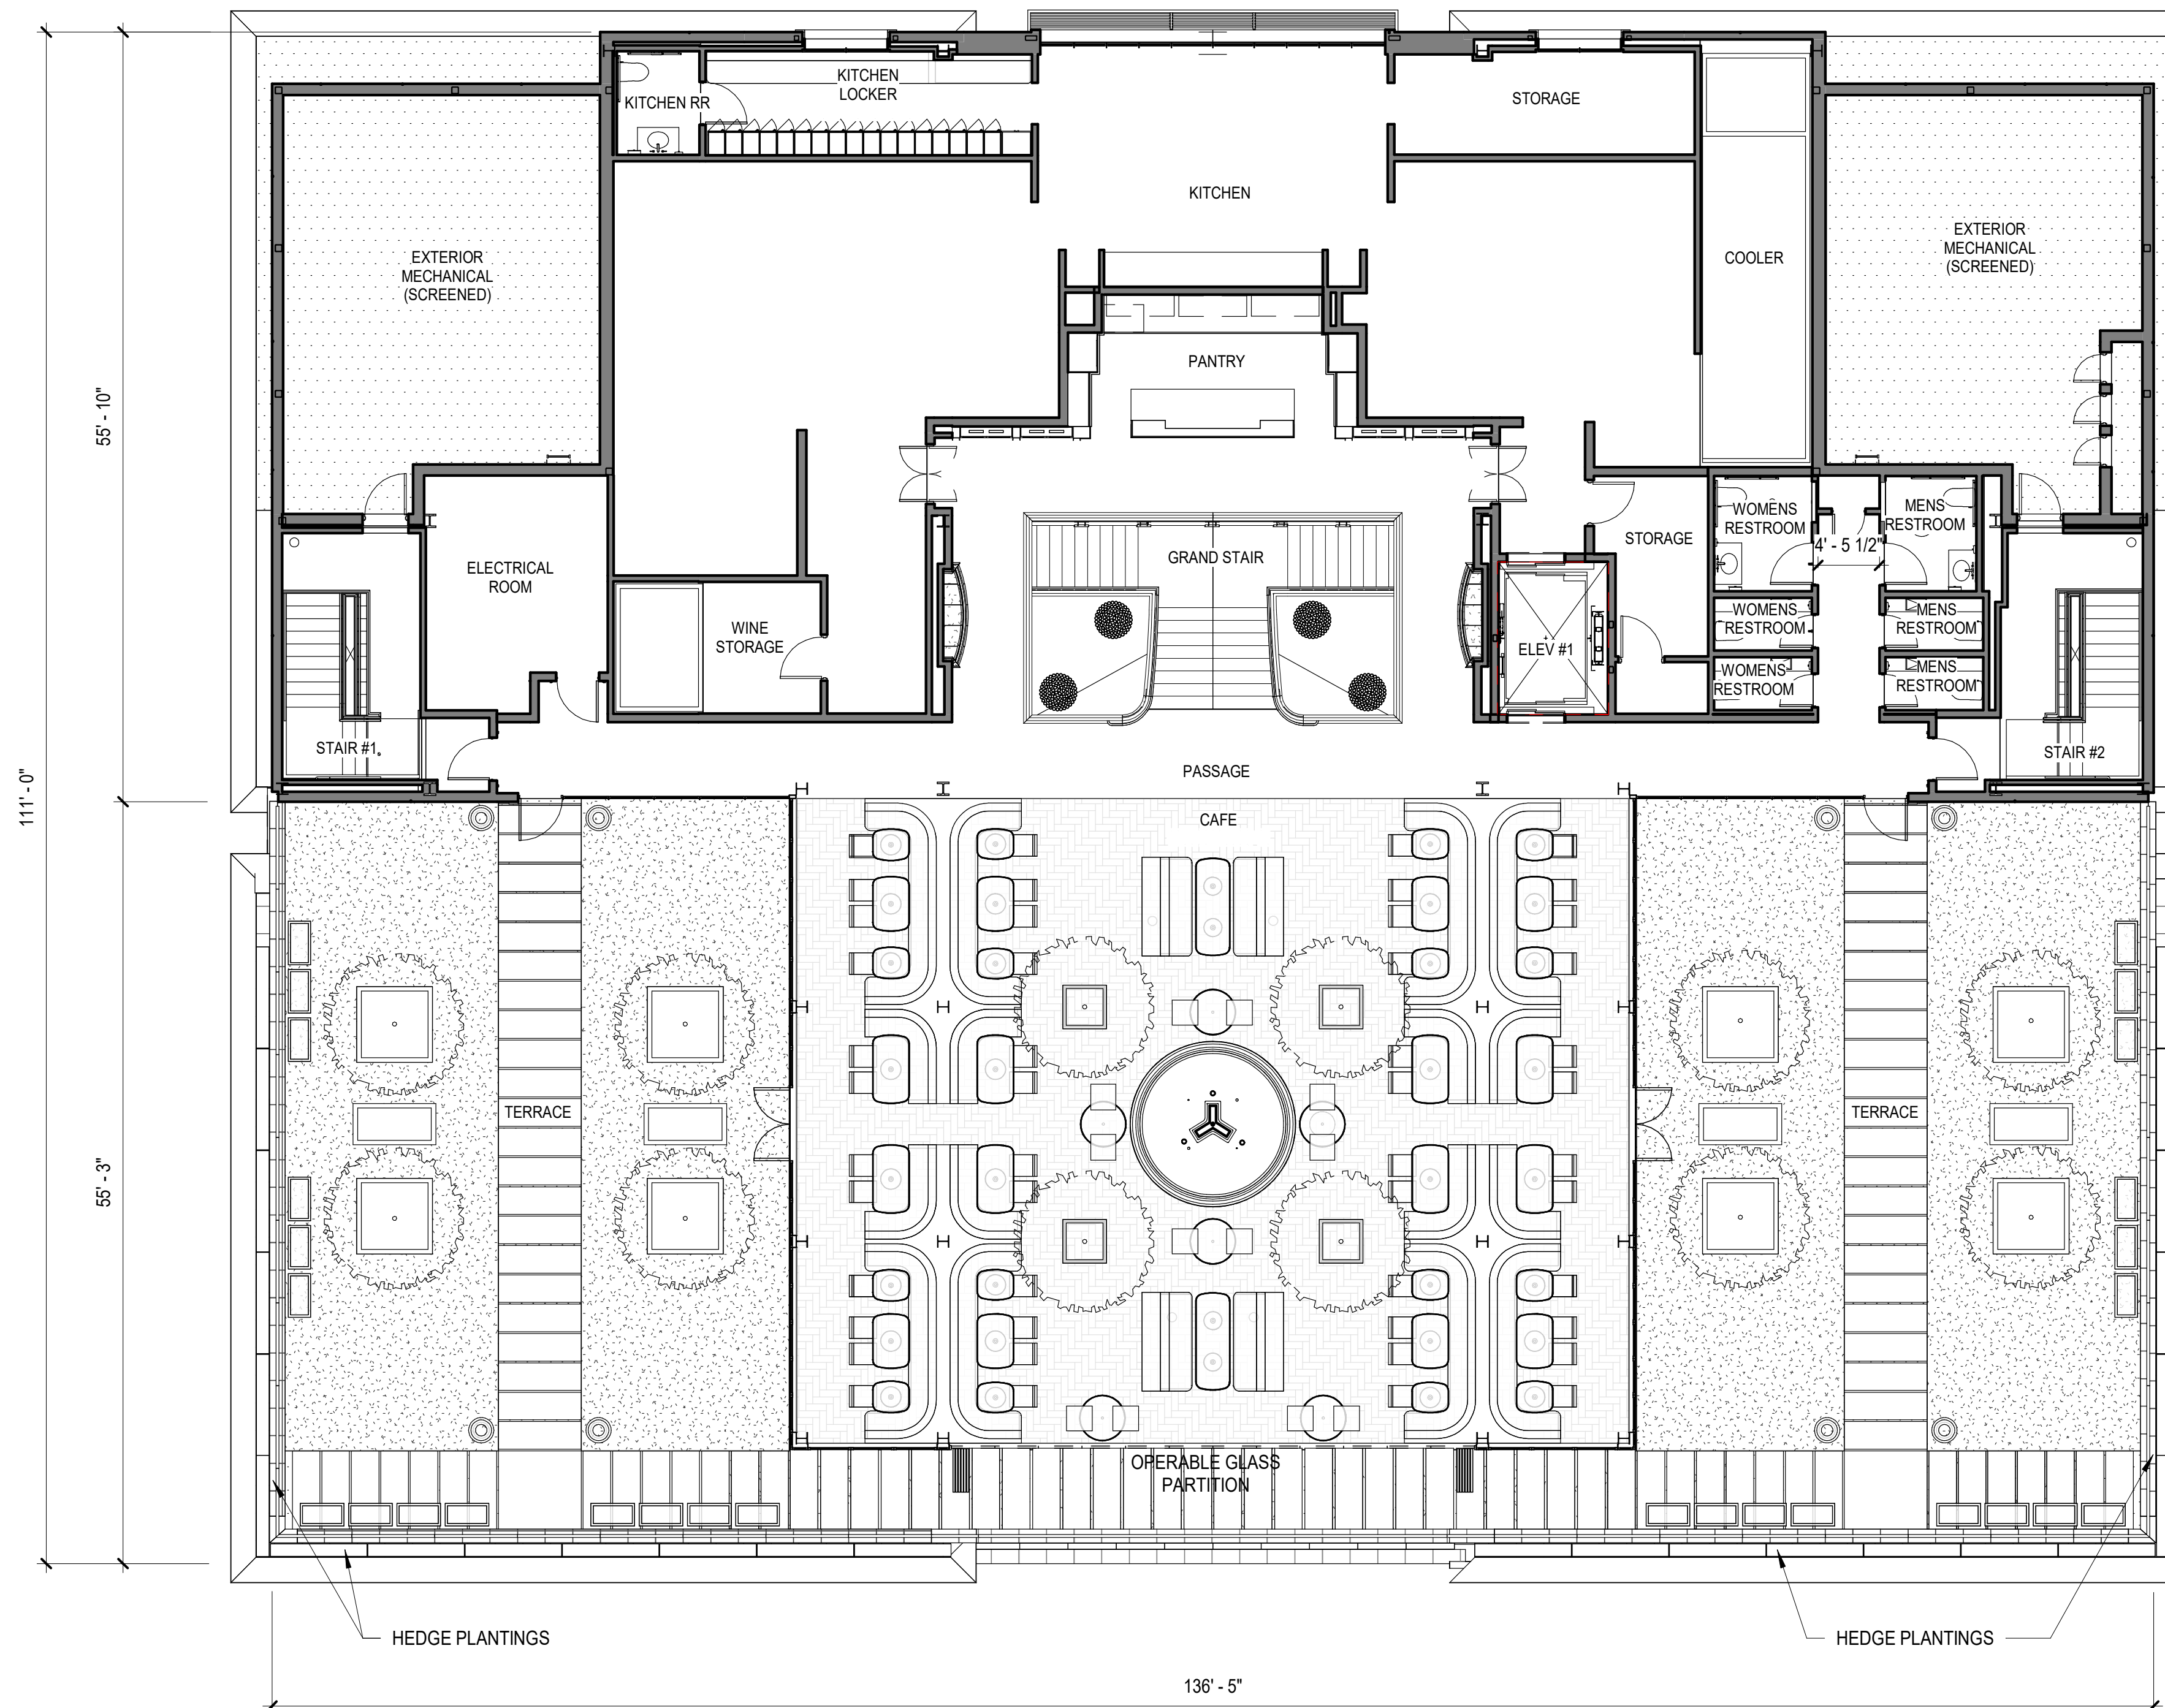

Floor Plan Area Calculations	
Level 1	
Interior: +/-	16,000 SF
Exterior: +/-	6,850 SF
Total:	22,850 SF
Level 2	
Interior: +/-	13,350 SF
Exterior: +/-	1,800 SF
Total:	15,150 SF
Level 3	
Interior: +/-	7,350 SF
Exterior: +/-	4,300 SF
Total:	11,650 SF
Totals	
Interior: +/-	36,700 SF
Exterior: +/-	12,950 SF

Level 3 Plan

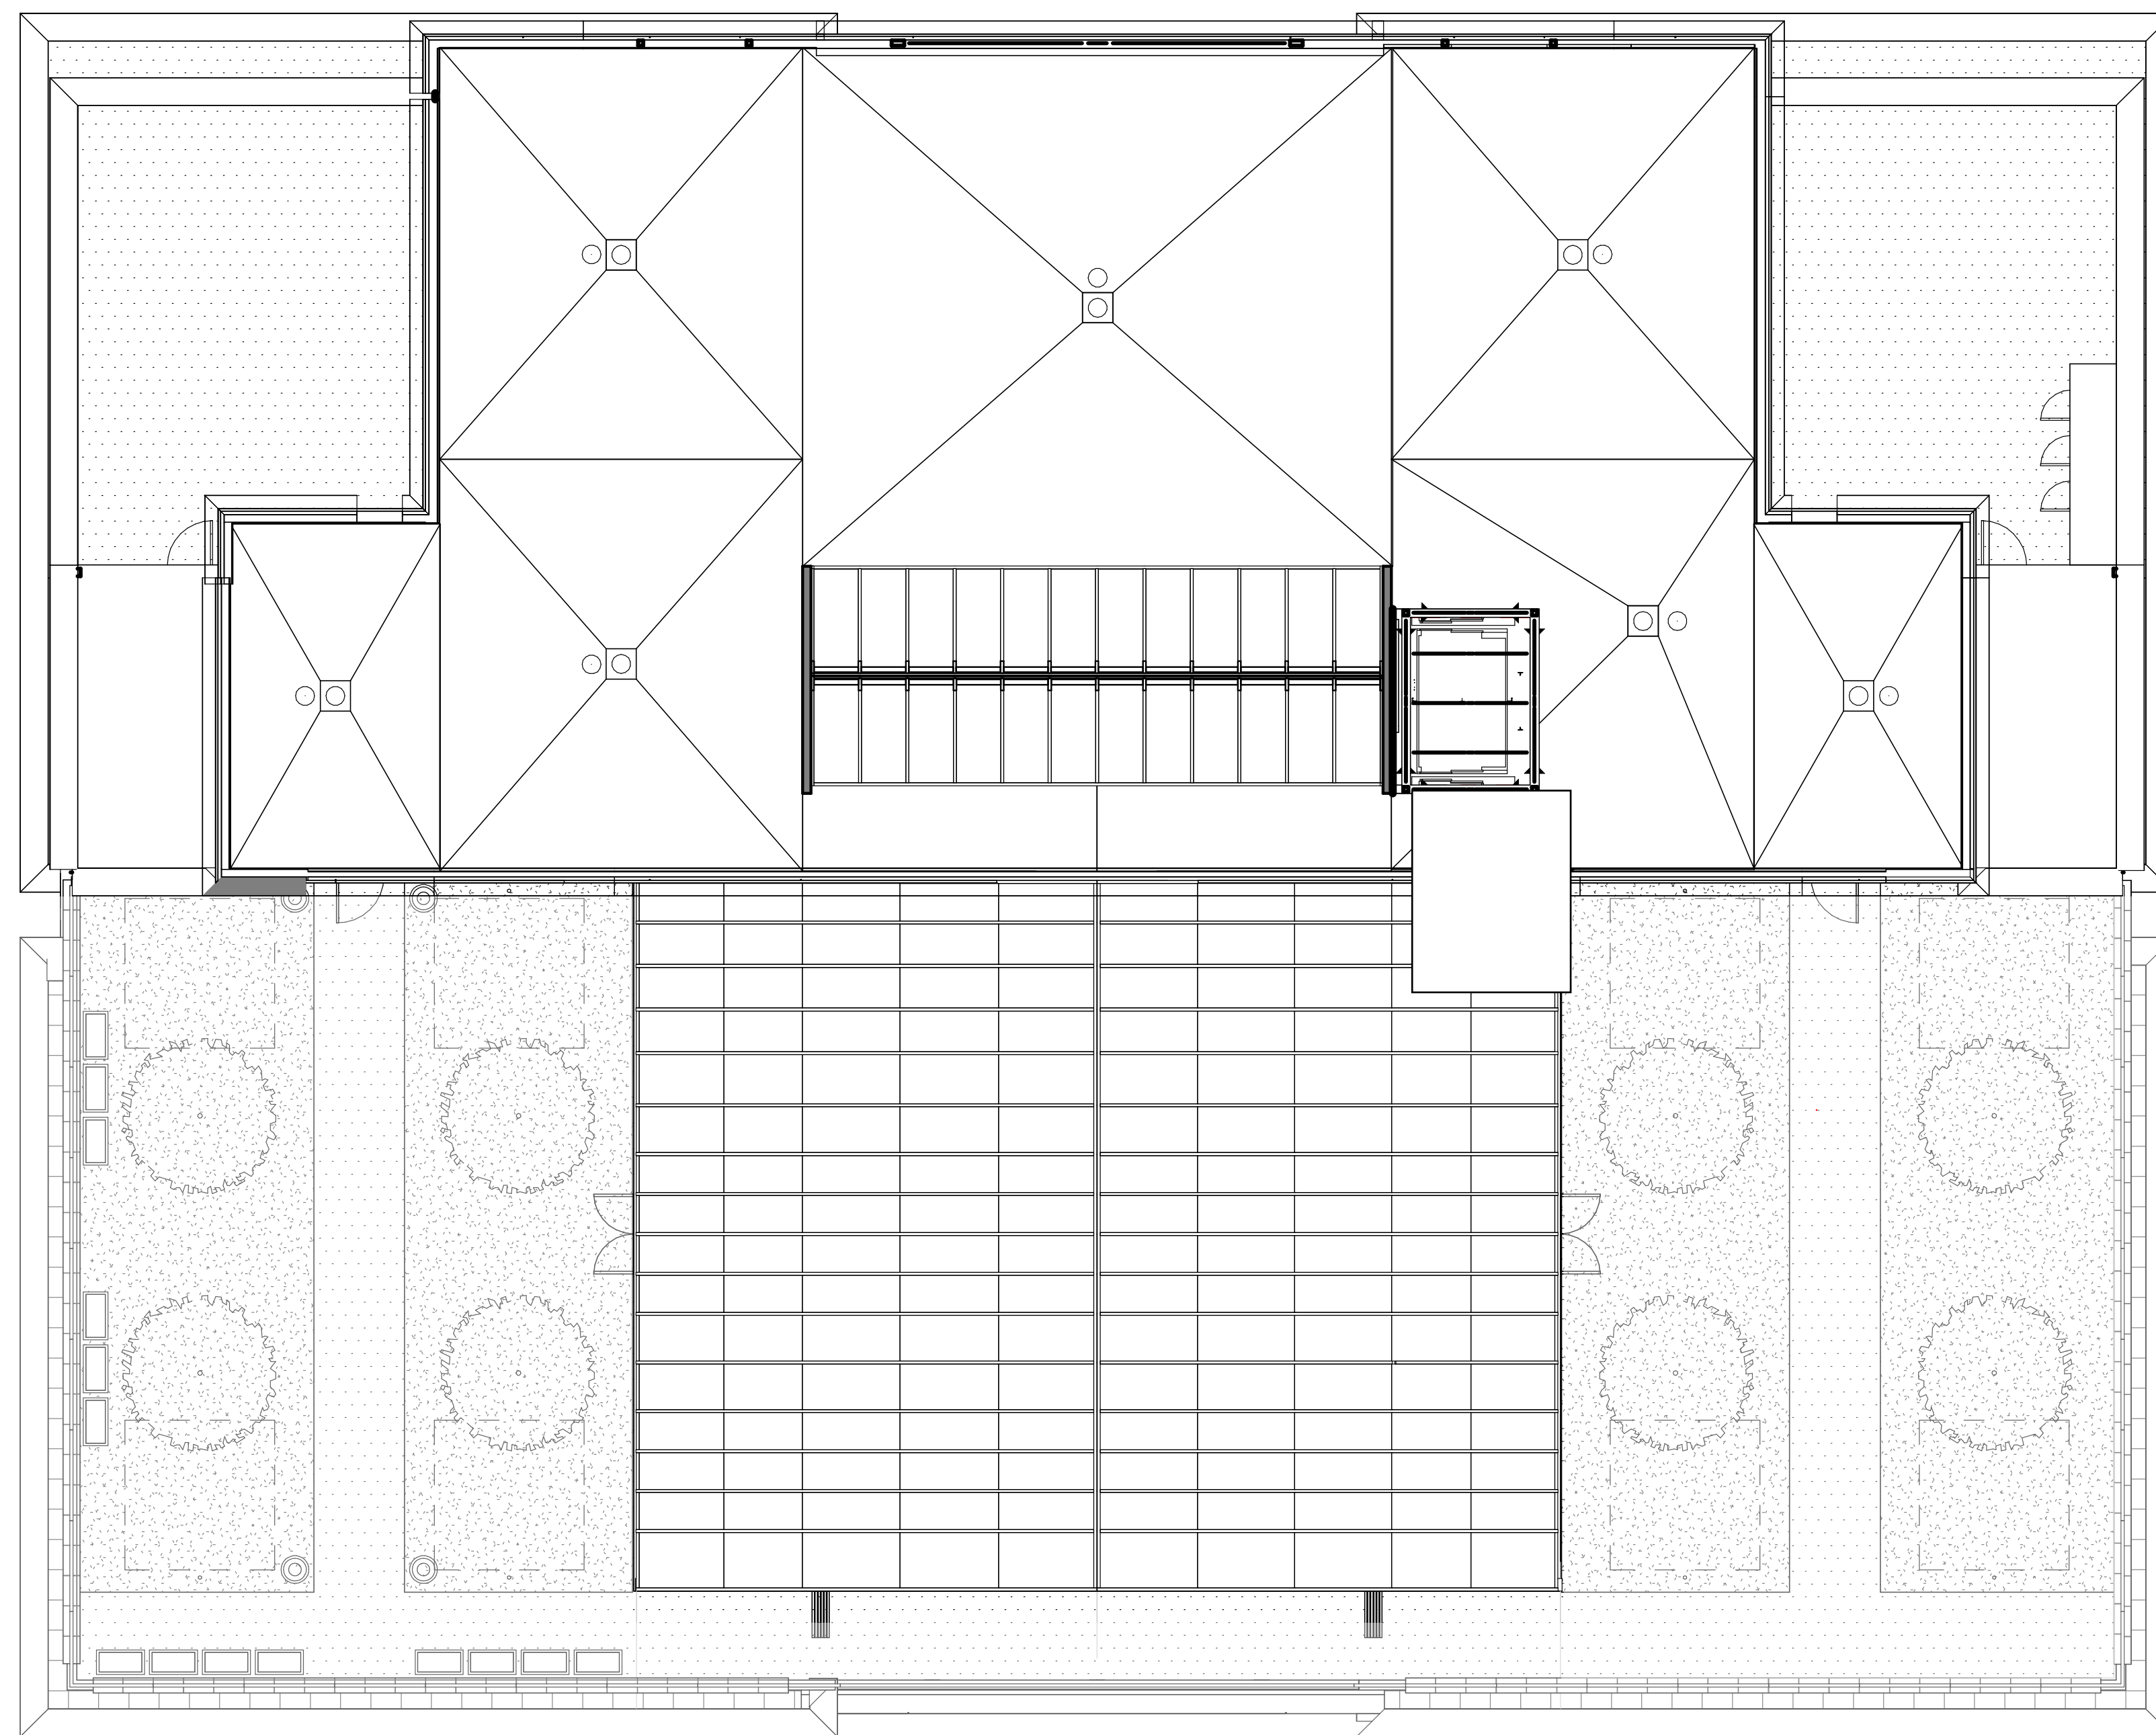

Roof Plan



North Elevation



South Elevation






(A)



(B)

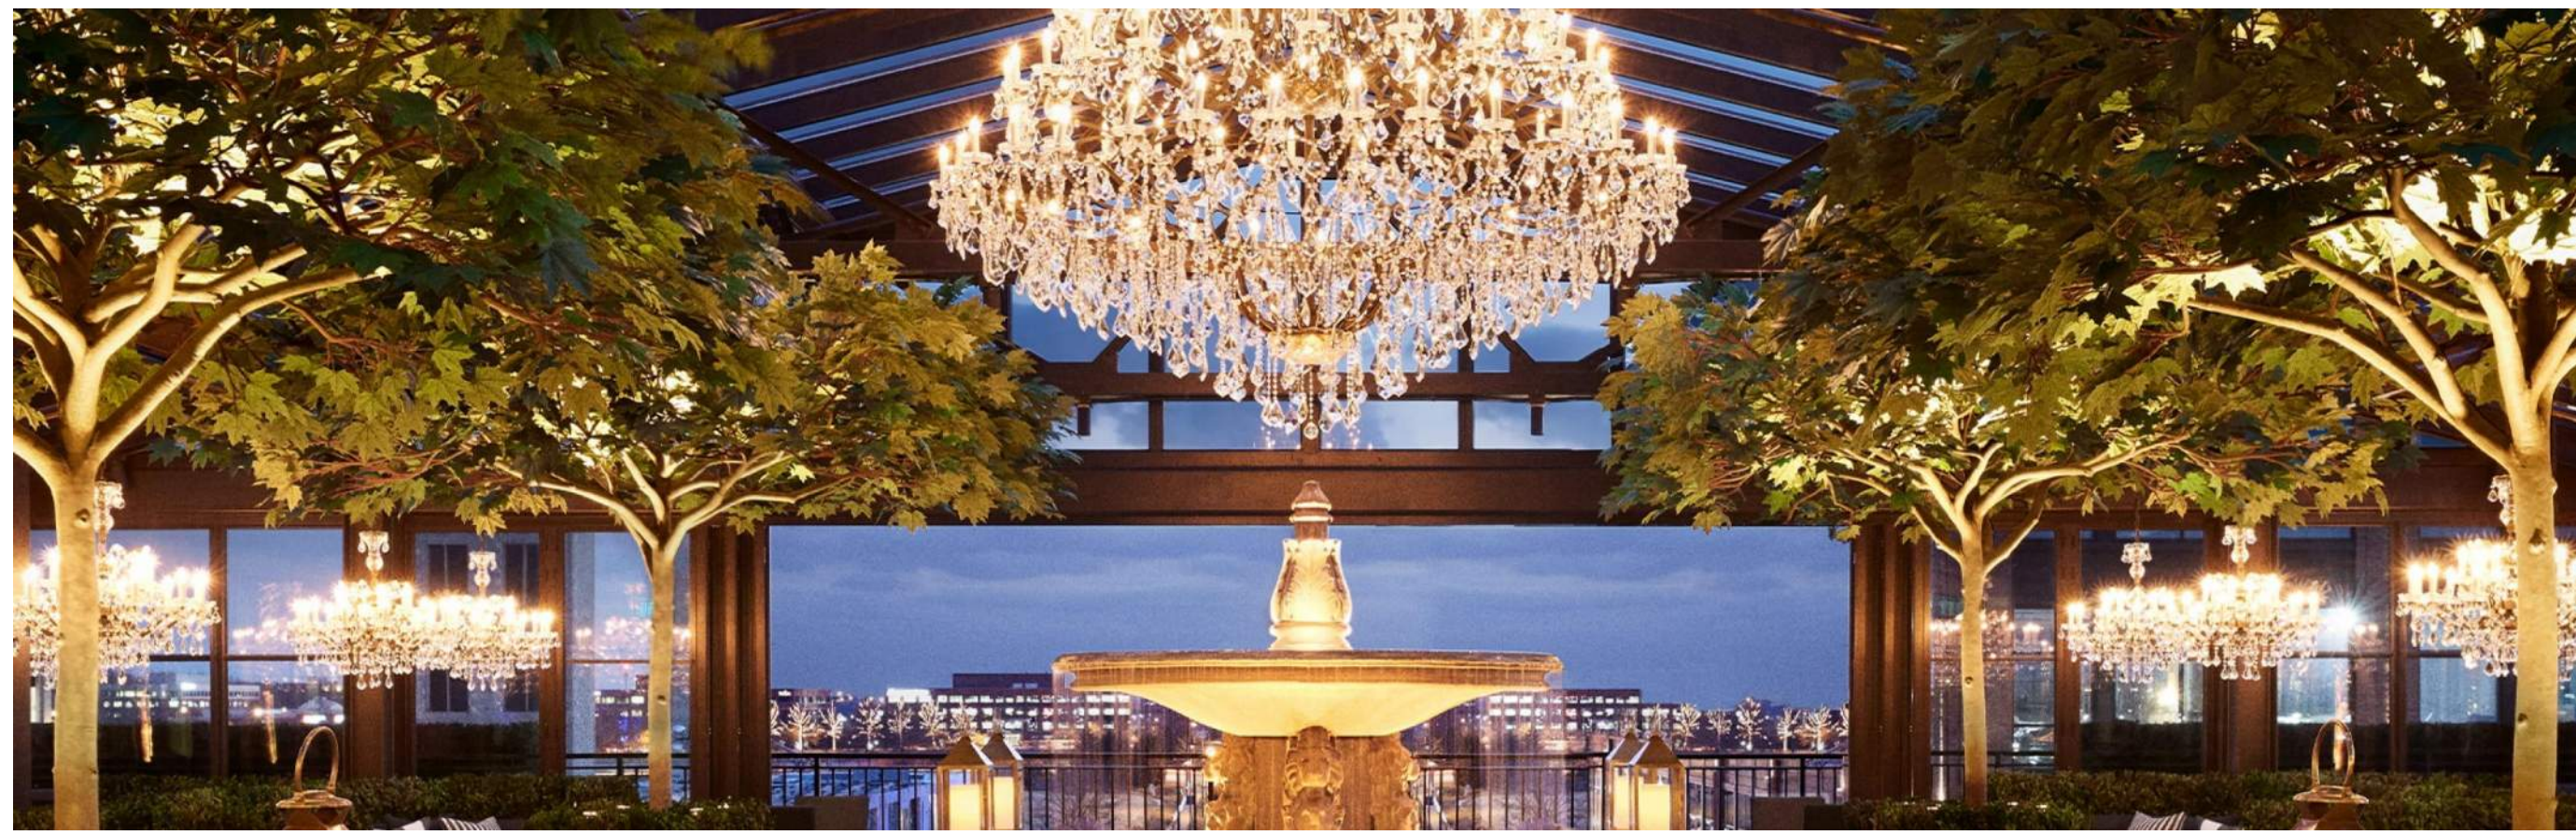

(D)



(H)



(J)



(C)




(E)



(F)




(G)

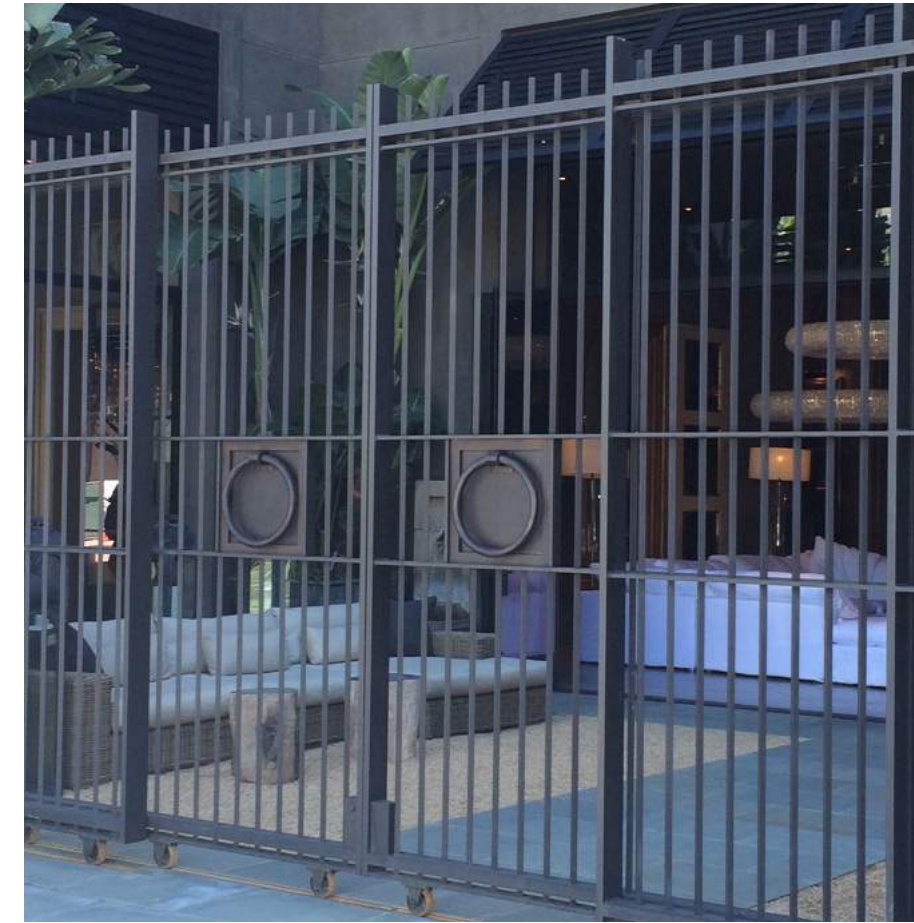


(I)



DECOMPOSED GRANITE

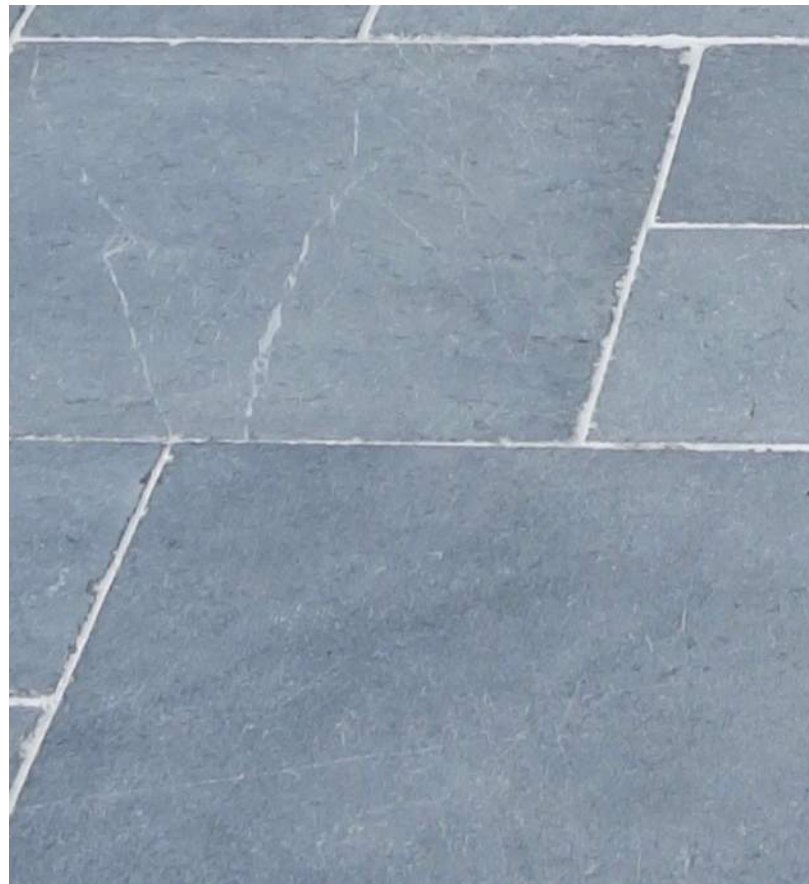


BLUESTONE PAVER

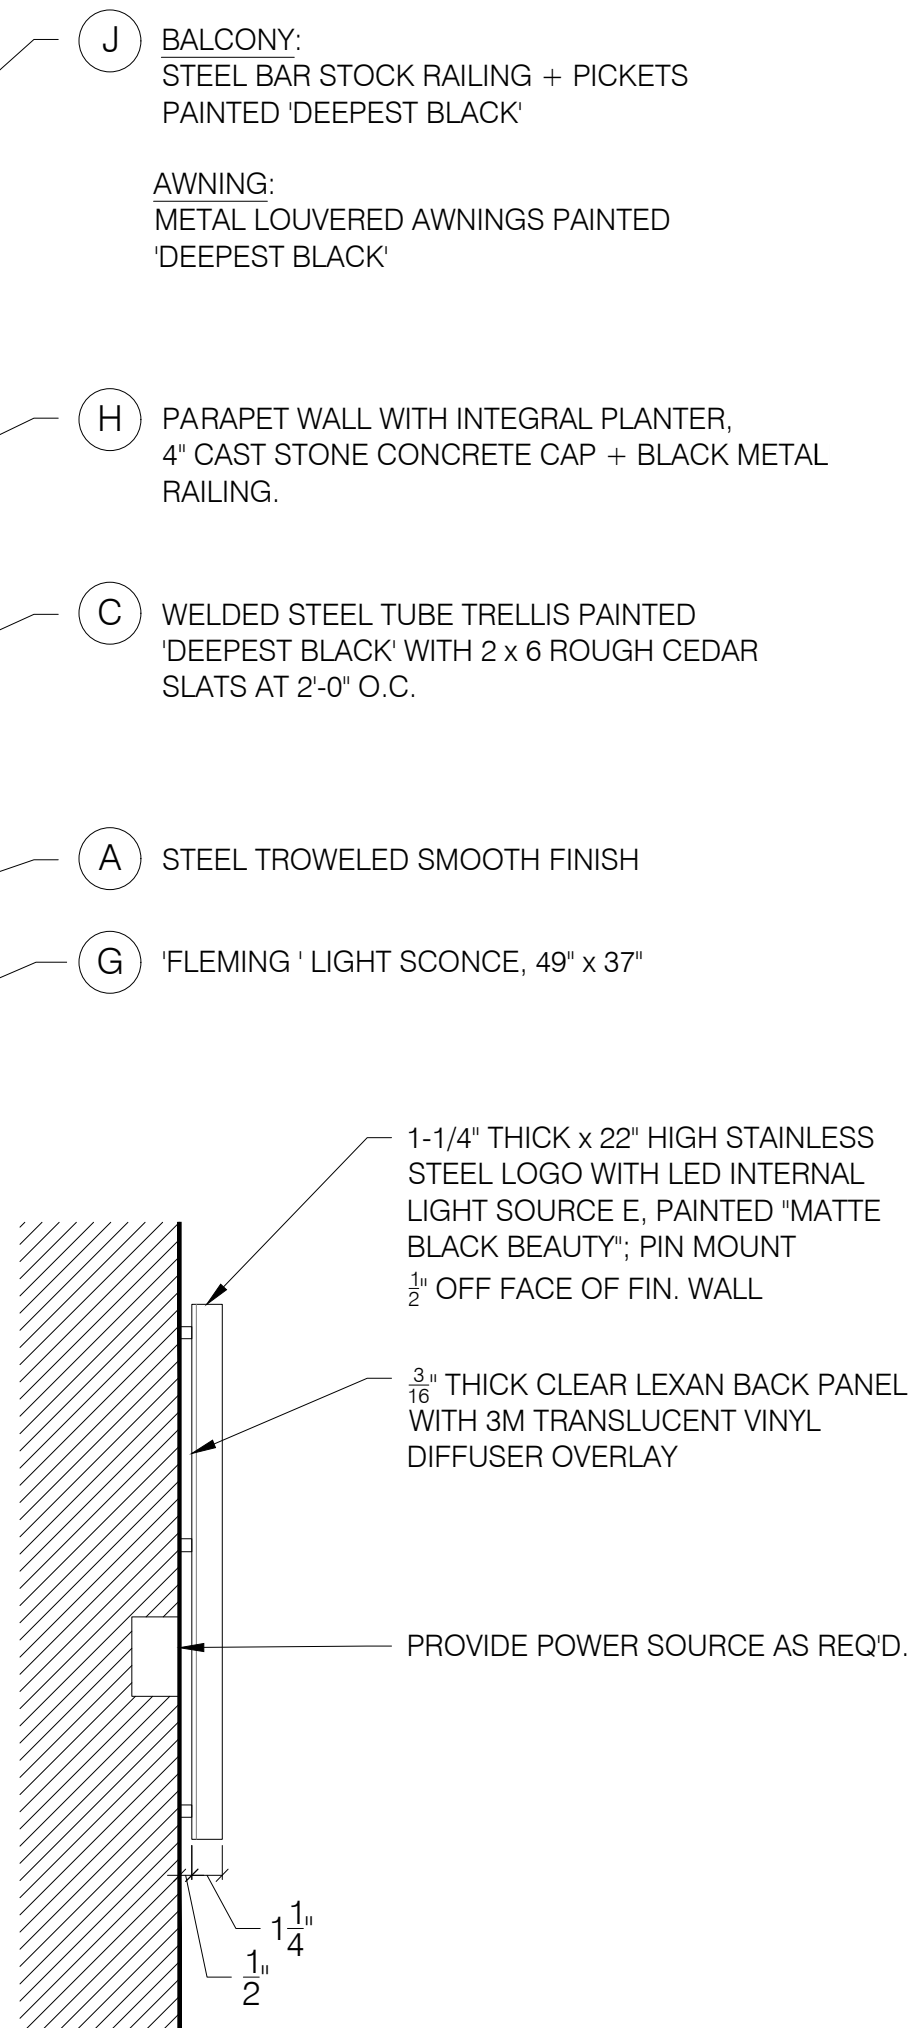

Schematic Details

SIGNAGE DETAIL

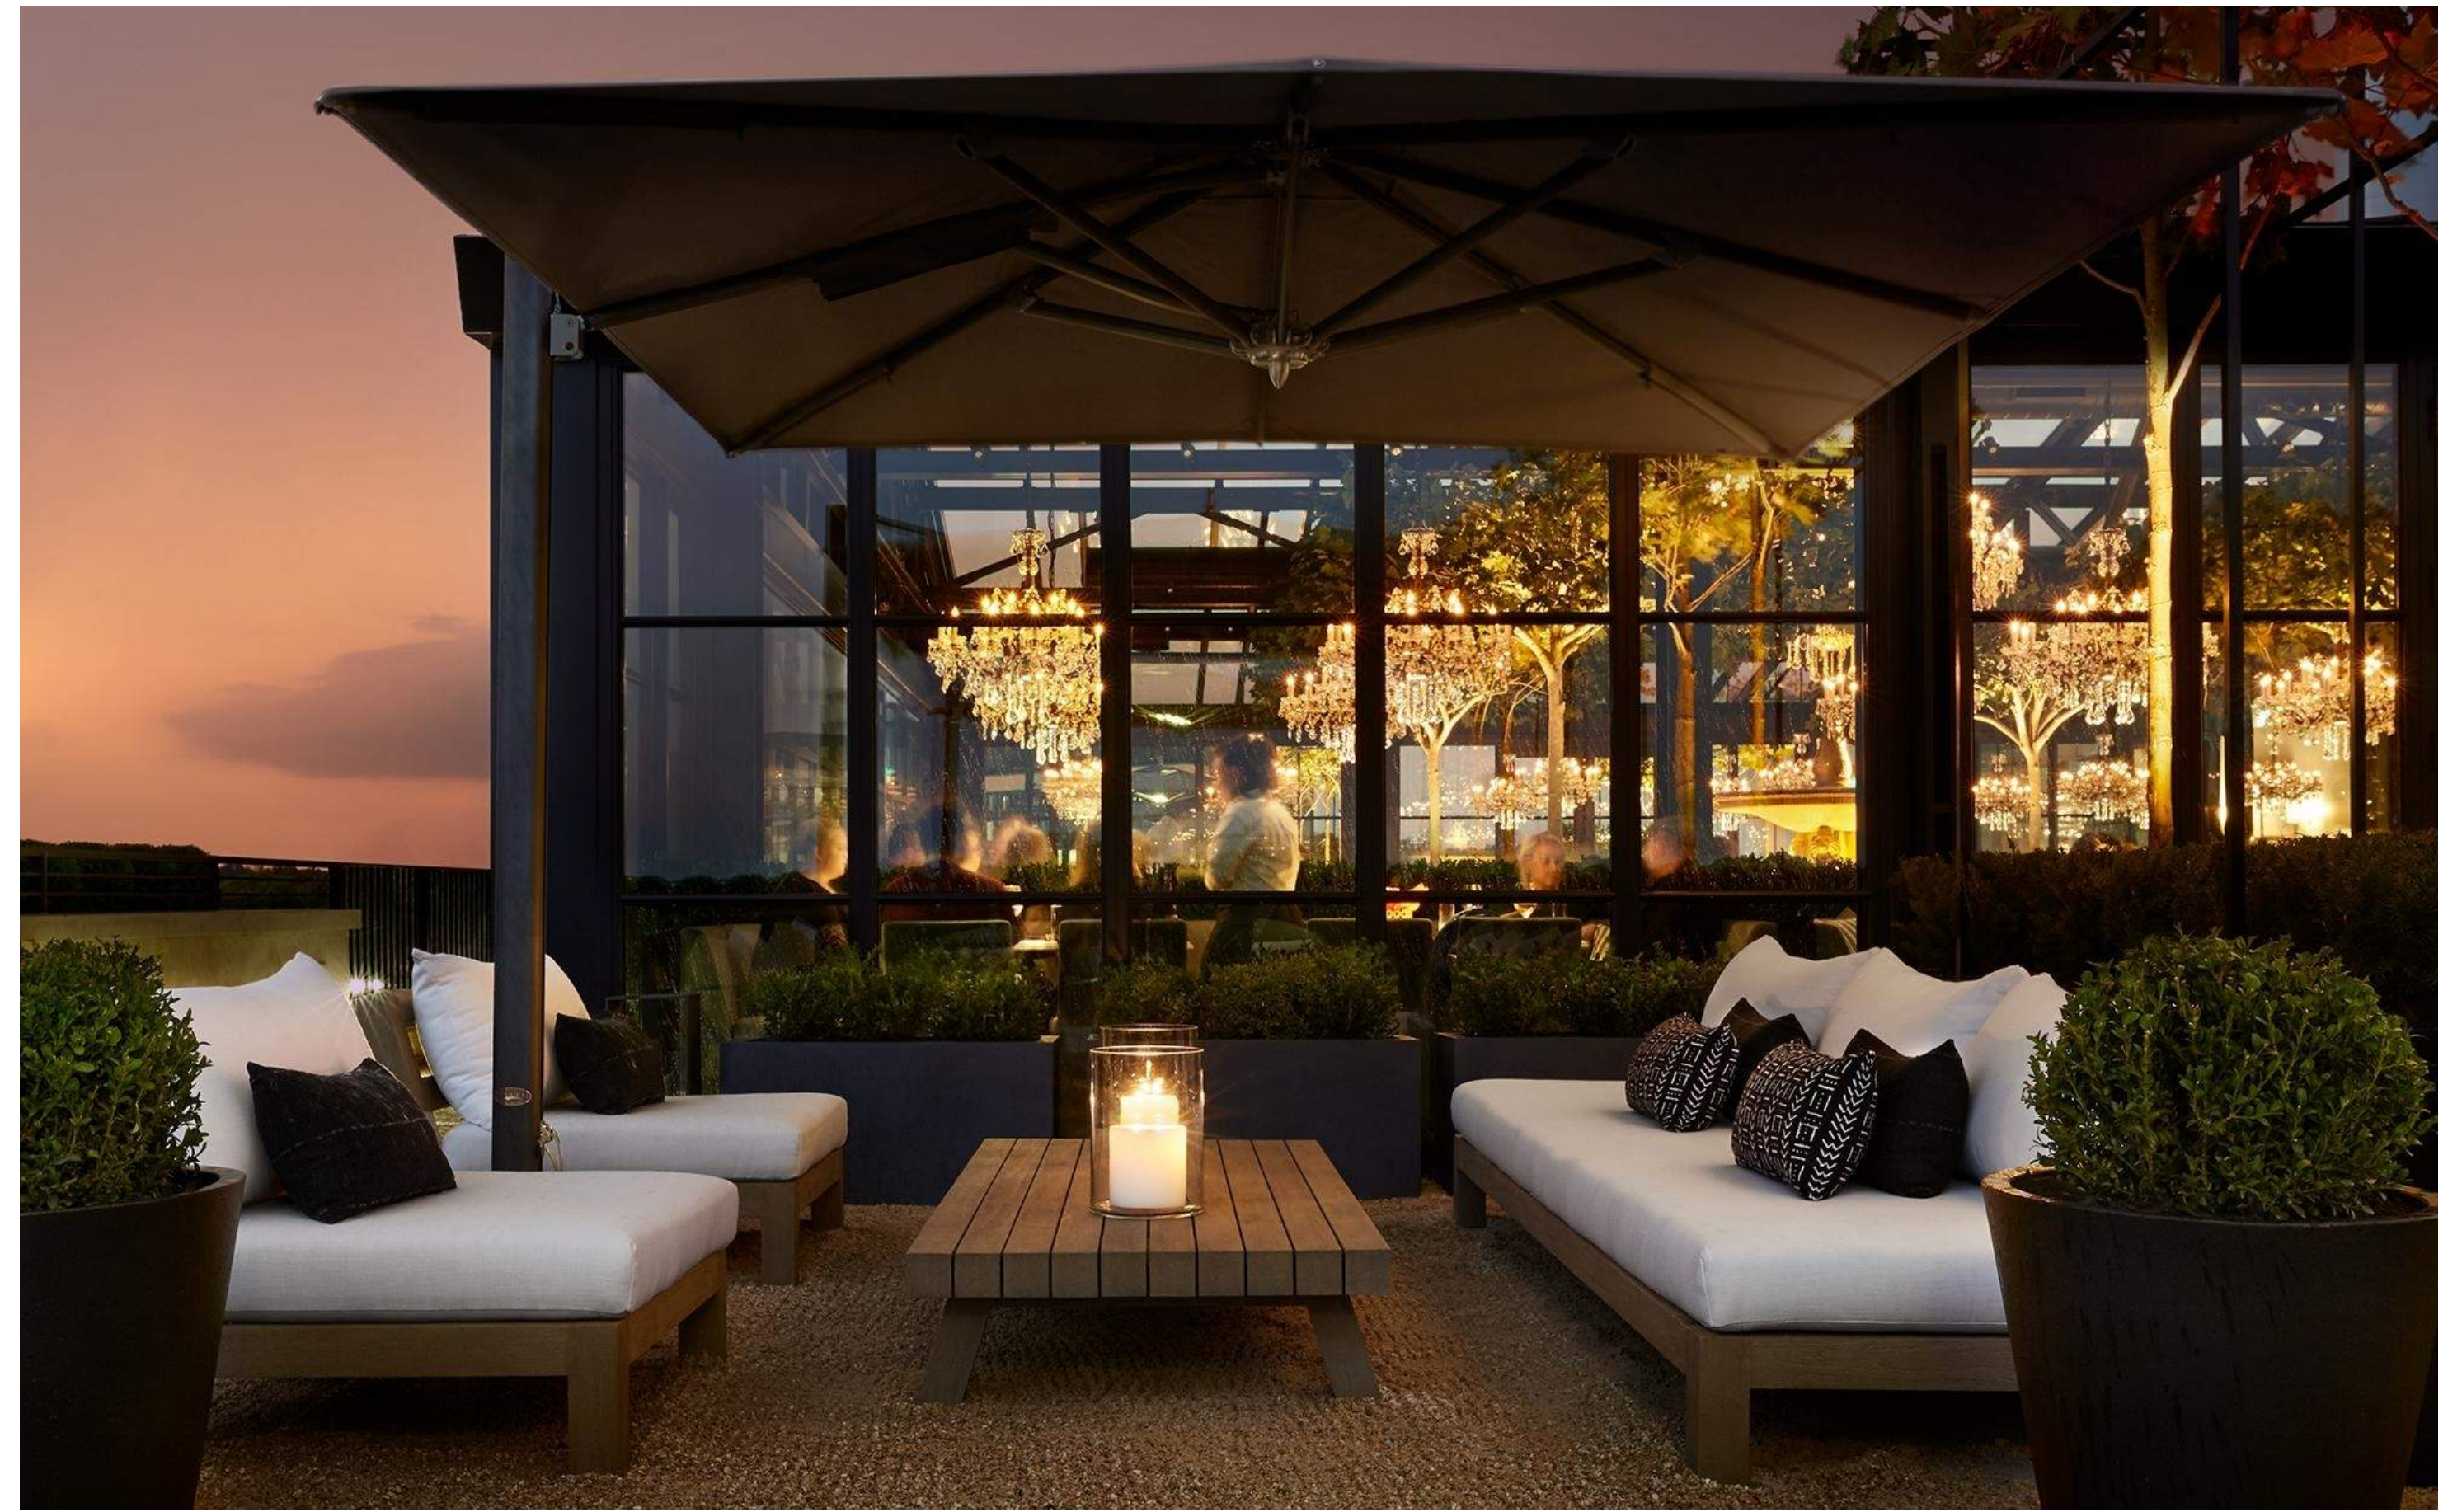

Design Precedent Images