


Rendered Landscape Plan



Enabling Diagram - Site Plan

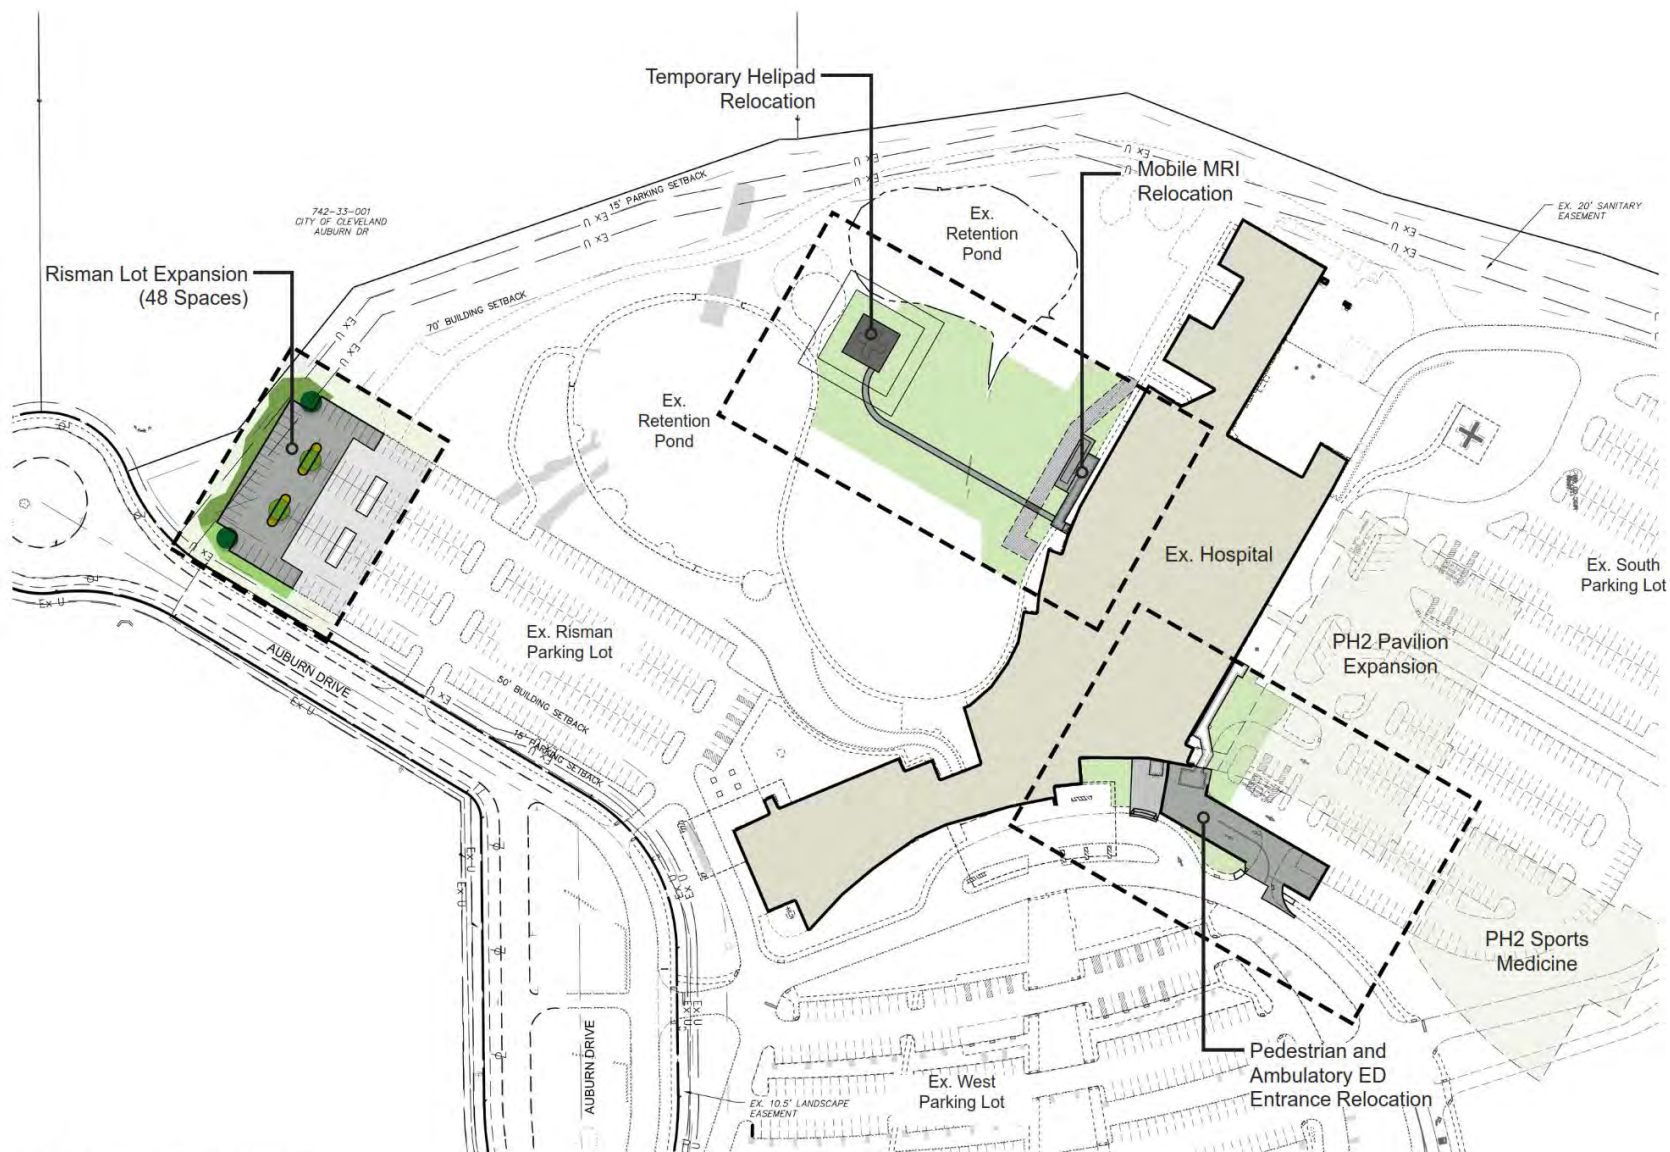