


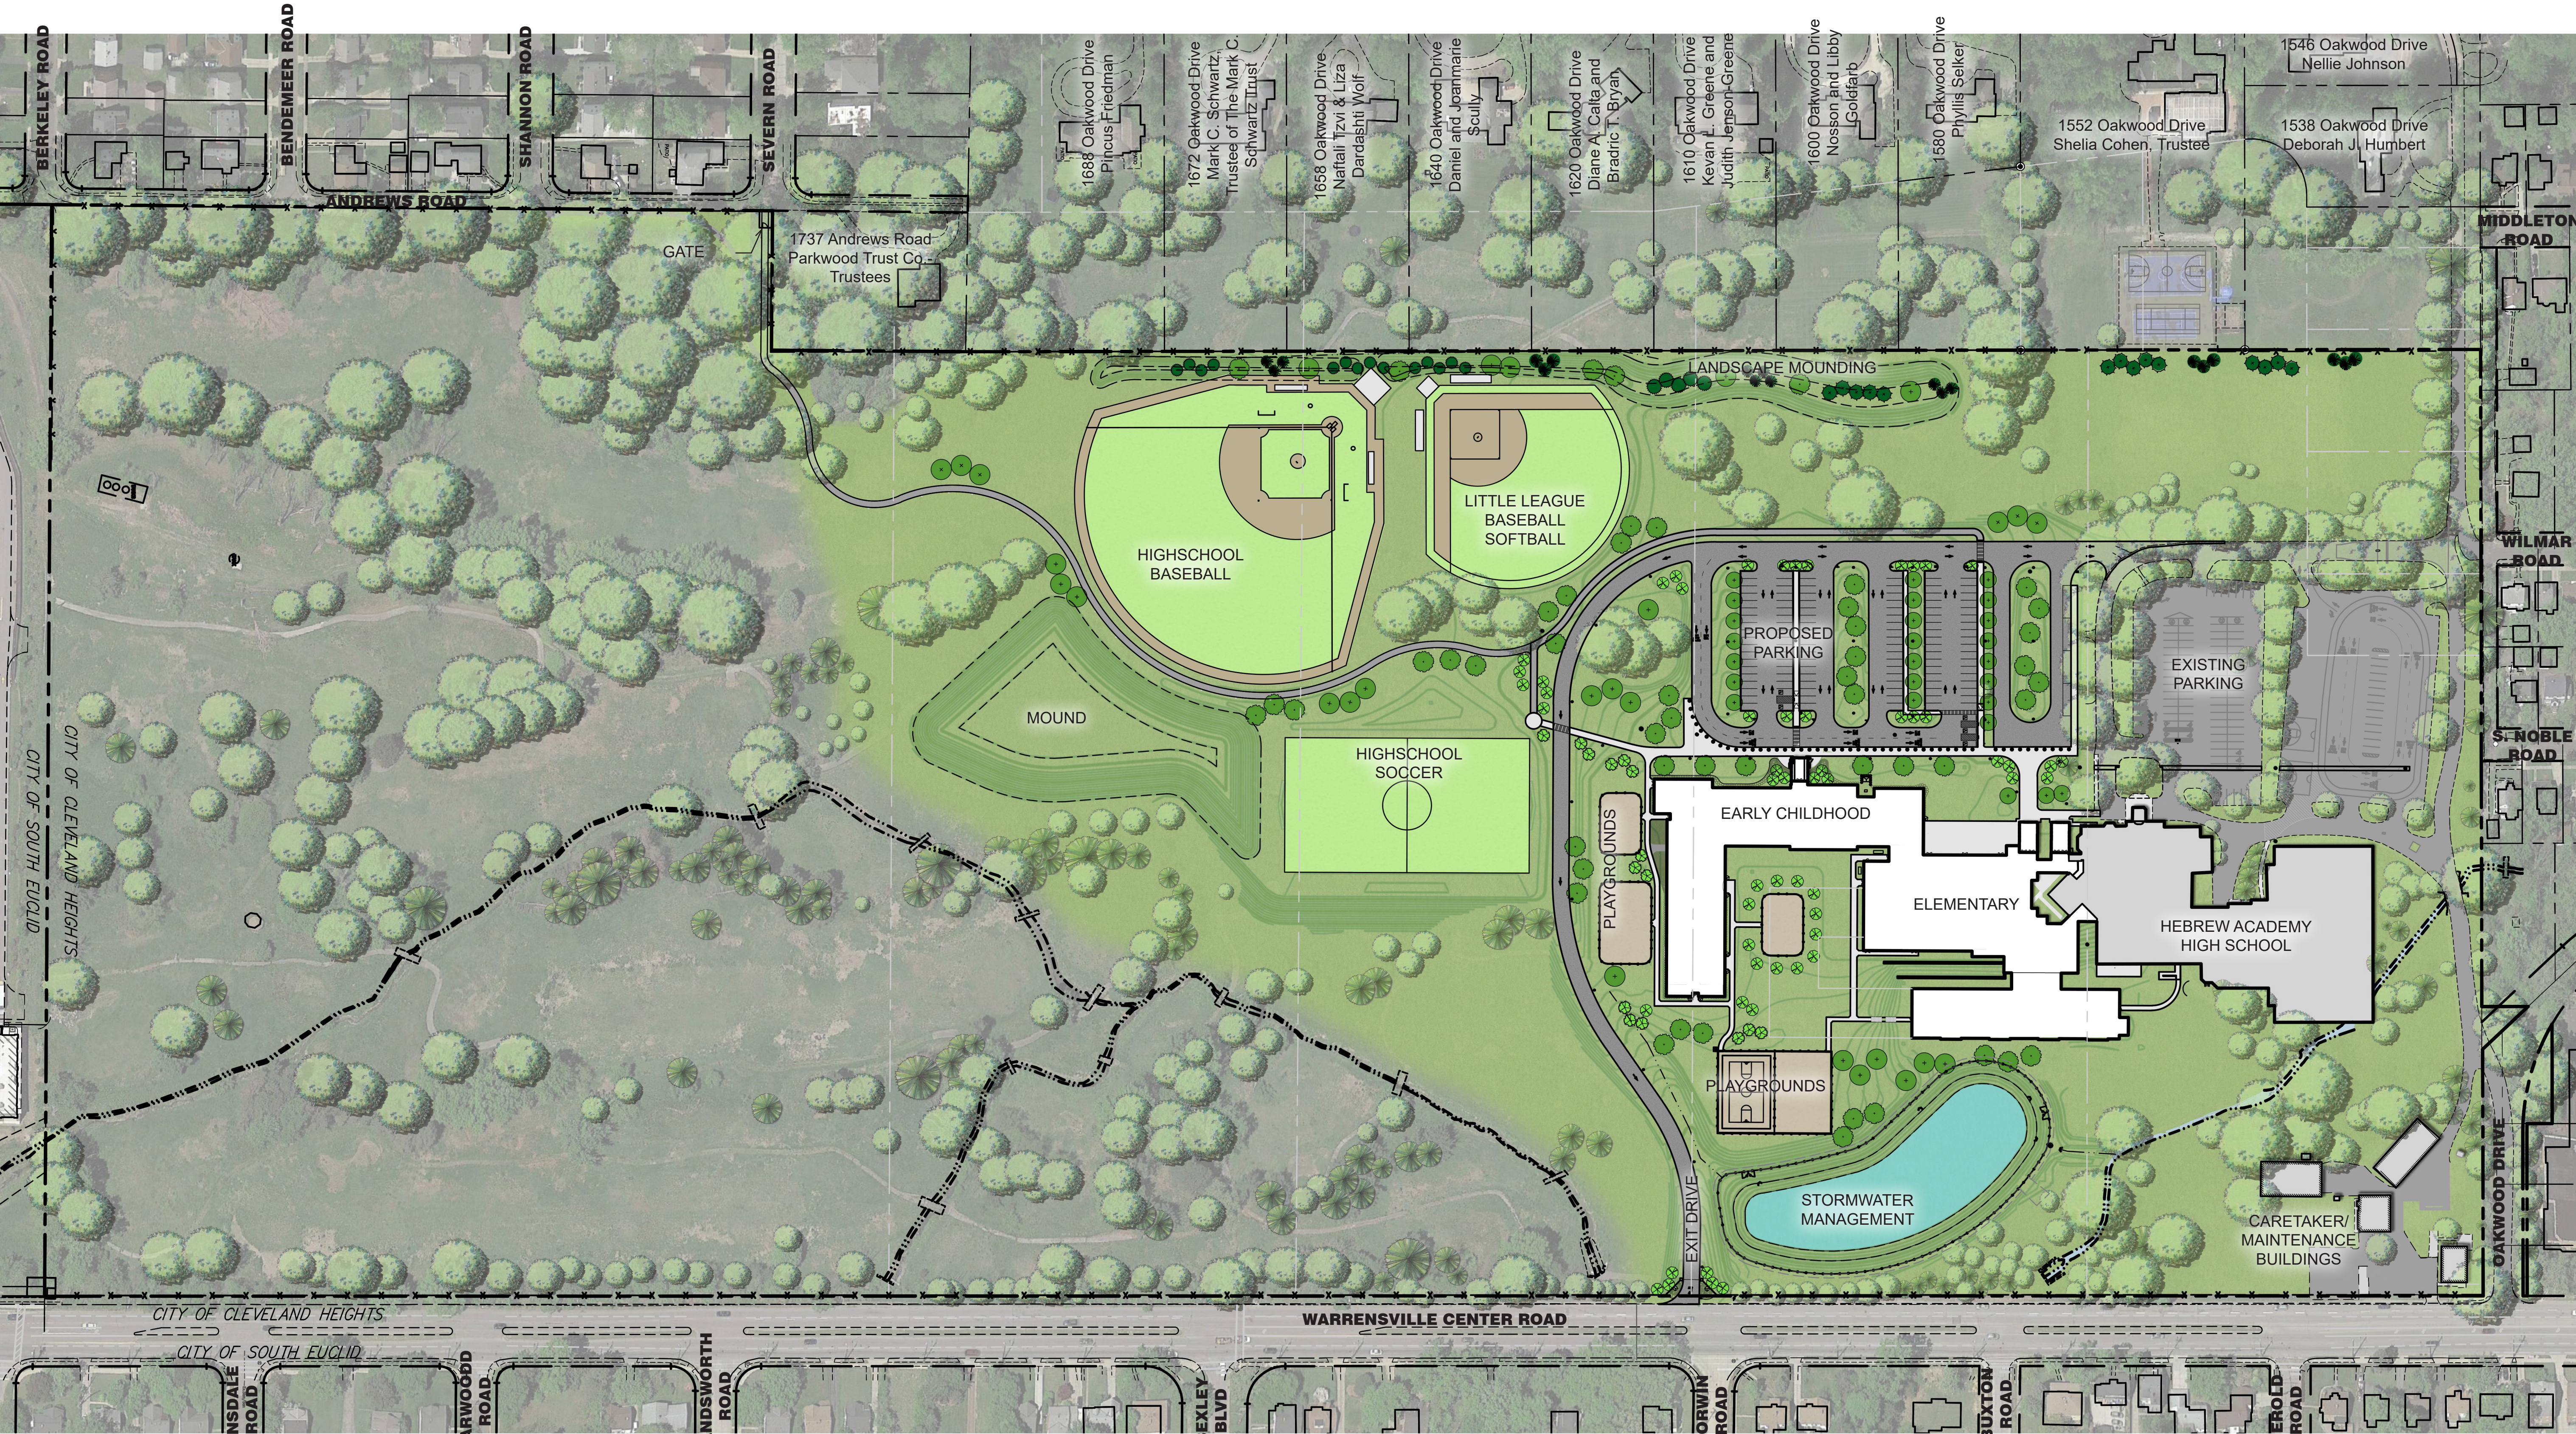

BIKE RACK DATA			
AREA TYPE	CLASSROOMS	PARKING PER UNIT	REQUIRED
ELEMENTARY	18	2 PER CLASSROOM	36
		TOTAL PROVIDED	36

SCHOOL PARKING DATA			
AREA TYPE	CLASSROOMS	PARKING PER UNIT	REQUIRED
ELEMENTARY	18	2 PER CLASSROOM	36
EARLY CHILDHOOD	18	1 PER STAFF + 2 PICKUP/DROPOFF	30
AUDITORIUM+GYMNASIUM	795 SEATS	1 PER 15 SEATS	53
		TOTAL REQUIRED PARKING	119 +2 DROPOFF

BUILDING LEGEND	
	EXISTING BUILDINGS
	PROPOSED BUILDING



TOTAL PROVIDED PARKING	114 +2 DROPOFF (5 DEFERRED)
------------------------	-----------------------------------

Date: January 20, 2020
Project #: 13404M
Developer: Hebrew Academy

Hebrew Academy - Overall Site Plan

City of Cleveland Heights, County of Cuyahoga, State of Ohio