



Stakeholder Meeting November 18, 2021

State Route 8 Ponce de Leon Avenue

Safety Projects

Virtual Stakeholder Meeting via Microsoft Teams



Goals for Today's Discussion

- 1. Provide updated conceptual drawings of two intersections**
- 2. Obtain feedback on layouts via:**
 - A. Stakeholders take notes of input and feedback**
 - B. Stakeholders submit their input via email after the meeting**
 - C. Raise Hand or post comment in Teams Meeting**
 - D. Provide verbal input**
 - E. Ask verbal questions about layouts**

Virtual Stakeholder Meeting via Microsoft Teams

1. Obtain feedback on layouts via:


A. Raise Hand in Teams Meeting

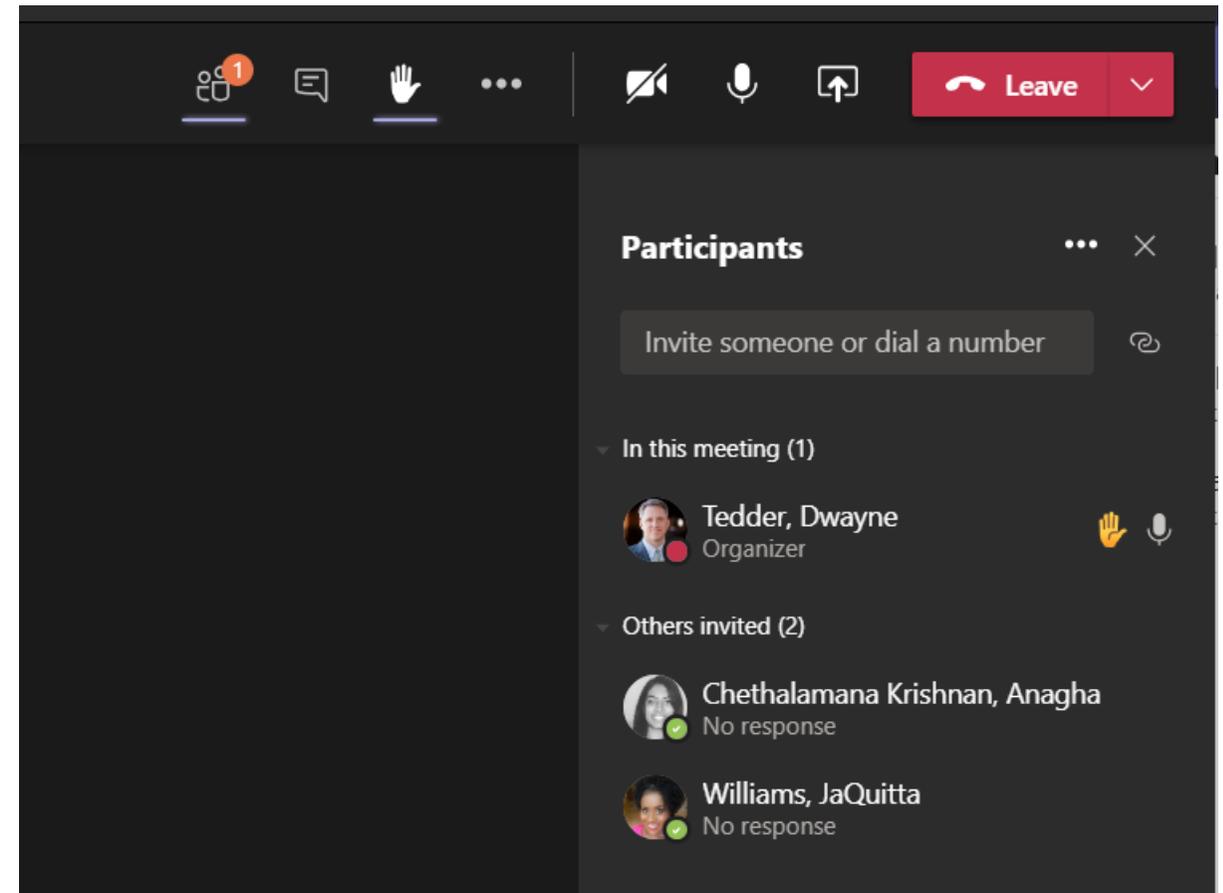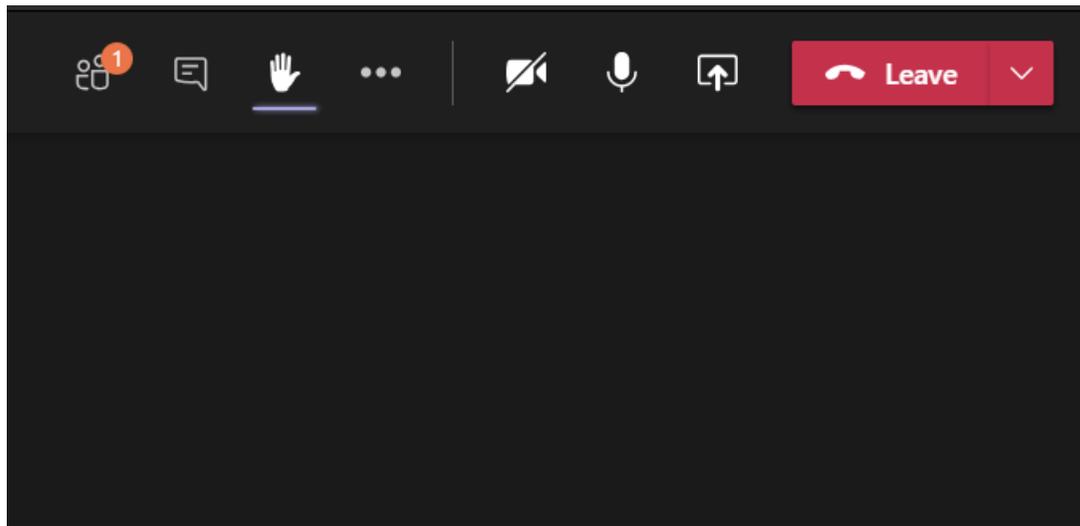

Virtual Stakeholder Meeting via Microsoft Teams

1. Obtain feedback on layouts via:

A. Type Comment in Teams Meeting

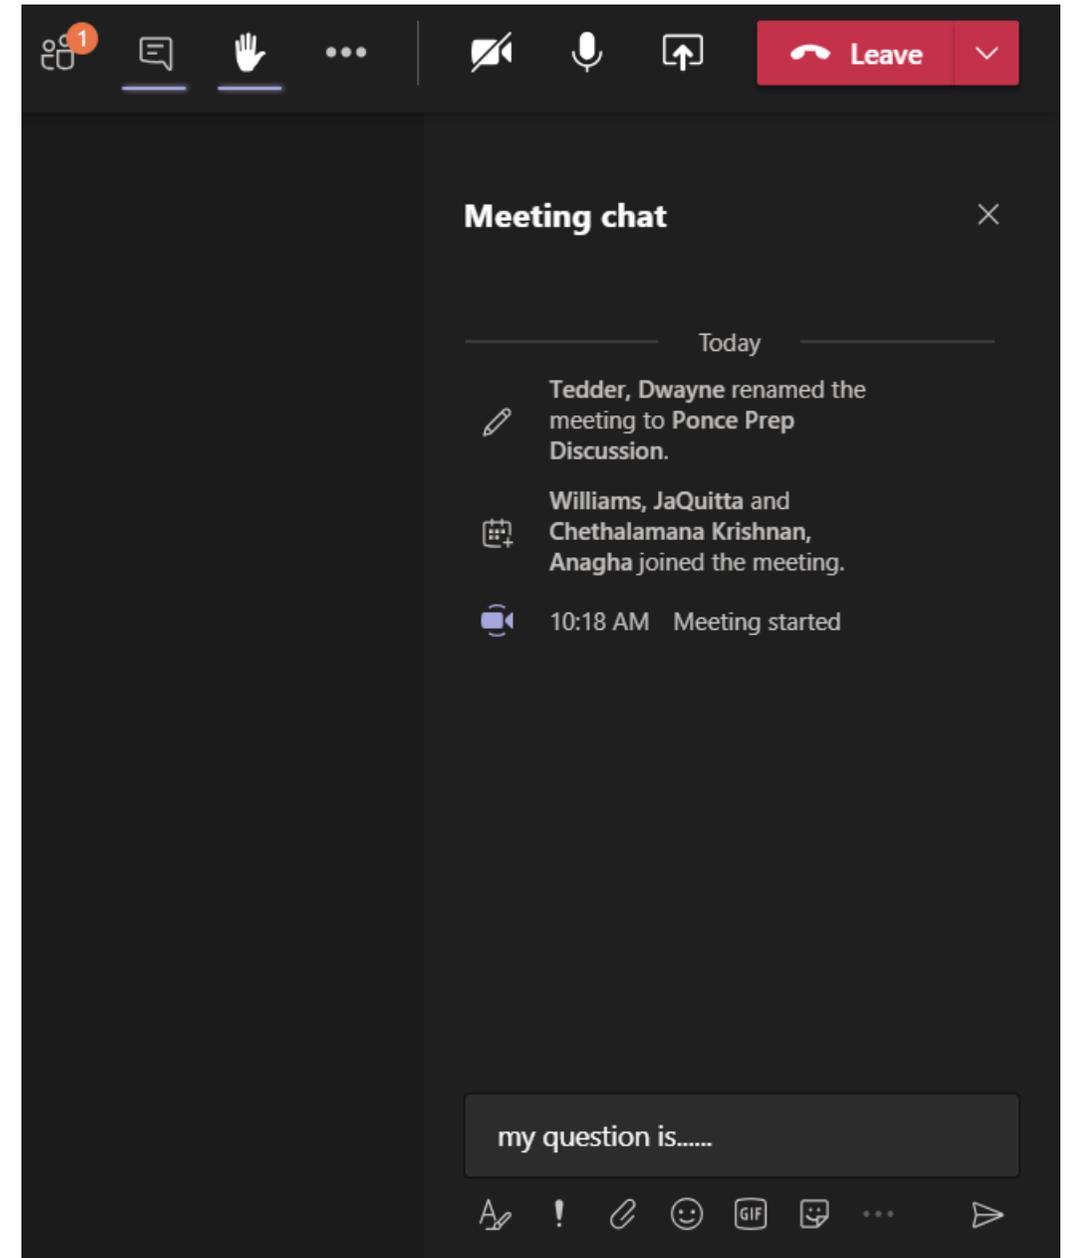



GDOT Federal Programs

Safety Program

- The Safety Program has projects that are programmed to address specific issues
 - The Safety Program's focus is to achieve GDOT's goal of zero deaths and reduce the number of crashes on Georgia roadways by engaging our community using data and best practices to implement safety countermeasures that effect all modes of transportation.
- The Safety Program has budget constraints and must meet certain qualifications for Safety Federal Funding.



GDOT Safety Program

Safety Program

- **Data Driven**
- **Qualifications Based**
- Improve Safety on Roads by performing:
 - Studies
 - Road Safety Audits
 - Maintenance Work
 - Projects
- Constraints such as Environmental Laws



GDOT Conducted Stakeholder Meetings for SR 8 / Ponce de Leon Avenue


- **February 6, 2019 – GDOT met with stakeholders to discuss the overall corridor and its needs**
- **May 2, 2019 – GDOT presented stakeholders with crash data and locations for continued study and monitoring**
- **September 28, 29, and 30, 2020 – GDOT presented stakeholders with alternatives considered for various locations along the corridor**
- **October 12, 2021 – GDOT met with local governments and politicians to discuss two large intersection projects**




SR 8 / Ponce de Leon Avenue Intersection Improvement Projects

SR 8 / Ponce de Leon Avenue @ Ponce de Leon Manor / E Lake Rd

SR 8 / US 78 / Ponce de Leon Ave
From SR 42 / Briarcliff Rd to SR 155 / Clairemont Ave
Cities of Atlanta and Decatur, DeKalb County, Georgia

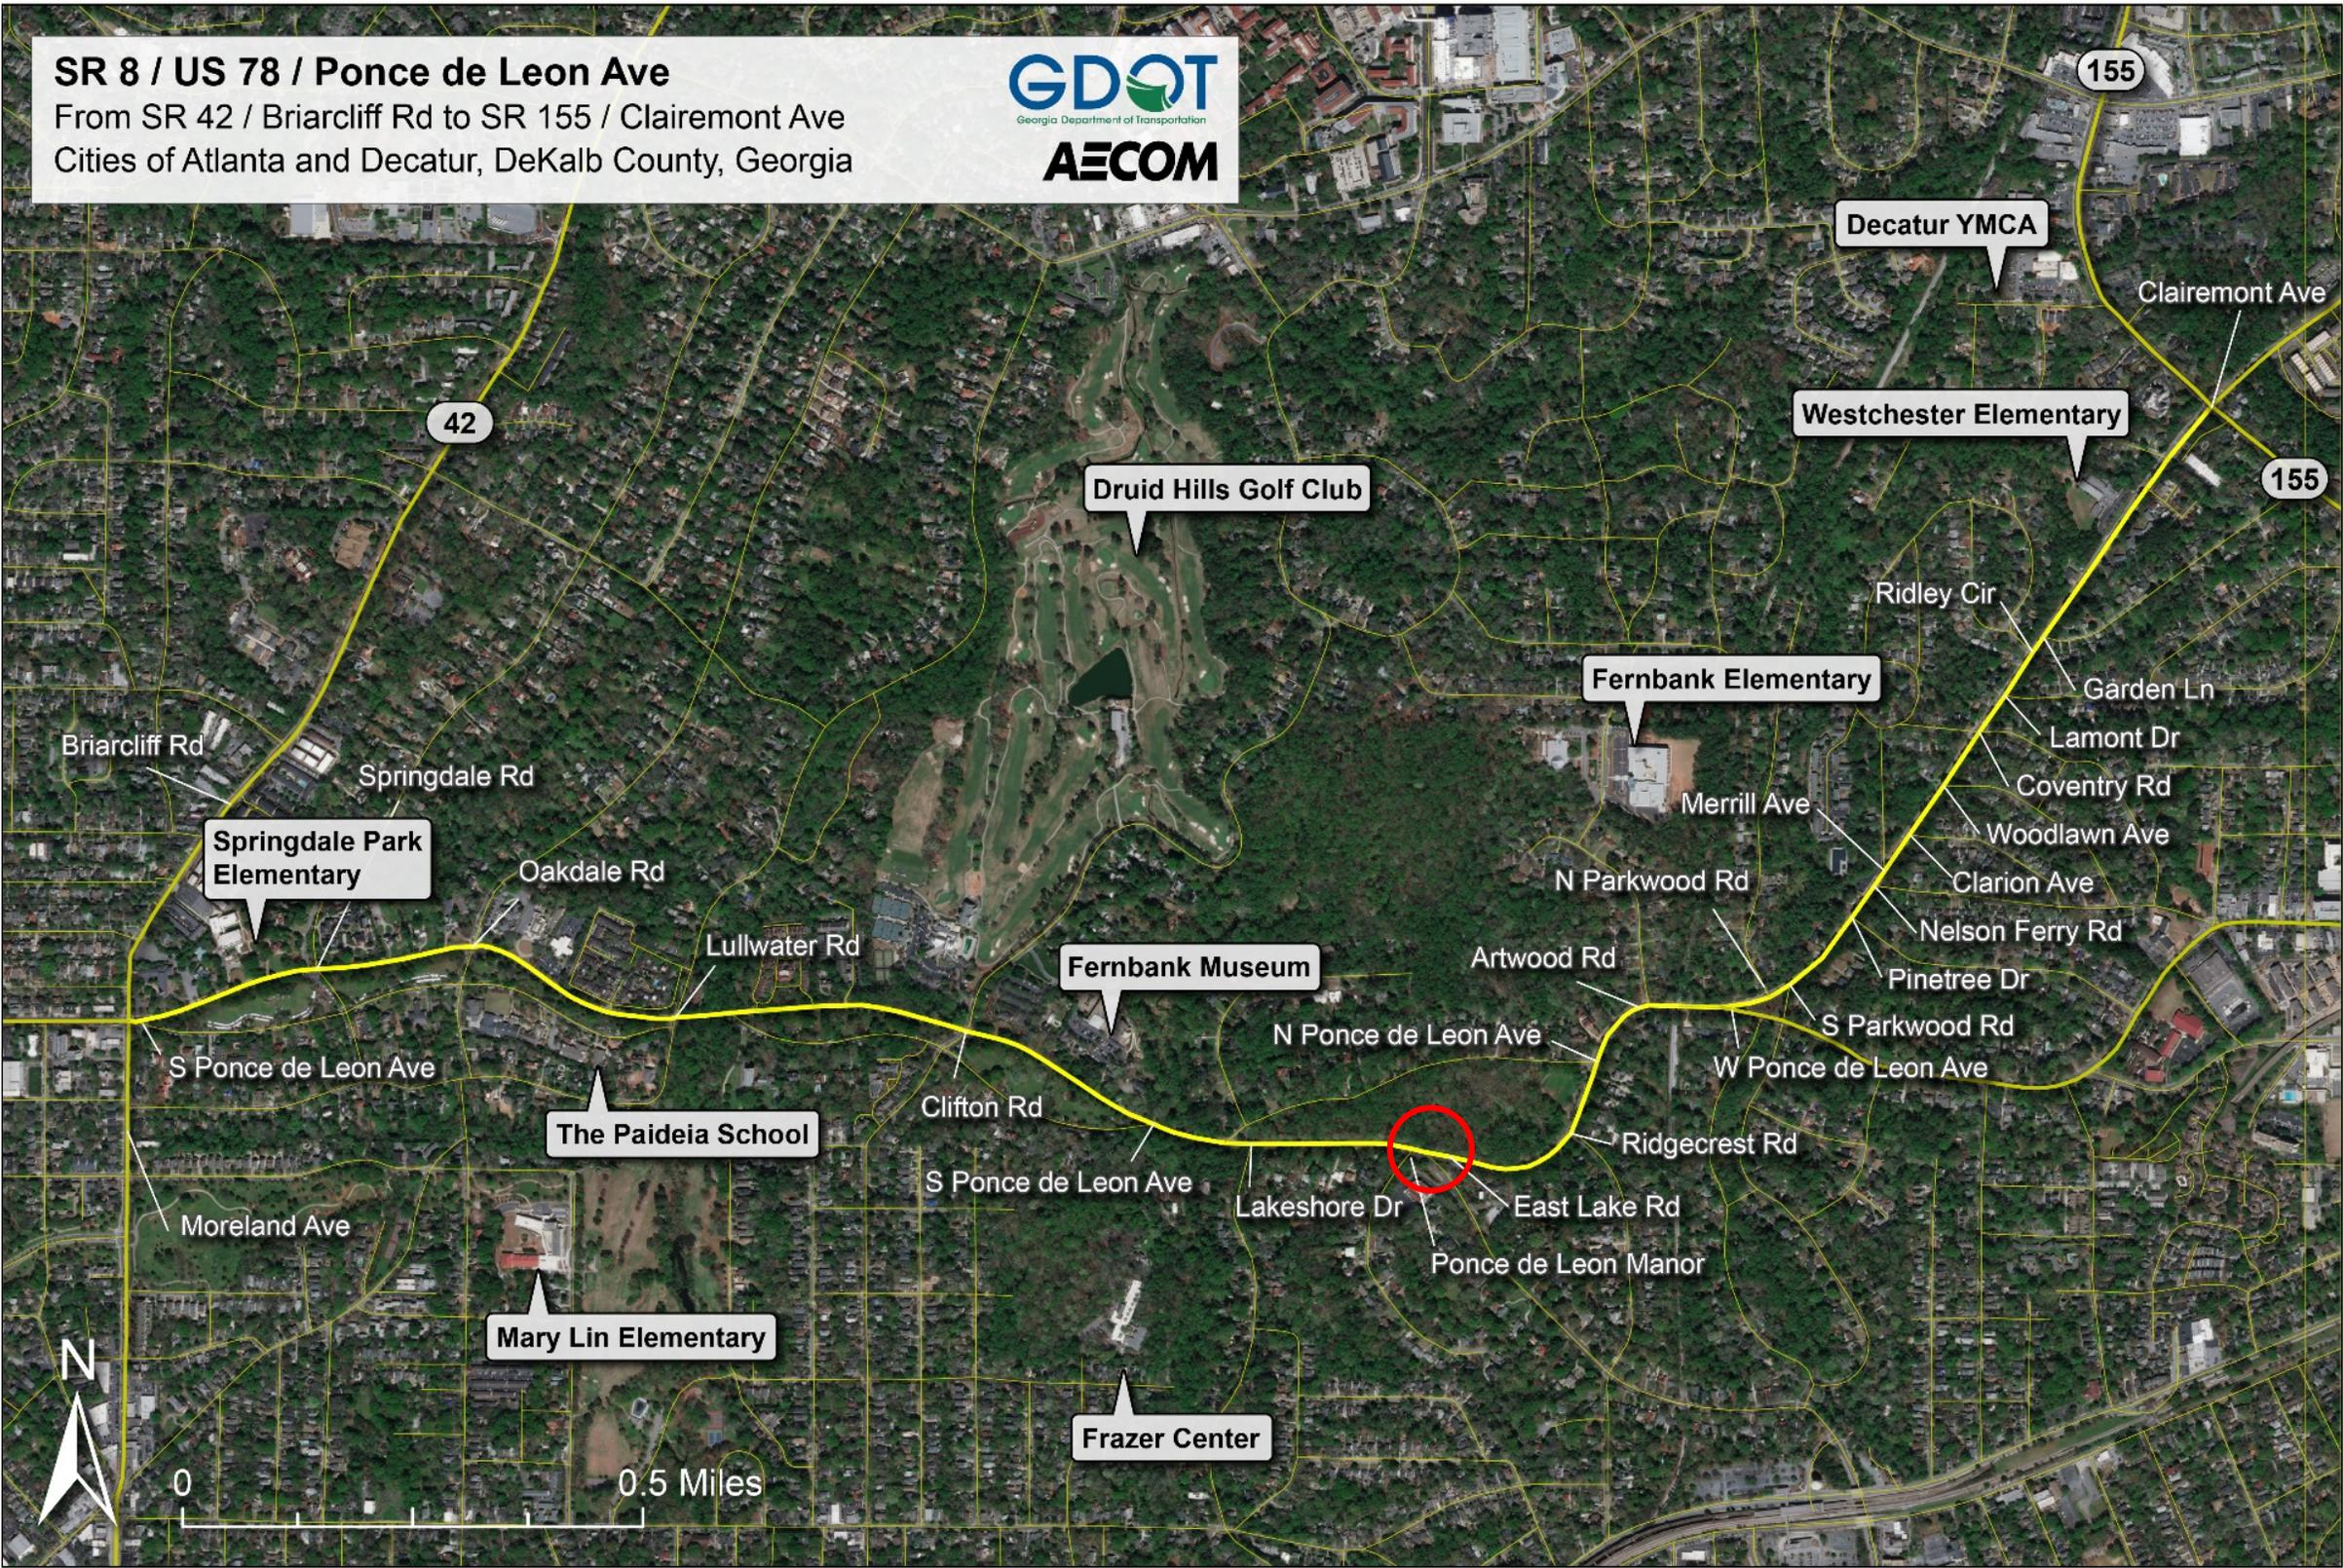

SR 8 / Ponce de Leon Avenue @ Ponce de Leon Manor / E Lake Rd Convert Ponce de Leon Manor to Stop Control and add Multi-lane roundabout at E Lake Rd

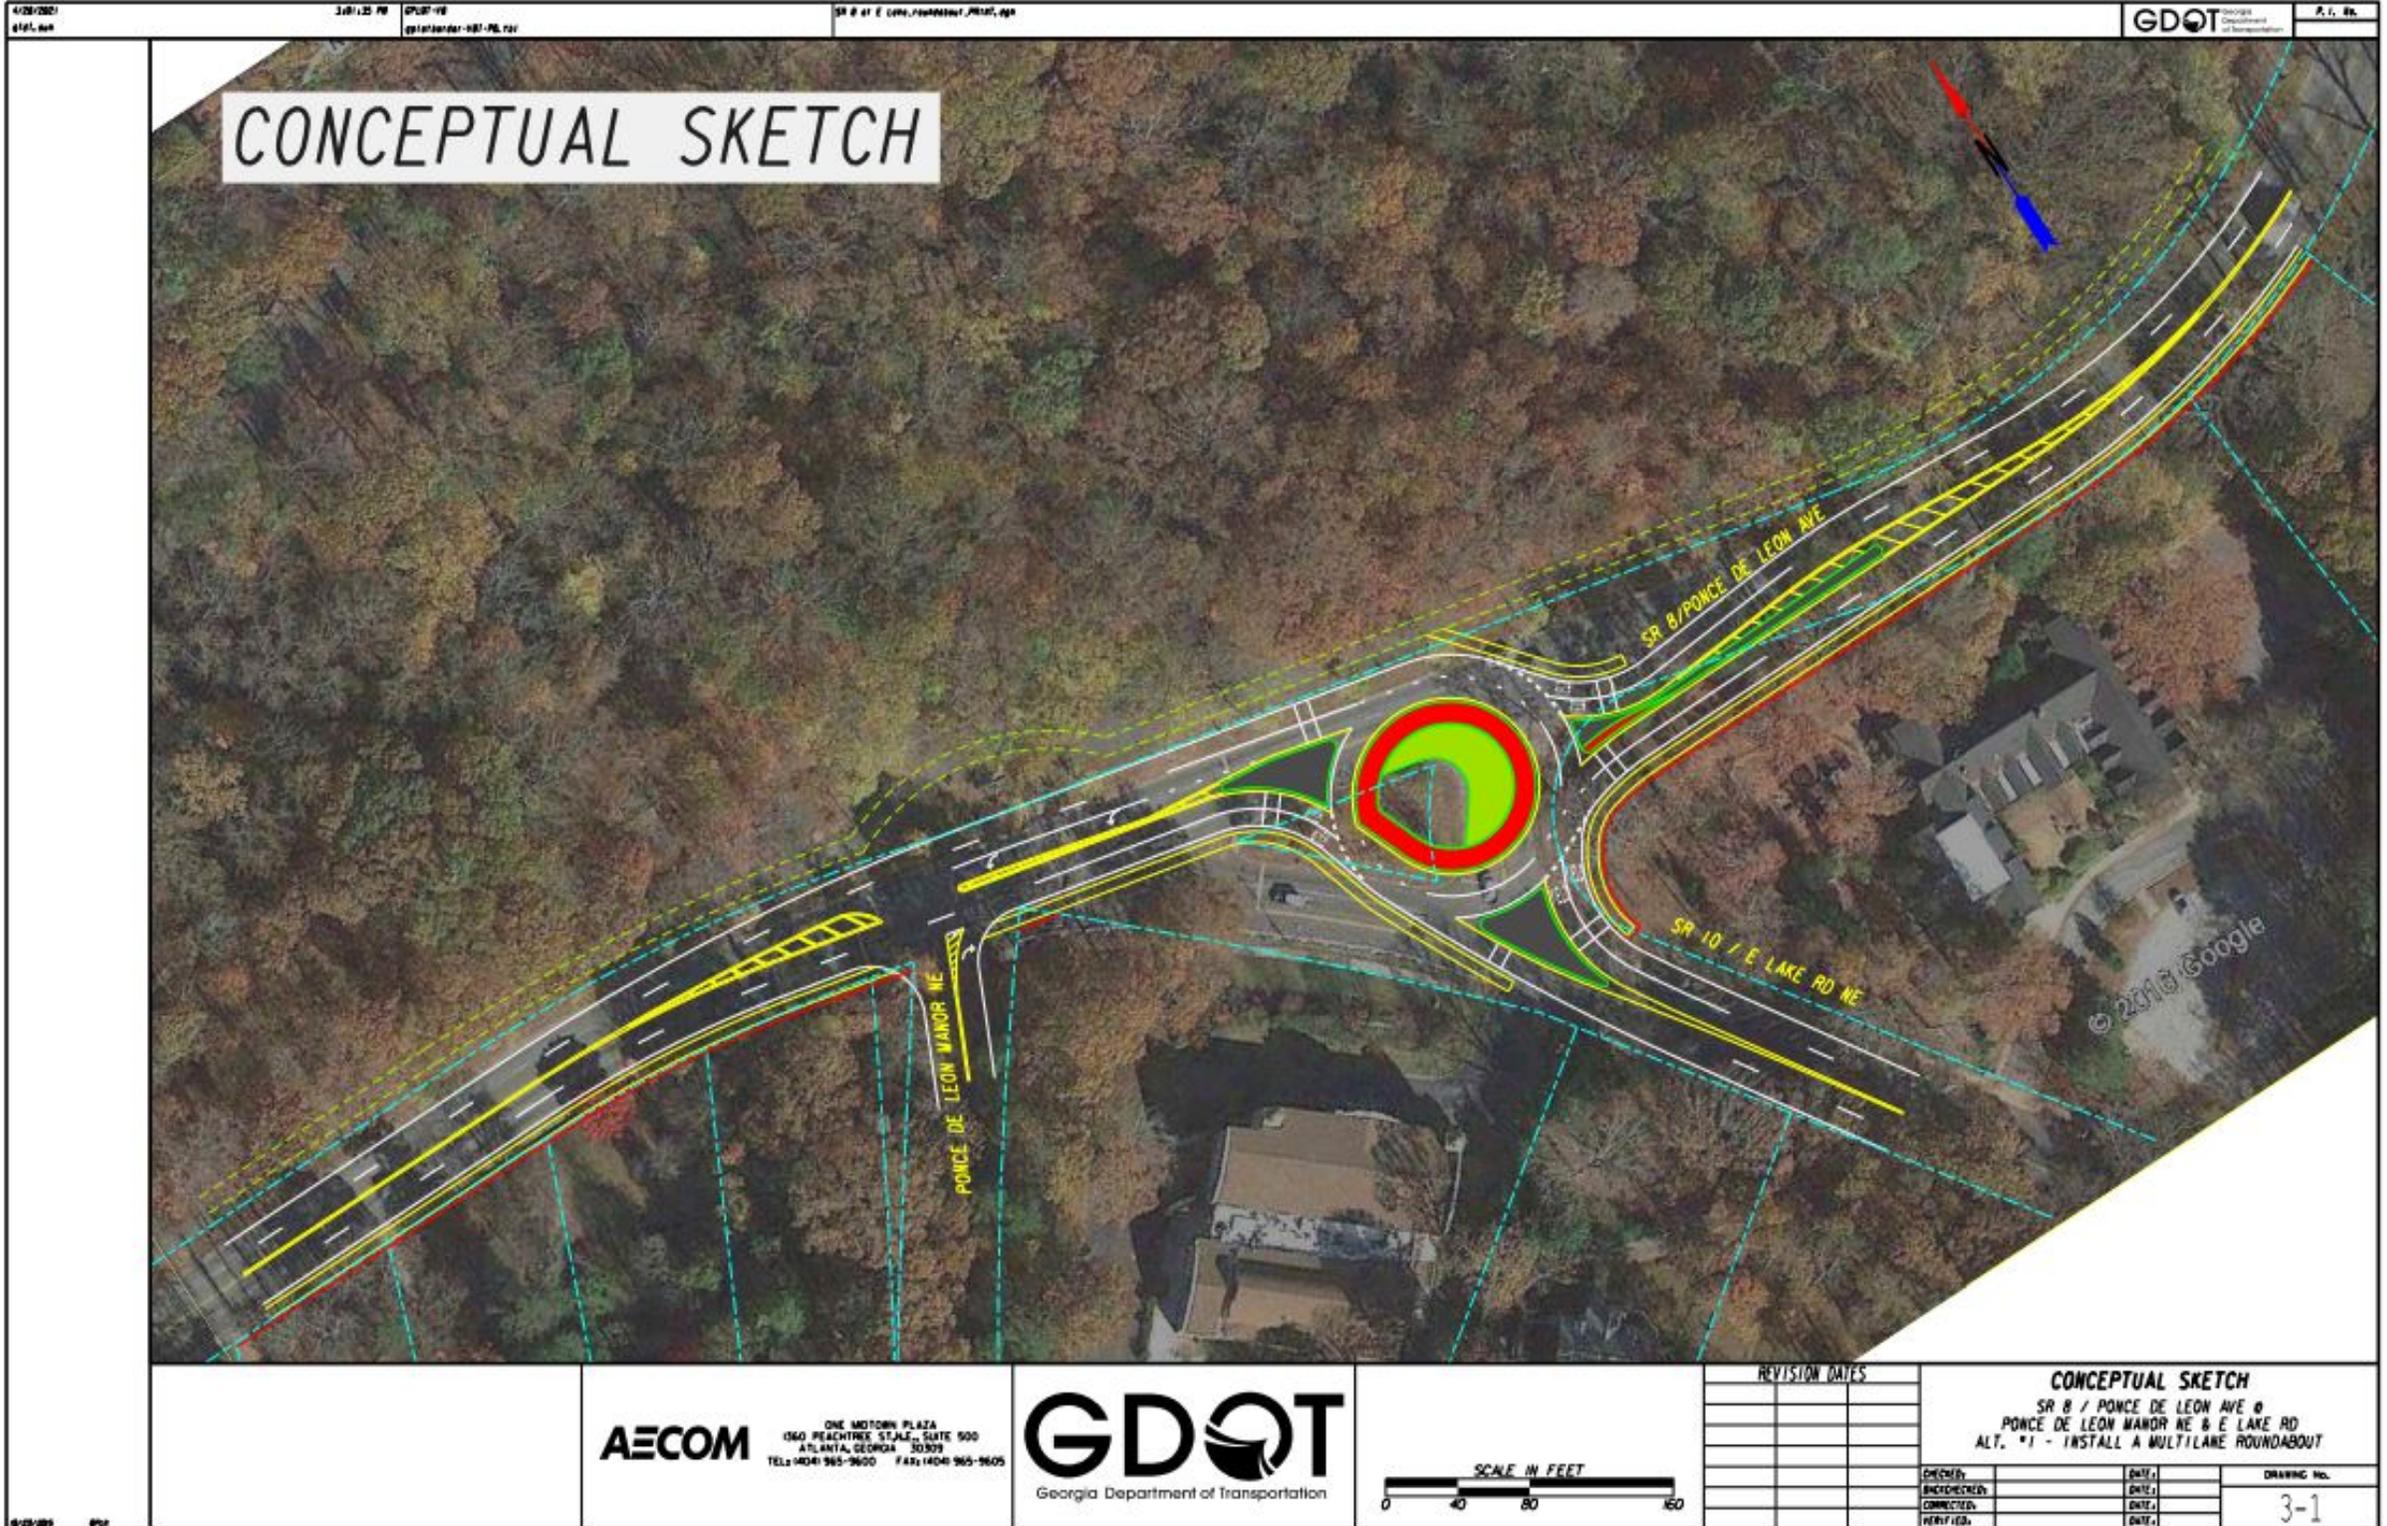

AECOM
ONE MORTON PLAZA
1340 PEACHTREE STAL., SUITE 500
ATLANTA, GEORGIA 30309
TEL: (404) 965-3600 FAX: (404) 965-9605



CHECKED	DATE
DESIGNED	DATE
CORRECTED	DATE
VERIFIED	DATE

DRAWING NO.
3-1


SR 8 / Scott Blvd from W Ponce De Leon Ave to E Parkwood Rd

SR 8 / US 78 / Ponce de Leon Ave
From SR 42 / Briarcliff Rd to SR 155 / Clairemont Ave
Cities of Atlanta and Decatur, DeKalb County, Georgia



SR 8 / Scott Blvd from W Ponce De Leon Ave to E Parkwood Rd

Multi-lane Roundabout; Remove the north leg and have RIRO at the intersection of W Ponce De Leon Ave and E Parkwood Rd. Make W Parkwood Rd a cul-de-sac

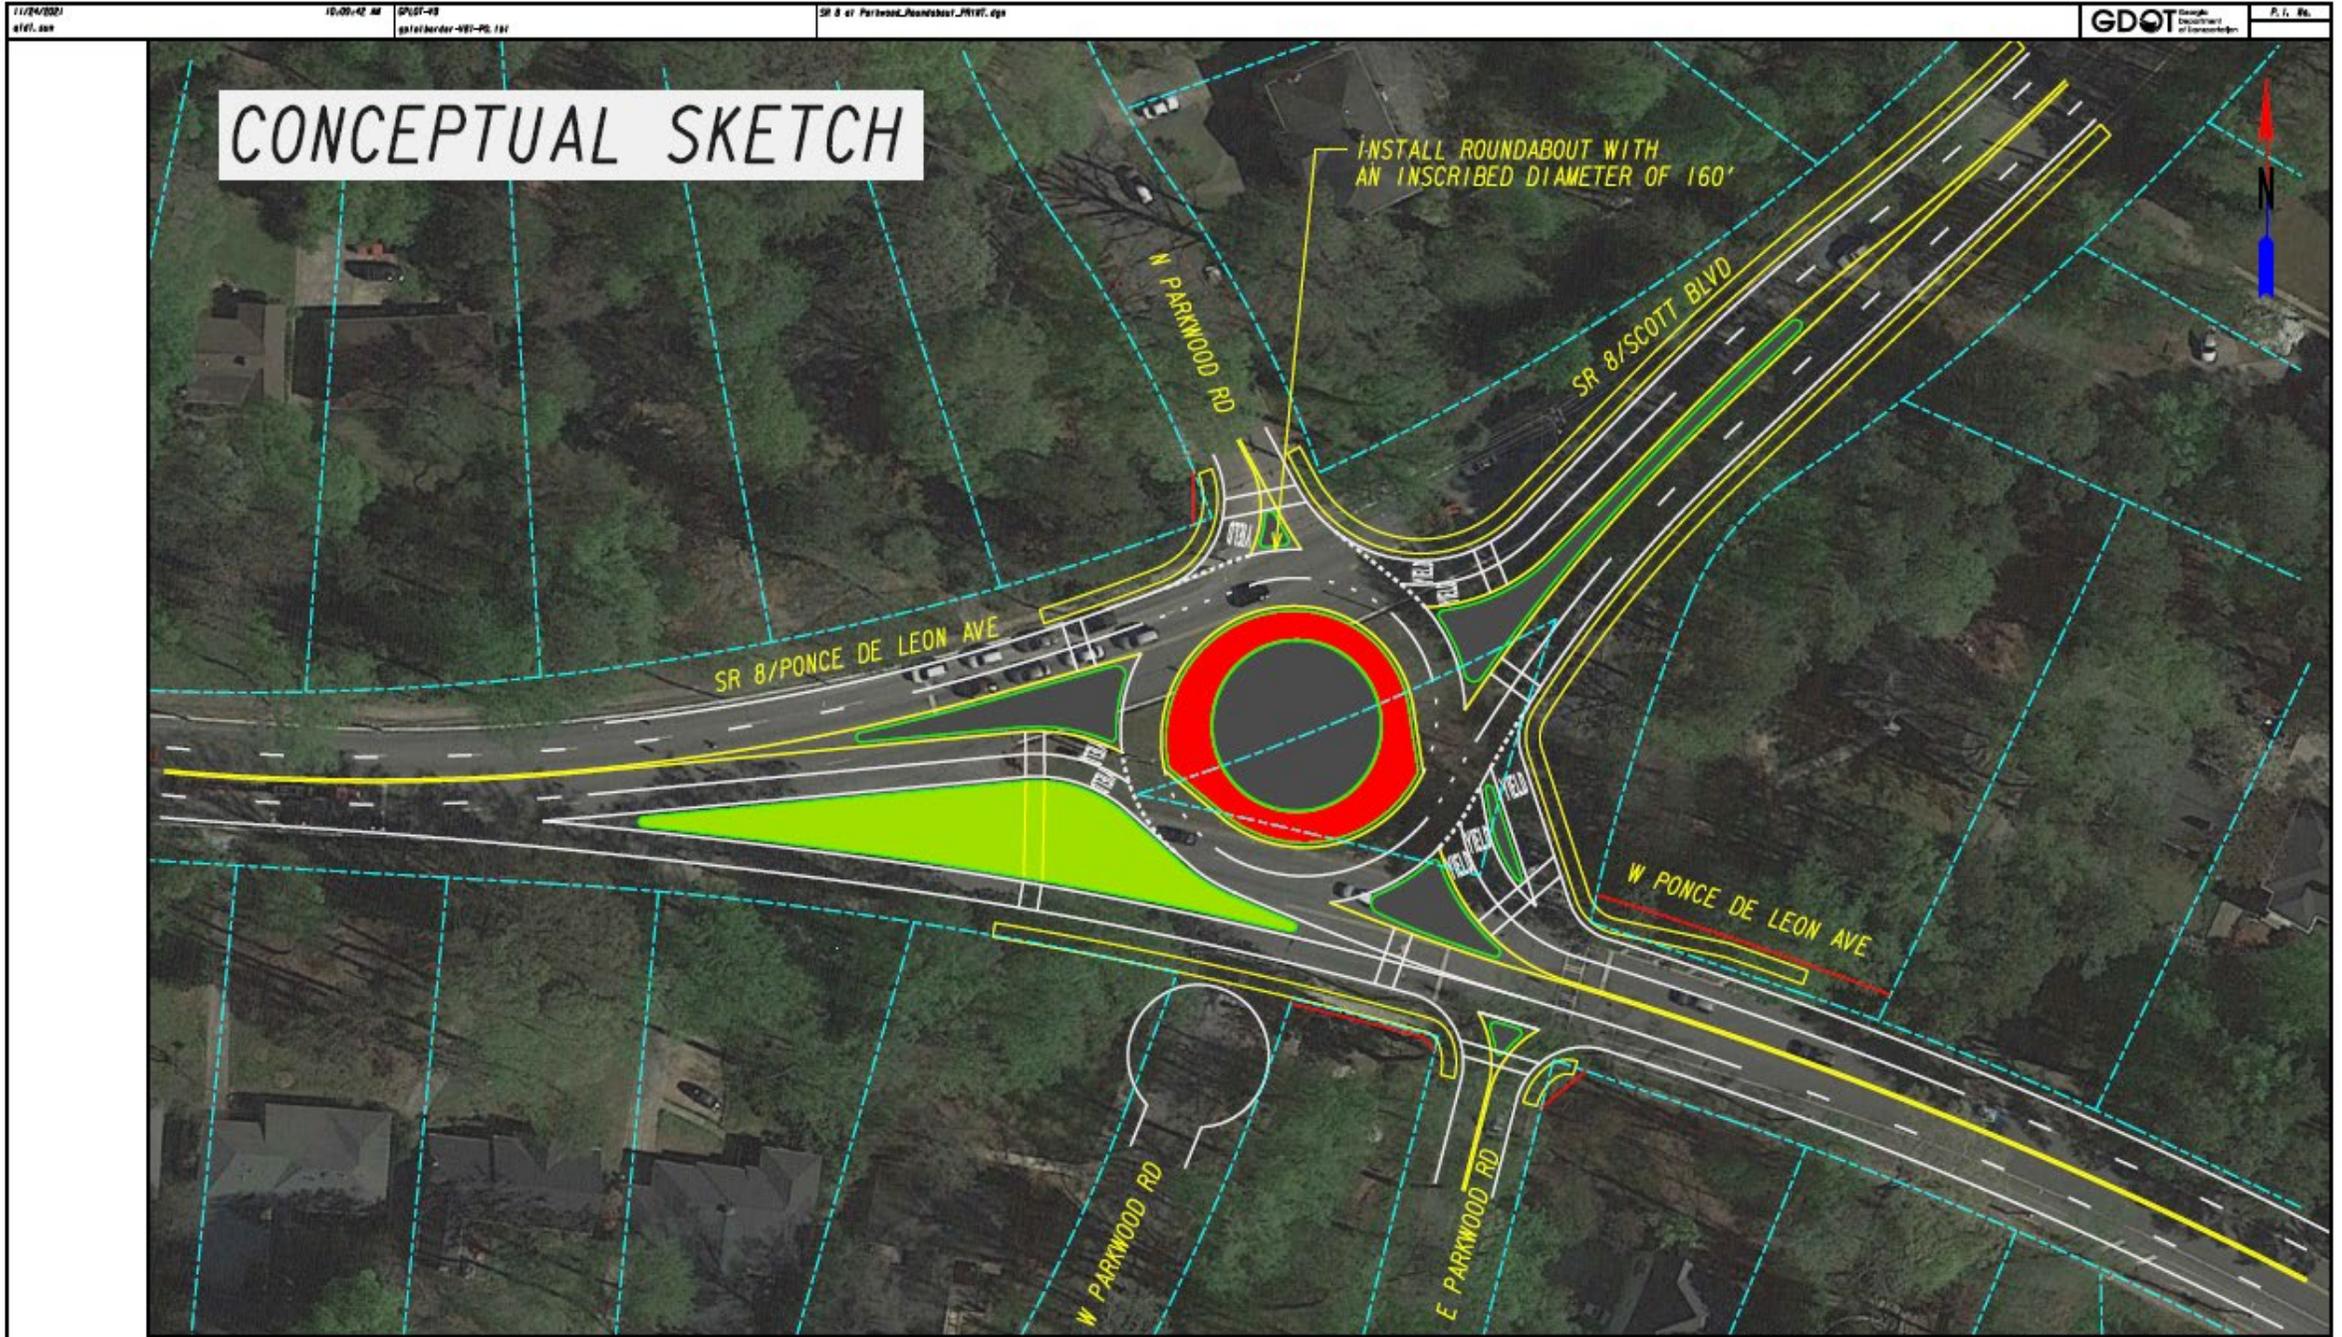

CONCEPTUAL SKETCH

INSTALL ROUNDABOUT WITH AN INSCRIBED DIAMETER OF 160'

SR 8/PONCE DE LEON AVE

SR 8/SCOTT BLVD

W PONCE DE LEON AVE

W PARKWOOD RD


E PARKWOOD RD

<p>ONE MISTOWN PLAZA 1560 PEACHTREE STALE, SUITE 500 ATLANTA, GEORGIA 30309 TEL: (404) 965-3620 FAX: (404) 965-9609</p>	<p>Georgia Department of Transportation</p>	<p>SCALE IN FEET</p>	<p>REVISION DATES</p> <table border="1"> <tr><td> </td><td> </td></tr> </table>											<p>CONCEPTUAL SKETCH SR 8 / SCOTT BLVD @ PARKWOOD PARK INTERSECTIONS ALT. #1 - MULTILANE ROUNDABOUT</p>	<table border="1"> <tr><td>CHECKED:</td><td>DATE:</td><td rowspan="4">DRAWING No. 7-1</td></tr> <tr><td>UNCHECKED:</td><td>DATE:</td></tr> <tr><td>CORRECTED:</td><td>DATE:</td></tr> <tr><td>VERIFIED:</td><td>DATE:</td></tr> </table>	CHECKED:	DATE:	DRAWING No. 7-1	UNCHECKED:	DATE:	CORRECTED:	DATE:	VERIFIED:	DATE:
CHECKED:	DATE:	DRAWING No. 7-1																						
UNCHECKED:	DATE:																							
CORRECTED:	DATE:																							
VERIFIED:	DATE:																							
<p>Georgia Department of Transportation</p>			<table border="1"> <tr><td> </td><td> </td></tr> <tr><td> </td><td> </td></tr> <tr><td> </td><td> </td></tr> <tr><td> </td><td> </td></tr> </table>																					




SR 8 / Ponce de Leon Avenue Quick Response Projects

SR 8 / Ponce de Leon Avenue @ Ridgecrest Rd Right-in right-out

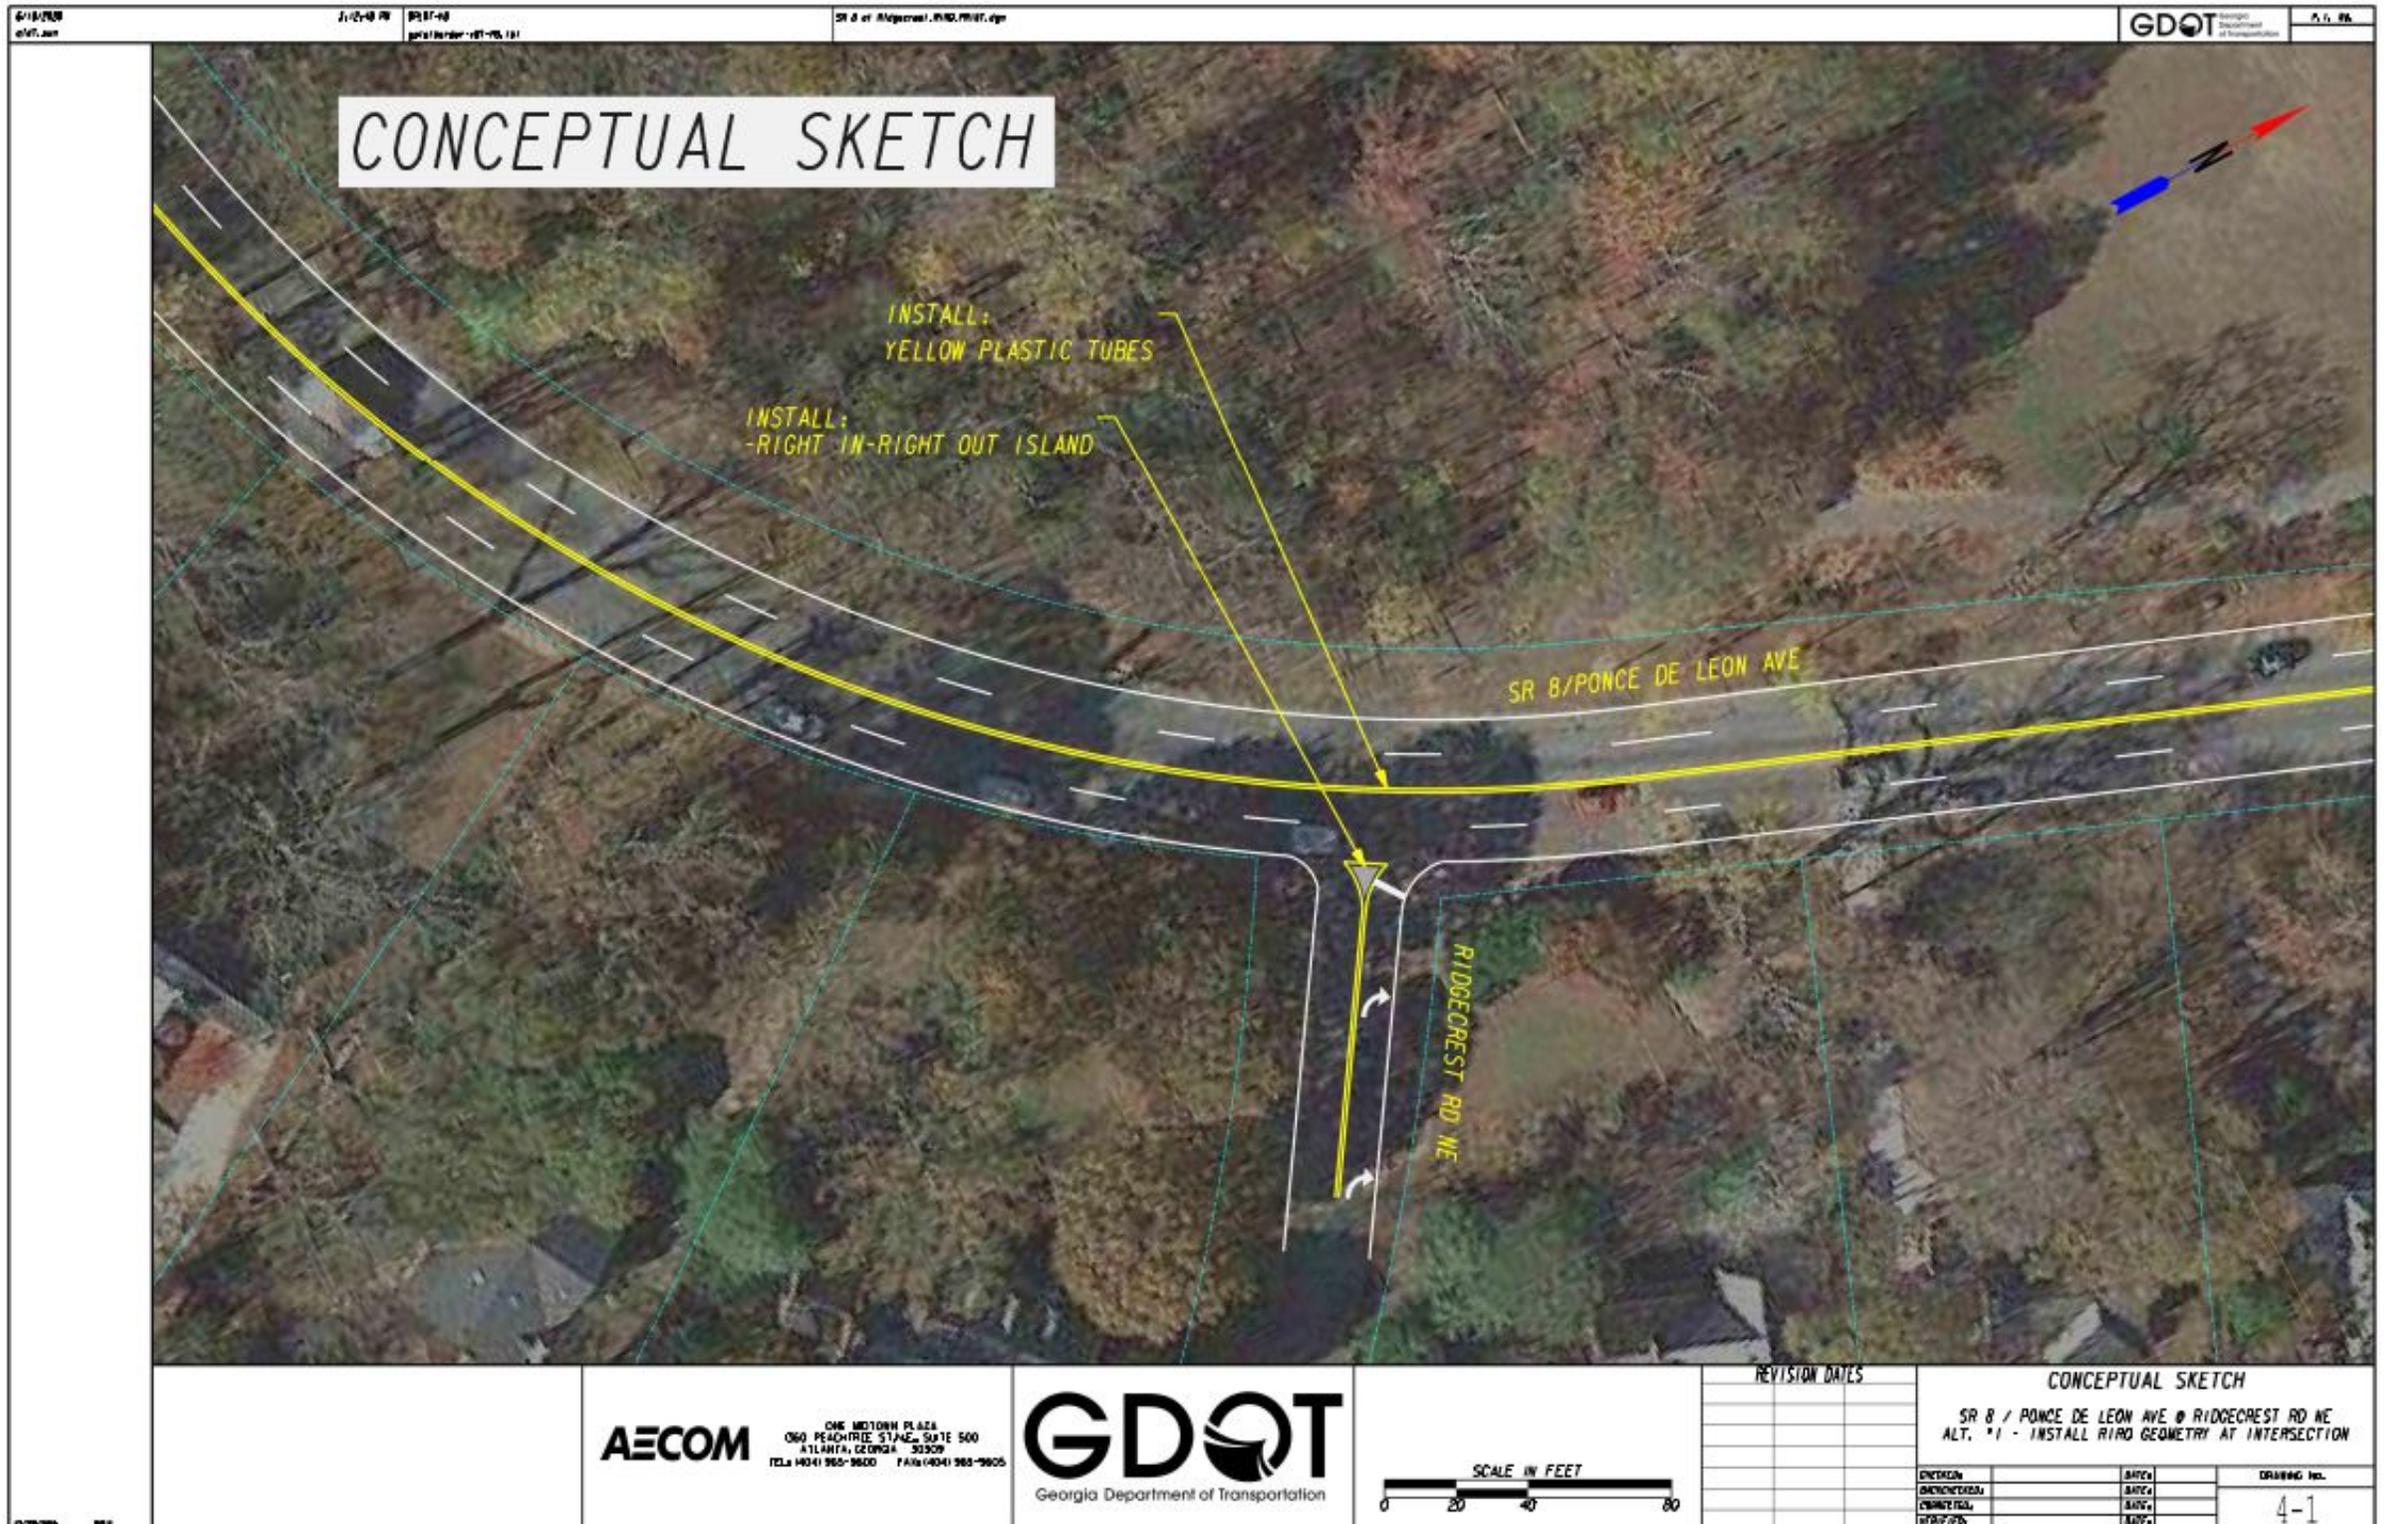

SR 8 / Ponce de Leon Avenue @ N Ponce de Leon Ave

Add channelized right-turn movement along N Ponce de Leon Ave

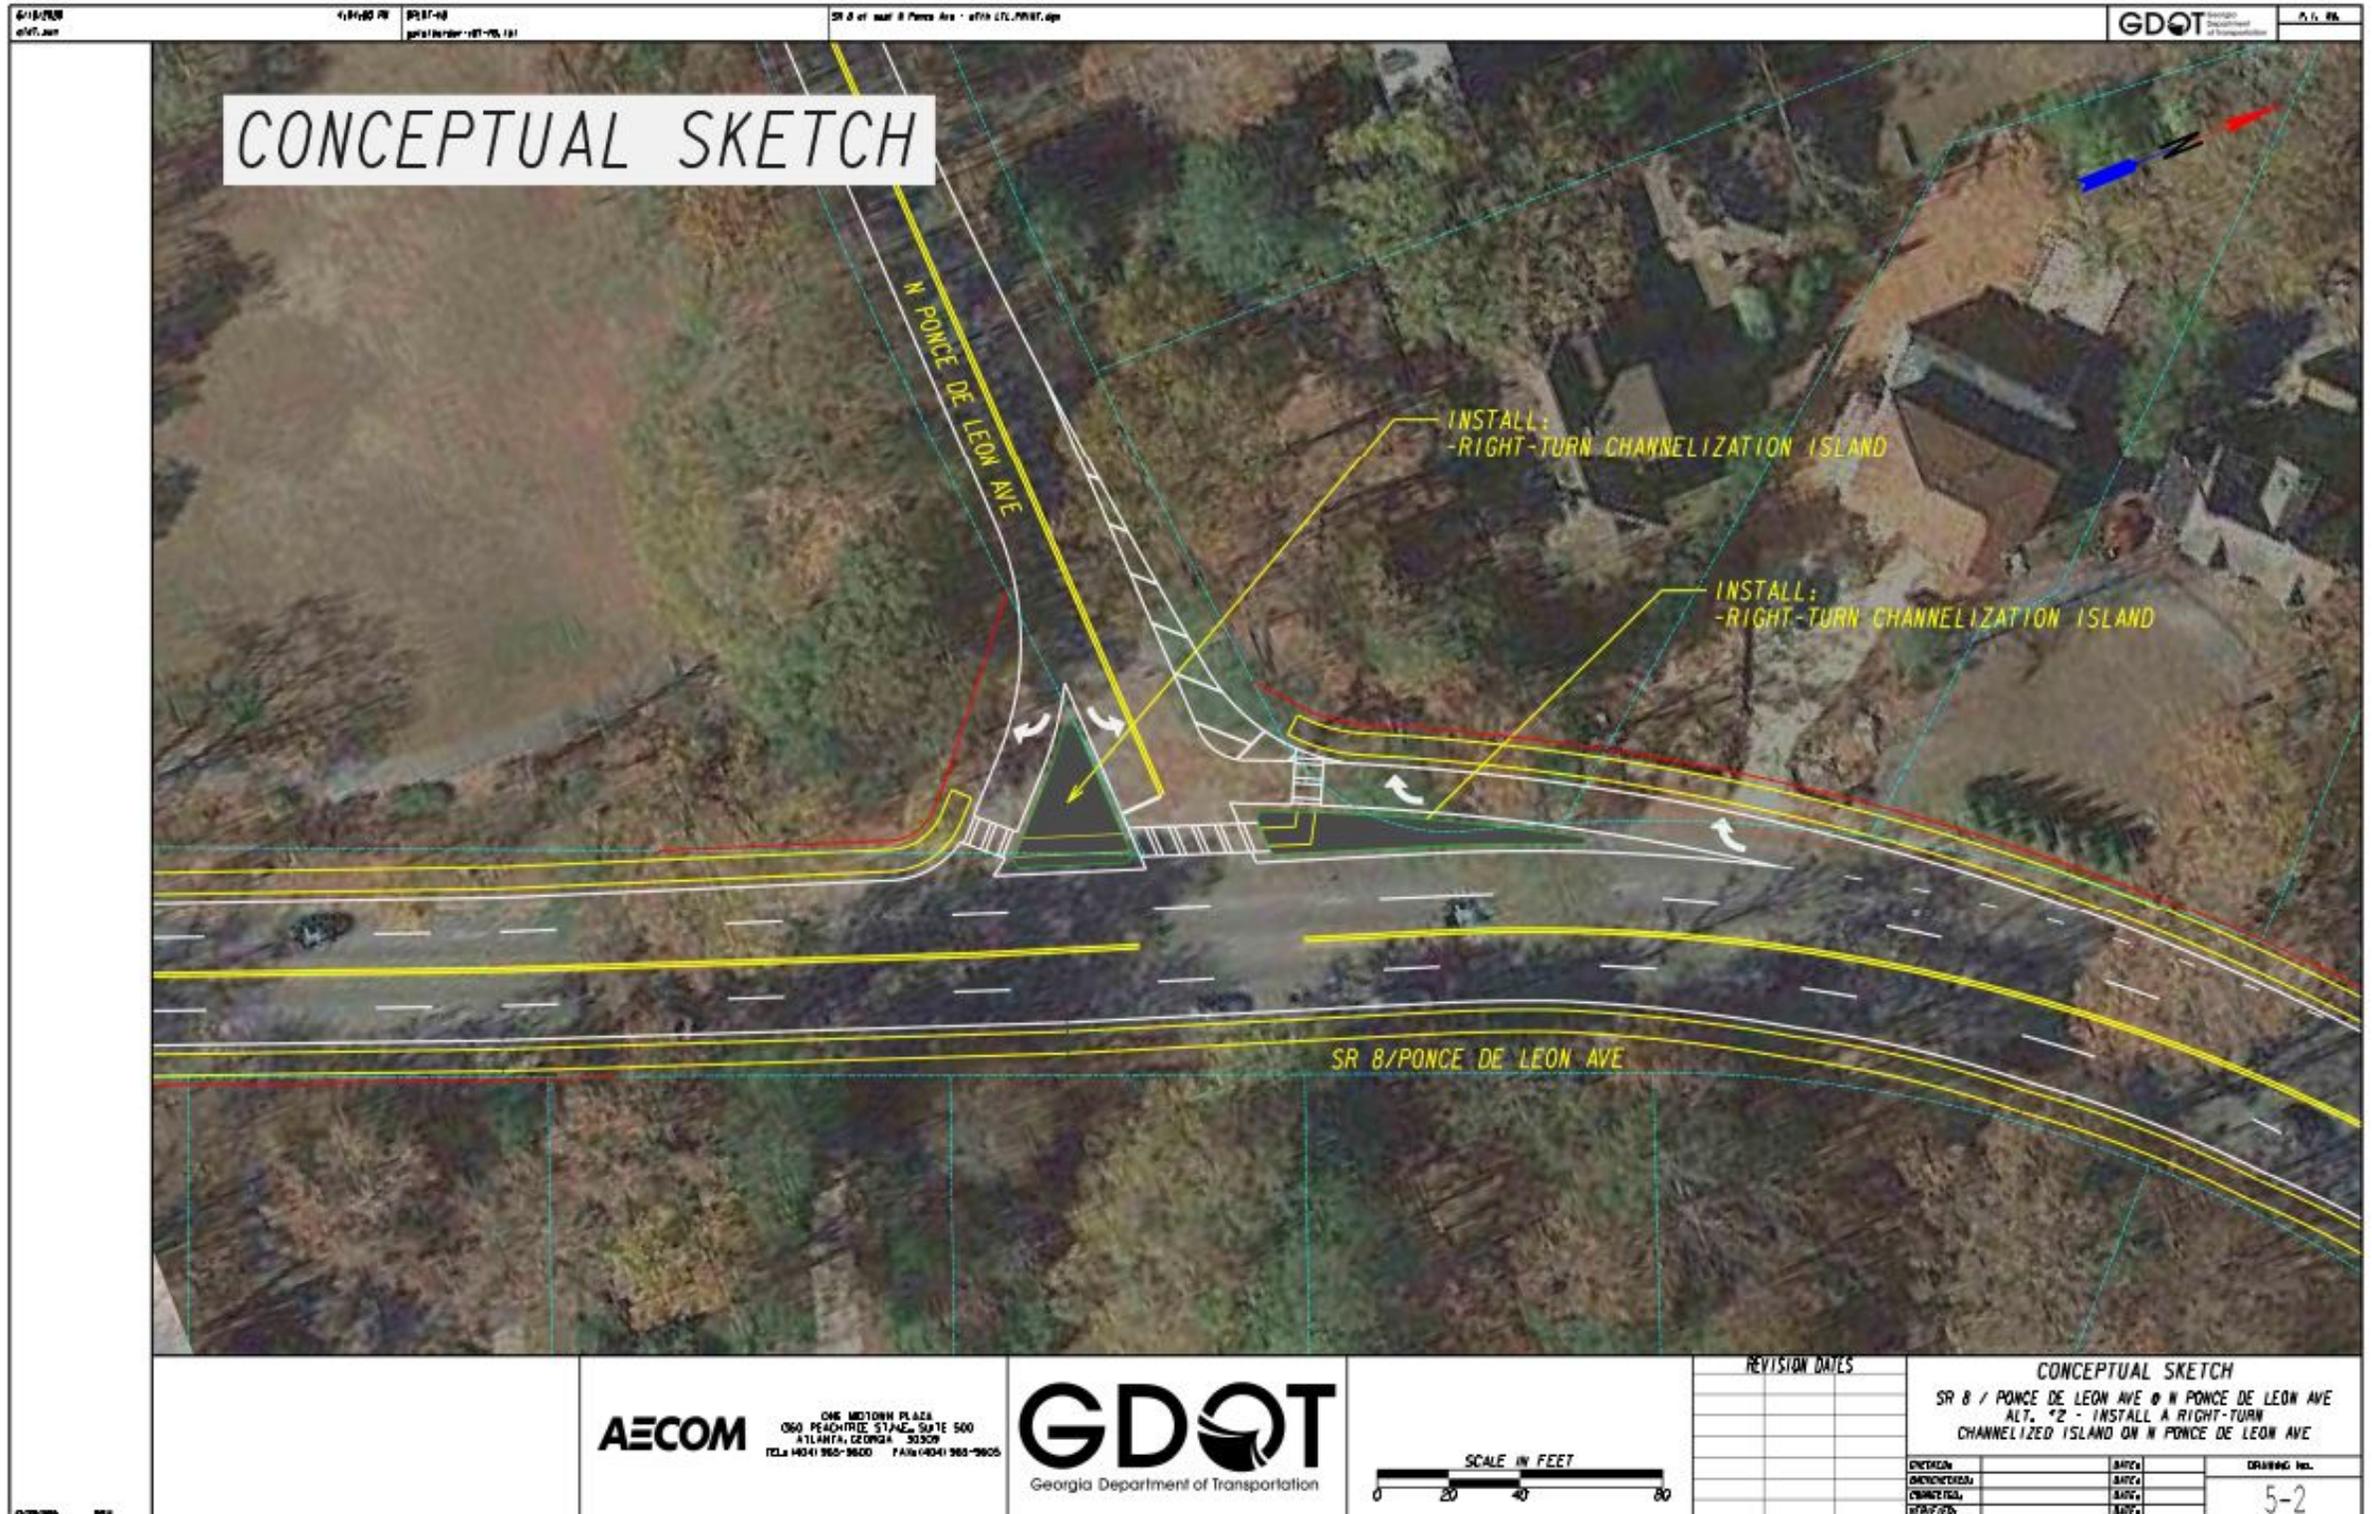

AECOM

ONE MIDTOWN PLAZA
060 PEACHTREE STAGE, SUITE 500
ATLANTA, GEORGIA 30309
TEL: (404) 960-9600 FAX: (404) 960-9605

GDOT
Georgia Department of Transportation

SCALE IN FEET
0 20 40 80

Thank You
for Attending

For more information:
Zeb Martin, GDOT
zmartin@dot.ga.gov