


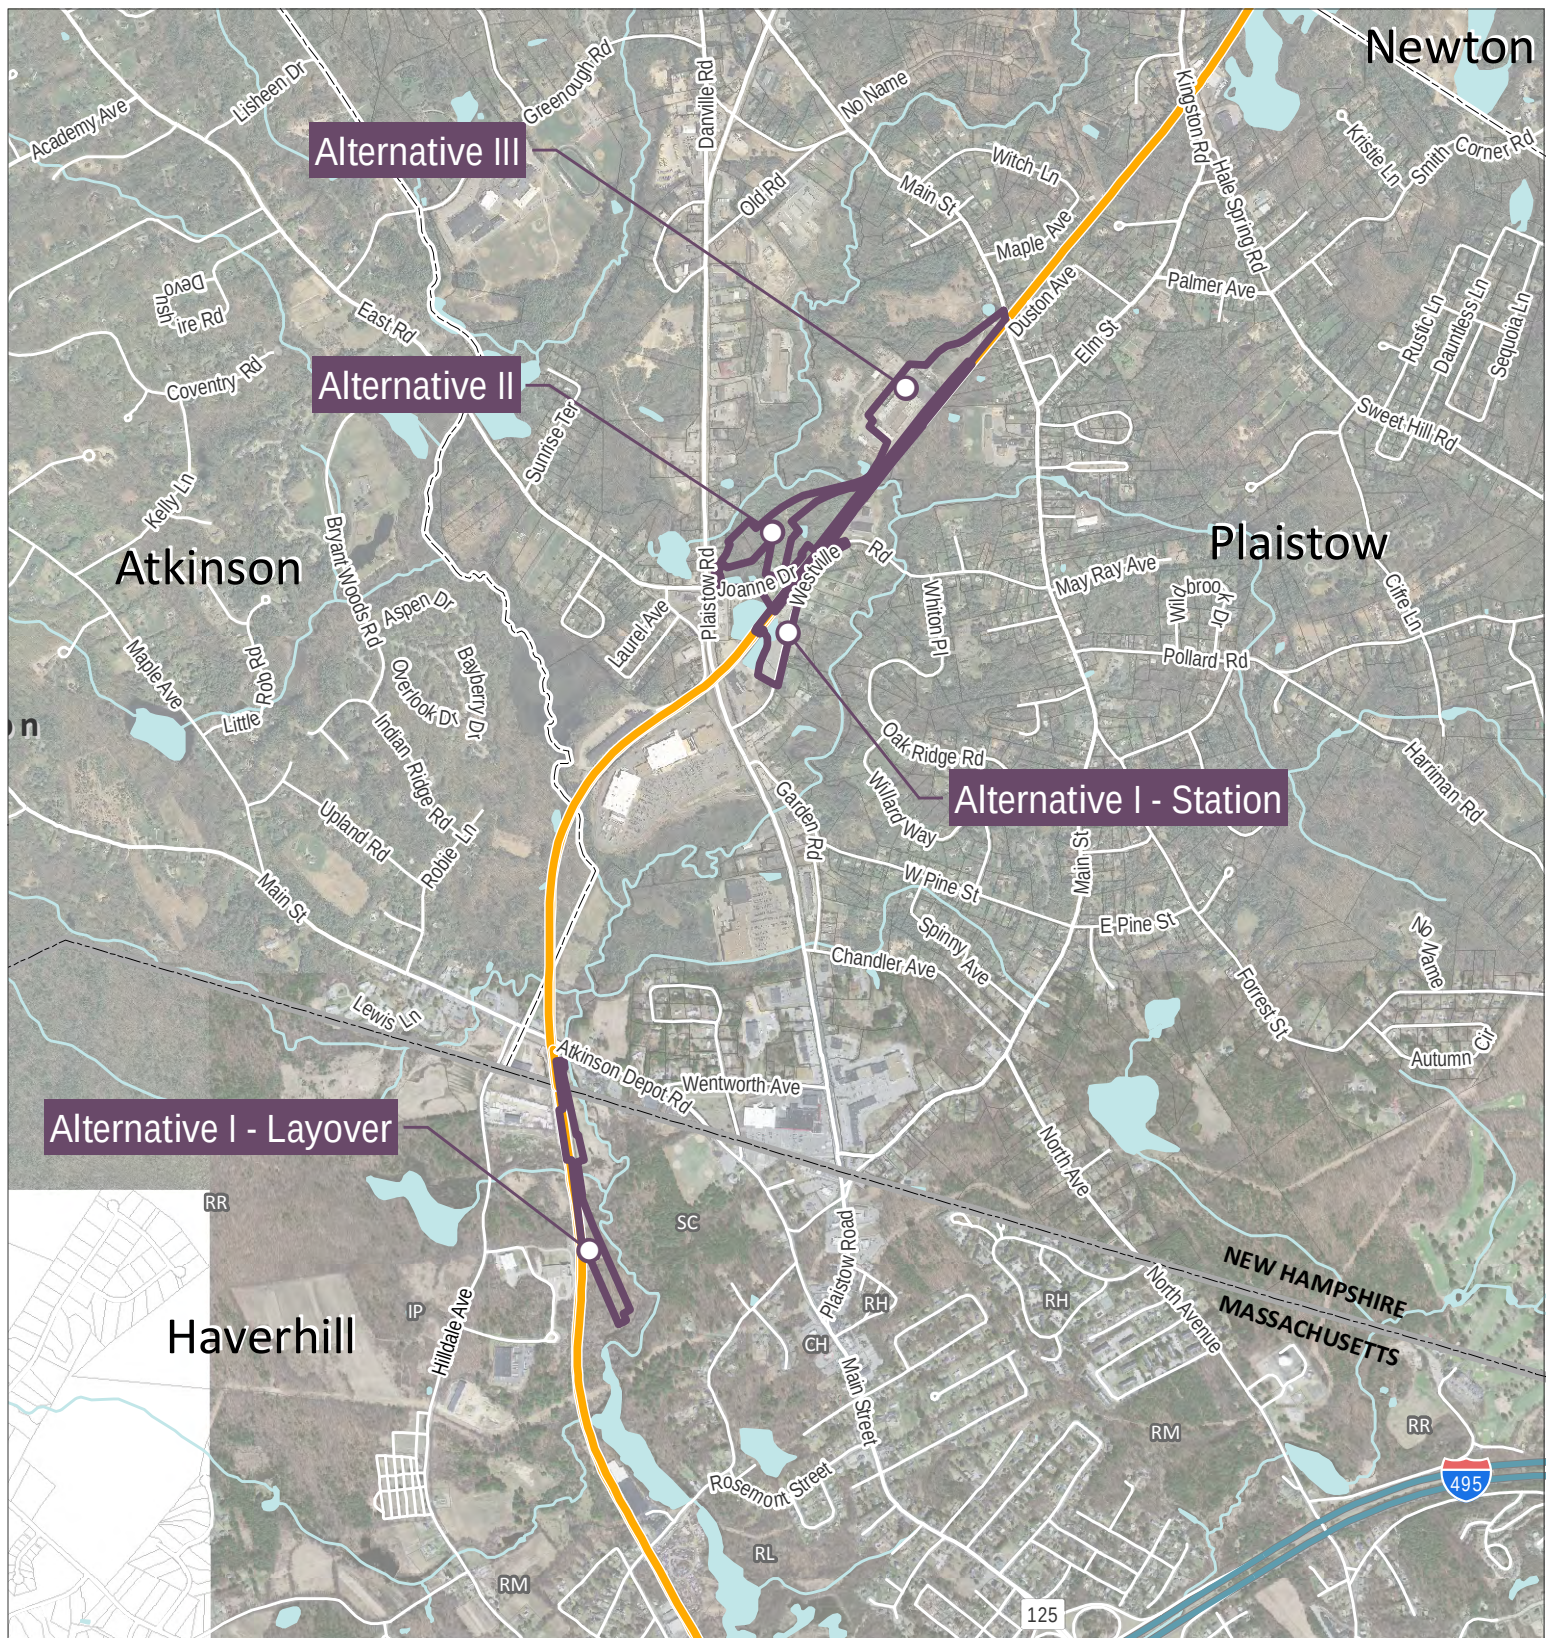

Alternatives Overview Map



Plaistow Commuter Rail Extension Study


DRAFT 9/5/14


Data Sources: MassGIS, GRANIT, Town of Plaistow, Rockingham Planning Commission

0 0.125 0.25 0.5
Miles



Main Line

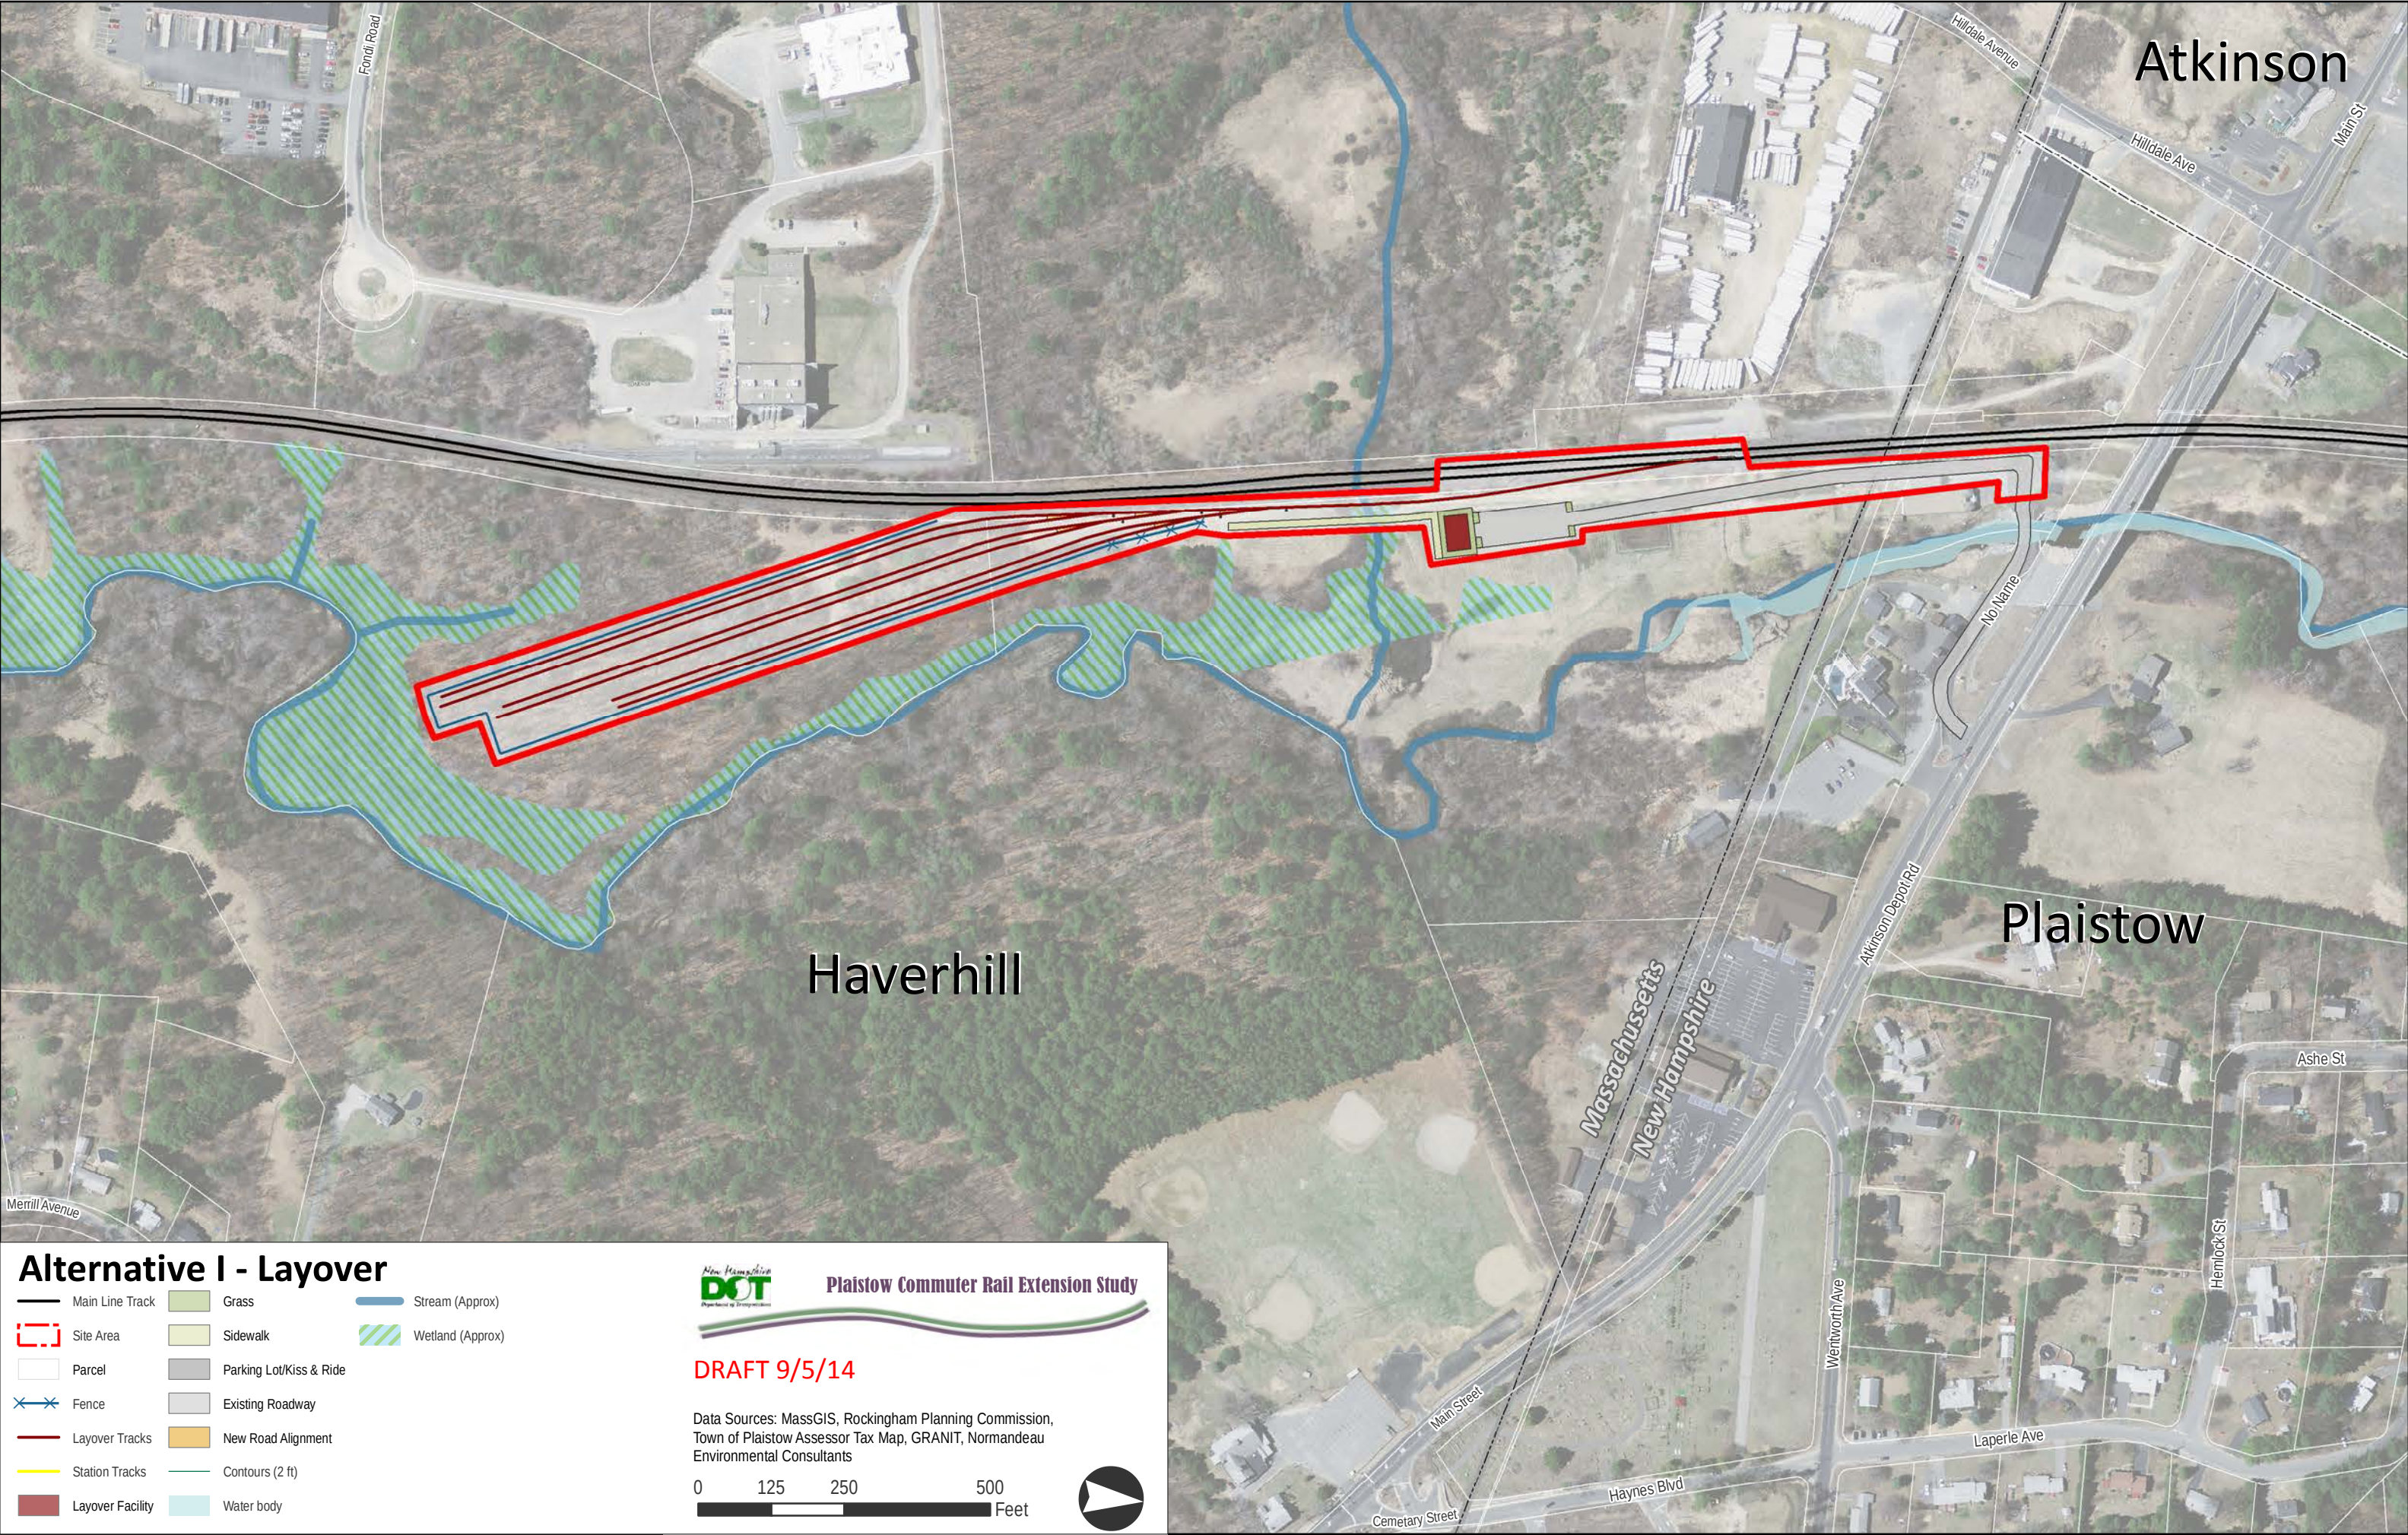

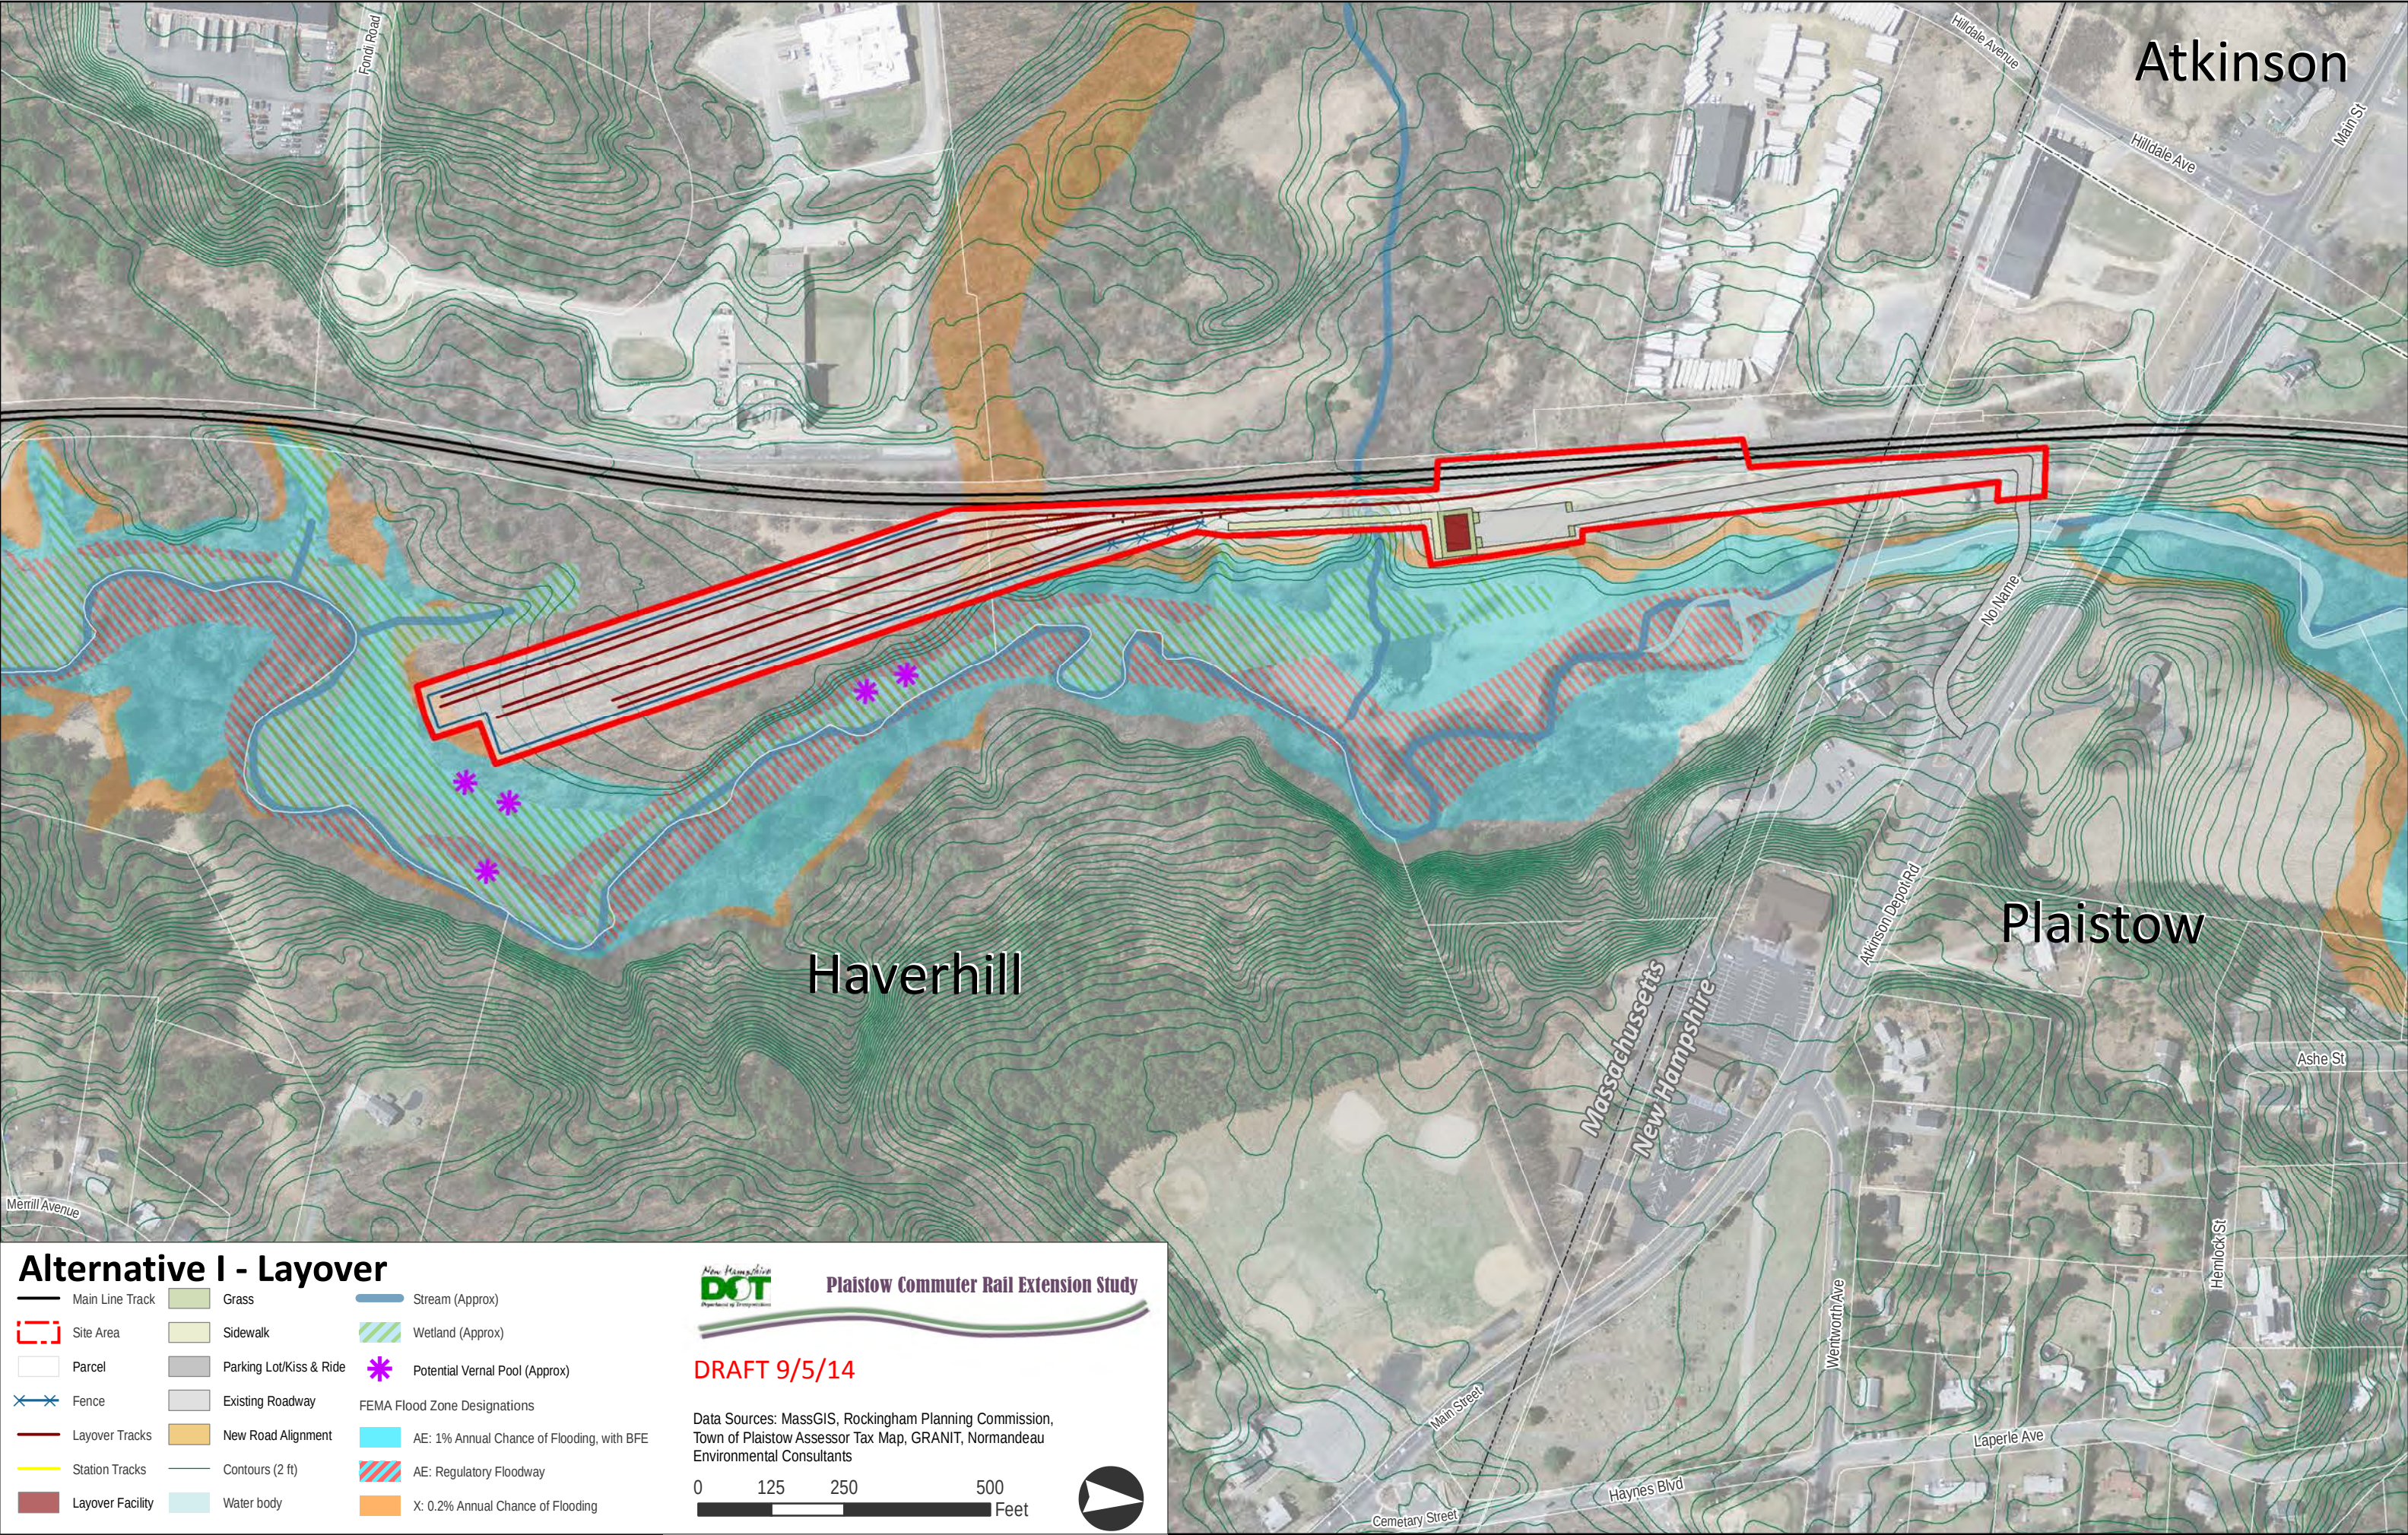

Alternative I - Layover

Main Line Track	Grass	Stream (Approx)	
Site Area	Sidewalk	Wetland (Approx)	
Parcel	Parking Lot/Kiss & Ride	Potential Vernal Pool (Approx)	
Fence	Existing Roadway	FEMA Flood Zone Designations	
Layover Tracks	New Road Alignment	AE: 1% Annual Chance of Flooding, with BFE	
Station Tracks	Contours (2 ft)	AE: Regulatory Floodway	
Layover Facility	Water body	X: 0.2% Annual Chance of Flooding	


Plaistow Commuter Rail Extension Study

DRAFT 9/5/14

Data Sources: MassGIS, Rockingham Planning Commission, Town of Plaistow Assessor Tax Map, GRANIT, Normandeau Environmental Consultants

0125250500

Feet

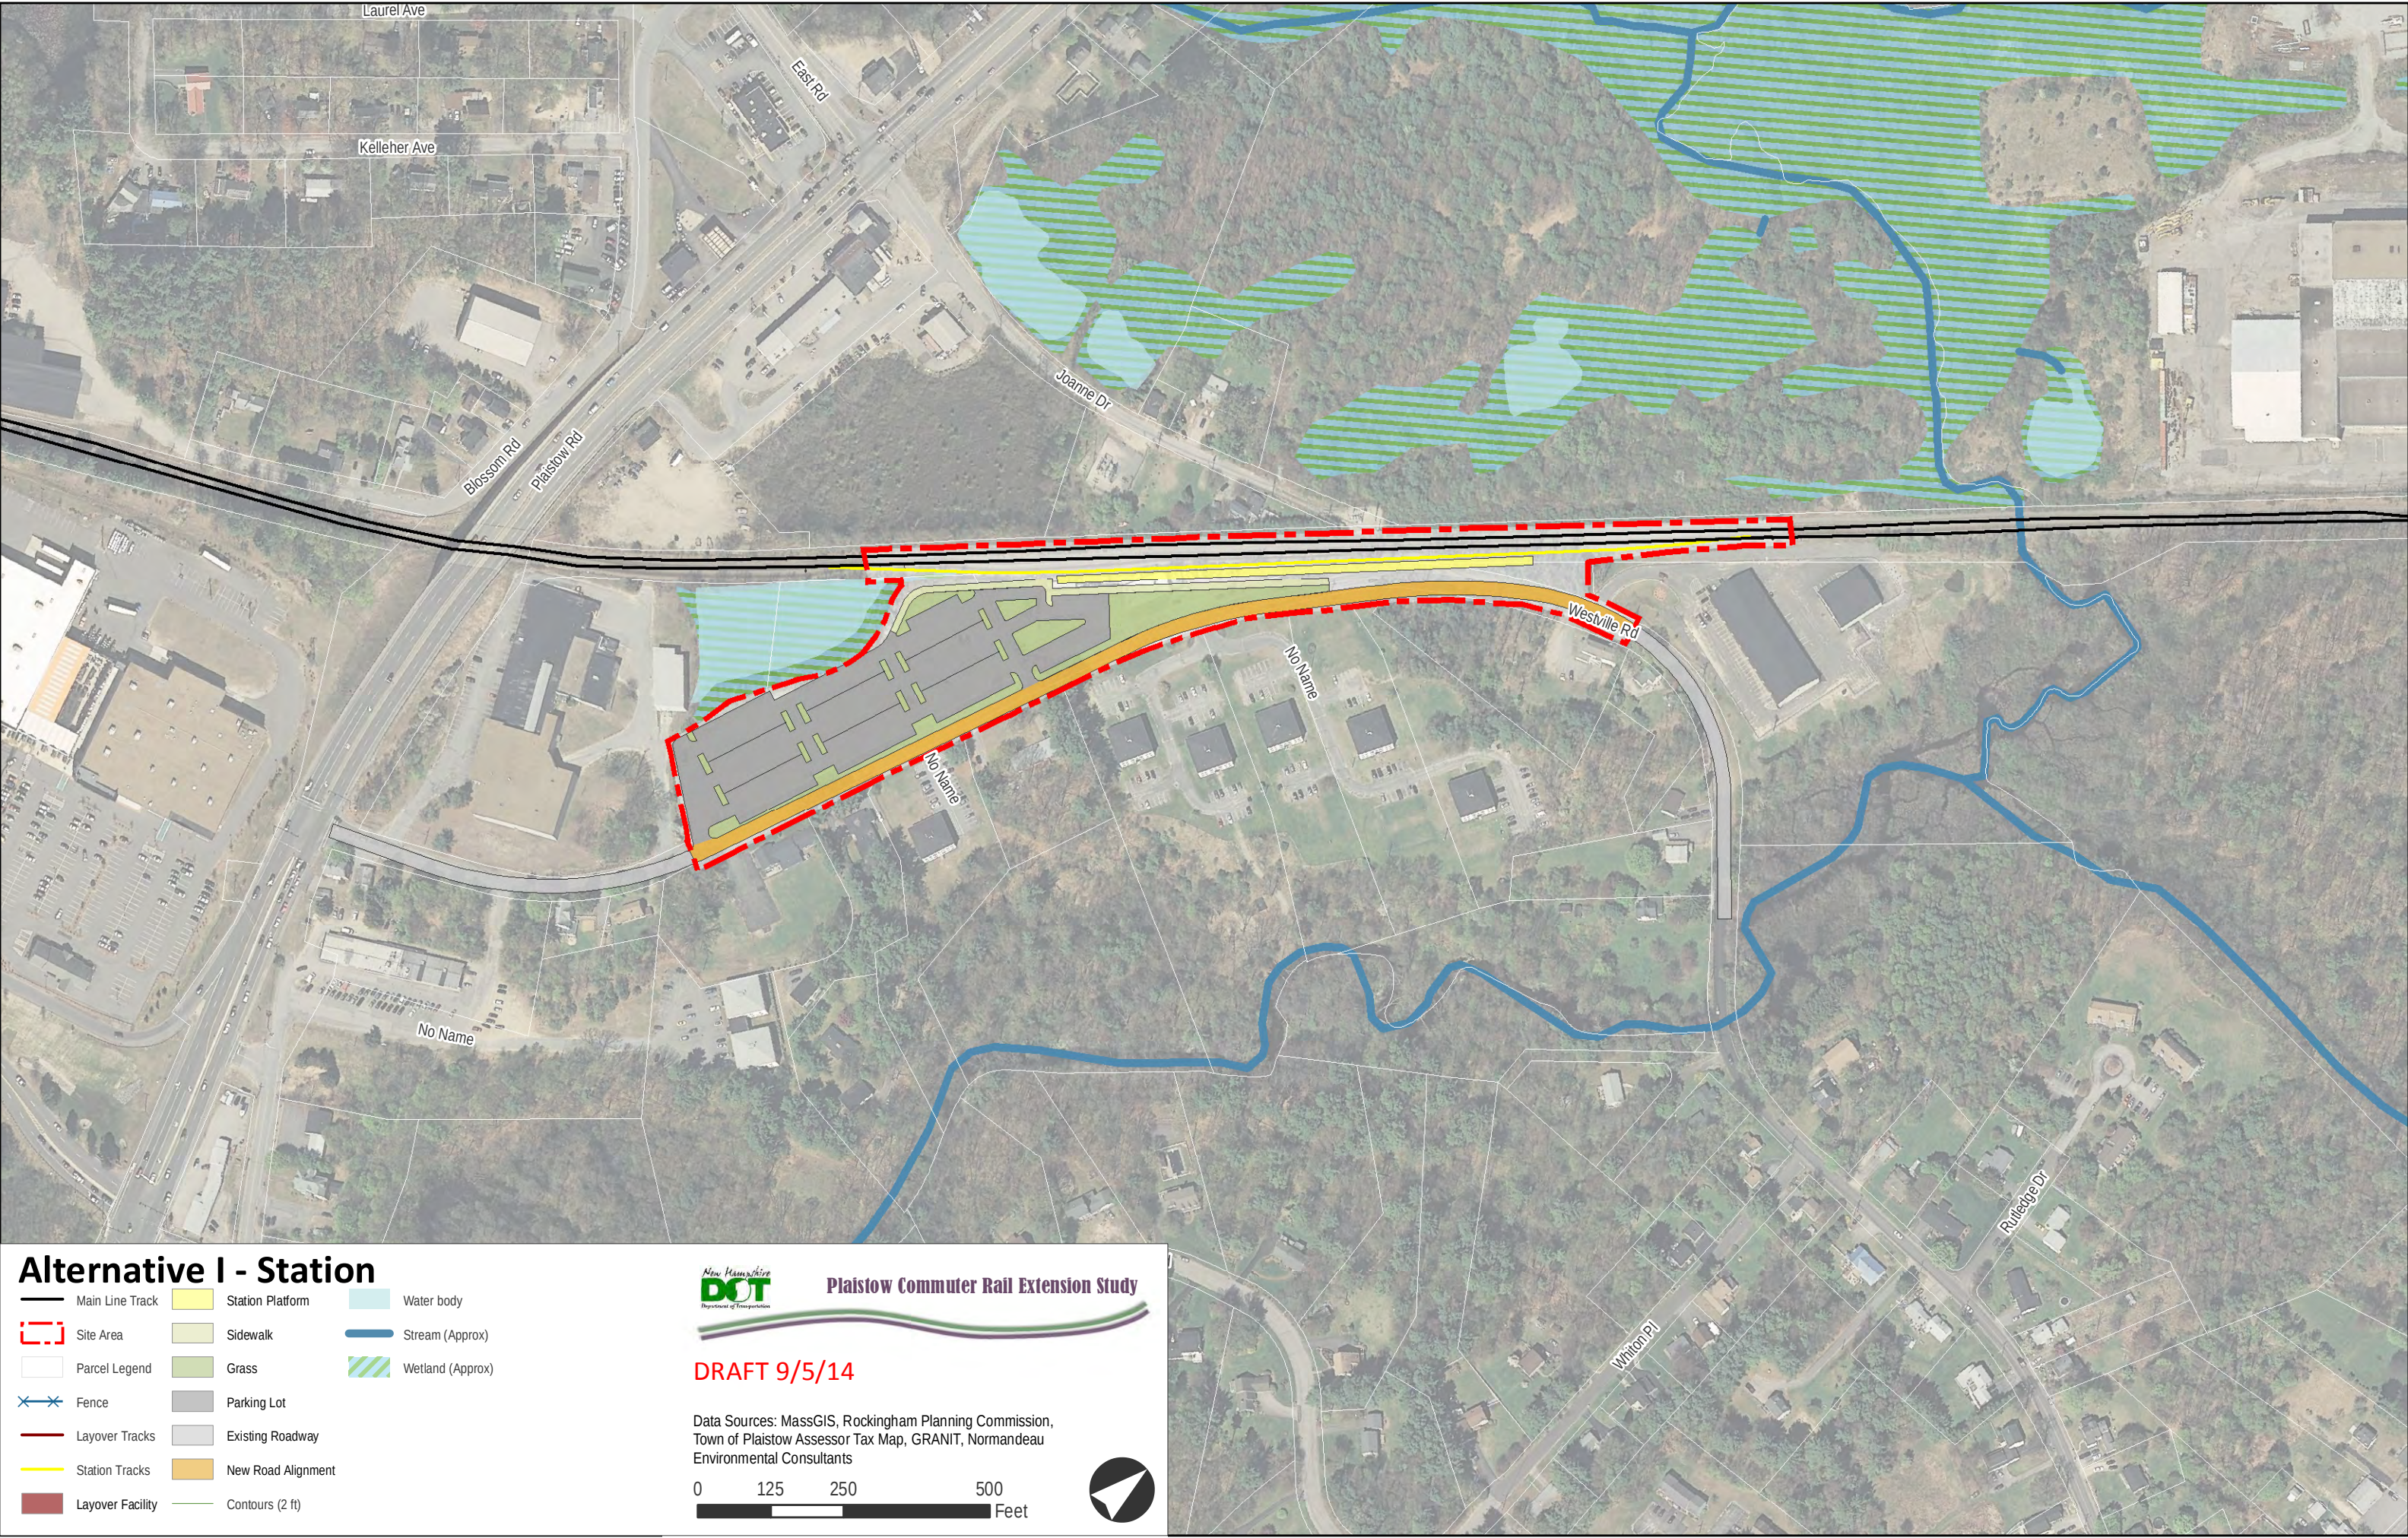

Alternative I - Station

- | | | | | | |
|--|------------------|--|--------------------|--|------------------|
| | Main Line Track | | Station Platform | | Water body |
| | Site Area | | Sidewalk | | Stream (Approx) |
| | Parcel Legend | | Grass | | Wetland (Approx) |
| | Fence | | Parking Lot | | |
| | Layover Tracks | | Existing Roadway | | |
| | Station Tracks | | New Road Alignment | | |
| | Layover Facility | | Contours (2 ft) | | |



Plaistow Commuter Rail Extension Study





DRAFT 9/5/14


Data Sources: MassGIS, Rockingham Planning Commission,
Town of Plaistow Assessor Tax Map, GRANIT, Normandeau
Environmental Consultants

0 125 250 500 Feet



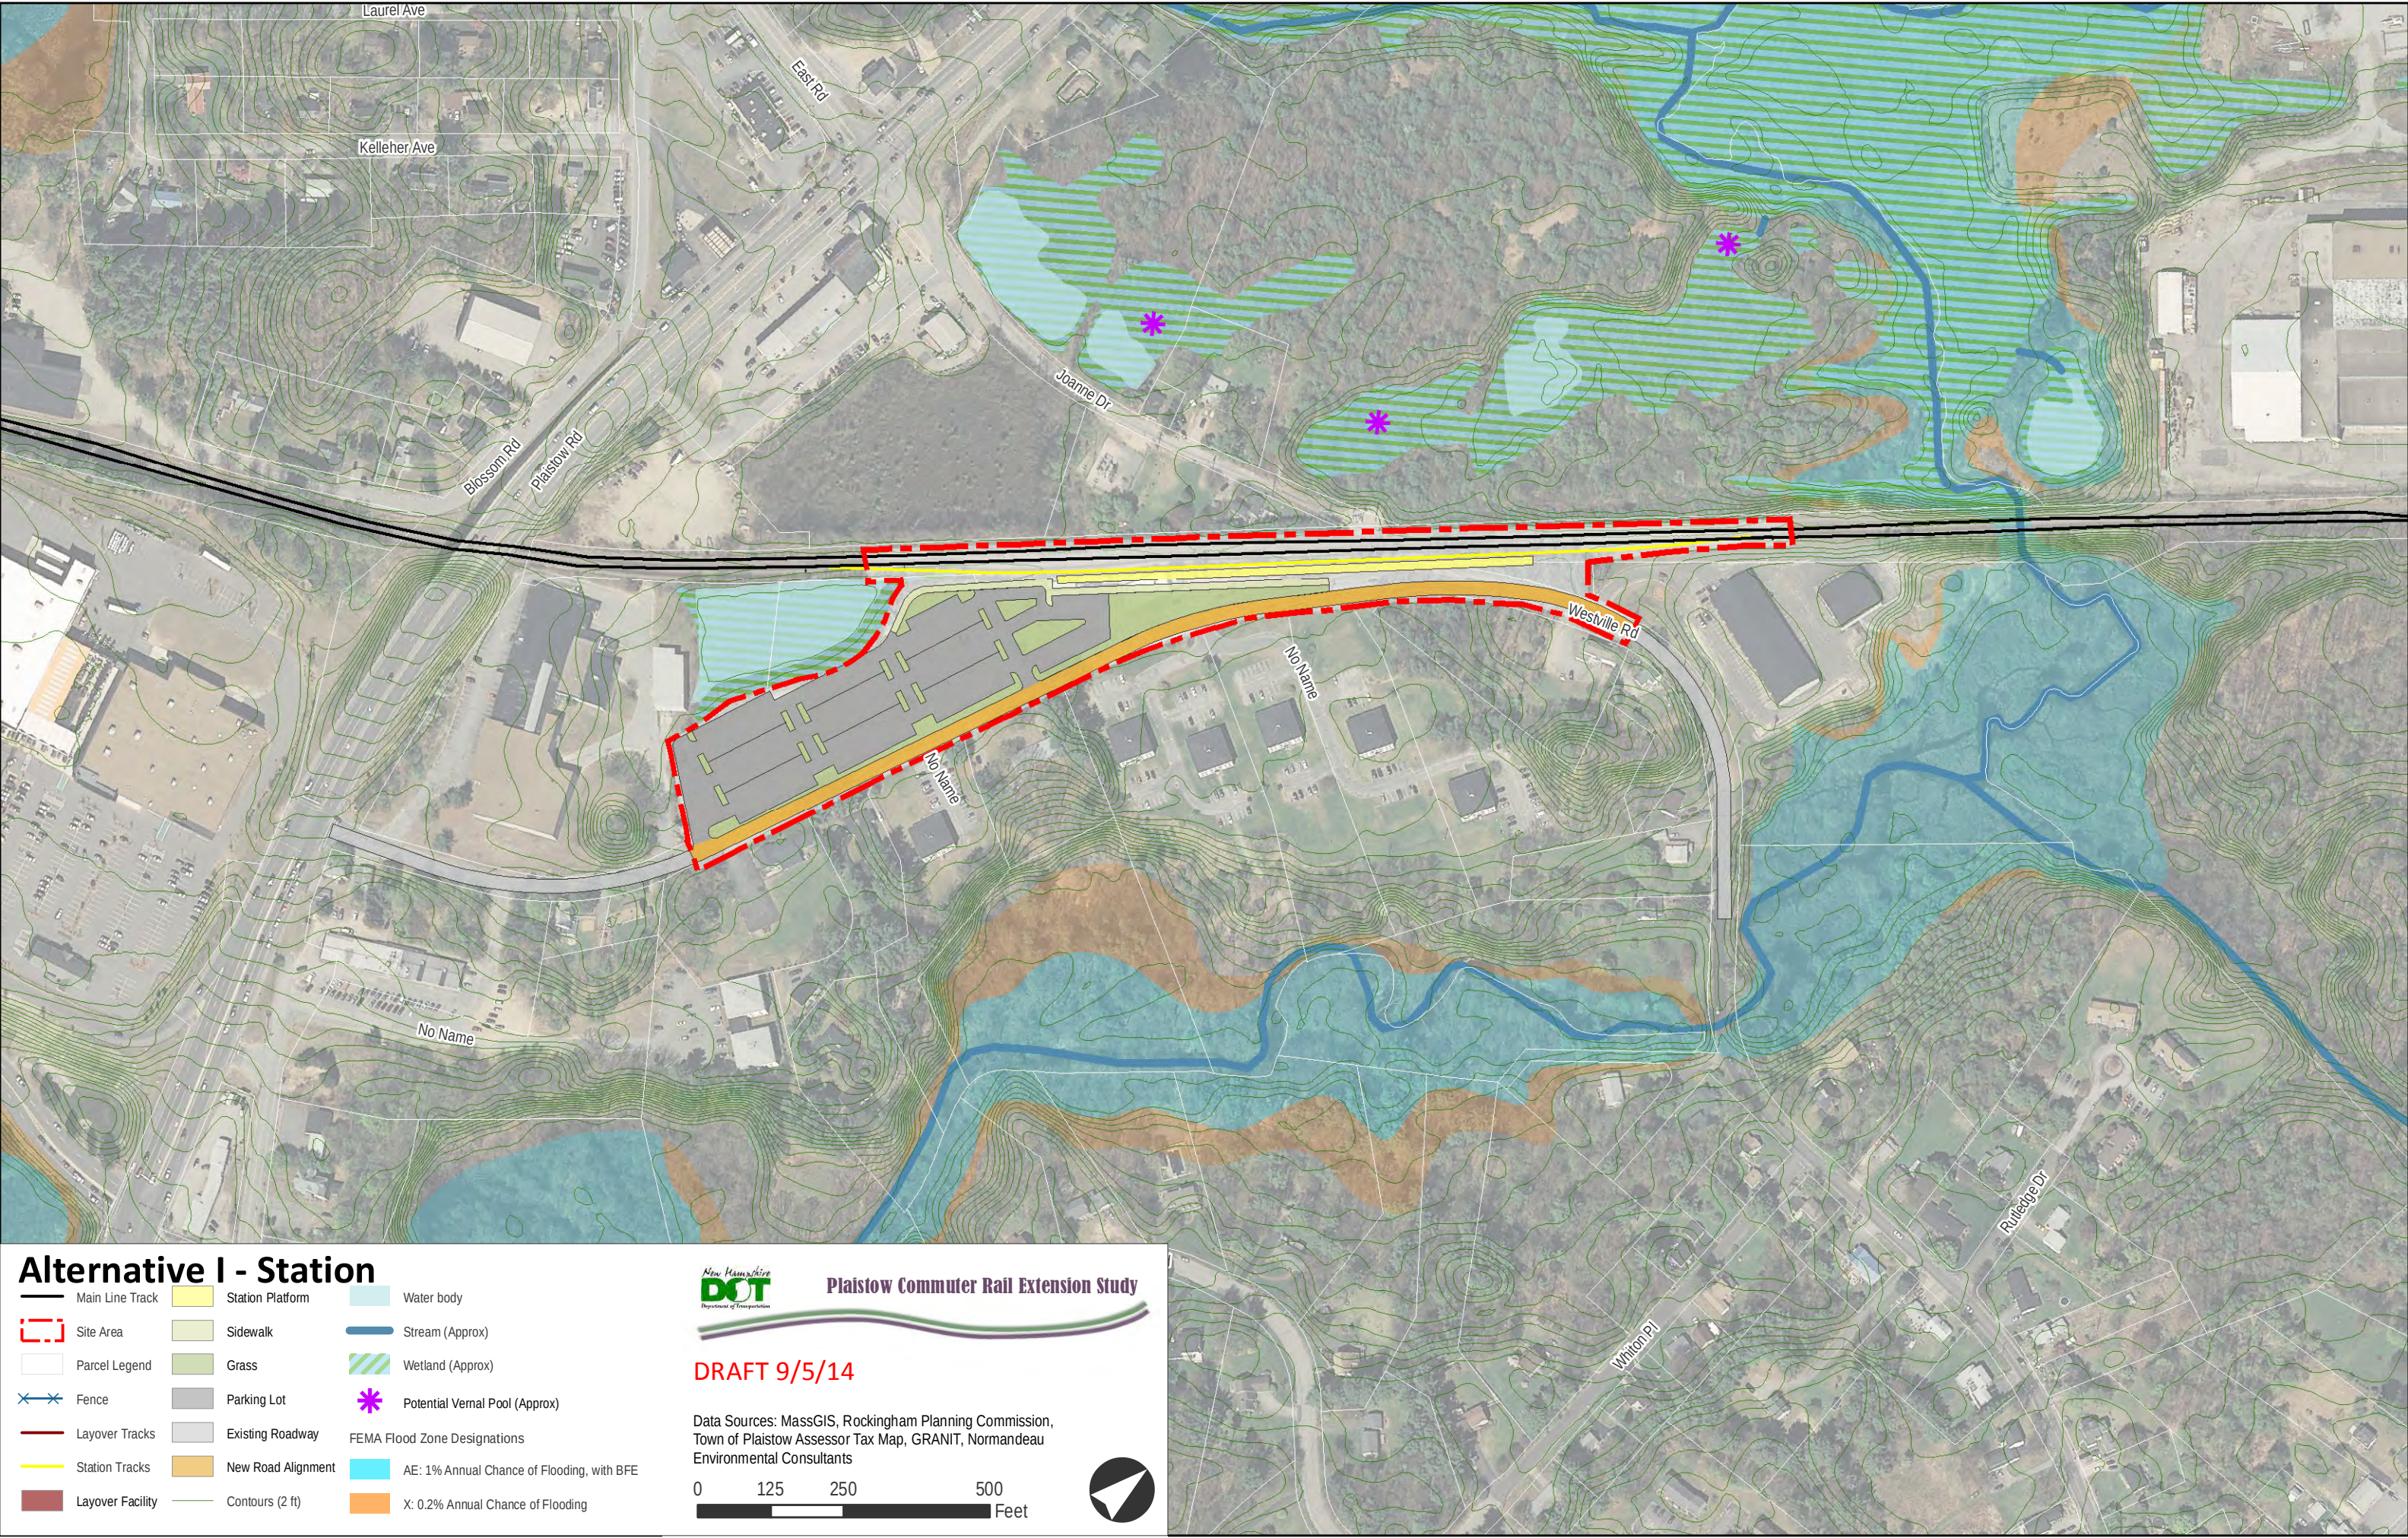

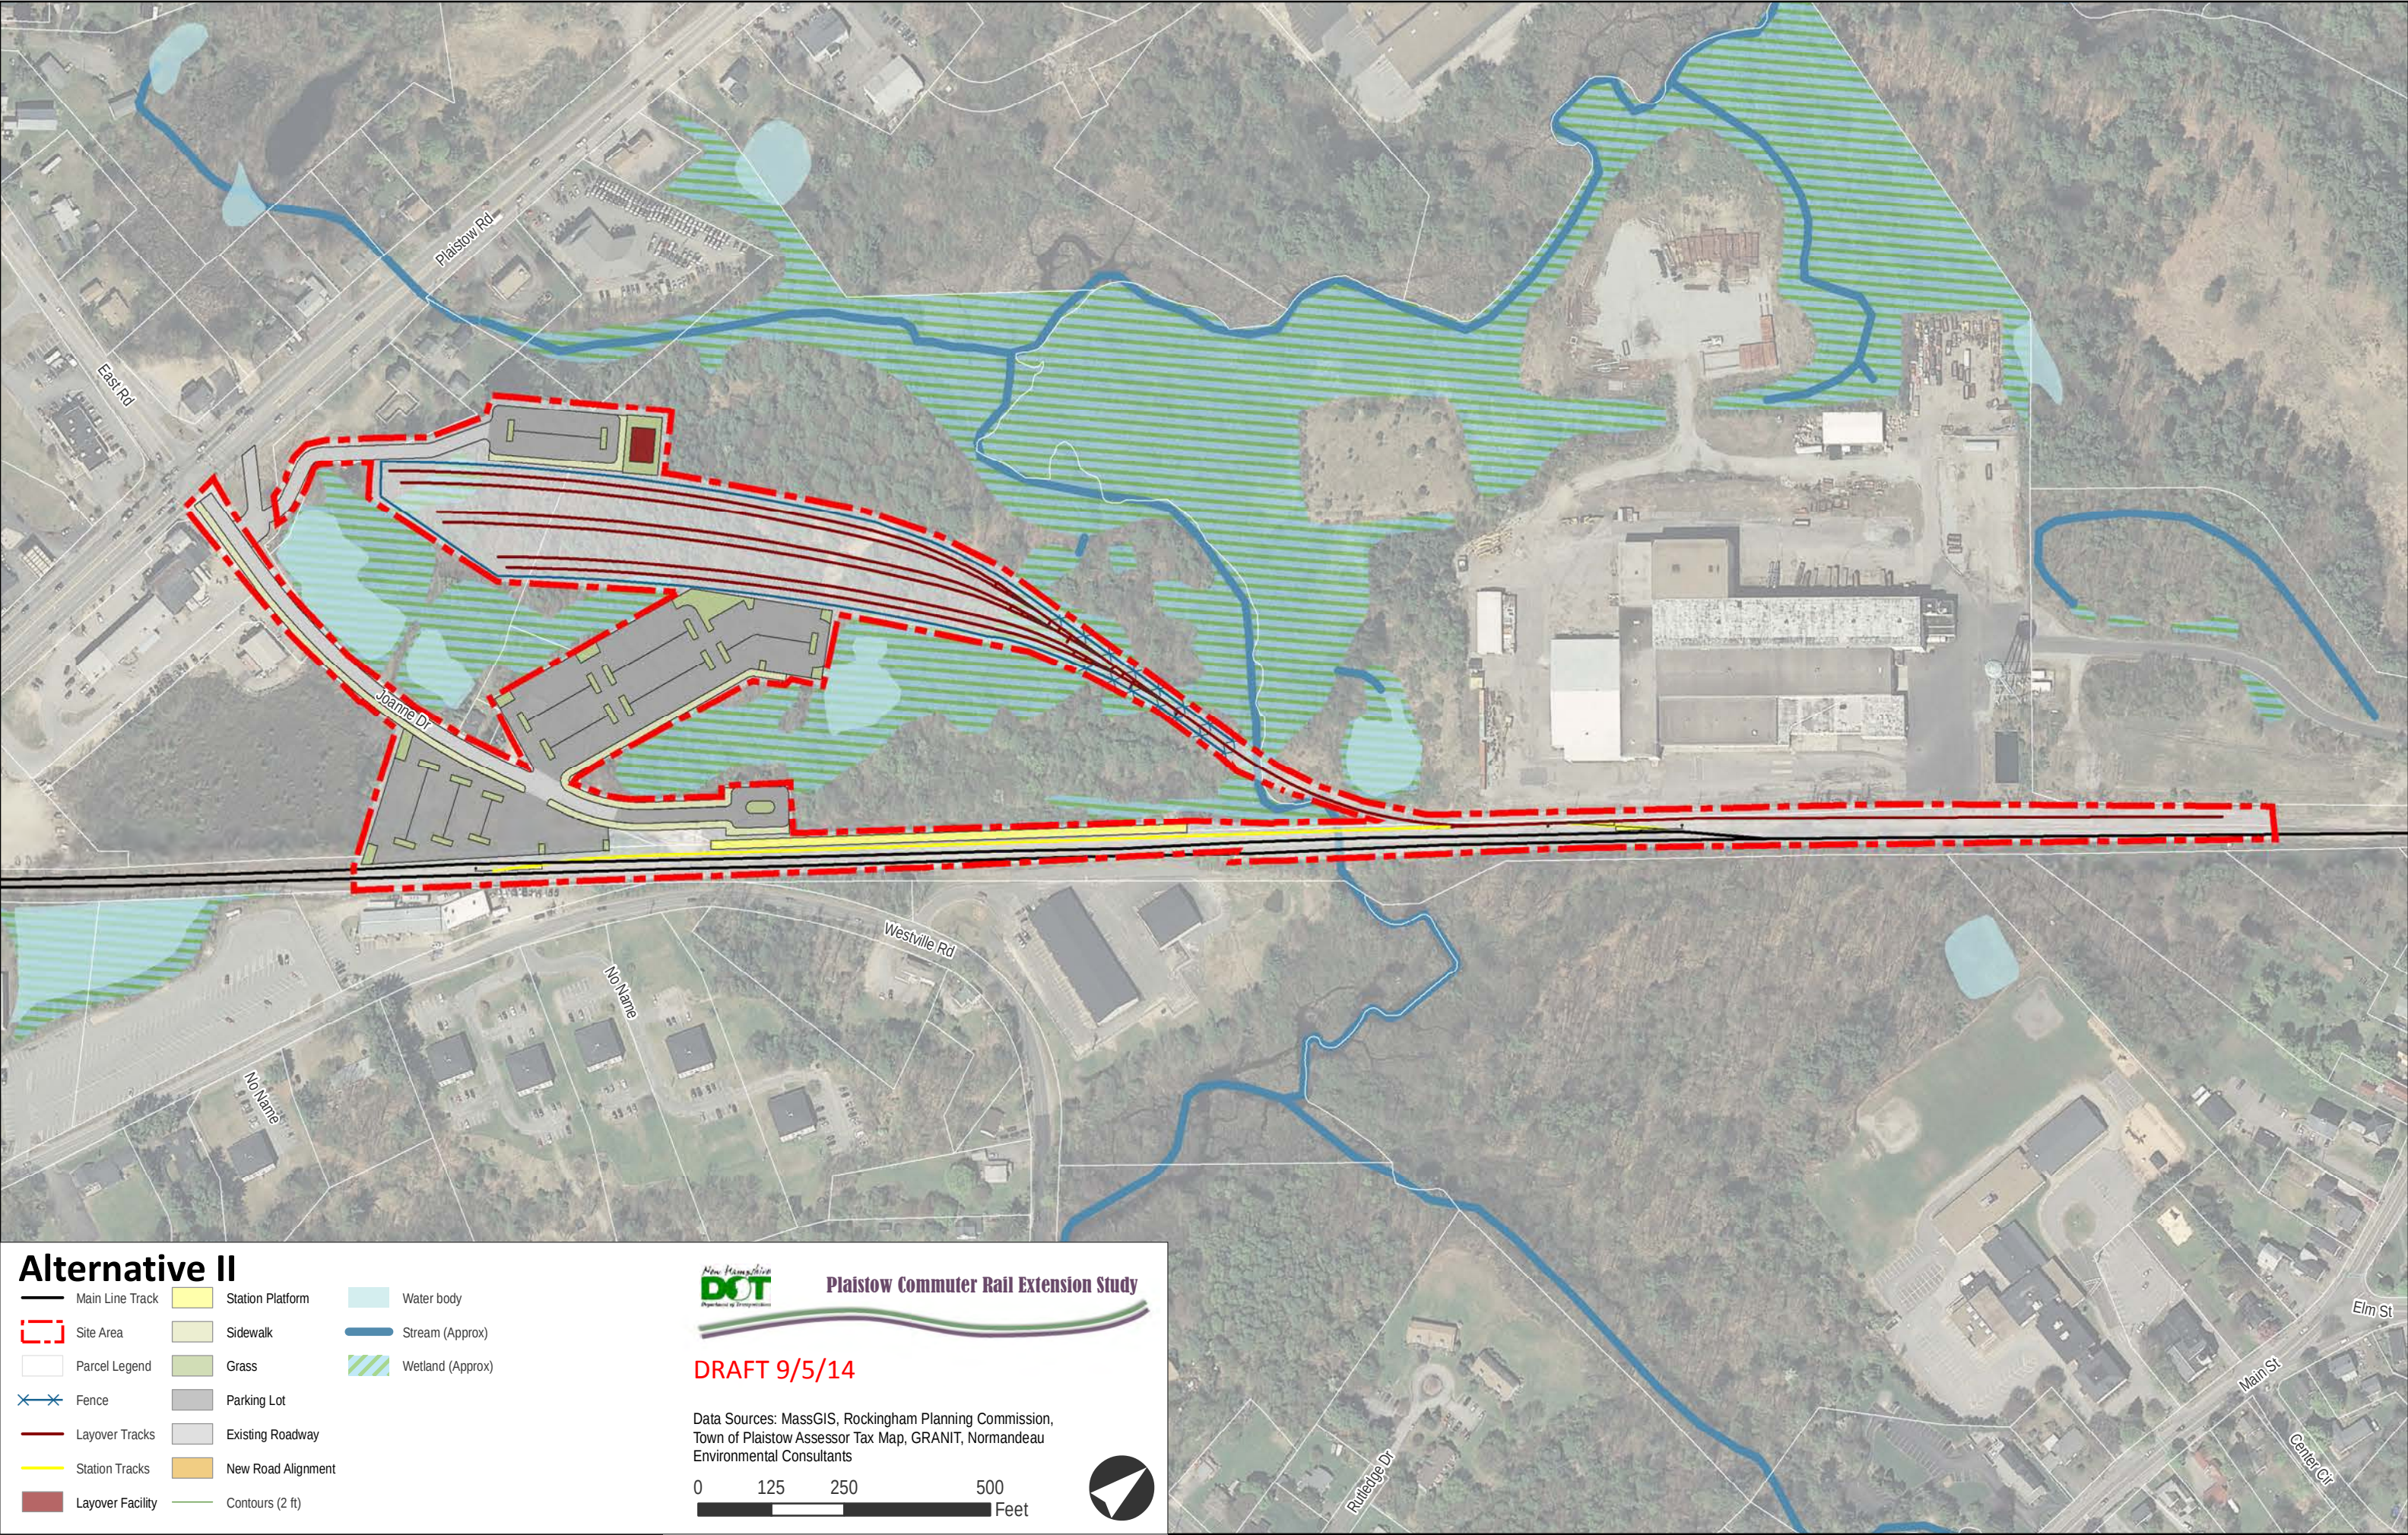

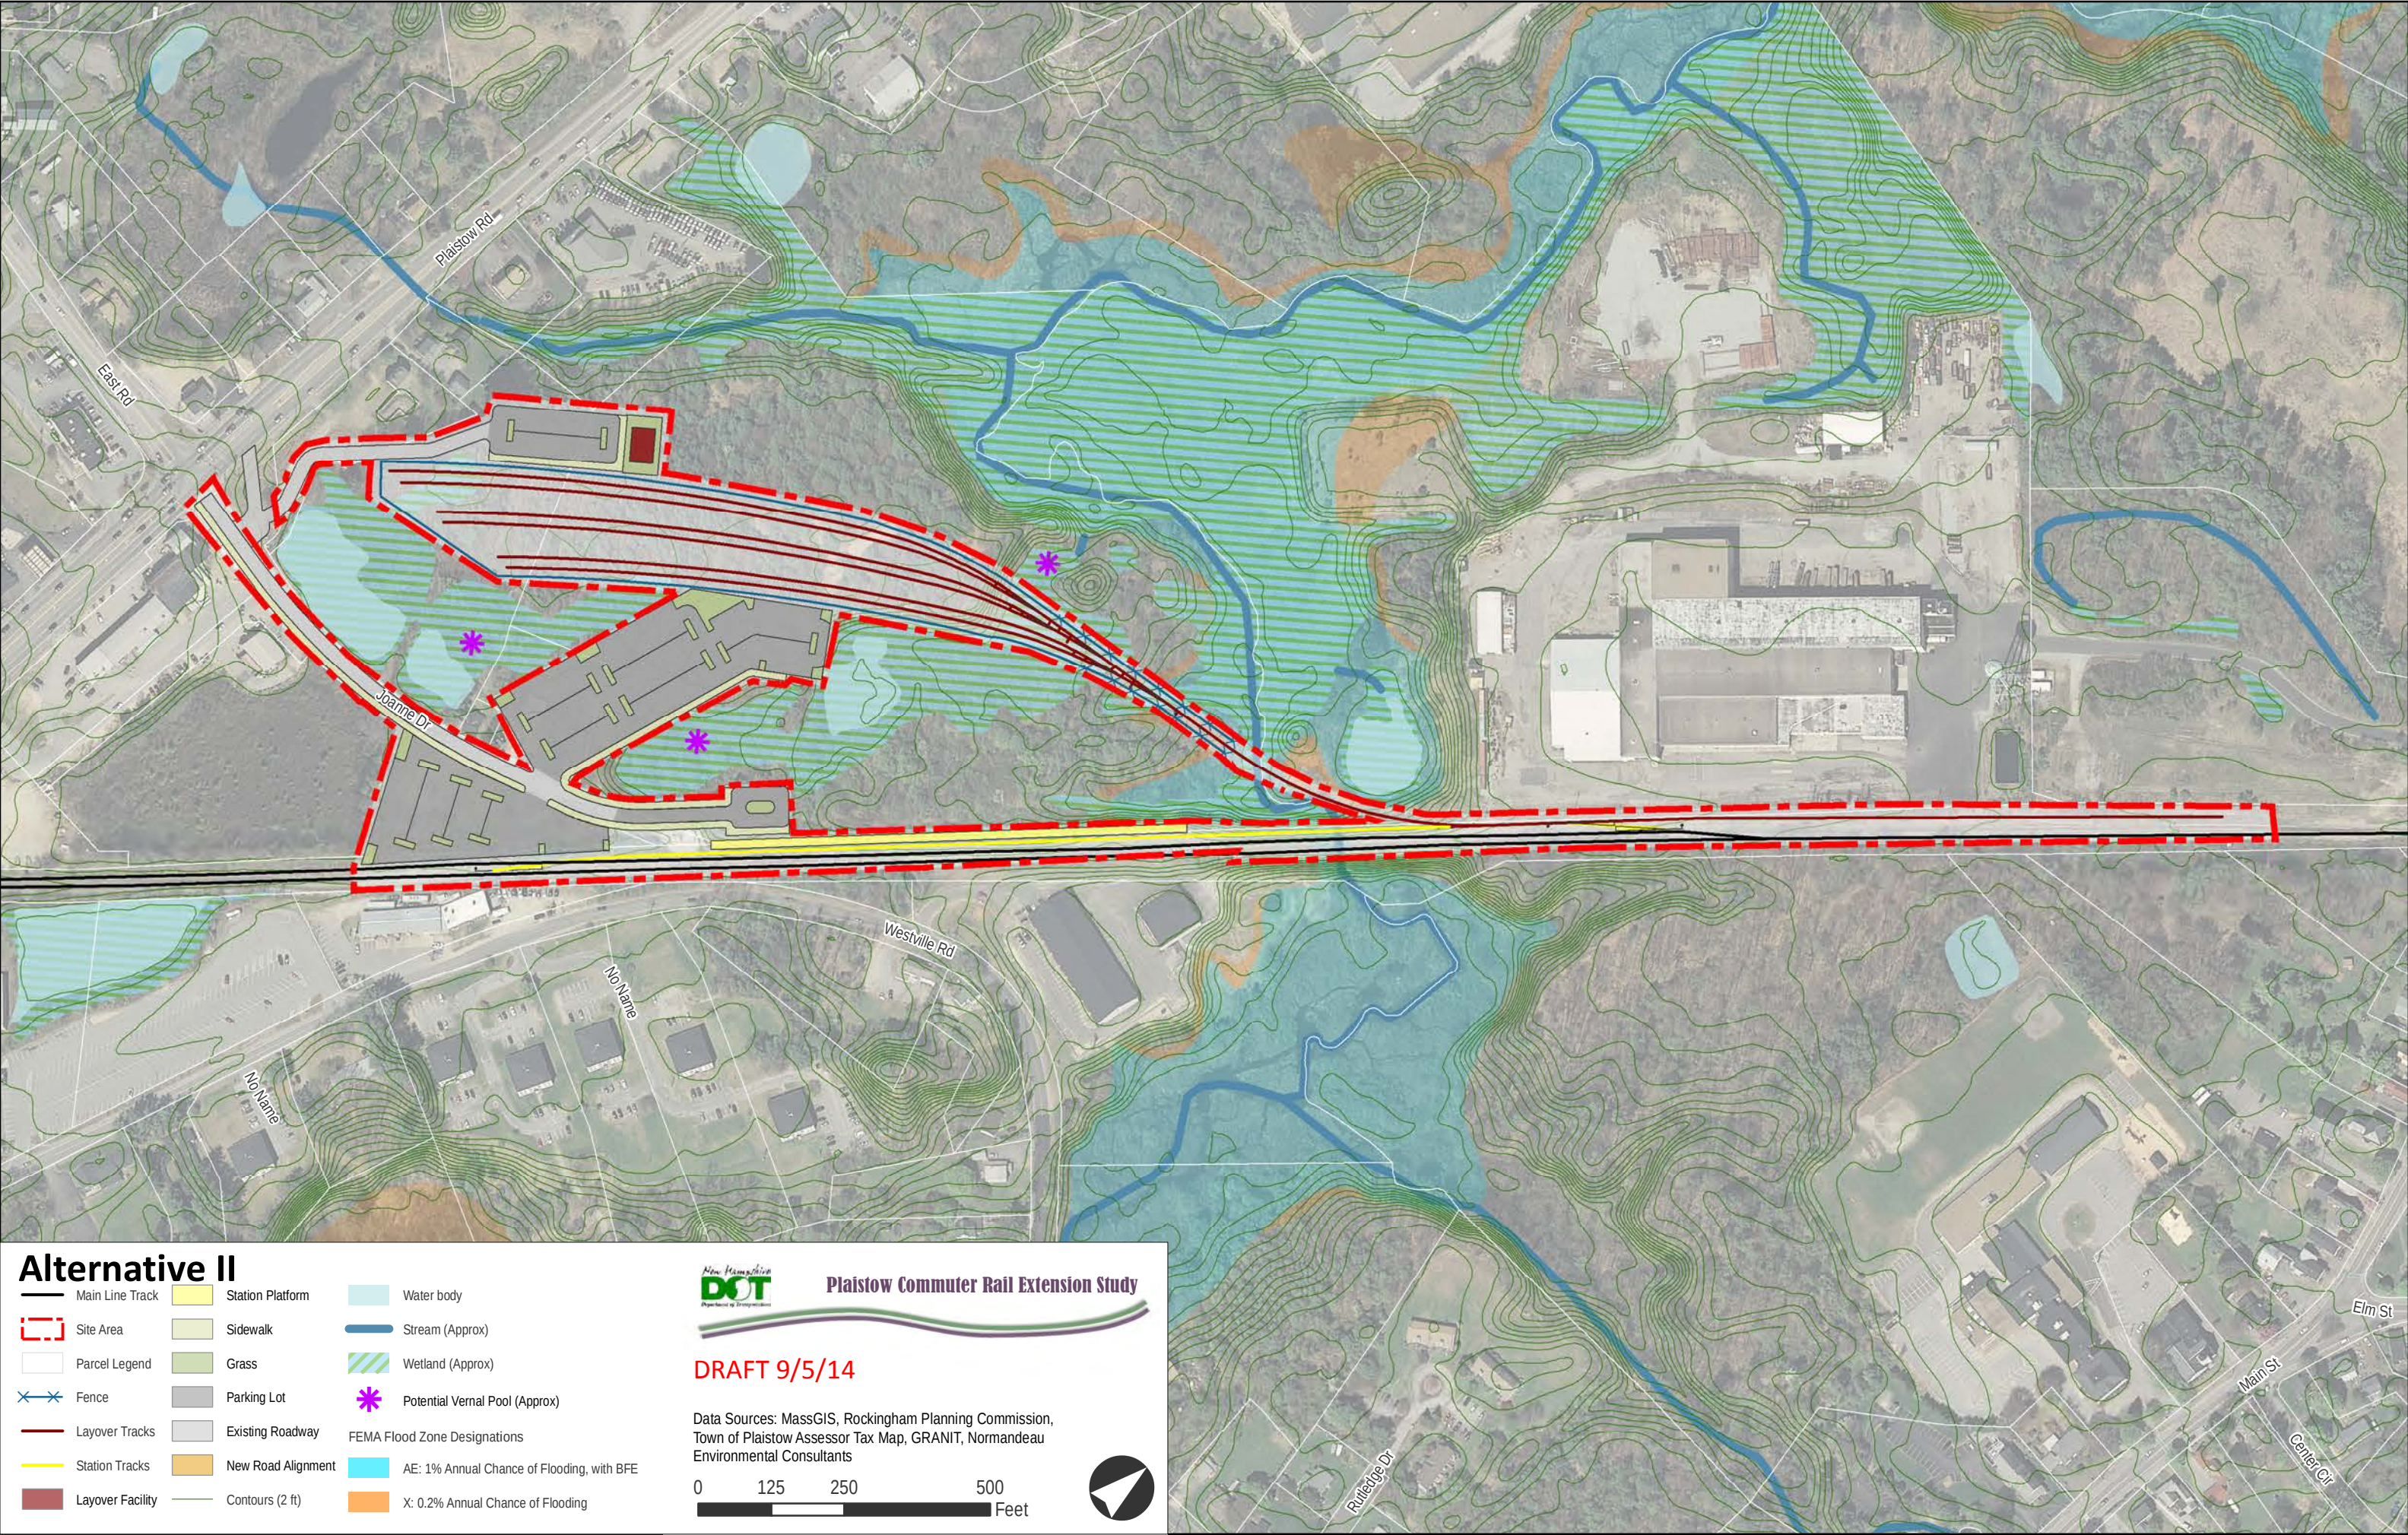

Alternative II

- | | | |
|------------------|--------------------|--|
| Main Line Track | Station Platform | Water body |
| Site Area | Sidewalk | Stream (Approx) |
| Parcel Legend | Grass | Wetland (Approx) |
| Fence | Parking Lot | Potential Vernal Pool (Approx) |
| Layover Tracks | Existing Roadway | FEMA Flood Zone Designations |
| Station Tracks | New Road Alignment | AE: 1% Annual Chance of Flooding, with BFE |
| Layover Facility | Contours (2 ft) | X: 0.2% Annual Chance of Flooding |



Plaistow Commuter Rail Extension Study

DRAFT 9/5/14

Data Sources: MassGIS, Rockingham Planning Commission,
Town of Plaistow Assessor Tax Map, GRANIT, Normandeau
Environmental Consultants



