


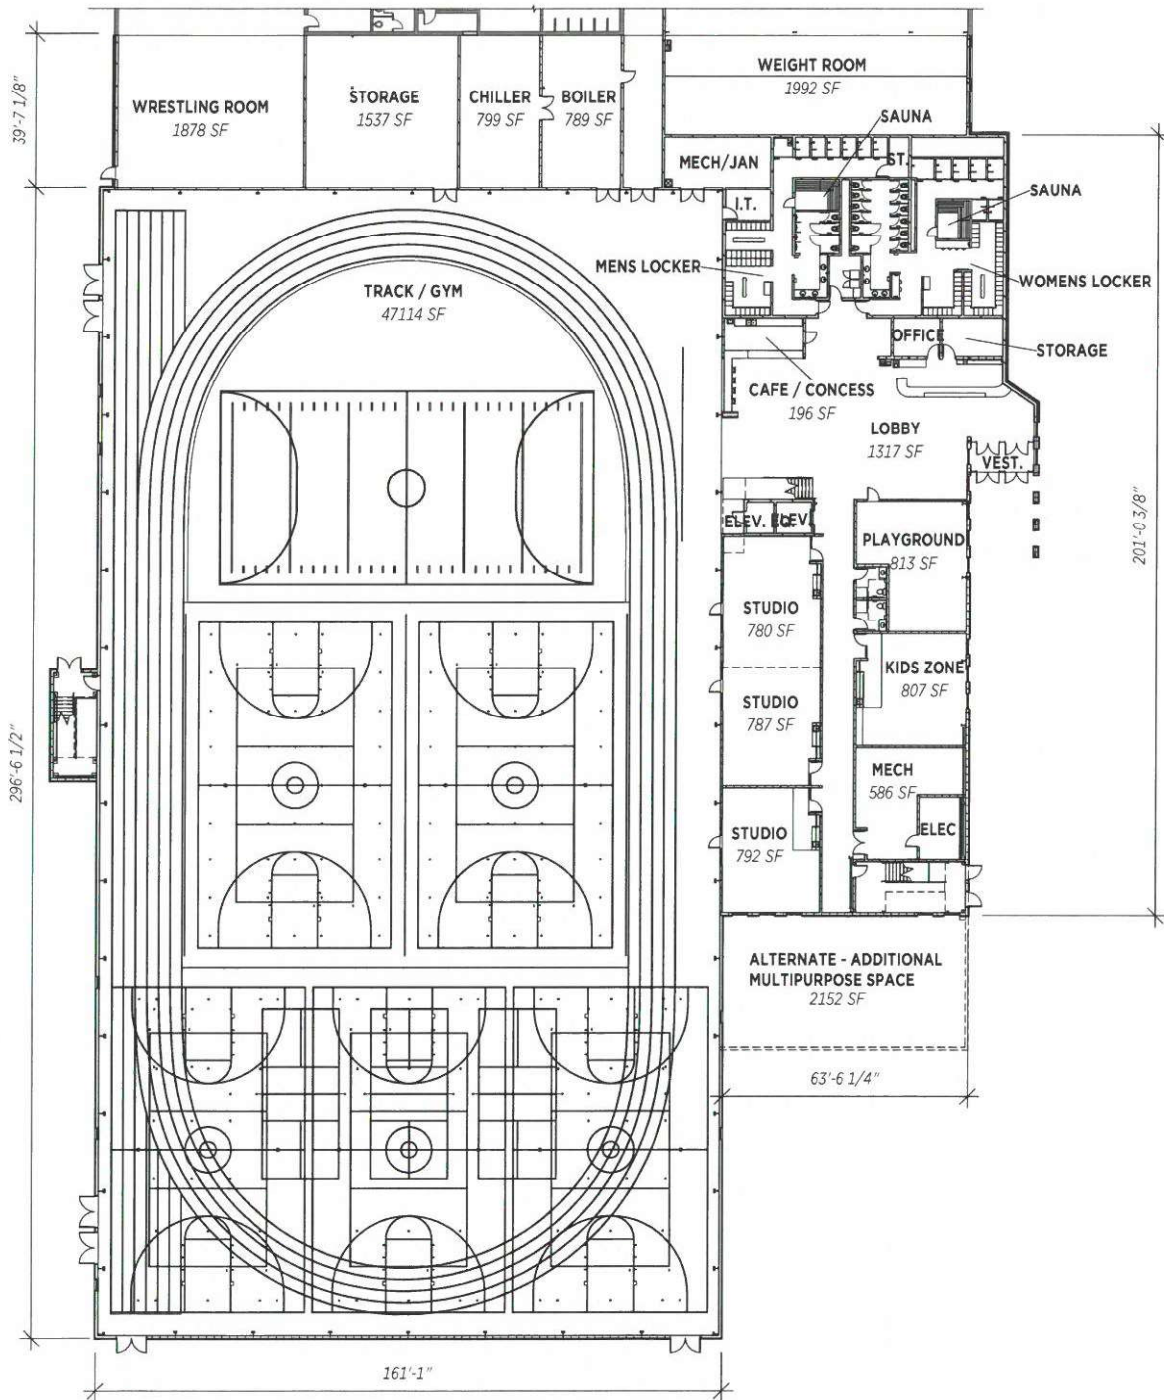

PROPOSED WELLNESS CENTER - MAIN LEVEL

SCALE: 1/32" = 1'-0"



**CLEAR LAKE CSD
WELLNESS CENTER
CLEAR LAKE, IA**

ATURA
architecture

7/14/2020

2020-068