



① EXISTING DEMO PLAN
1/4" = 1'-0"

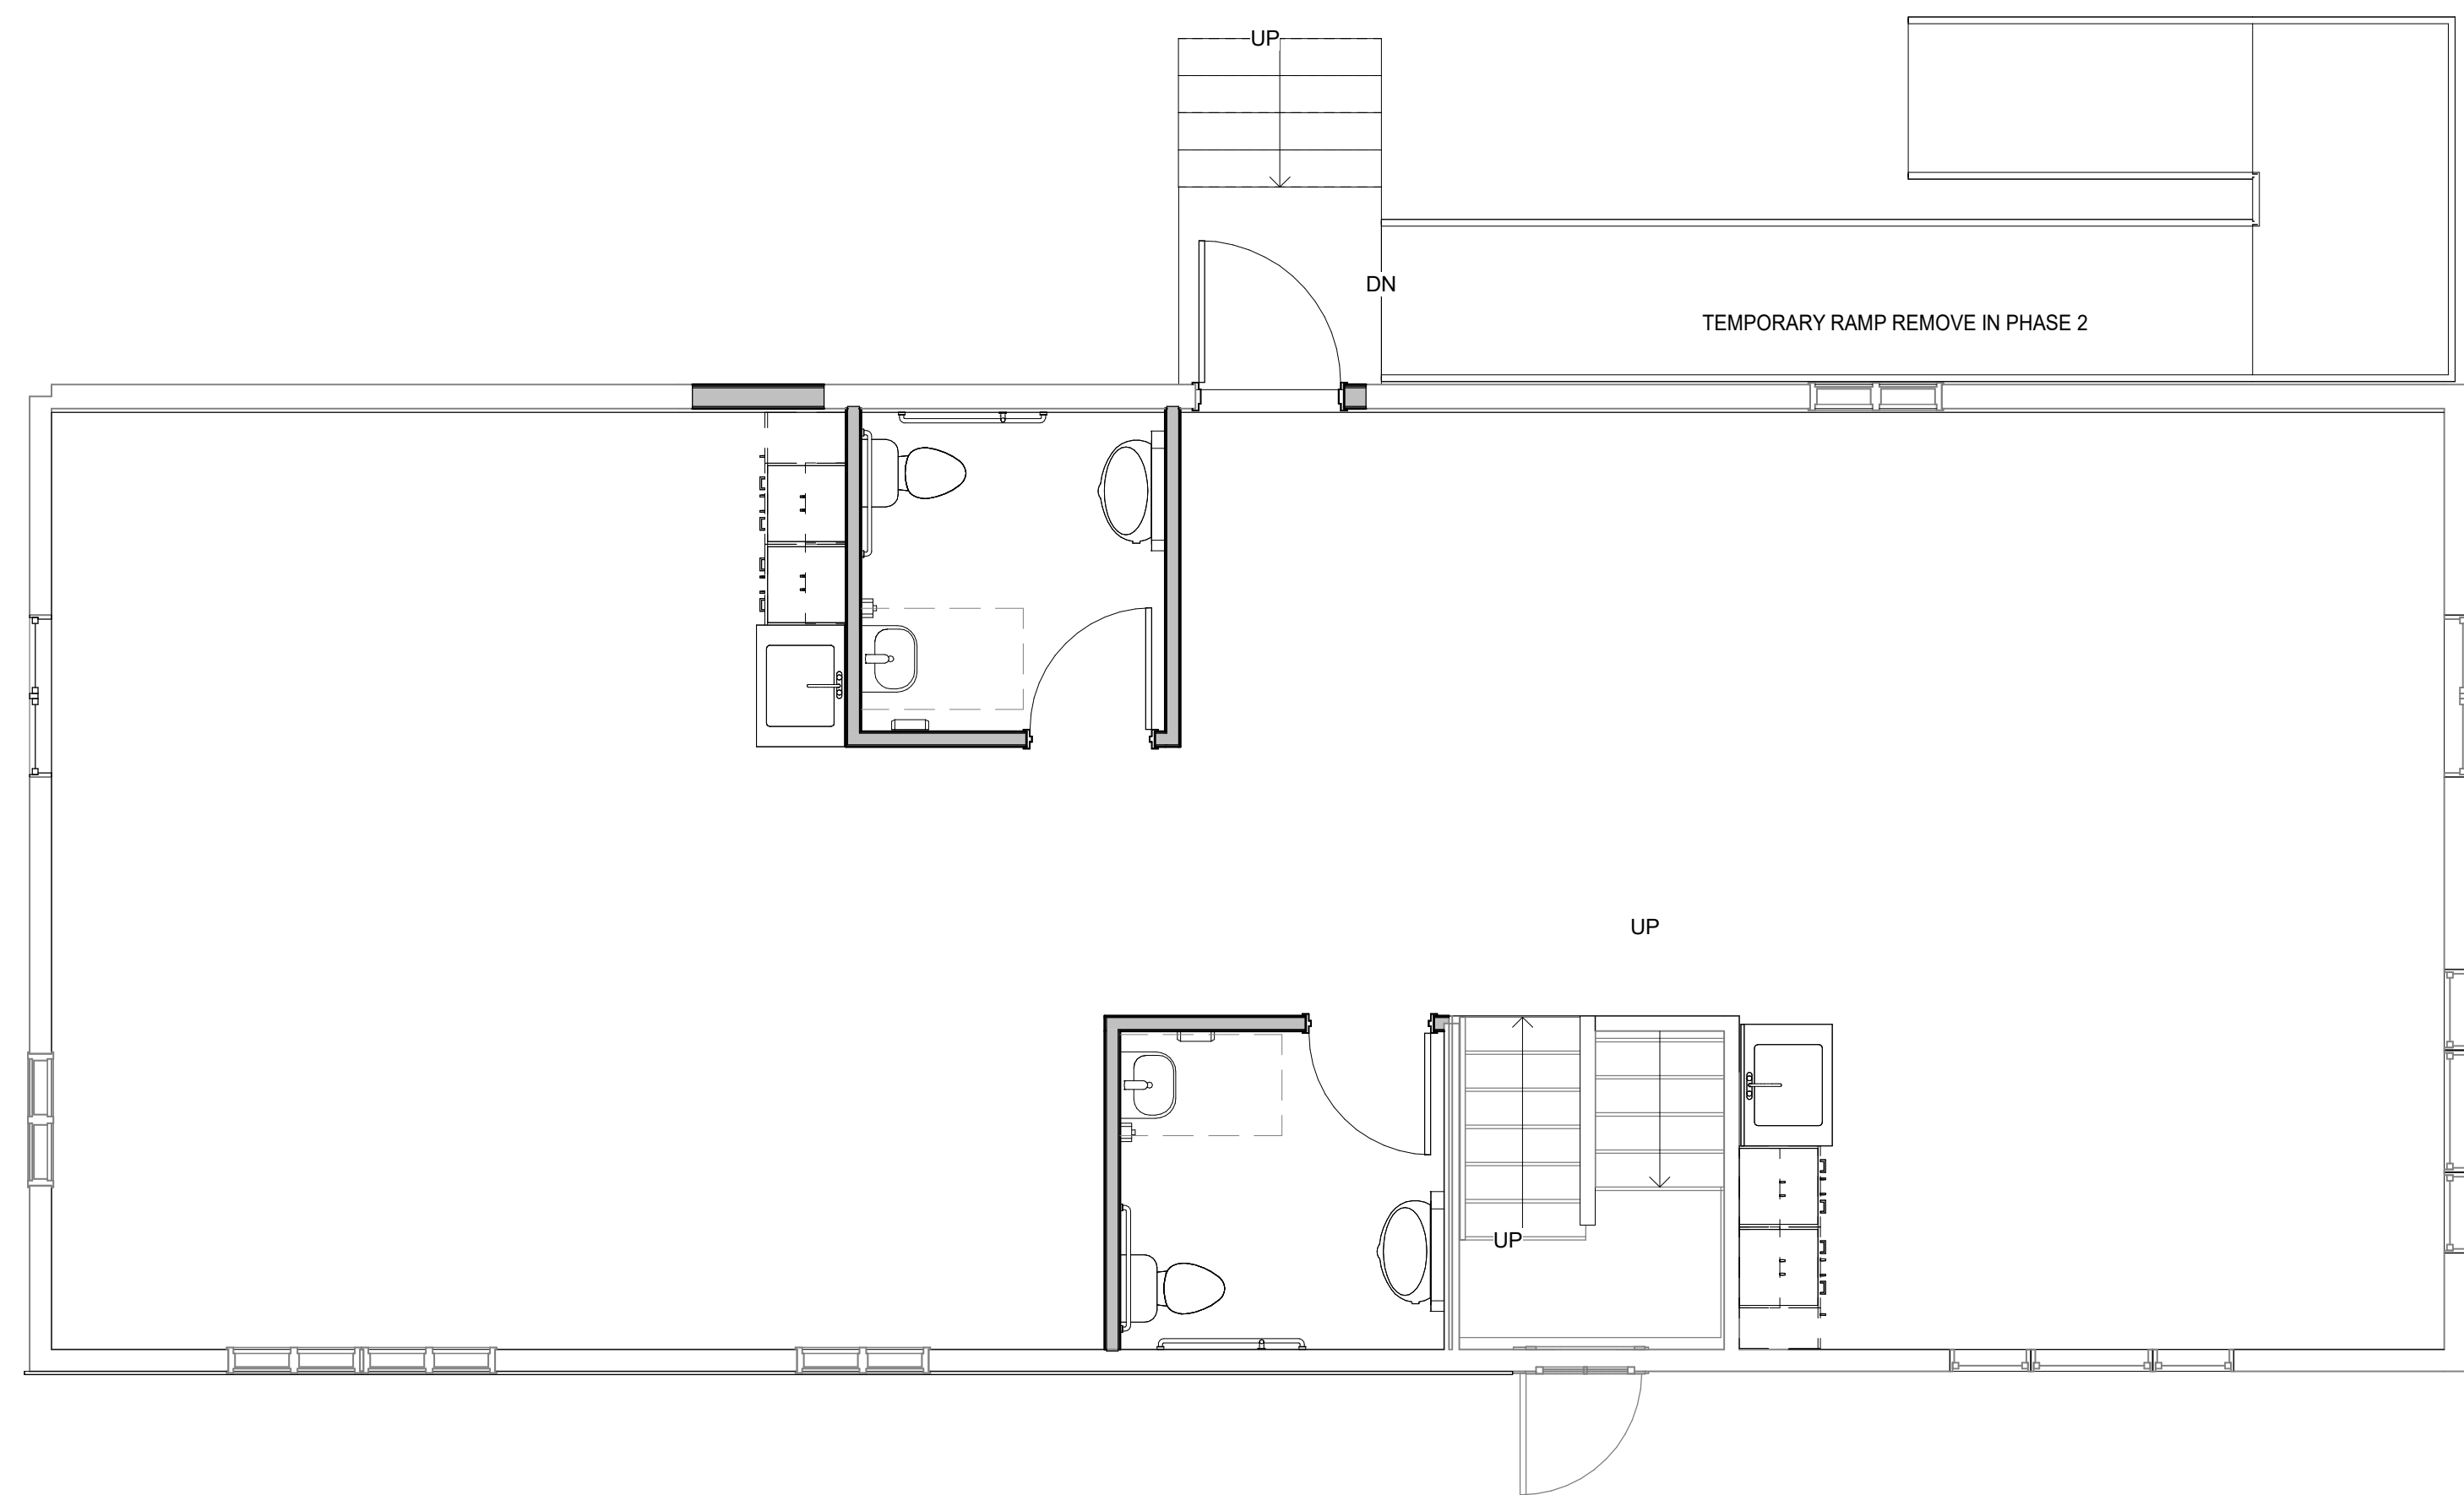

② PHASE 1
1/4" = 1'-0"

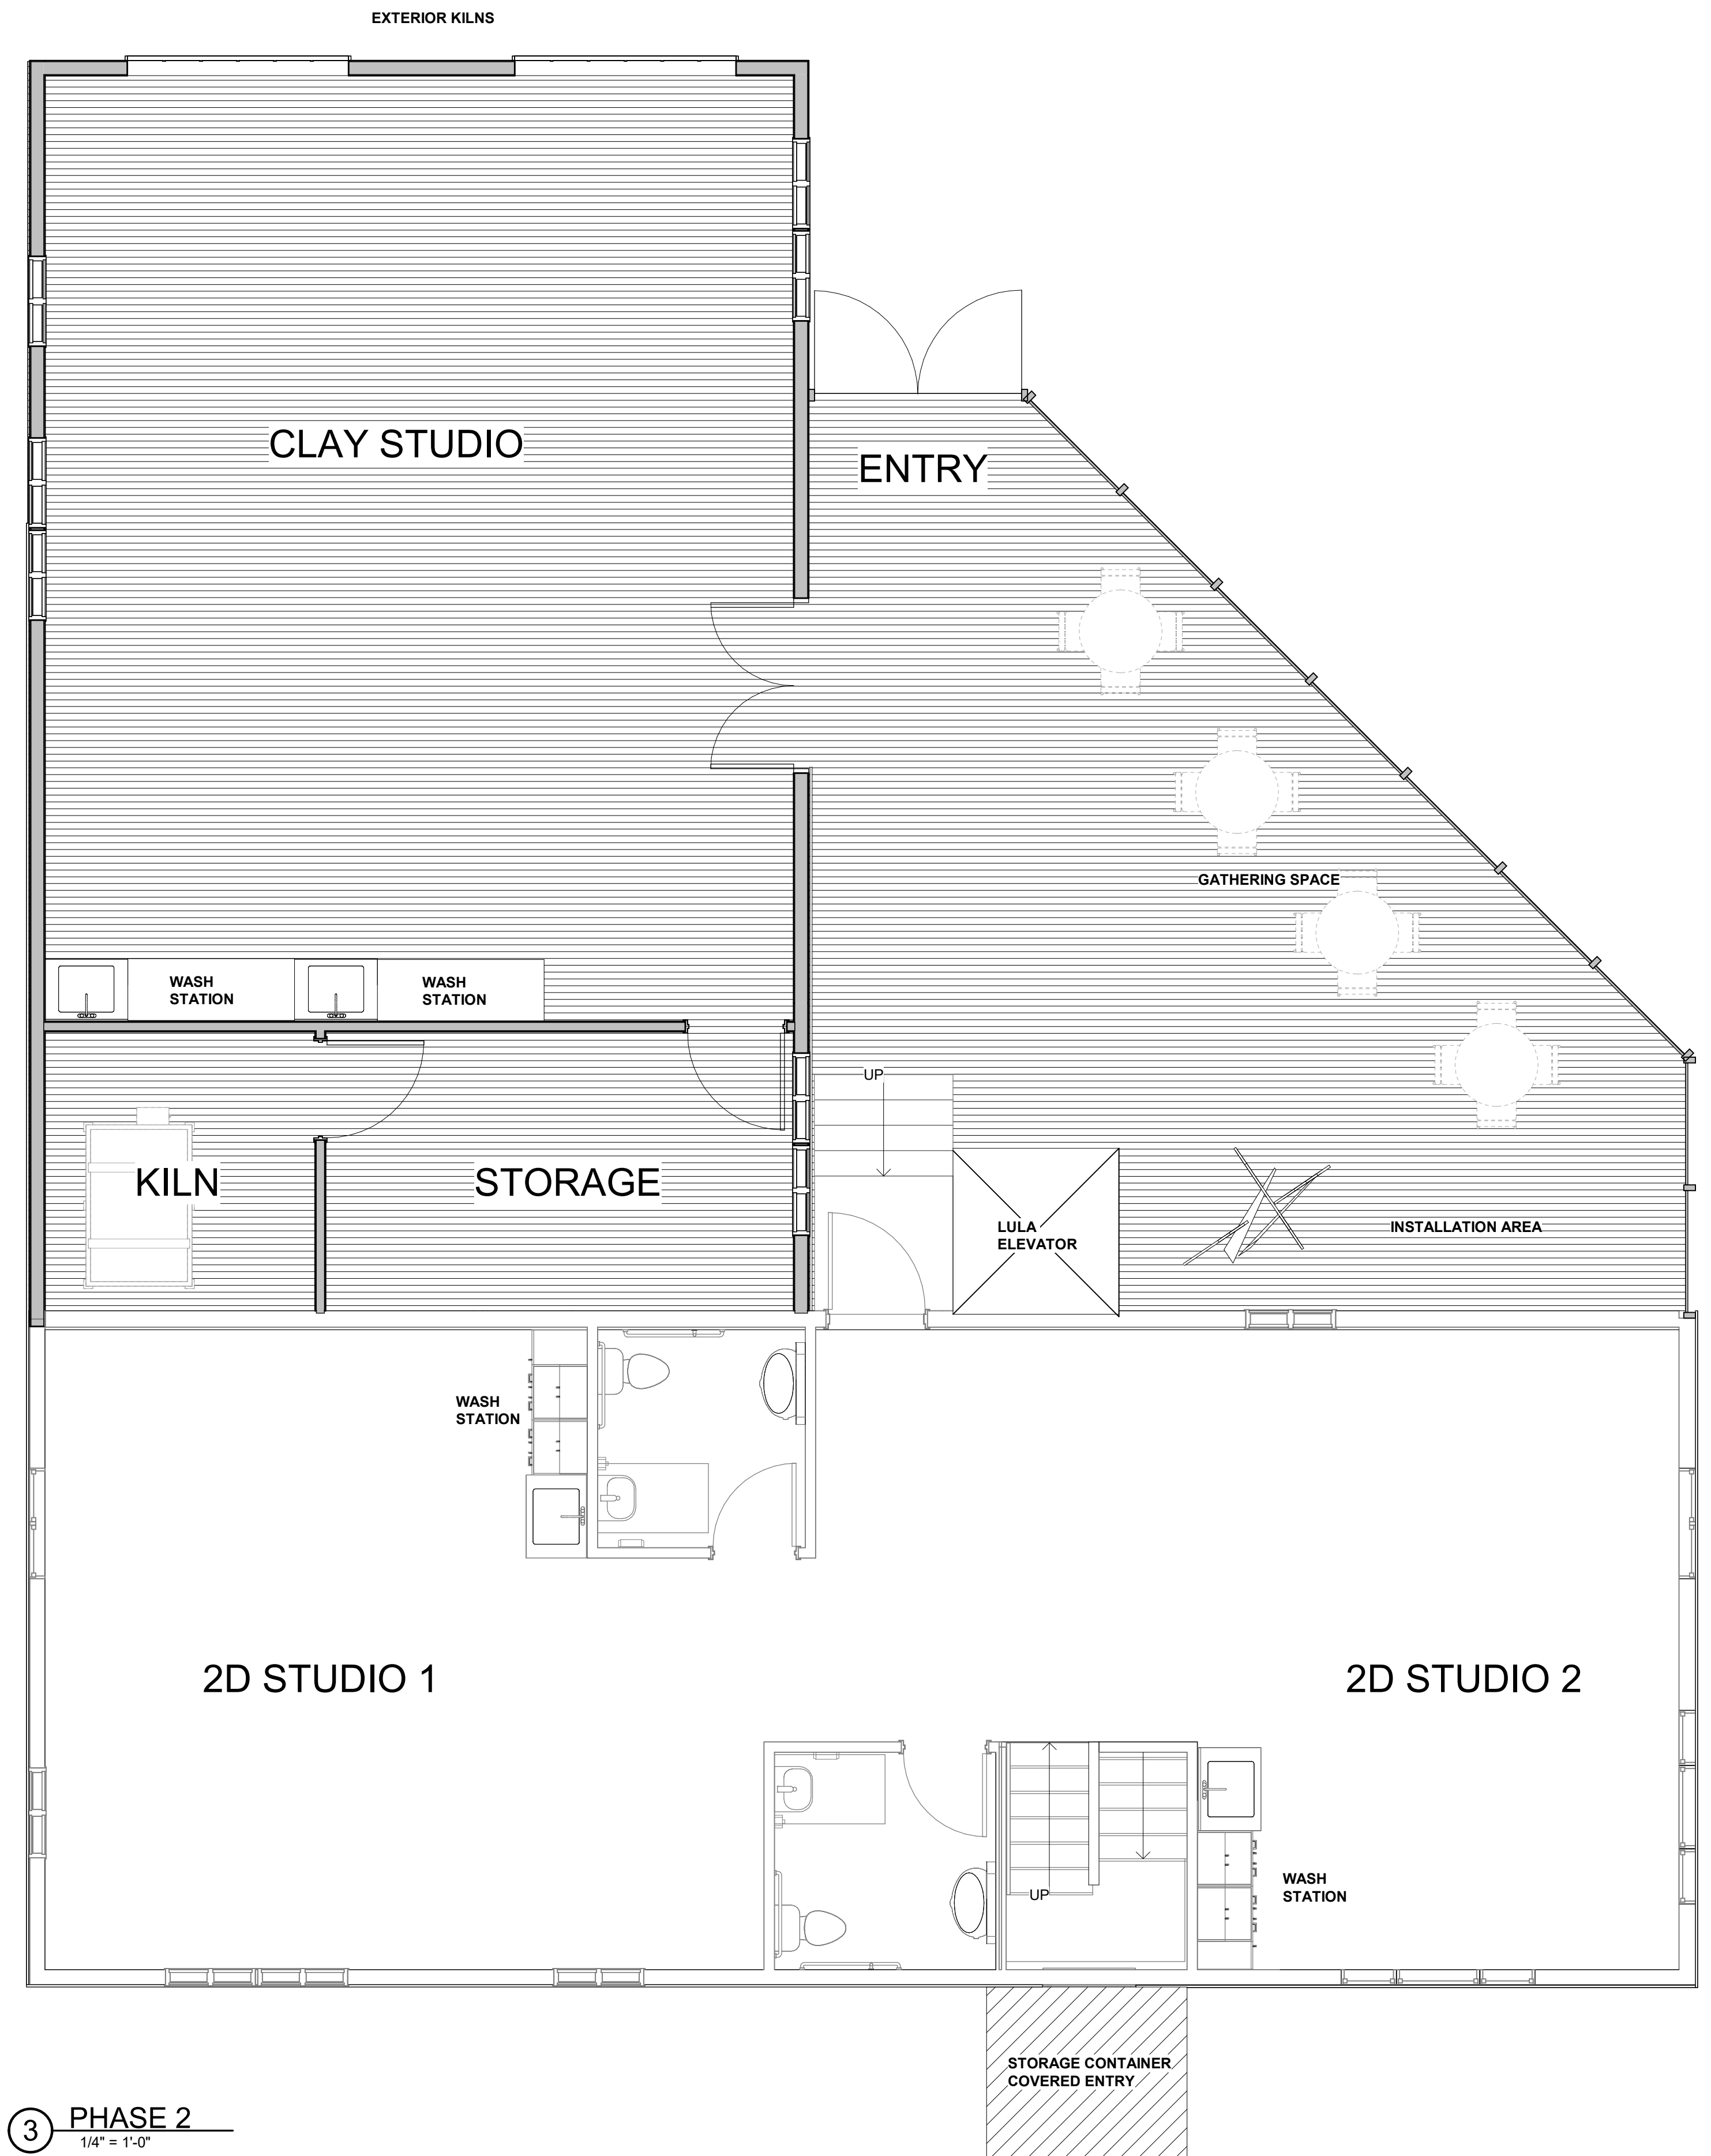

③ PHASE 2
1/4" = 1'-0"

SCHEMATIC PLAN
HELENA COLLEGE ARTS BUILDING
HELENA COLLEGE UNIVERSITY OF MONTANA

PRELIMINARY



1470 North Roberts St.
Helena, MT 59601
Tel | 406.457.0360
www.slatearchitecture.com