


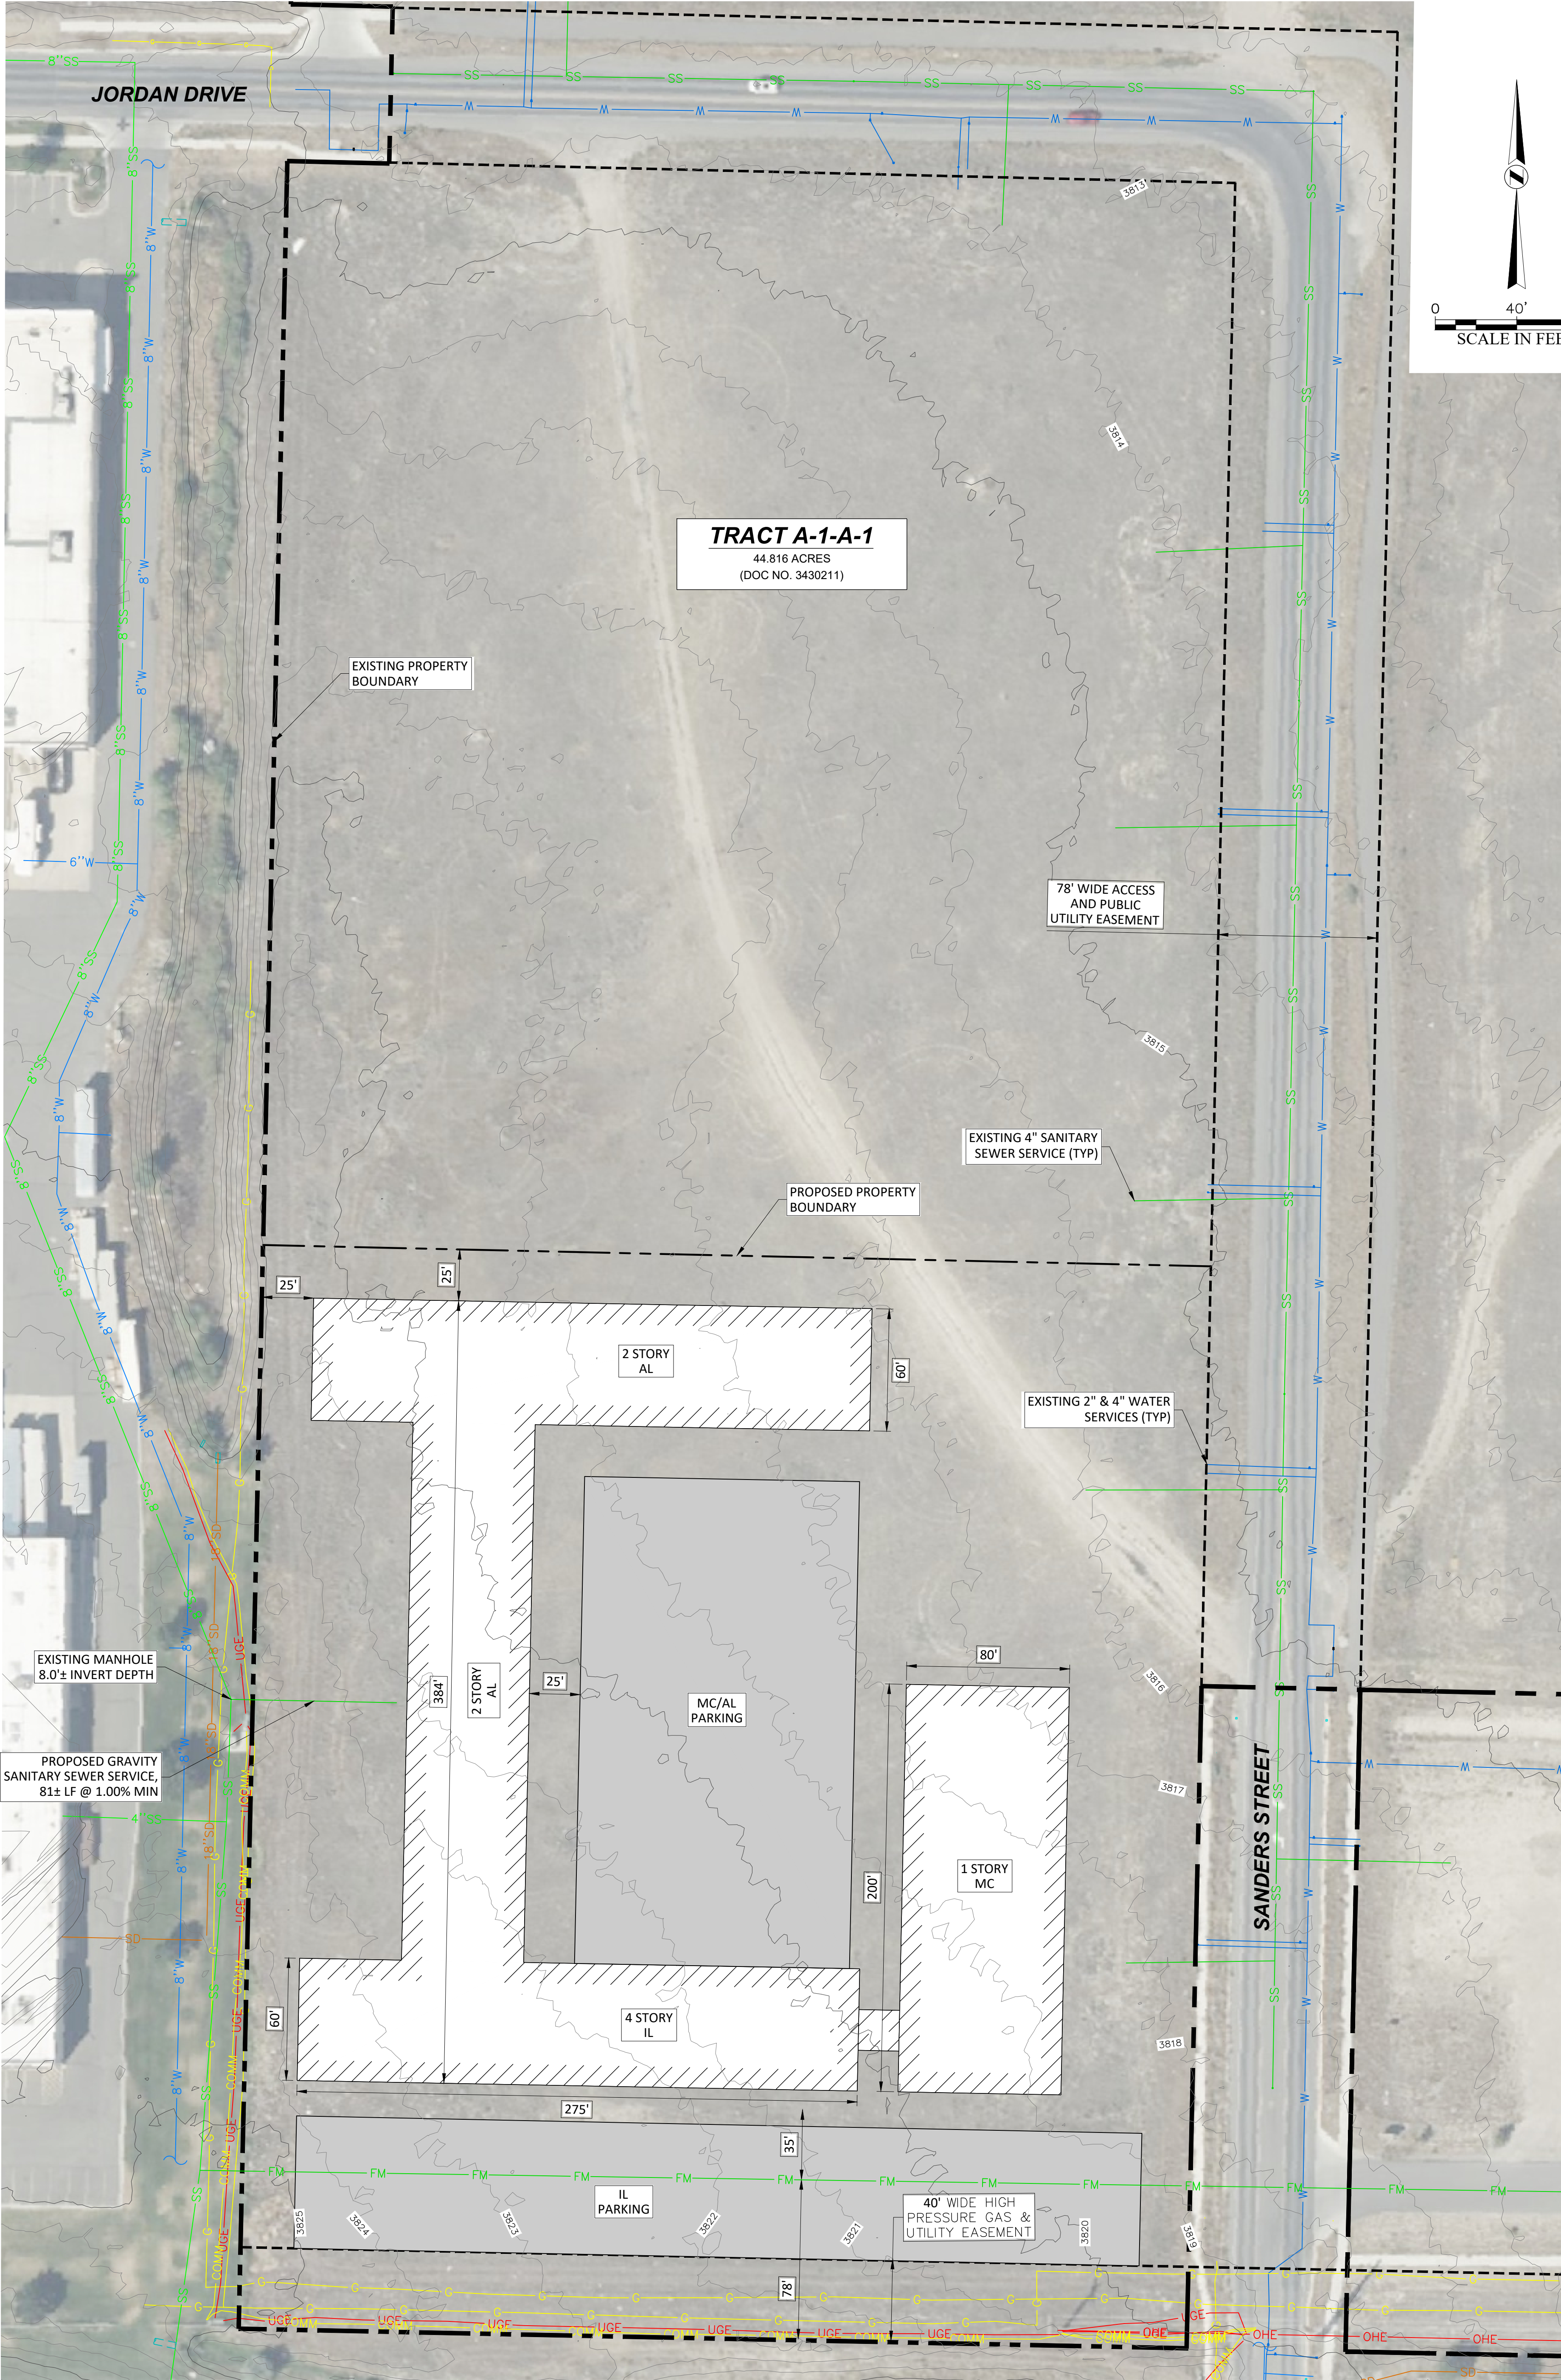

1 OF 1

EXHIBIT

TRINITY CENTER
SENIOR LIVING

TRIDENT
DEVELOPMENT

ISSUE/REVISION				
No.	DATE	DESCRIPTION	EOR	QCR

HELENA
Phone (406) 442-8894

GREAT FALLS
Phone (406) 544-4444

CODY
Phone (406) 544-4441

BOZEMAN
Phone (406) 544-4426

BILLINGS
Phone (406) 544-4455

STAHLY
ENGINEERING
& ASSOCIATES
PROFESSIONAL
ENGINEERS &
SURVEYORS
www.seeng.com

