


Project Plan

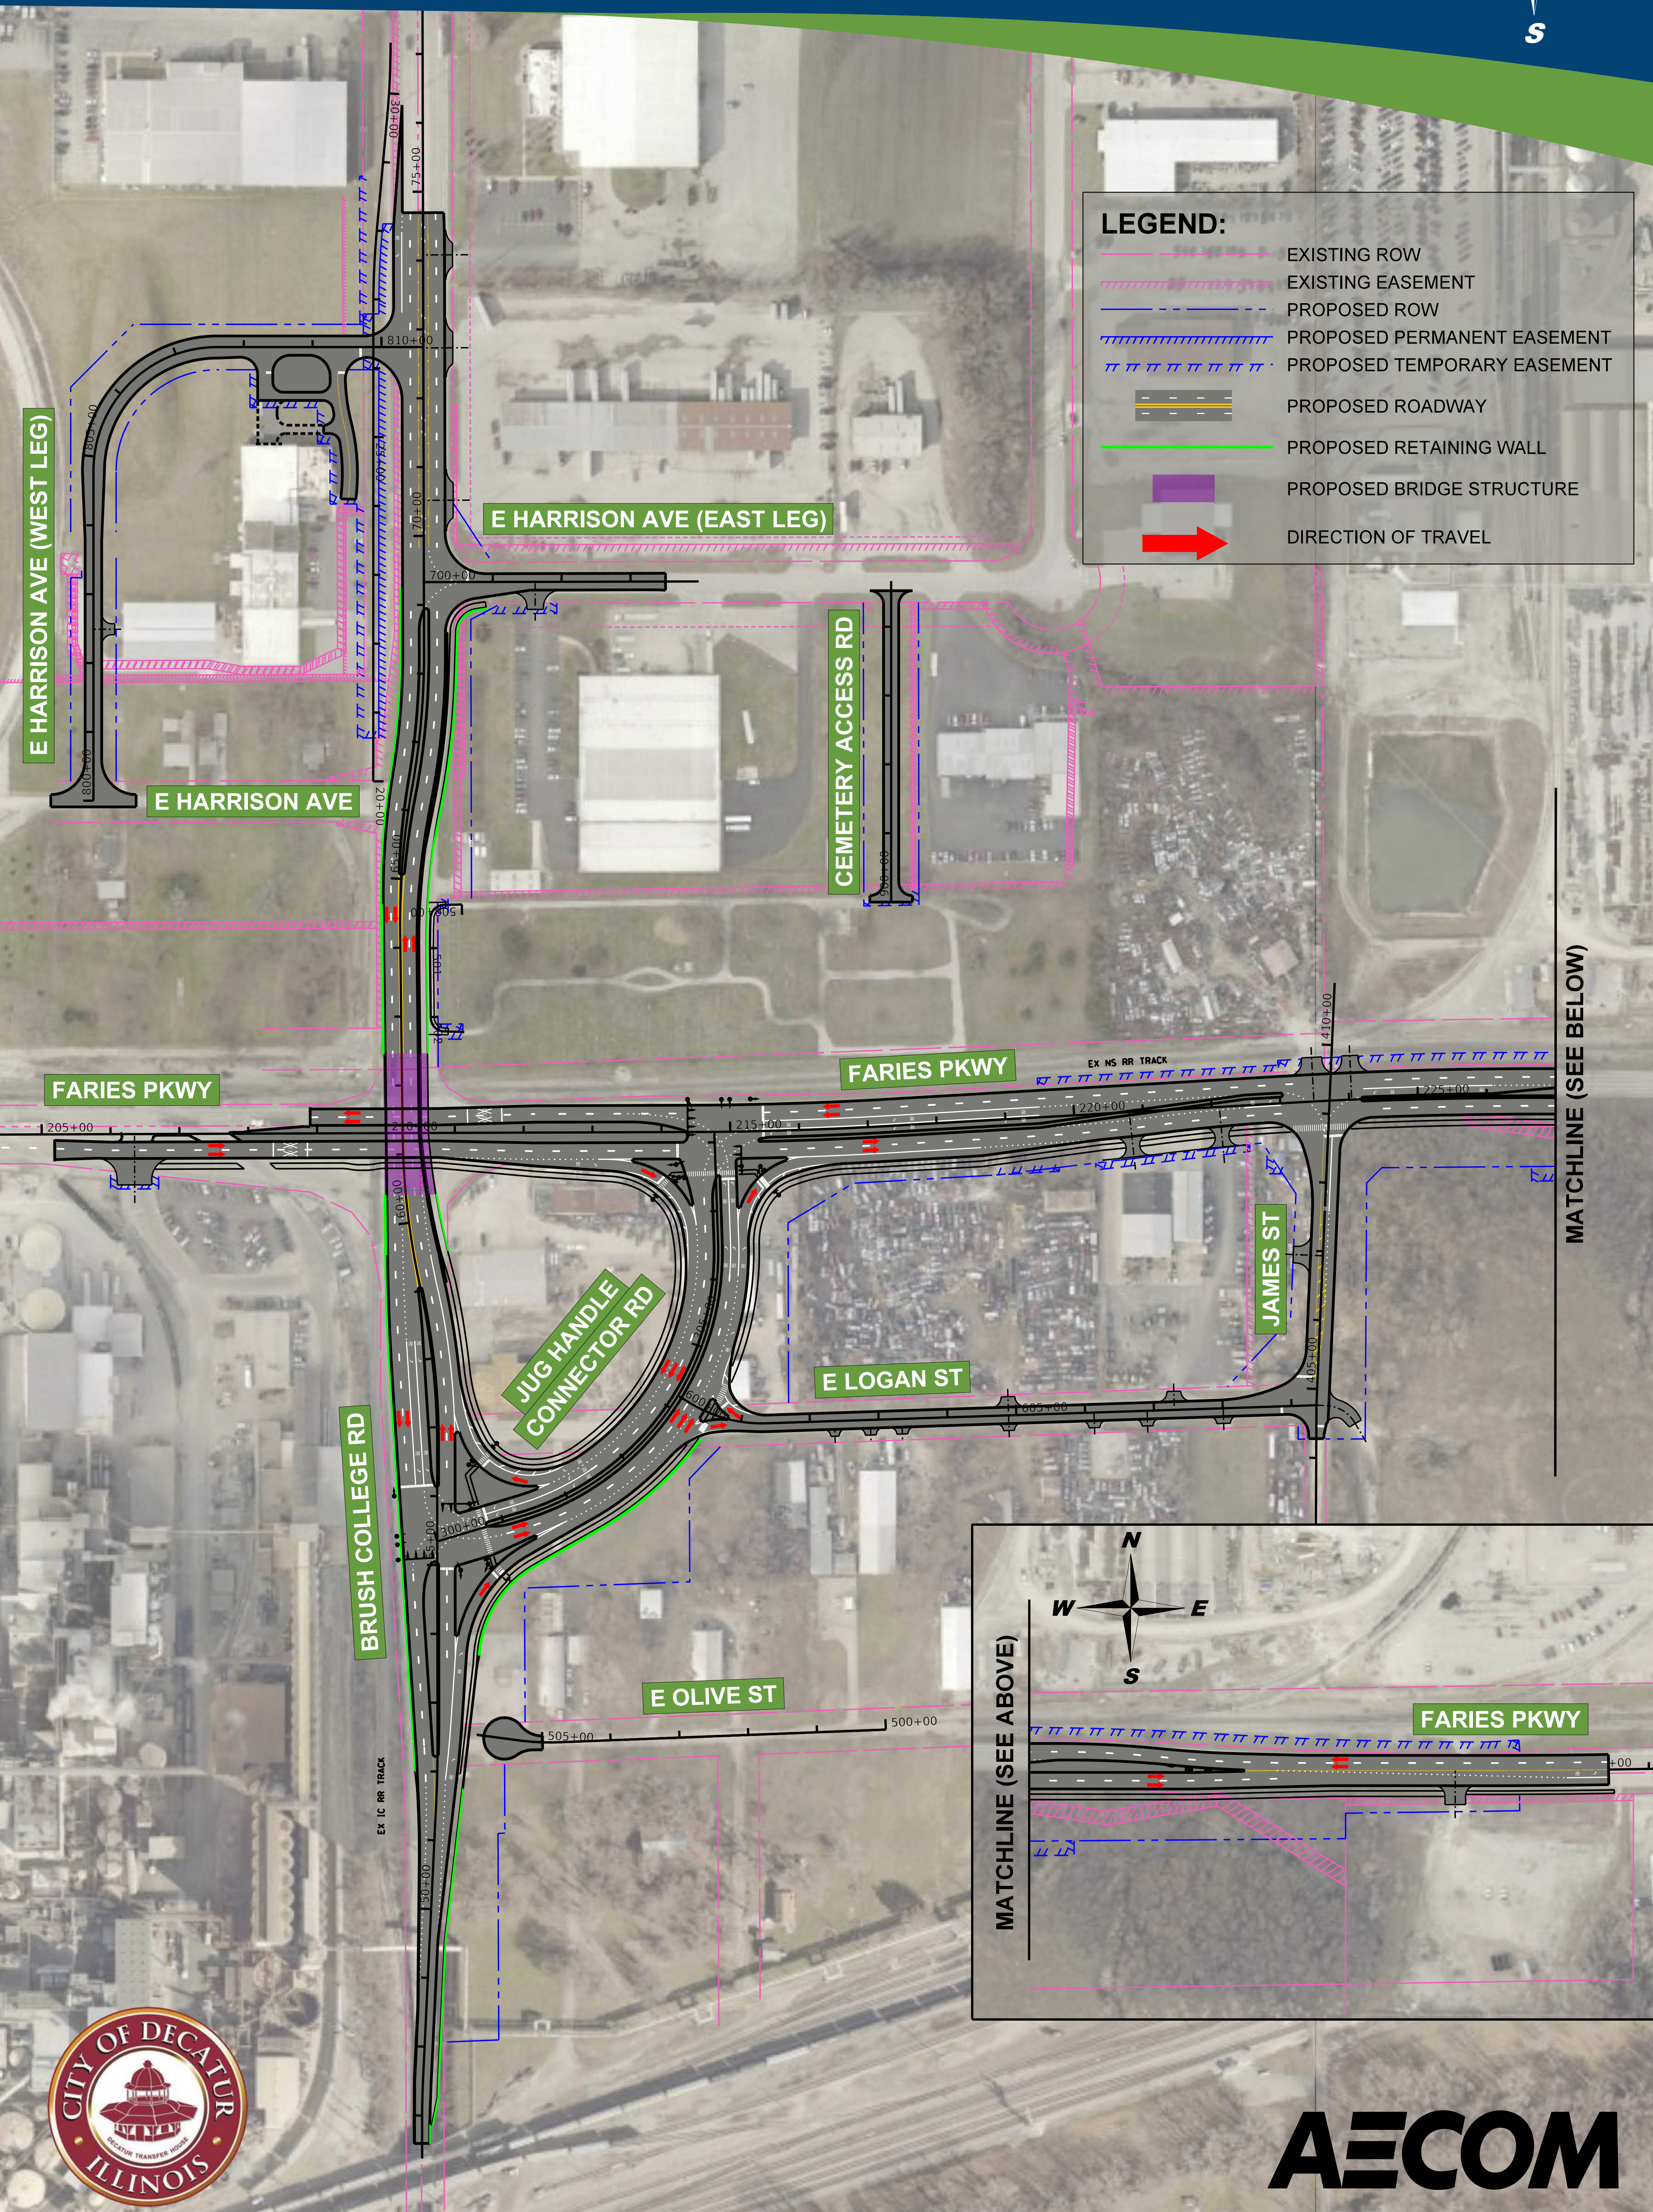

LEGEND:

- EXISTING ROW
- - - - - EXISTING EASEMENT
- PROPOSED ROW
- - - - - PROPOSED PERMANENT EASEMENT
- - - - - PROPOSED TEMPORARY EASEMENT
- PROPOSED ROADWAY
- PROPOSED RETAINING WALL
- PROPOSED BRIDGE STRUCTURE
- DIRECTION OF TRAVEL

MATCHLINE (SEE BELOW)

