
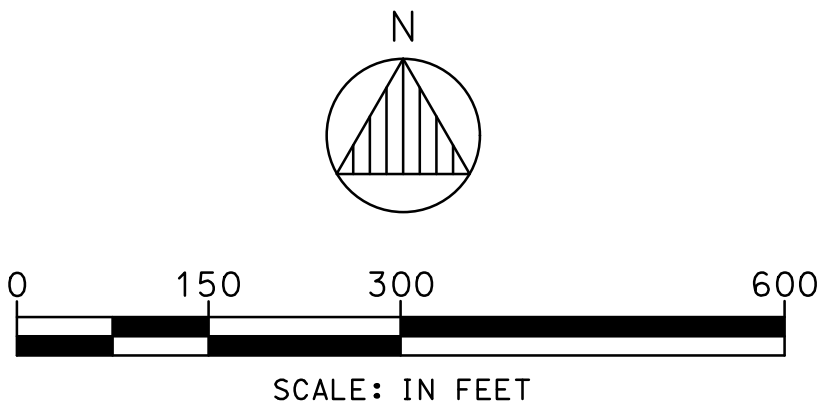
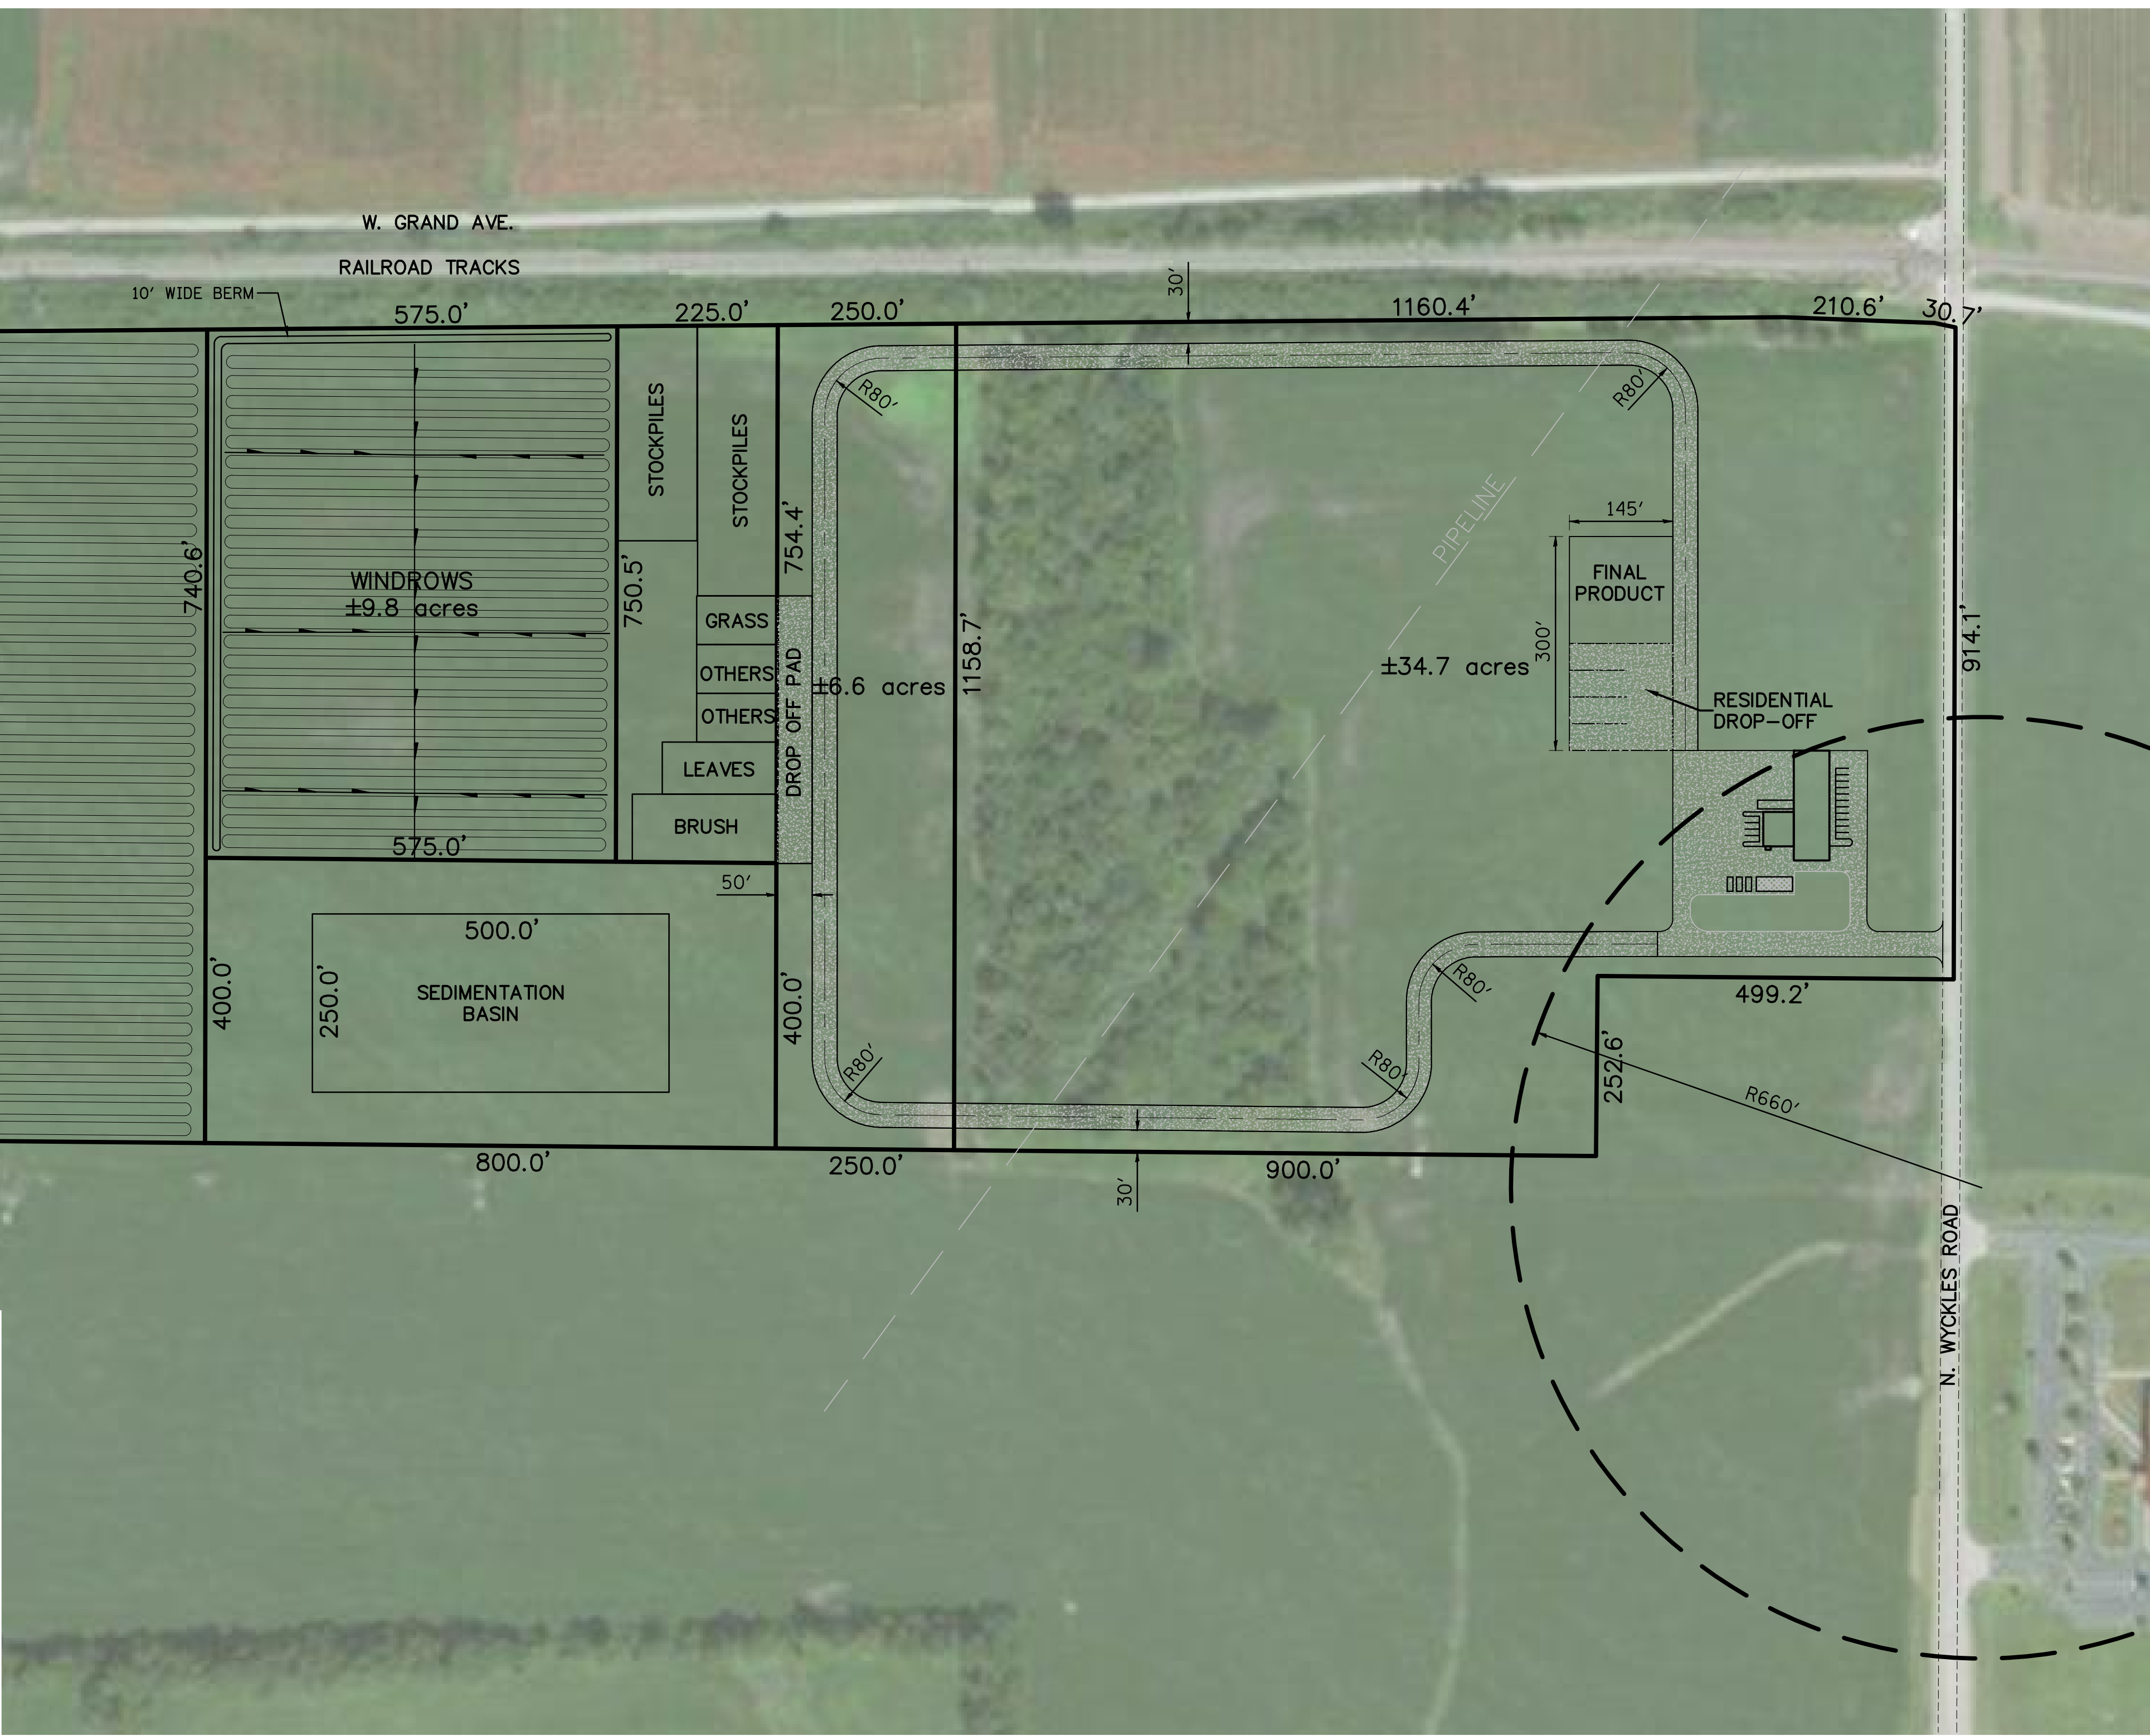


Tab: Layout1 Last Saved: April 10, 2018, by Mike Nguyen Plotted: Tuesday, April 10, 2018 11:00:54 AM
J:\M\Macon County\DWG\180201-PLAN.dwg

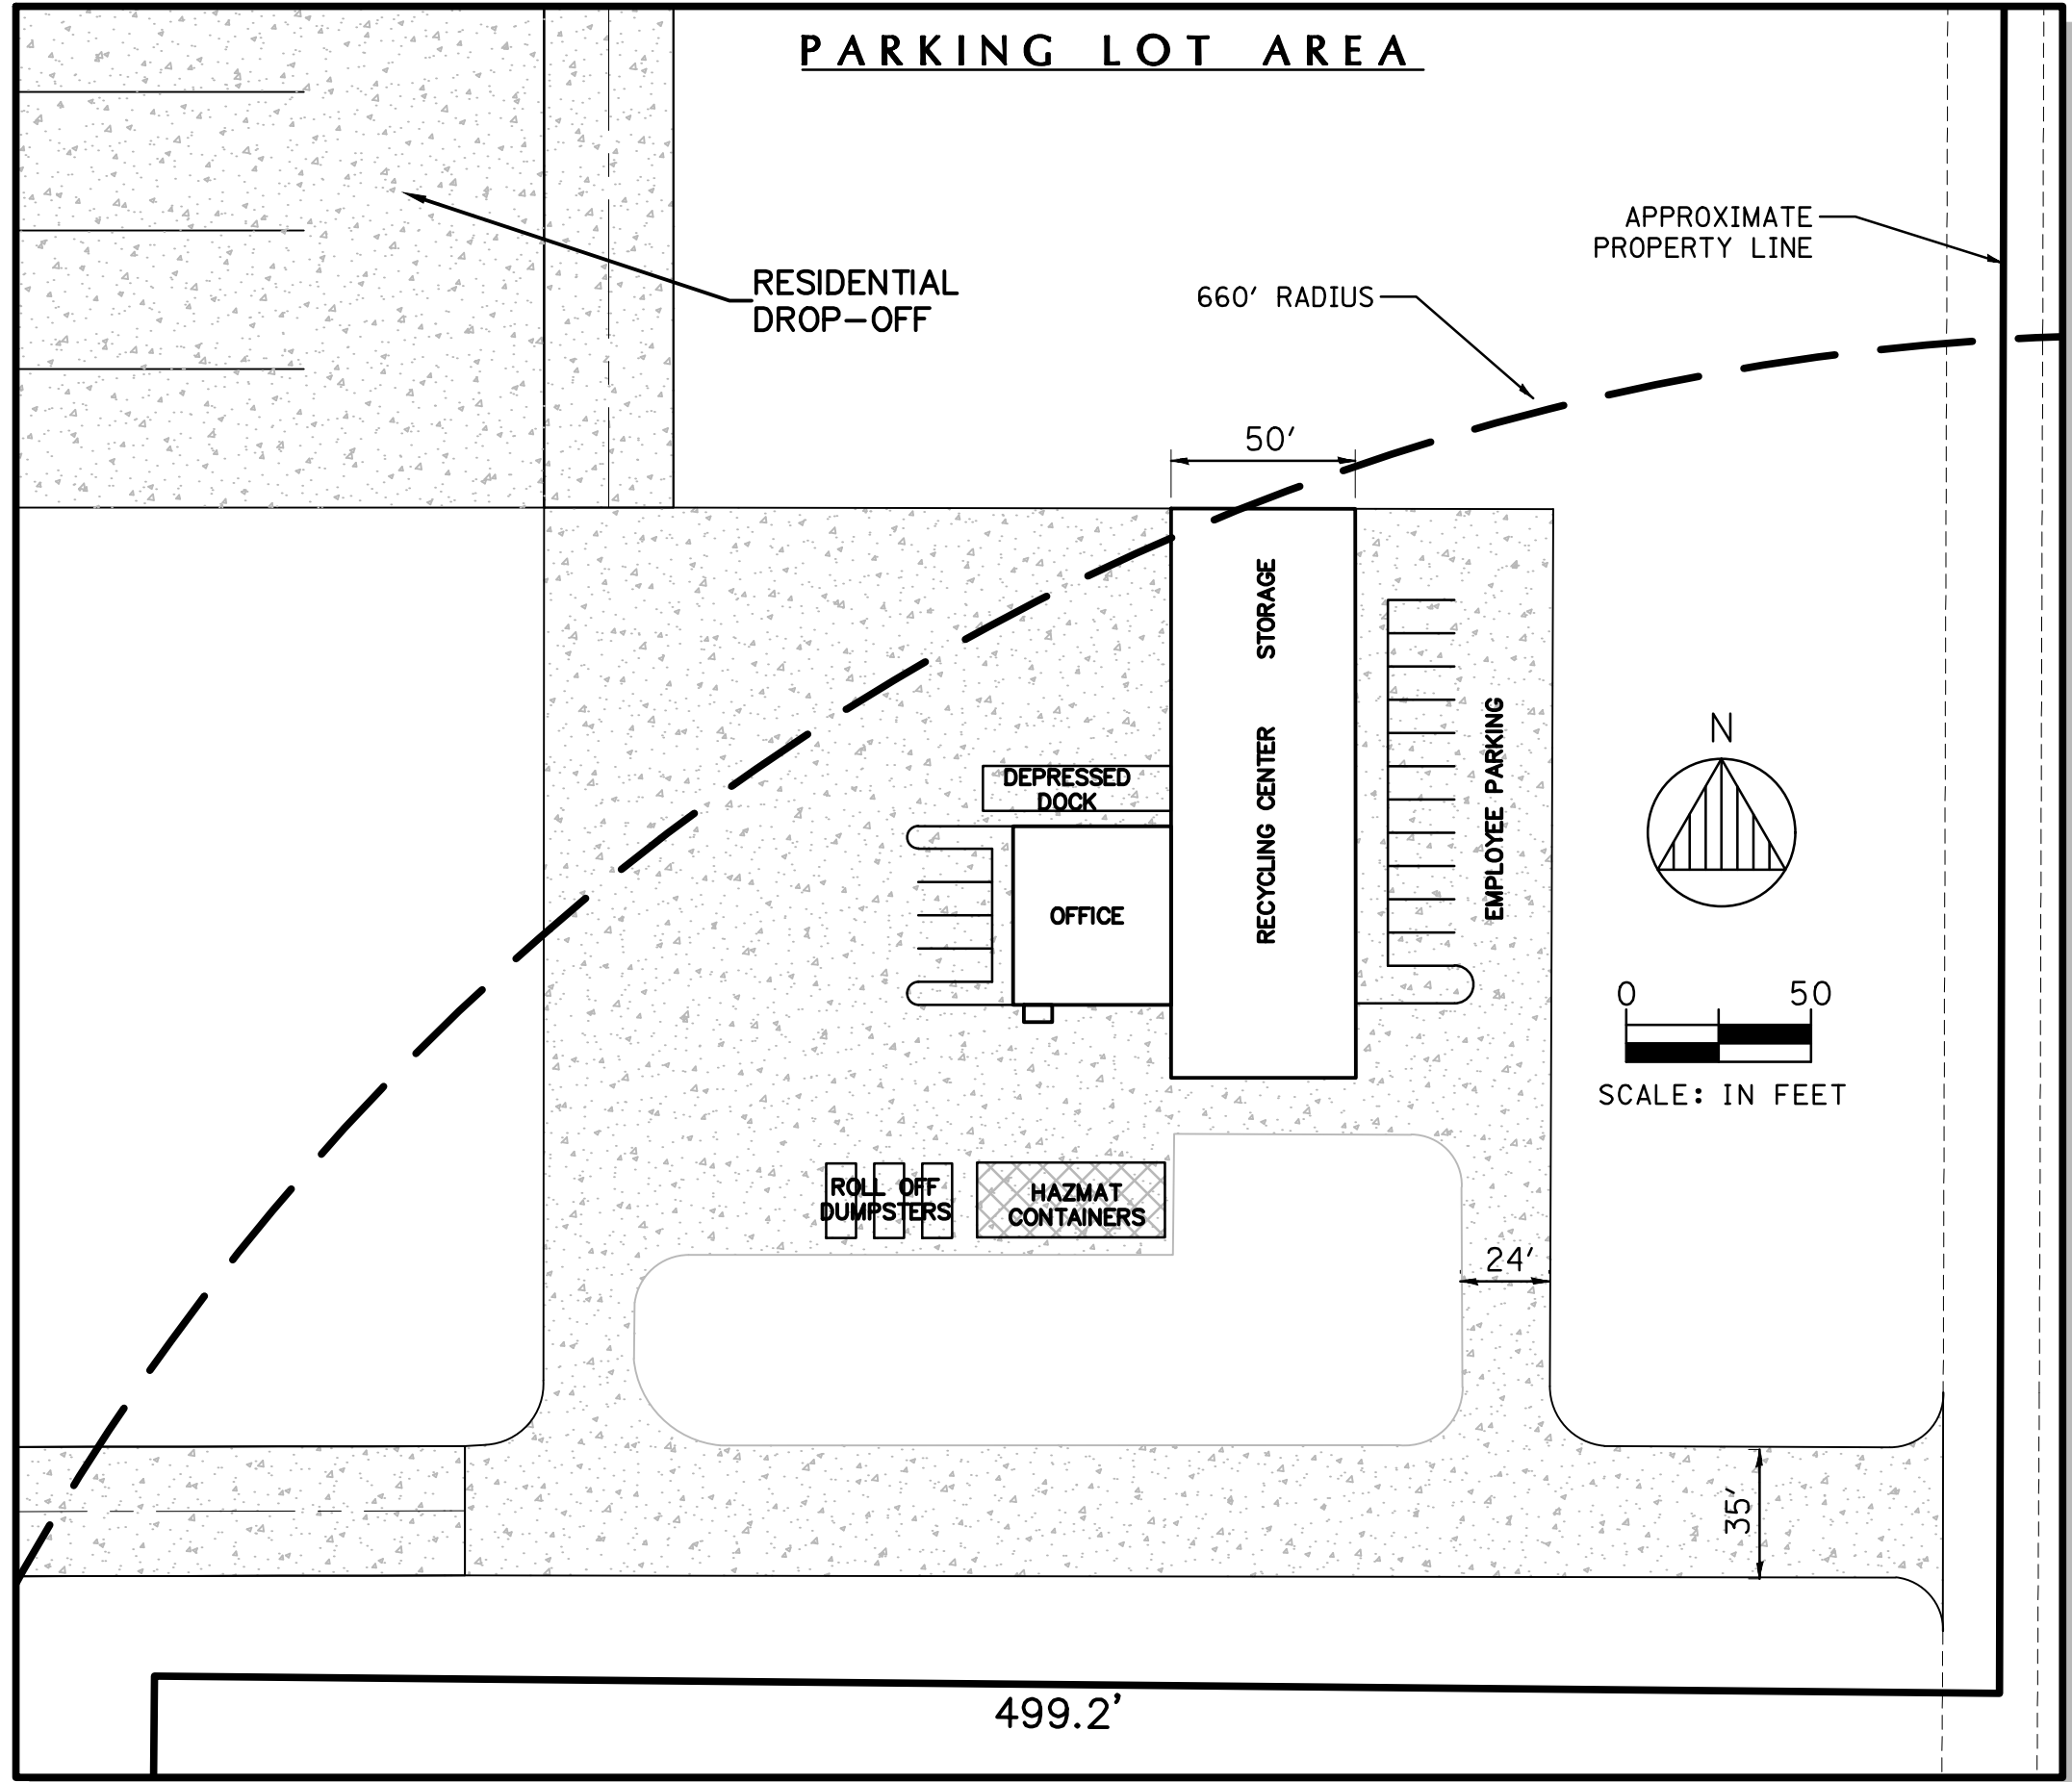

NOTE:
BACKGROUND IMAGE DERIVED FROM BING MAPS.

FACILITY CONCEPTUAL LAYOUT		PREPARED FOR	MACON COUNTY COMPOSTING FACILITY	DECATUR, MACON COUNTY, ILLINOIS		ANDREWS		ENGINEERING, INC.		420 EISENHOWER LANE, NORTH LOMBARD, ILLINOIS 60148-5404		PH (630) 953-3332 FAX (217) 787-9495		SPRINGFIELD, IL • PONTIAC, IL • INDIANAPOLIS, IN • WARRENTON, OR		PROFESSIONAL DESIGN ENGINEERING AND LAND SURVEYING FIRM #184001541		APPROVED BY: SITE		DESIGNED BY: SITE		DRAWN BY: MPN		☒ DRAFT	
----------------------------	--	--------------	----------------------------------	---------------------------------	---	----------------	--	--------------------------	--	---	--	--------------------------------------	--	--	--	--	--	-------------------	--	-------------------	--	---------------	--	---	--	--	