



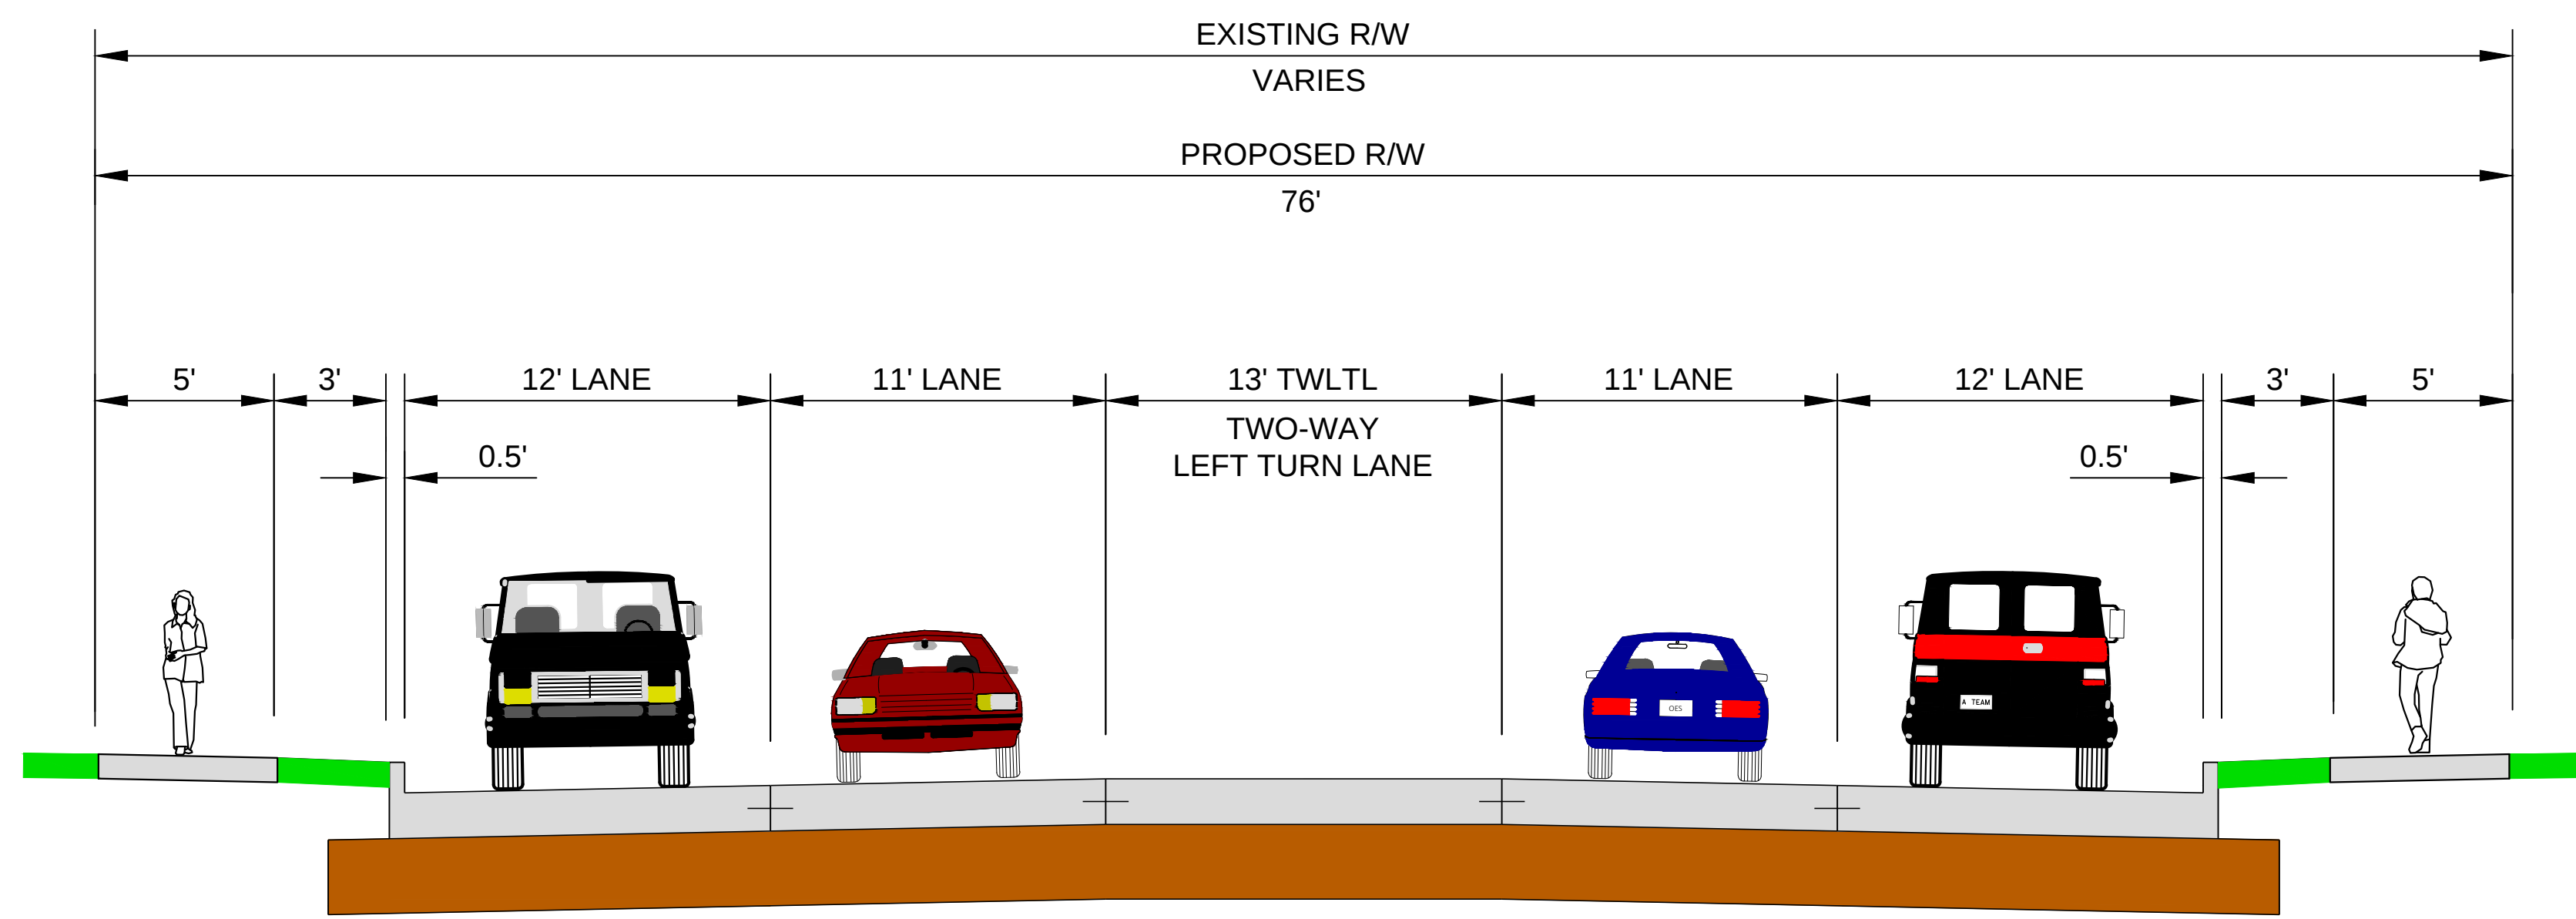

US 14 | SOUTH AVENUE - FINISHED ROADWAY

 

US 14 IMPROVEMENTS

CITY OF LA CROSSE, SOUTH AVENUE
GREEN BAY STREET TO WARD AVENUE
LA CROSSE COUNTY
WISDOT PROJECT ID 1641-02-02



KEY	
	ROADWAY
	SIDEWALK
	GRASS AREA
	BUILDING REMOVAL
	PROPOSED RIGHT-OF-WAY
	TEMPORARY EASEMENT

