




This block contains a scale bar and three logos. The scale bar is located at the top left of the block and shows a scale of 0 to 60 feet, with a 15-foot interval. The logos are arranged horizontally to the right of the scale bar. From left to right, they are: the City of La Crosse logo, the County of La Crosse logo, and the SEH logo.

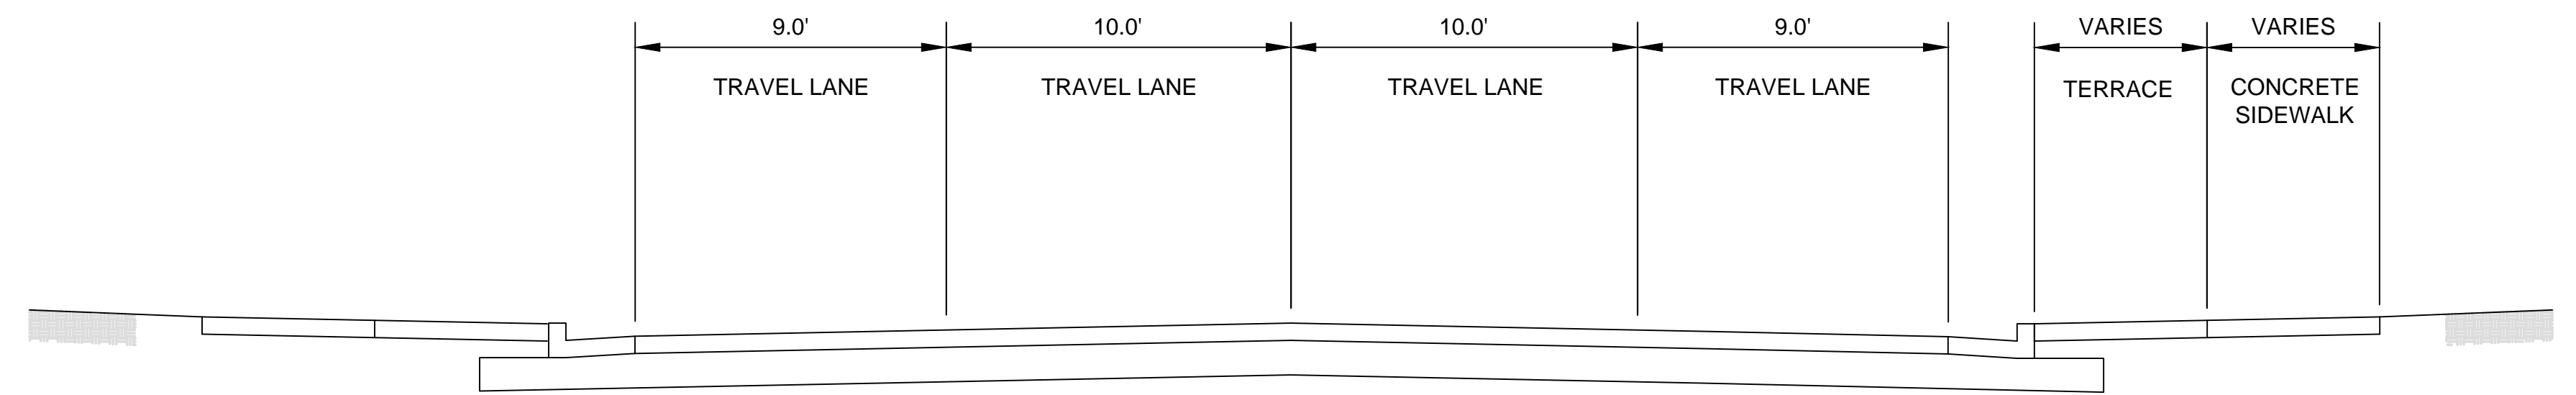


EXISTING TYPICAL SECTION
ROSE STREET/COPELAND AVENUE TO CALEDONIA STREET

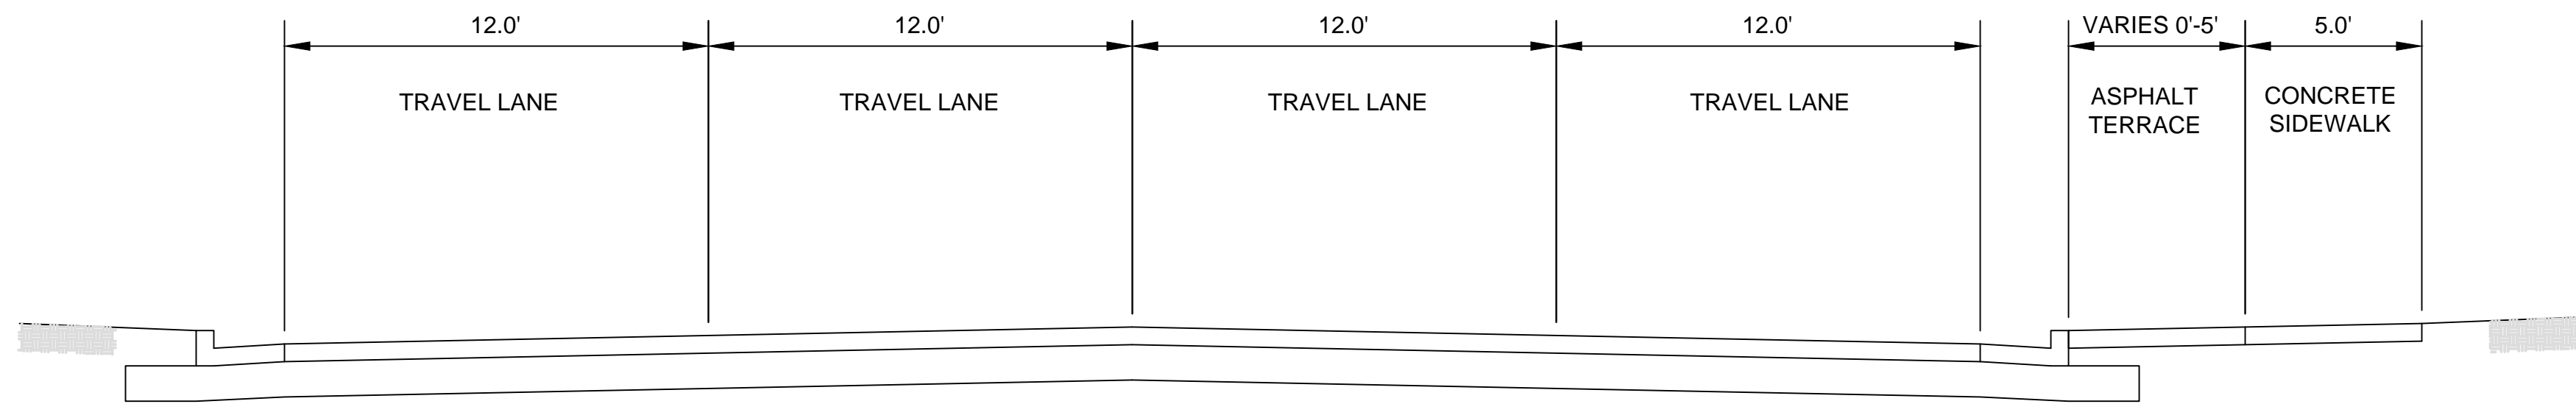

EXISTING TYPICAL SECTION
BAINBRIDGE STREET TO ROSE STREET/COPELAND AVENUE

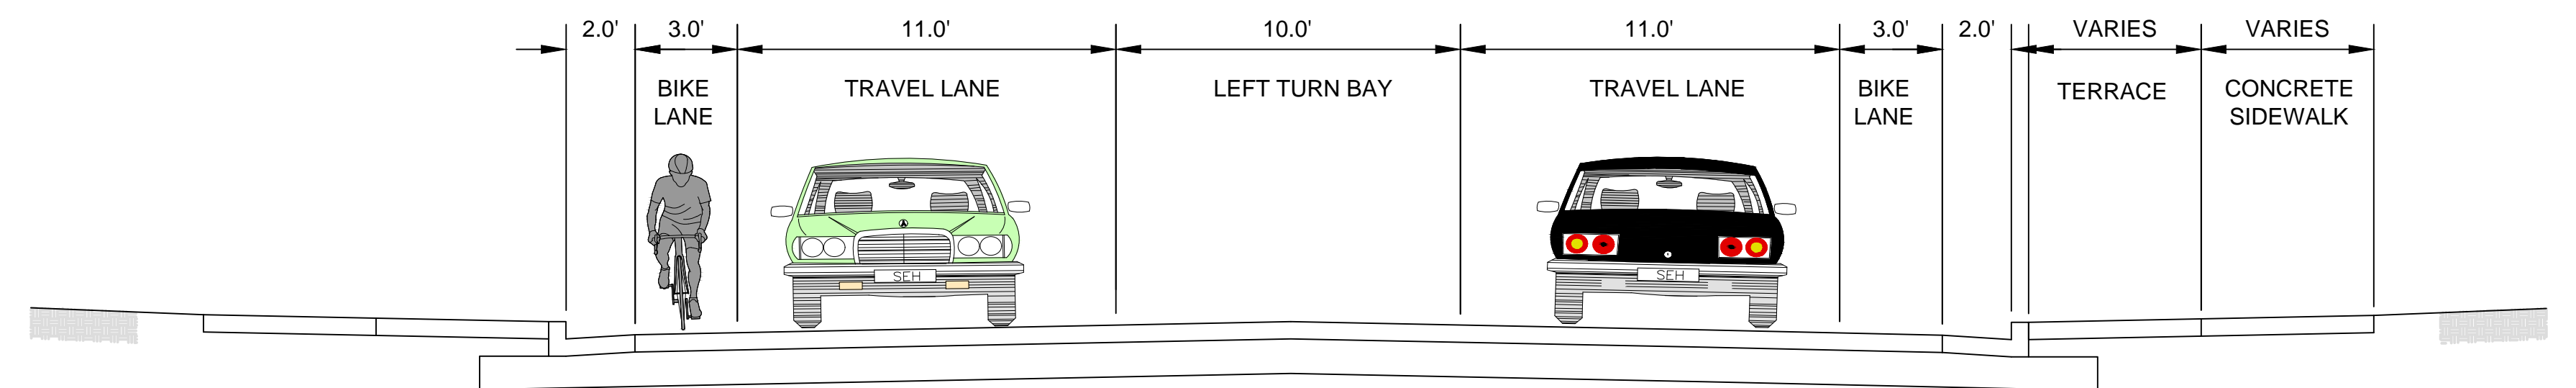

PROPOSED TYPICAL SECTION
ROSE STREET/COPELAND AVENUE TO CALEDONIA STREET

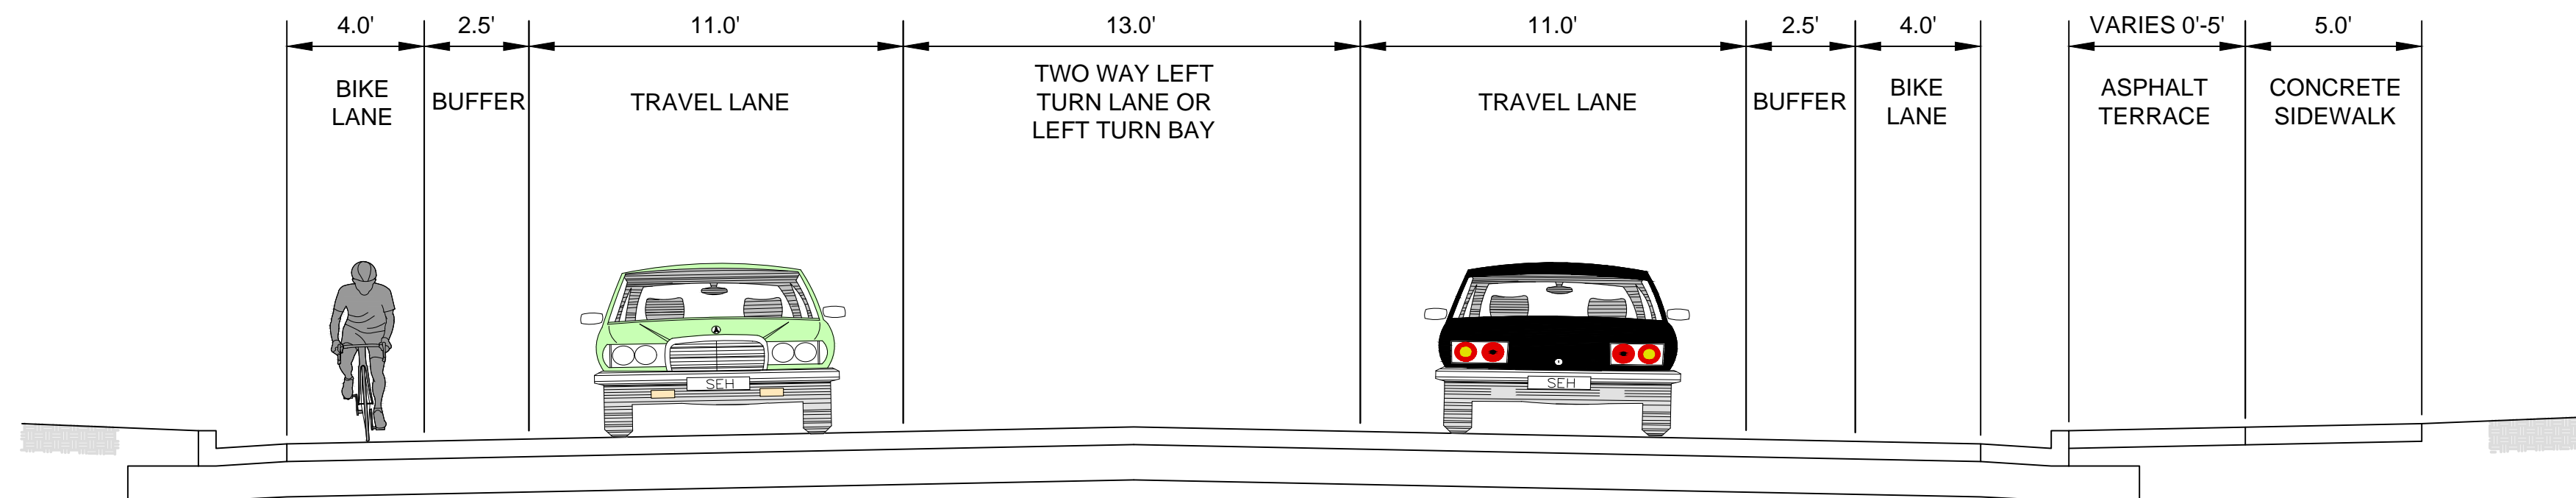

PROPOSED TYPICAL SECTION
BAINBRIDGE STREET TO ROSE STREET/COPELAND AVENUE

