


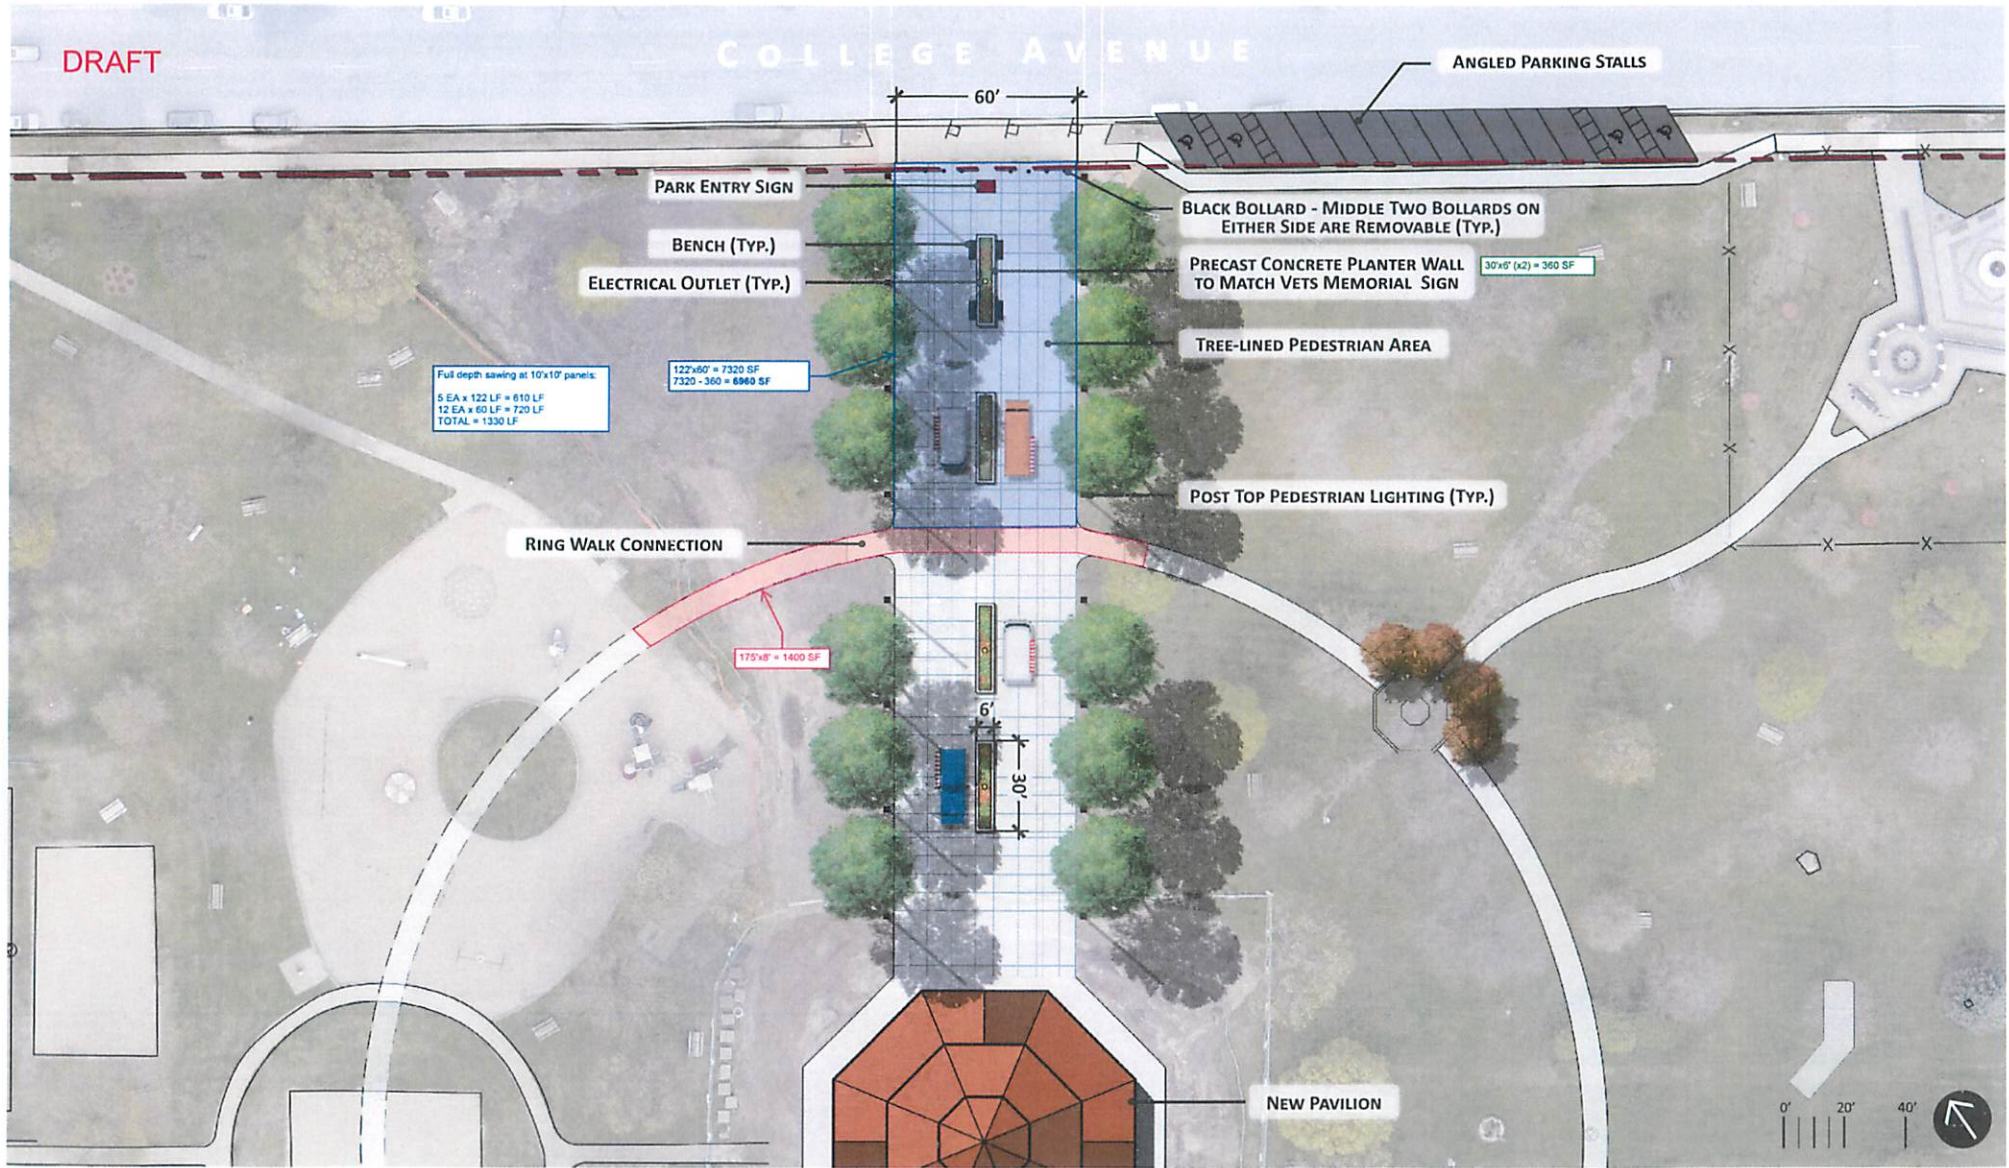

MINNESOTA SQUARE PARK PAVILION PLAZA | CONCEPT PLAN

