



LOWELL ELEMENTARY SITE PLAN
1" = 20'-0"

Revision Schedule		
No.	Revision	Date
Submittal Schedule		
No.	Submittal	Date

THIS DRAWING IS THE PROPERTY OF THE ARCHITECT. IT HAS BEEN PREPARED SPECIFICALLY FOR THIS SITE AND IS NOT TO BE USED FOR ANY OTHER PURPOSE, LOCATION, OR OWNER WITHOUT WRITTEN CONSENT OF THE ARCHITECT.

© 2013 L'HEUREUX, PAGE, WERNER, PC

DRAWN BY:	MAC
CHECKED BY:	MDG
DATE:	2.29.16
PROJECT NUMBER:	15-047-002
SHEET NUMBER:	SP.1

3/7/2016 4:58:27 PM

















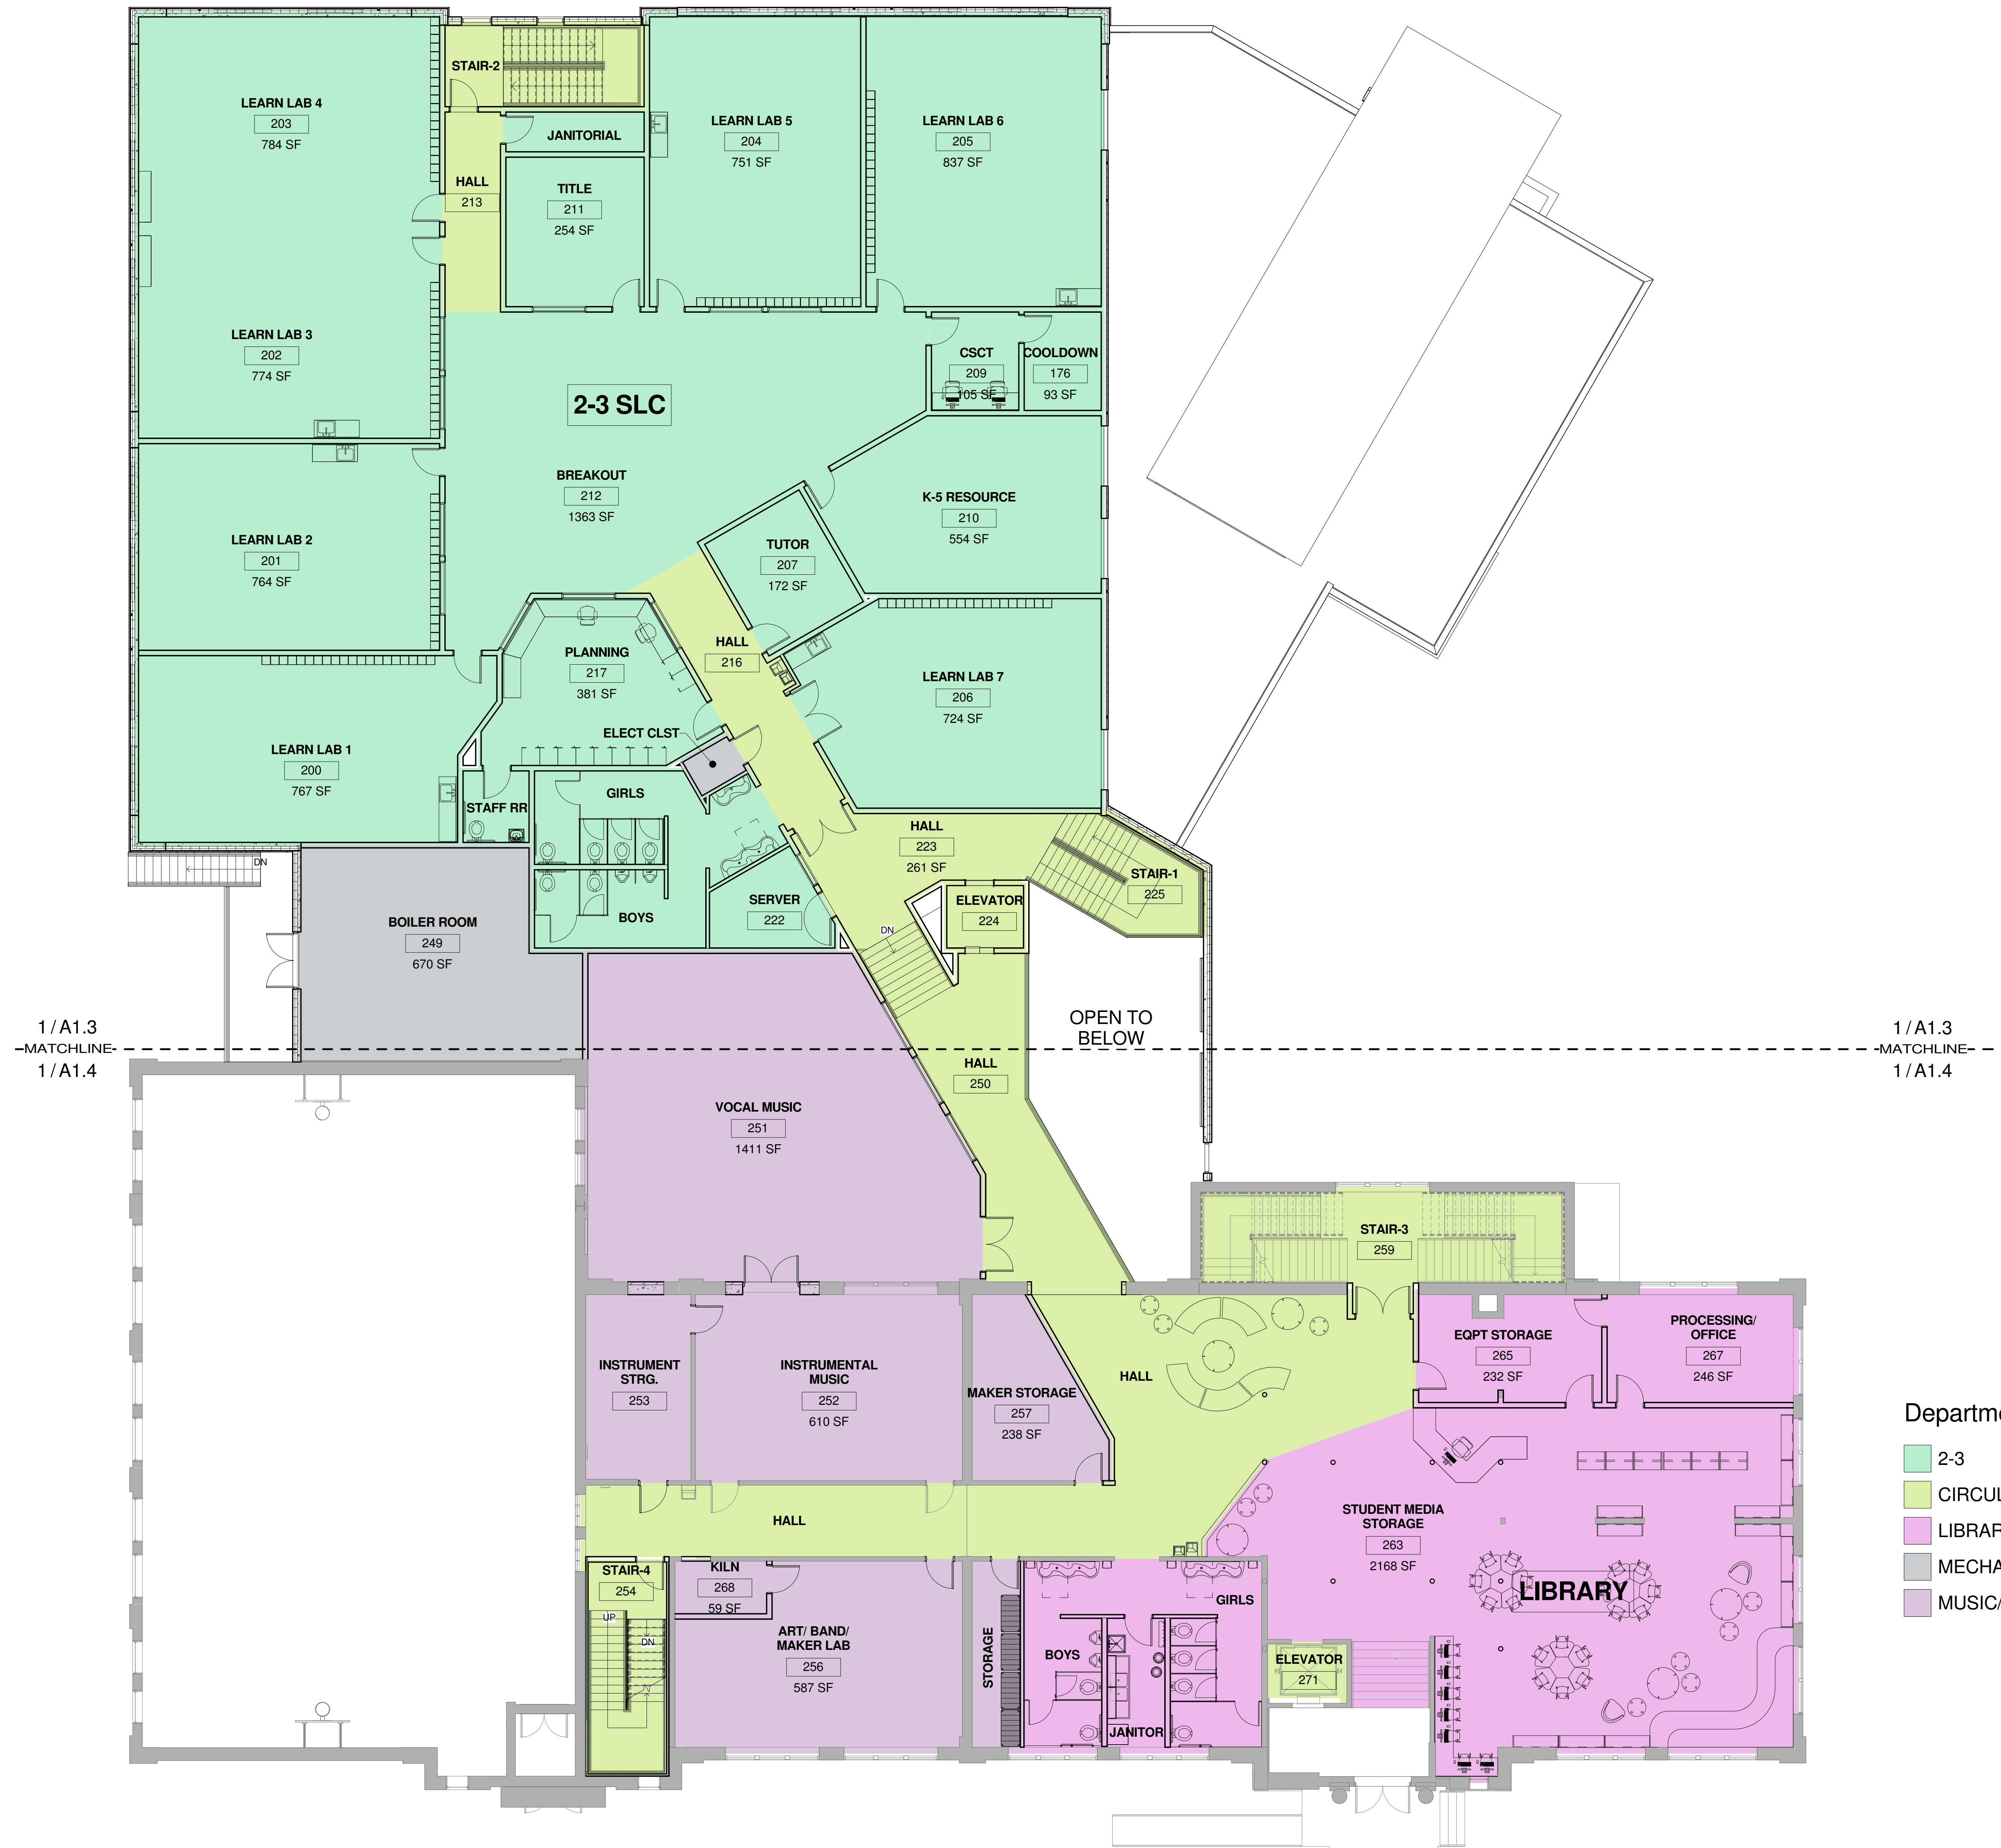

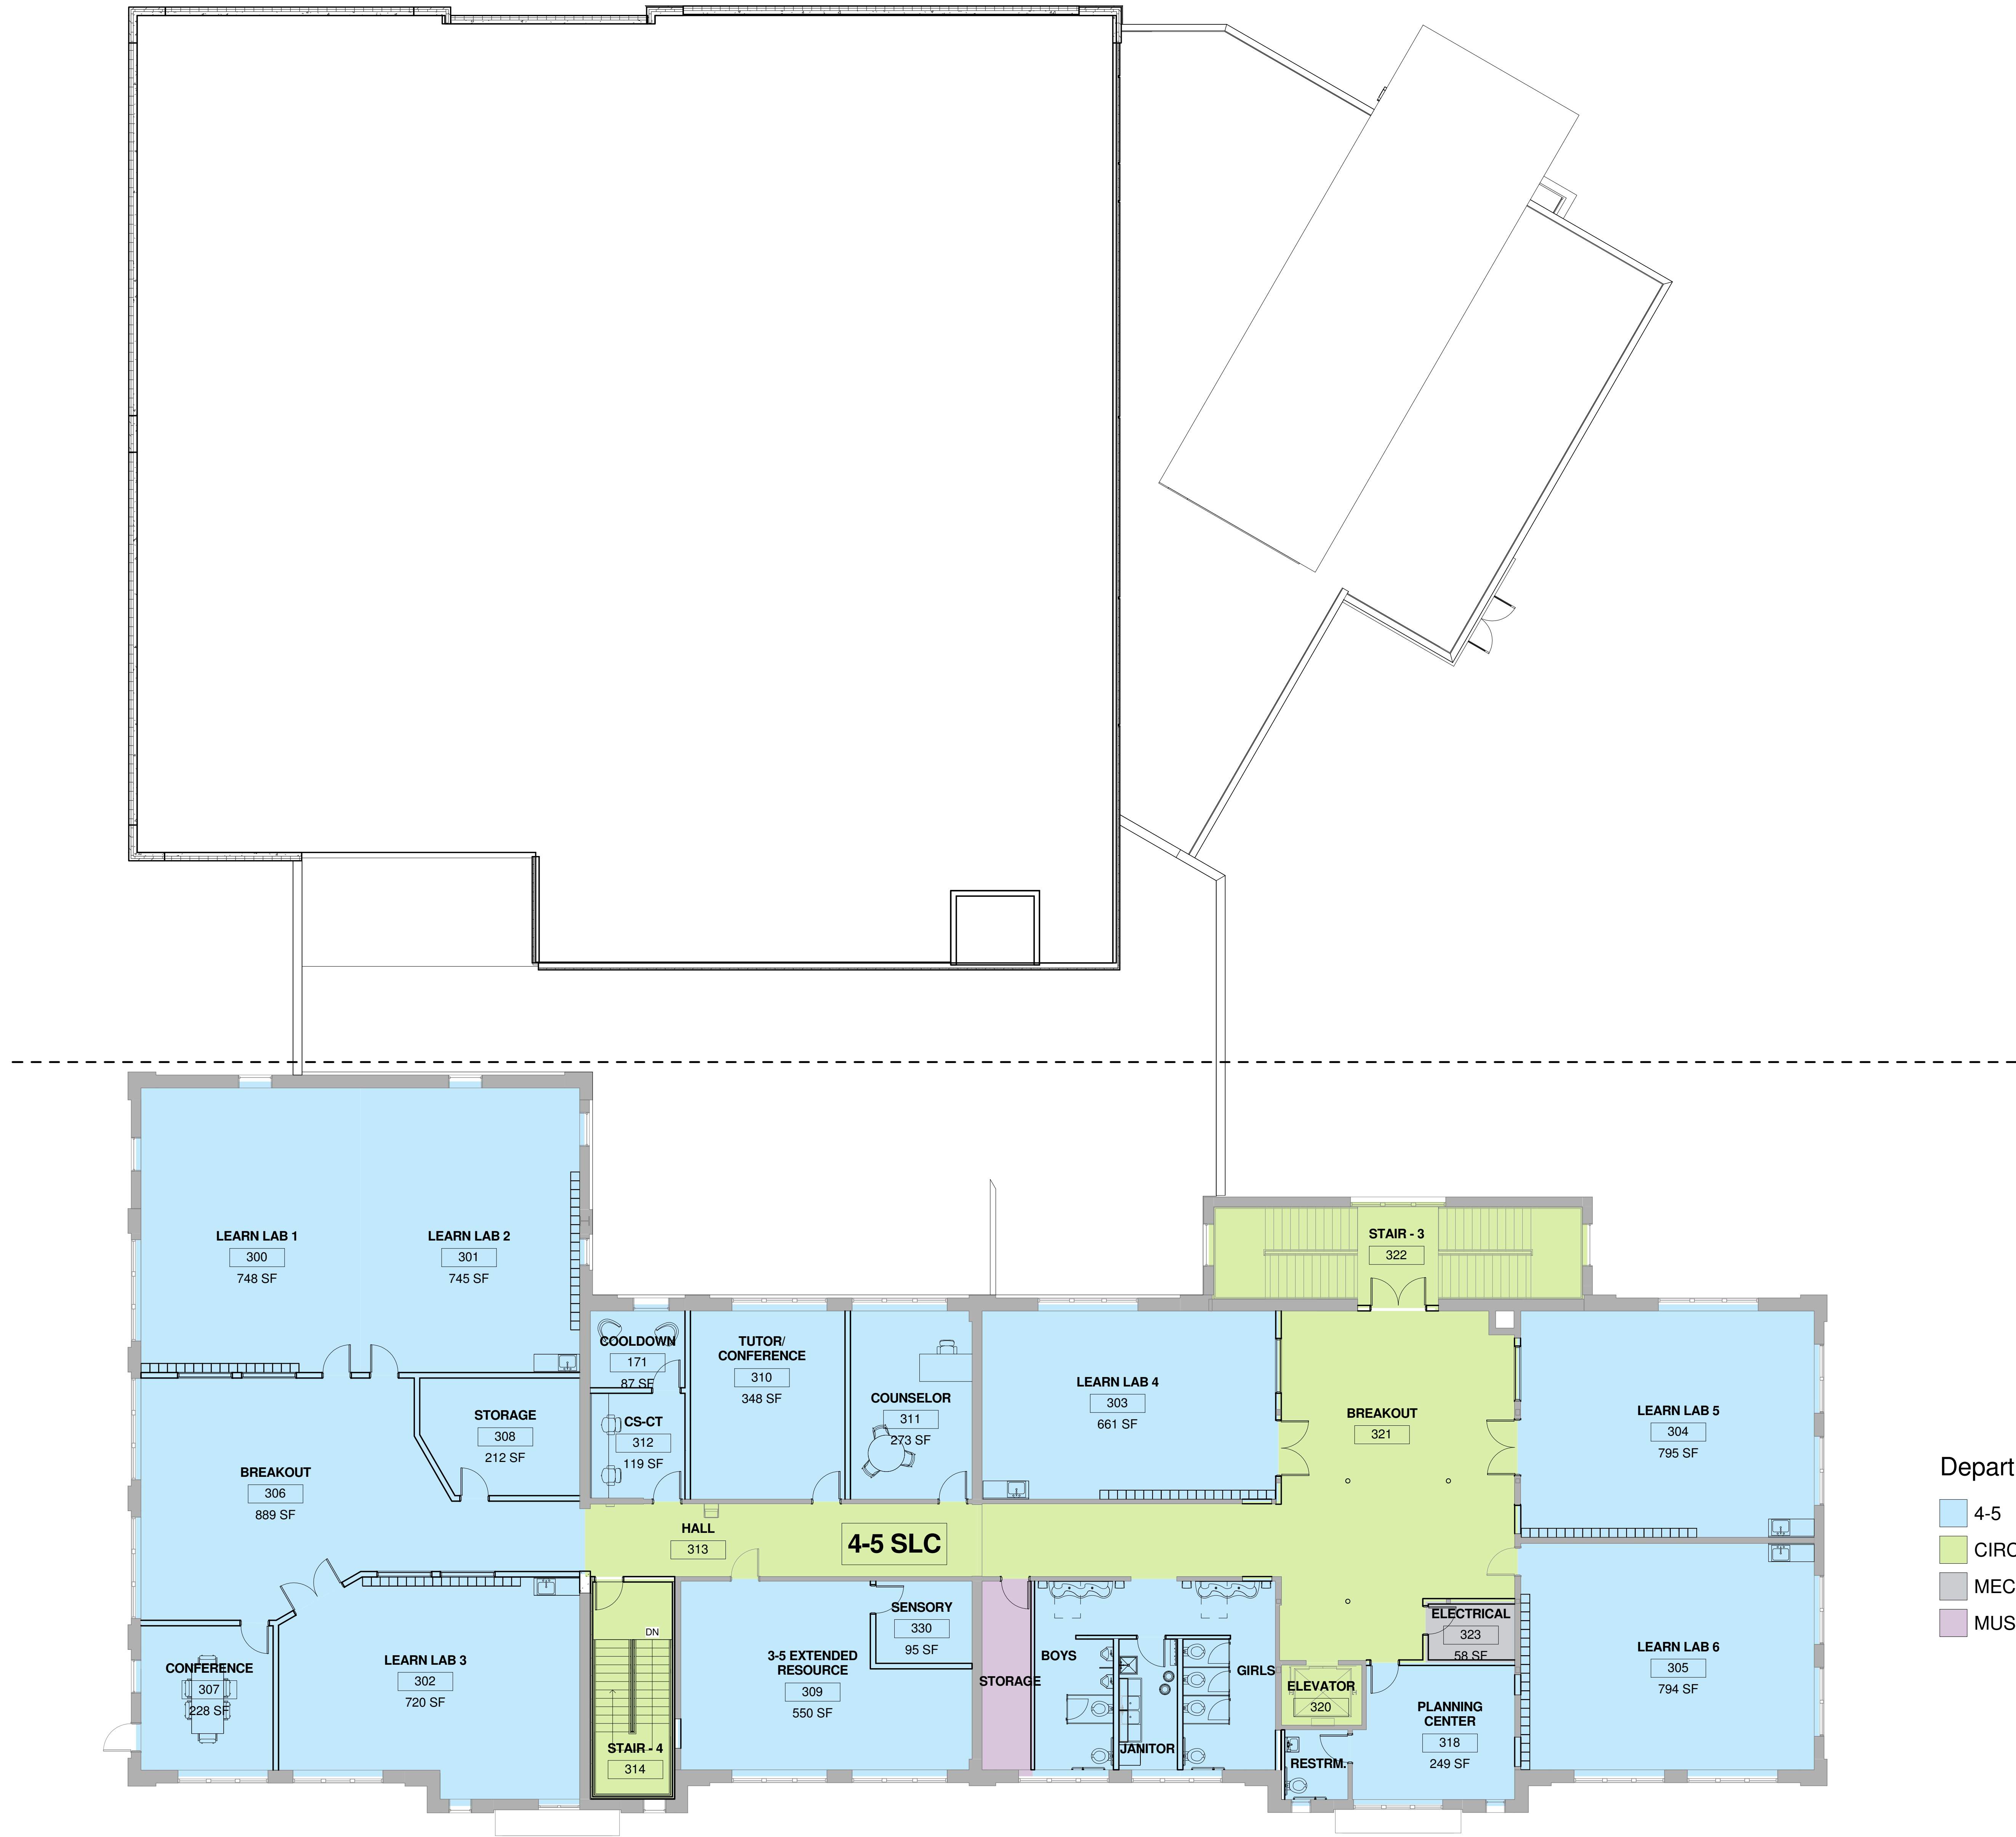

Department Legend

- 4-5
- CIRCULATION
- MECHANICAL
- MUSIC/ CREATIVE



