


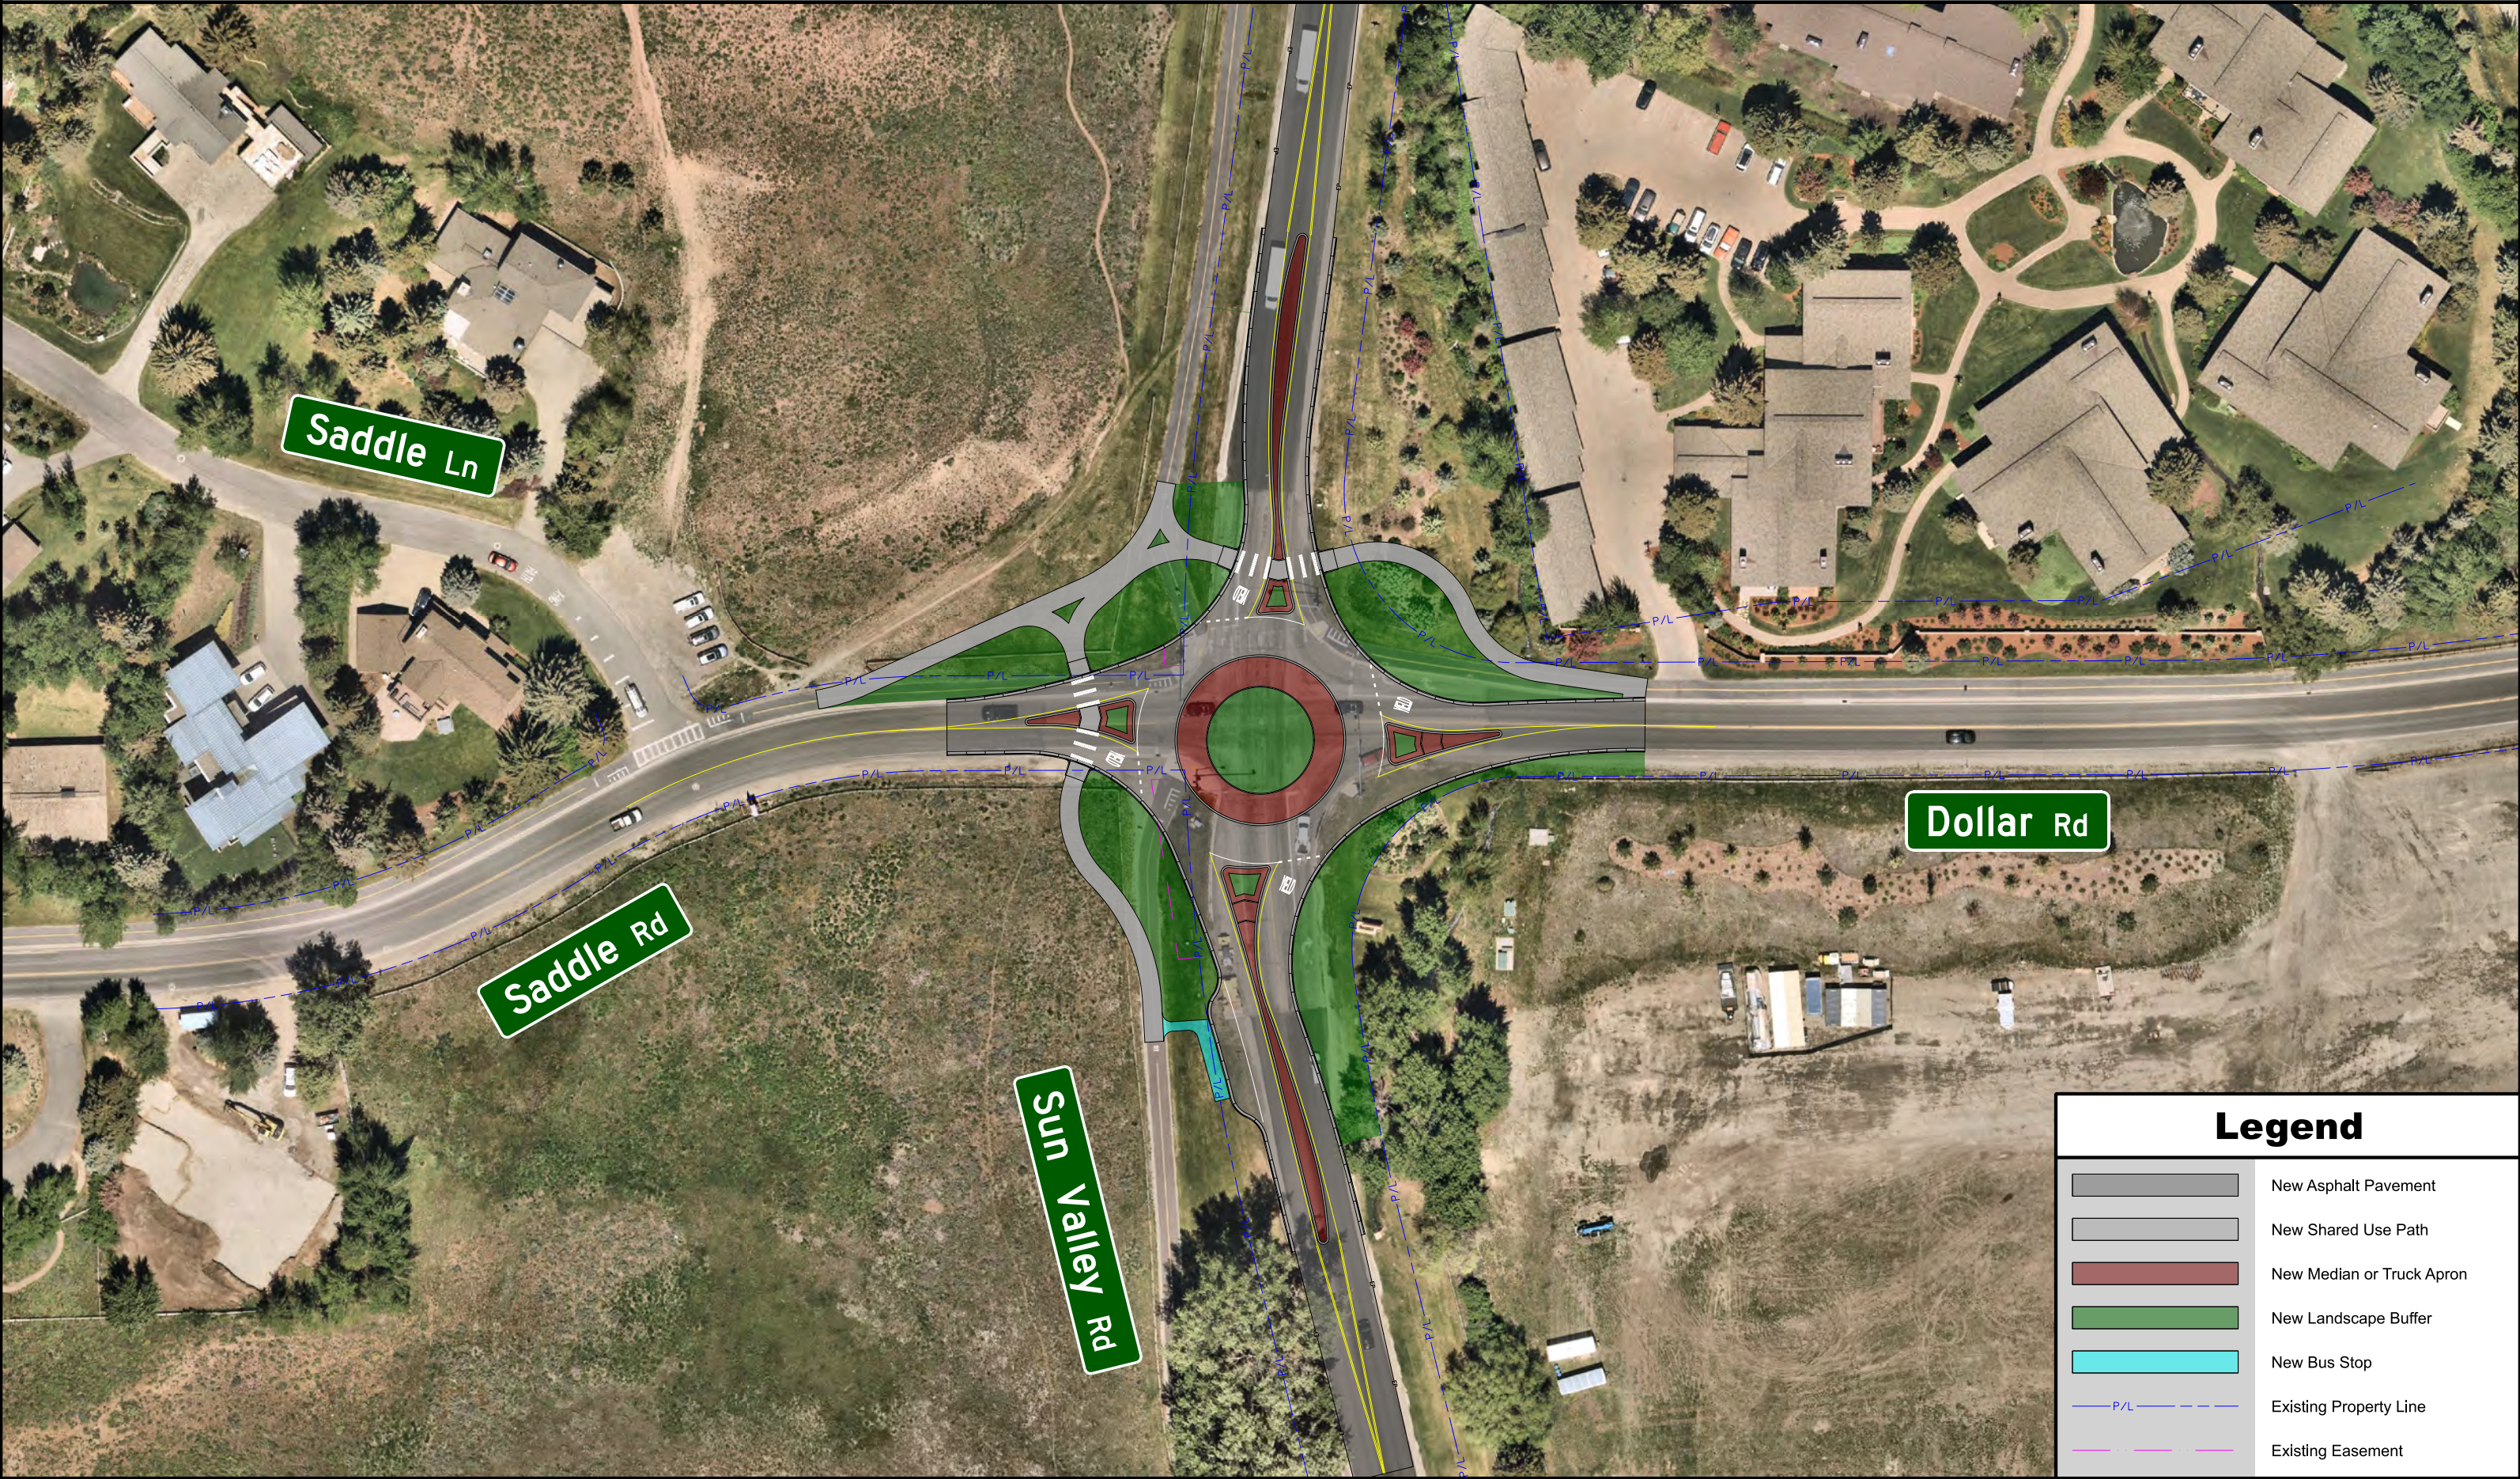

0' 20' 40' 80'
March 2024

Sun Valley Rd and Dollar Rd Intersection

Concept Design
Single-Lane Roundabout



Legend

- | | |
|--|---------------------------|
| | New Asphalt Pavement |
| | New Shared Use Path |
| | New Median or Truck Apron |
| | New Landscape Buffer |
| | New Bus Stop |
| | Existing Property Line |
| | Existing Easement |