

BASIS OF BEARINGS  
IOWA STATE PLANE COORDINATE SYSTEM  
SOUTH ZONE NAD 83 (2011 ADJUSTMENT)




150 75 0 150 300  
SCALE: 1" = 150'

### FUTURE LOT EXHIBIT

#### FOR FG 80 HOLDINGS 2ND ADDITION

A RE-SUBDIVISION OF LOT LOT 6 IN FG 80 HOLDINGS FIRST ADDITION A PART  
OF THE WEST HALF OF THE NORTHWEST QUARTER OF SECTION 1 AND PART  
OF THE EAST HALF OF THE NORTHEAST QUARTER OF SECTION 2, ALL  
LOCATED IN TOWNSHIP 78 NORTH, RANGE 4 EAST OF THE  
5TH PRINCIPAL MERIDIAN, IN THE CITY OF BETTENDORF,  
COUNTY OF SCOTT, STATE OF IOWA

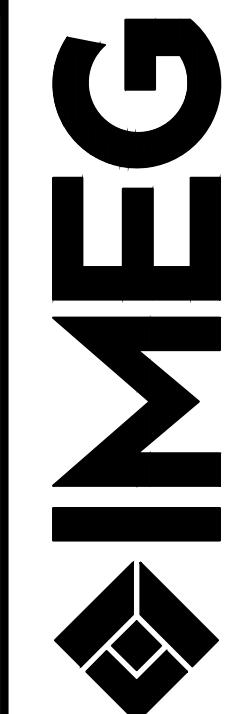

IMEG  
PH 563.344.0200  
www.imegcorp.com

FG 80 HOLDINGS  
BETTENDORF, IOWA

FUTURE LOT EXHIBIT

IMEG Project No:  
21003795.01  
File Name:  
21003795-01 Property Exhibit  
01-17-22.DWG  
© COPYRIGHT 2022  
ALL RIGHTS RESERVED  
Field Book No:  
Drawn By: DAB  
Checked By: \*\*\*  
Date: 11/10/2021

Sheet 1 of 1